

LAMINATE FINISH
CABINET DOOR
WITH PVC EDGING

WHITE POLYKEM
LAMINATE FOR CABINET
INTERIOR WITH WHITE
PVC EDGING

LAMINATE FINISH
SIDINGS

LAMINATE FINISH
CABINET DOOR
WITH PVC EDGING

WHITE POLYKEM
LAMINATE FOR CABINET
INTERIOR WITH WHITE
PVC EDGING

SIDE OF GRADUATE SCHOOL + T&L

±6875

9
D-TFT-A-501-17

LINE OF
COPIER BELOW

LINE OF PAPER
SHREDDER BELOW

AB

A4

BLOCK A FIRST FLR - FINANCE DEPT / GRADUATE SCHOOL

FULL HEIGHT CABINET PLAN


7

SCALE

1:30

8
D-TFT-A-501-09

SIDE OF FINANCE DEPARTMENT

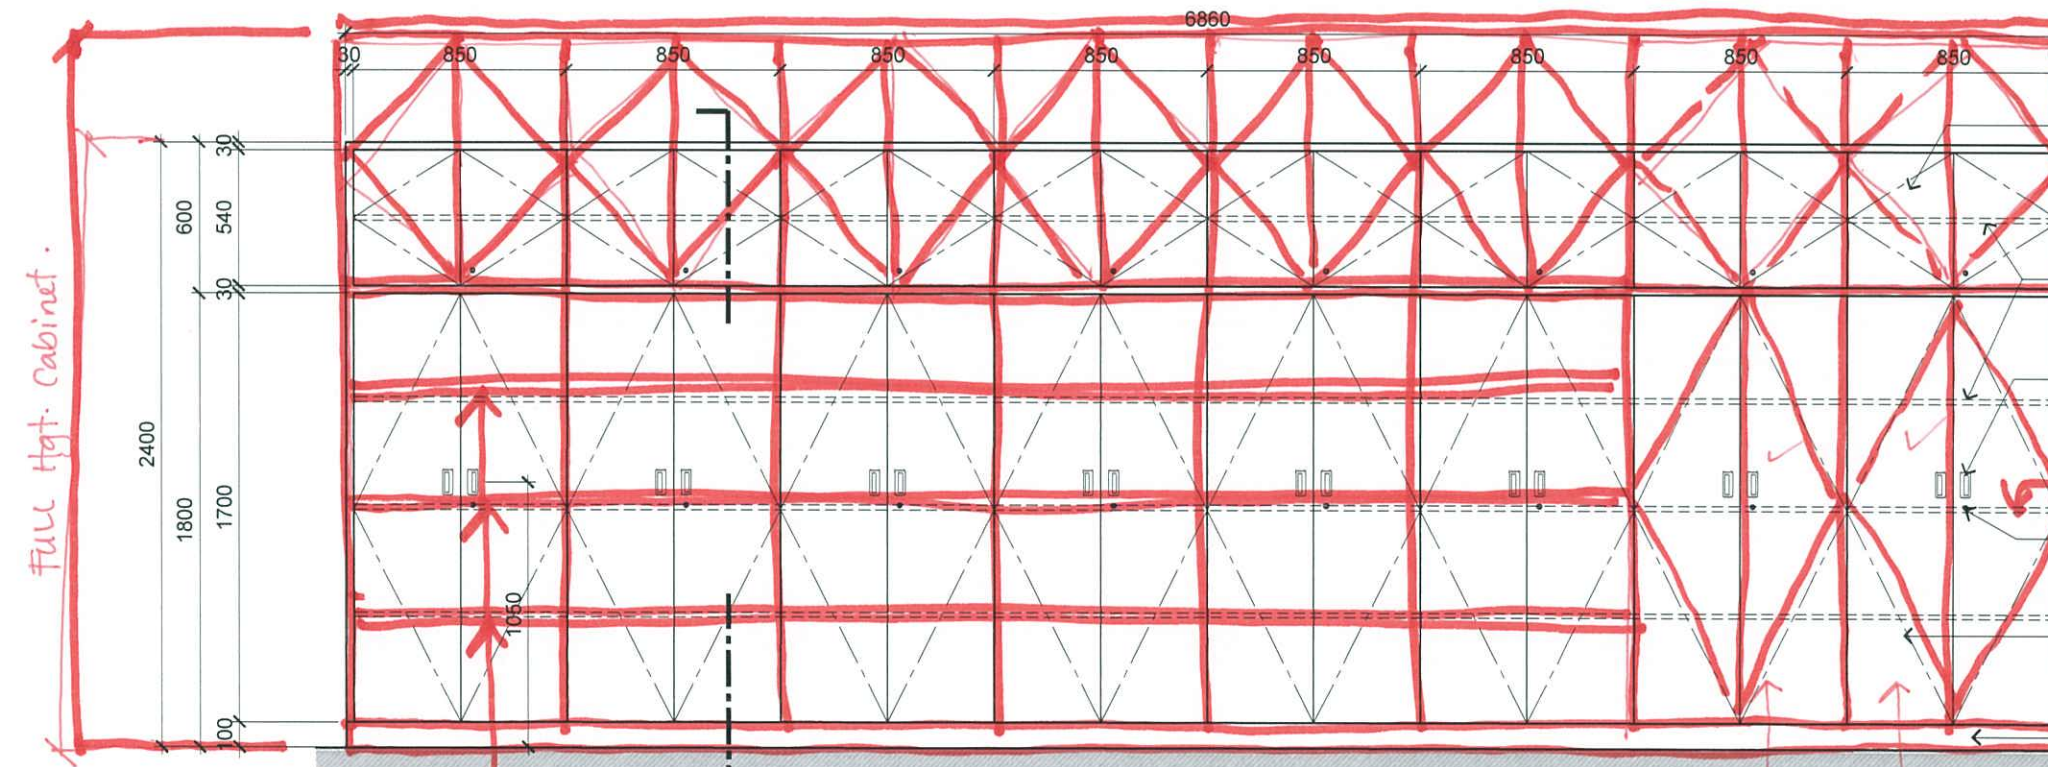

LAMINATE FINISH
CABINET DOOR
WITH PVC EDGING

LINE OF ADJUSTABLE
SHELVINGS INSIDE

STAINLESS STEEL
RECESSED DOOR
PULL HANDLE
(BY 'HAFELE' OR ANY
EQUAL)

TO PROVIDE
LOCKSET

LAMINATE FINISH
CABINET DOOR
WITH PVC EDGING

LAMINATE FINISH
SKIRTING

FIX SHELVES
FOR ARCHIVE.

Joyce Lee
19/11/16

FIX SHELVES
TO FIT ARCHIVE.

KEEP THE DOOR (NO LOCK)

BLOCK A FIRST FLR - FINANCE DEPARTMENT

FULL HEIGHT CABINET ELEVATION

8

SCALE

1:30

TENDER DRAWING



ARCHITECTURE GROUP-STUDIO A
CPG CONSULTANTS PTE LTD
1 GATEWAY DRIVE #25-01
WESTGATE TOWER, SINGAPORE 608531
TEL: 6357 4888 FAX: 6357 4188

©2014, CPG Consultants Pte Ltd reserves all rights to these drawings, designs and/or any other data contained herein. No part of the said drawings, designs and/or other data may be reproduced, modified, transmitted or used in any form or by any means for any purpose without the prior written consent of CPG Consultants Pte Ltd other than the sole purpose for which such drawings, designs and/or other data are provided to licensed users on such terms as CPG Consultants Pte Ltd may prescribe.

Job Title

PROPOSED KDU PENANG @ BATU KAWAN,
PENANG MALAYSIA

Drawing Title

FULL HEIGHT CABINET DETAILS
BLOCK A FIRST FLOOR

Senior Vice President

TAN PHENG CHEE

Vice President

PATRICK TAN

Principal Architectural Associate

-

Architectural Associate

-

Principal Interior Designer

BETH SONCUYA

Drawn By

TEAM

Date:-

Checked By

BETH

Date:-

Project Code :

P5679

Drawing No. :


ID-TFT-A-501-09

REV.

-

Scale : 1:30

CAD Ref.

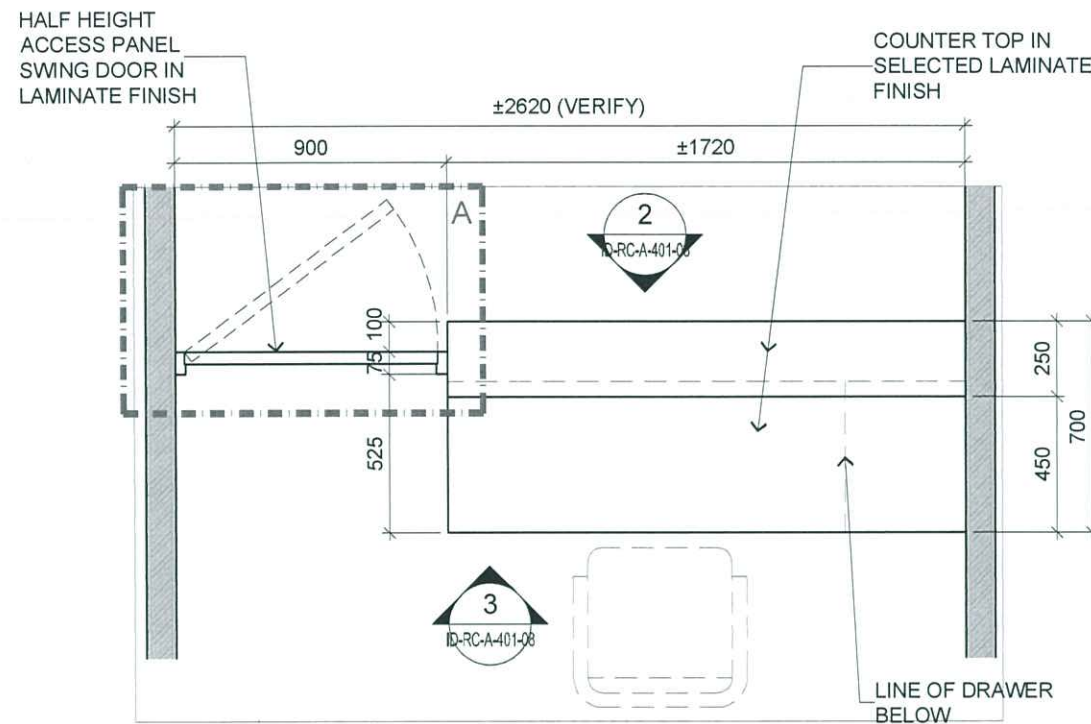


EXAM DEPARTMENT - BLOCK A 1ST FLR
RECEPTION COUNTER PLAN DETAIL


1

SCALE


1:25

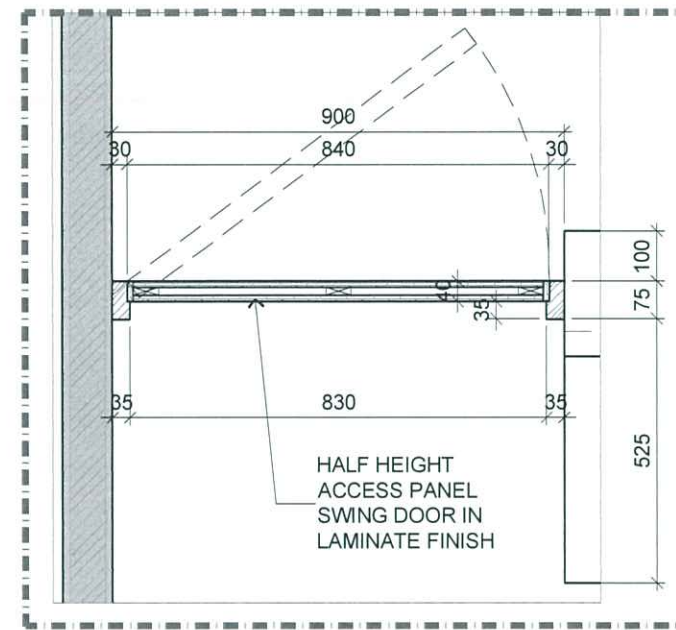

DETAIL A

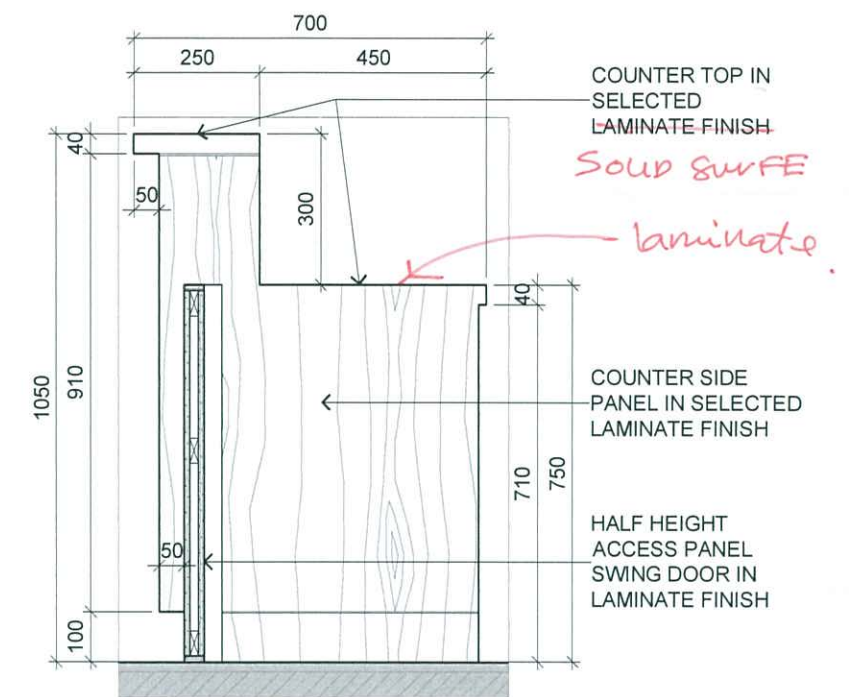


EXAM DEPARTMENT - BLOCK A 1ST FLR
RECEPTION COUNTER DETAIL B

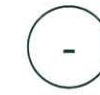

SCALE

1:15

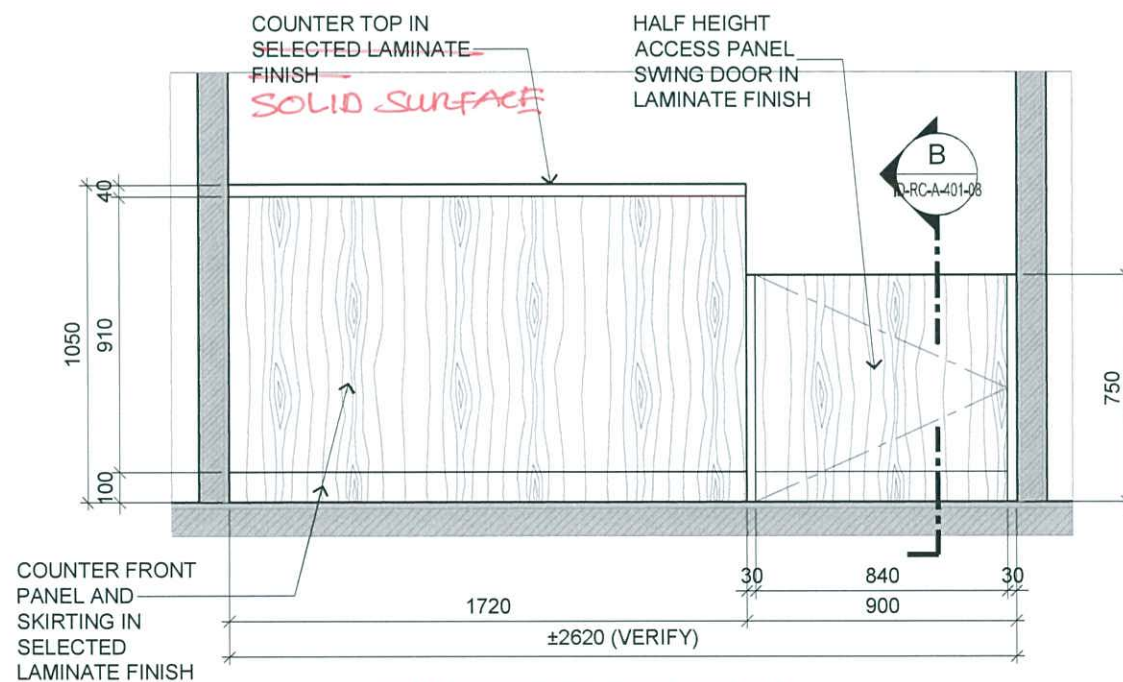


EXAM DEPARTMENT - BLOCK A 1ST FLR
RECEPTION COUNTER ELEVATION

2

SCALE

1:25

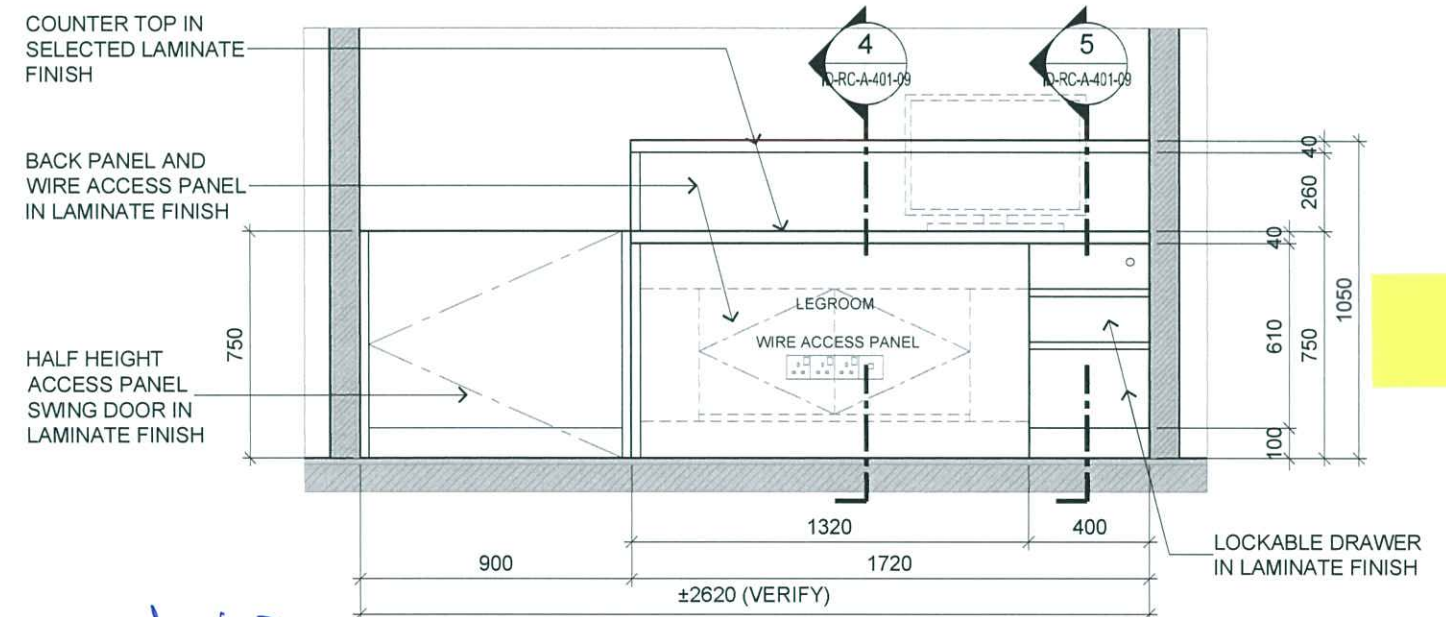

EXAM DEPARTMENT - BLOCK A 1ST FLR
RECEPTION COUNTER ELEVATION

3

SCALE

1:25

Blue
(MS Kim)
19/4/16

RC-04



ARCHITECTURE GROUP-STUDIO A
CPG CONSULTANTS PTE LTD
1 GATEWAY DRIVE #25-01
WESTGATE TOWER, SINGAPORE 608531
TEL: 6357 4888 FAX: 6357 4188

©2014, CPG Consultants Pte Ltd reserves all rights to these drawings, designs and/or any other data contained herein. No part of the said drawings, designs and/or other data may be reproduced, modified, transmitted or used in any form or by any means for any purpose without the prior written consent of CPG Consultants Pte Ltd other than the sole purpose for which such drawings, designs and/or other data are provided to licensed users on such terms as CPG Consultants Pte Ltd may prescribe.

Job Title

INTERIOR DESIGN WORKS FOR PROPOSED KDU PENANG
@ BATU KAWAN, PENANG MALAYSIA

Drawing Title

RECEPTION COUNTER @ EXAM DEPARTMENT
BLOCK A 1ST FLOOR

Senior Vice President

TAN PHENG CHEE

Vice President

PATRICK TAN

Principal Architectural Associate

-

Architectural Associate


-

Principal Interior Designer


BETH SONCUYA

TENDER DRAWING

Drawn By	TEAM	Date:-
Checked By	BETH	Date:-
Project Code :	Drawing No. :	REV.
P5679	ID-RC-A-401-08	-
Scale : AS SHOWN	CAD Ref.	

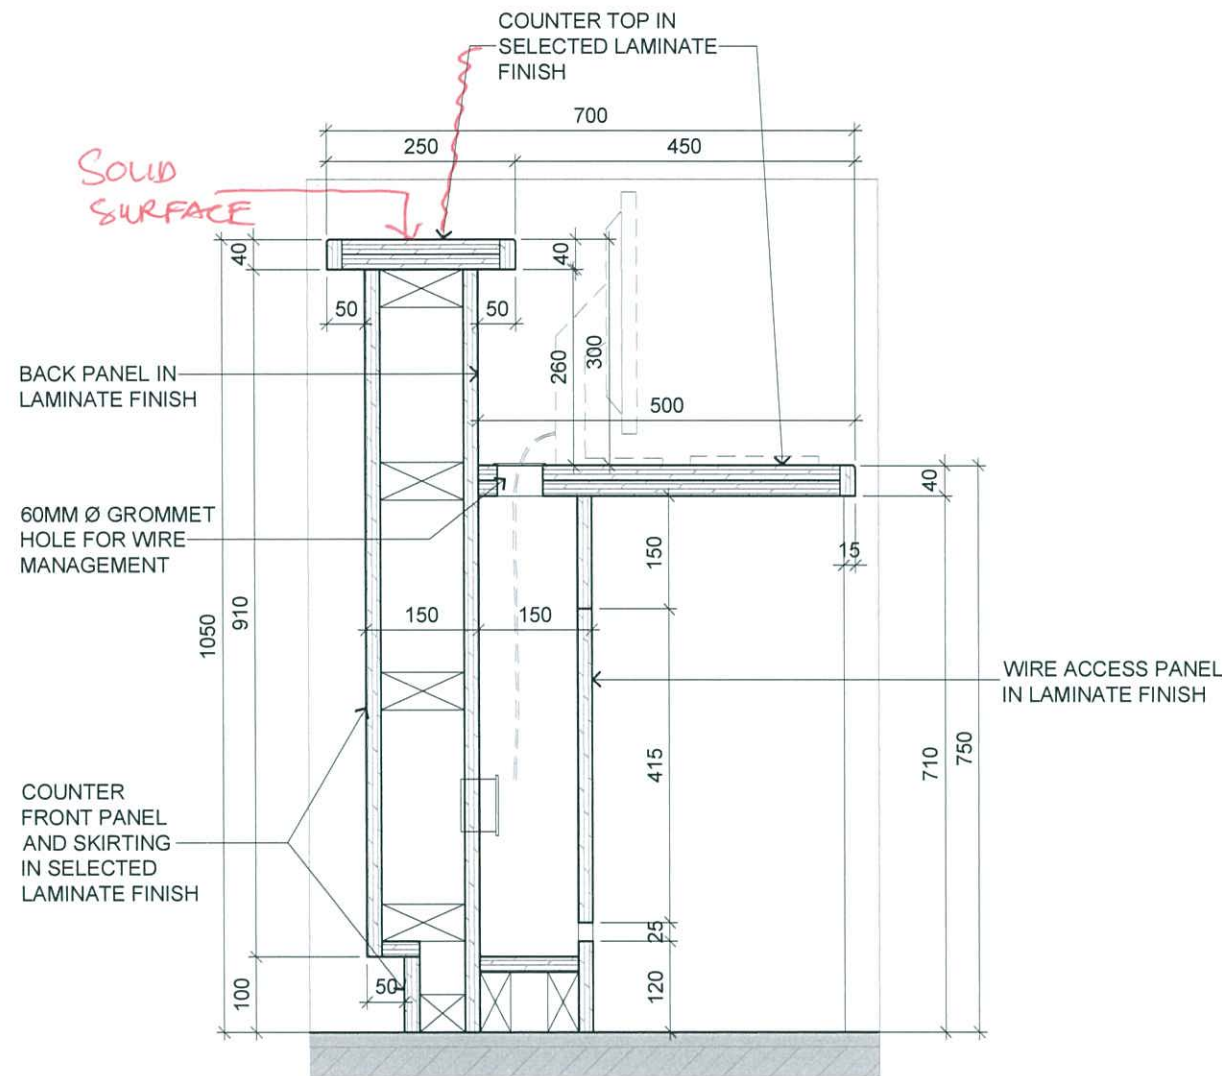

EXAM DEPARTMENT - BLOCK A 1ST FLR
4 RECEPTION COUNTER SECTION
 SCALE 1:10

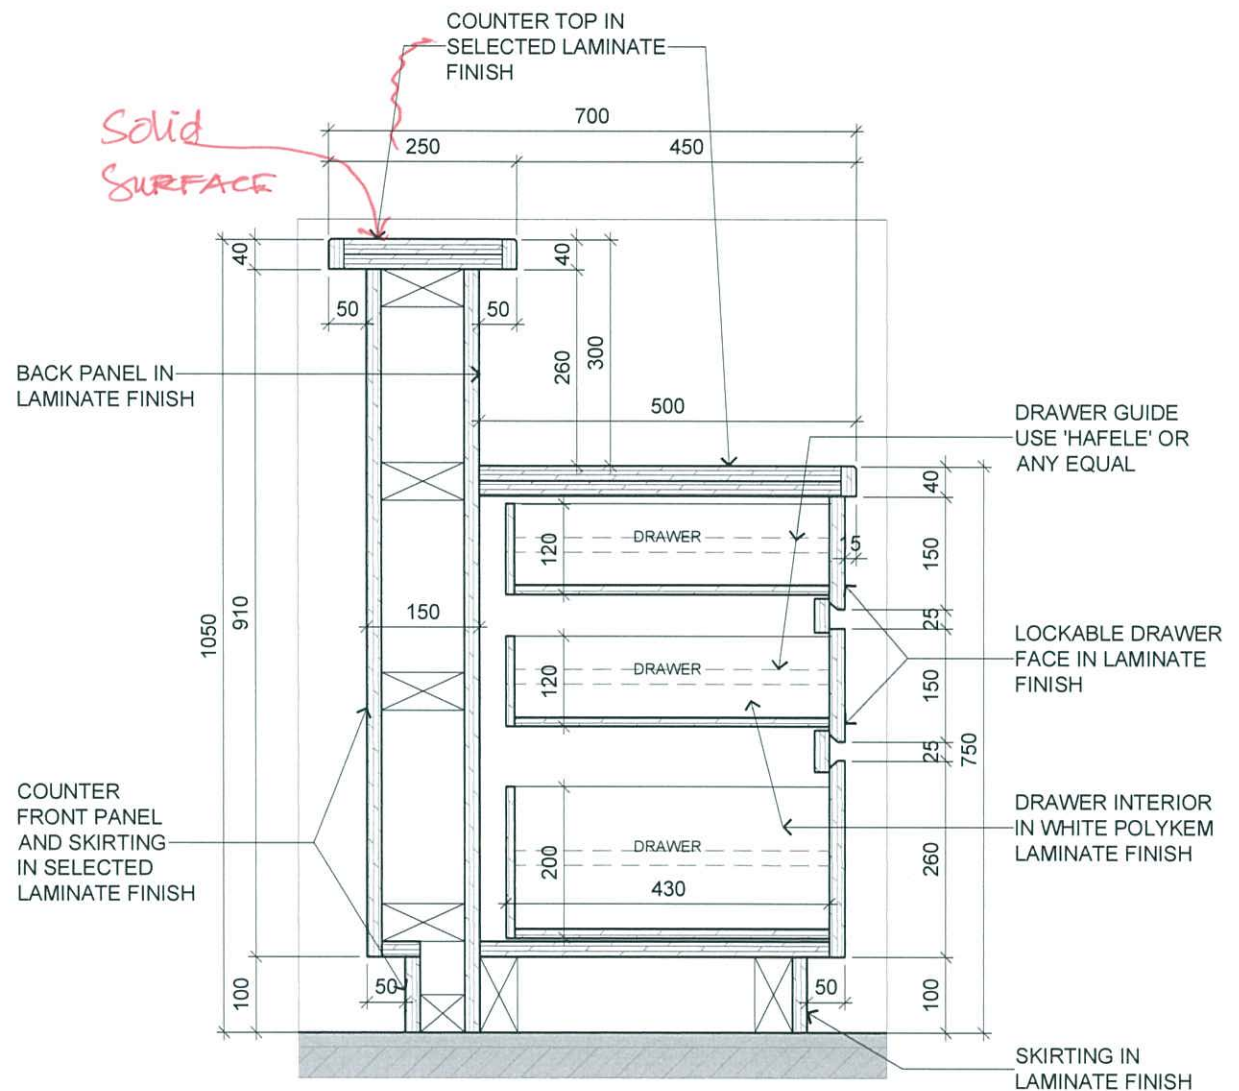

EXAM DEPARTMENT - BLOCK A 1ST FLR
5 RECEPTION COUNTER SECTION
 SCALE 1:10

Handwritten note:
 (MS Kim)
 19/9/16

RC-04




ARCHITECTURE GROUP-STUDIO A
CPG CONSULTANTS PTE LTD
 1 GATEWAY DRIVE #25-01
 WESTGATE TOWER, SINGAPORE 608531
 TEL: 6357 4888 FAX: 6357 4188

©2014, CPG Consultants Pte Ltd reserves all rights to these drawings, designs and/or any other data contained herein. No part of the said drawings, designs and/or other data may be reproduced, modified, transmitted or used in any form or by any means for any purpose without the prior written consent of CPG Consultants Pte Ltd other than the sole purpose for which such drawings, designs and/or other data are provided to licensed users on such terms as CPG Consultants Pte Ltd may prescribe.

Job Title
 INTERIOR DESIGN WORKS FOR PROPOSED KDU PENANG
 @ BATU KAWAN, PENANG MALAYSIA
 Drawing Title
RECEPTION COUNTER @ EXAM DEPARTMENT
 BLOCK A 1ST FLOOR

Senior Vice President	TAN PHENG CHEE
Vice President	PATRICK TAN
Principal Architectural Associate	-
Architectural Associate	-
Principal Interior Designer	BETH SONCUYA

TENDER DRAWING					
Drawn By	TEAM		Date:-		
Checked By	BETH		Date:-		
Project Code :	Drawing No. :	REV.	Scale :	AS SHOWN	
P5679	ID-RC-A-401-09	-	CAD Ref.		

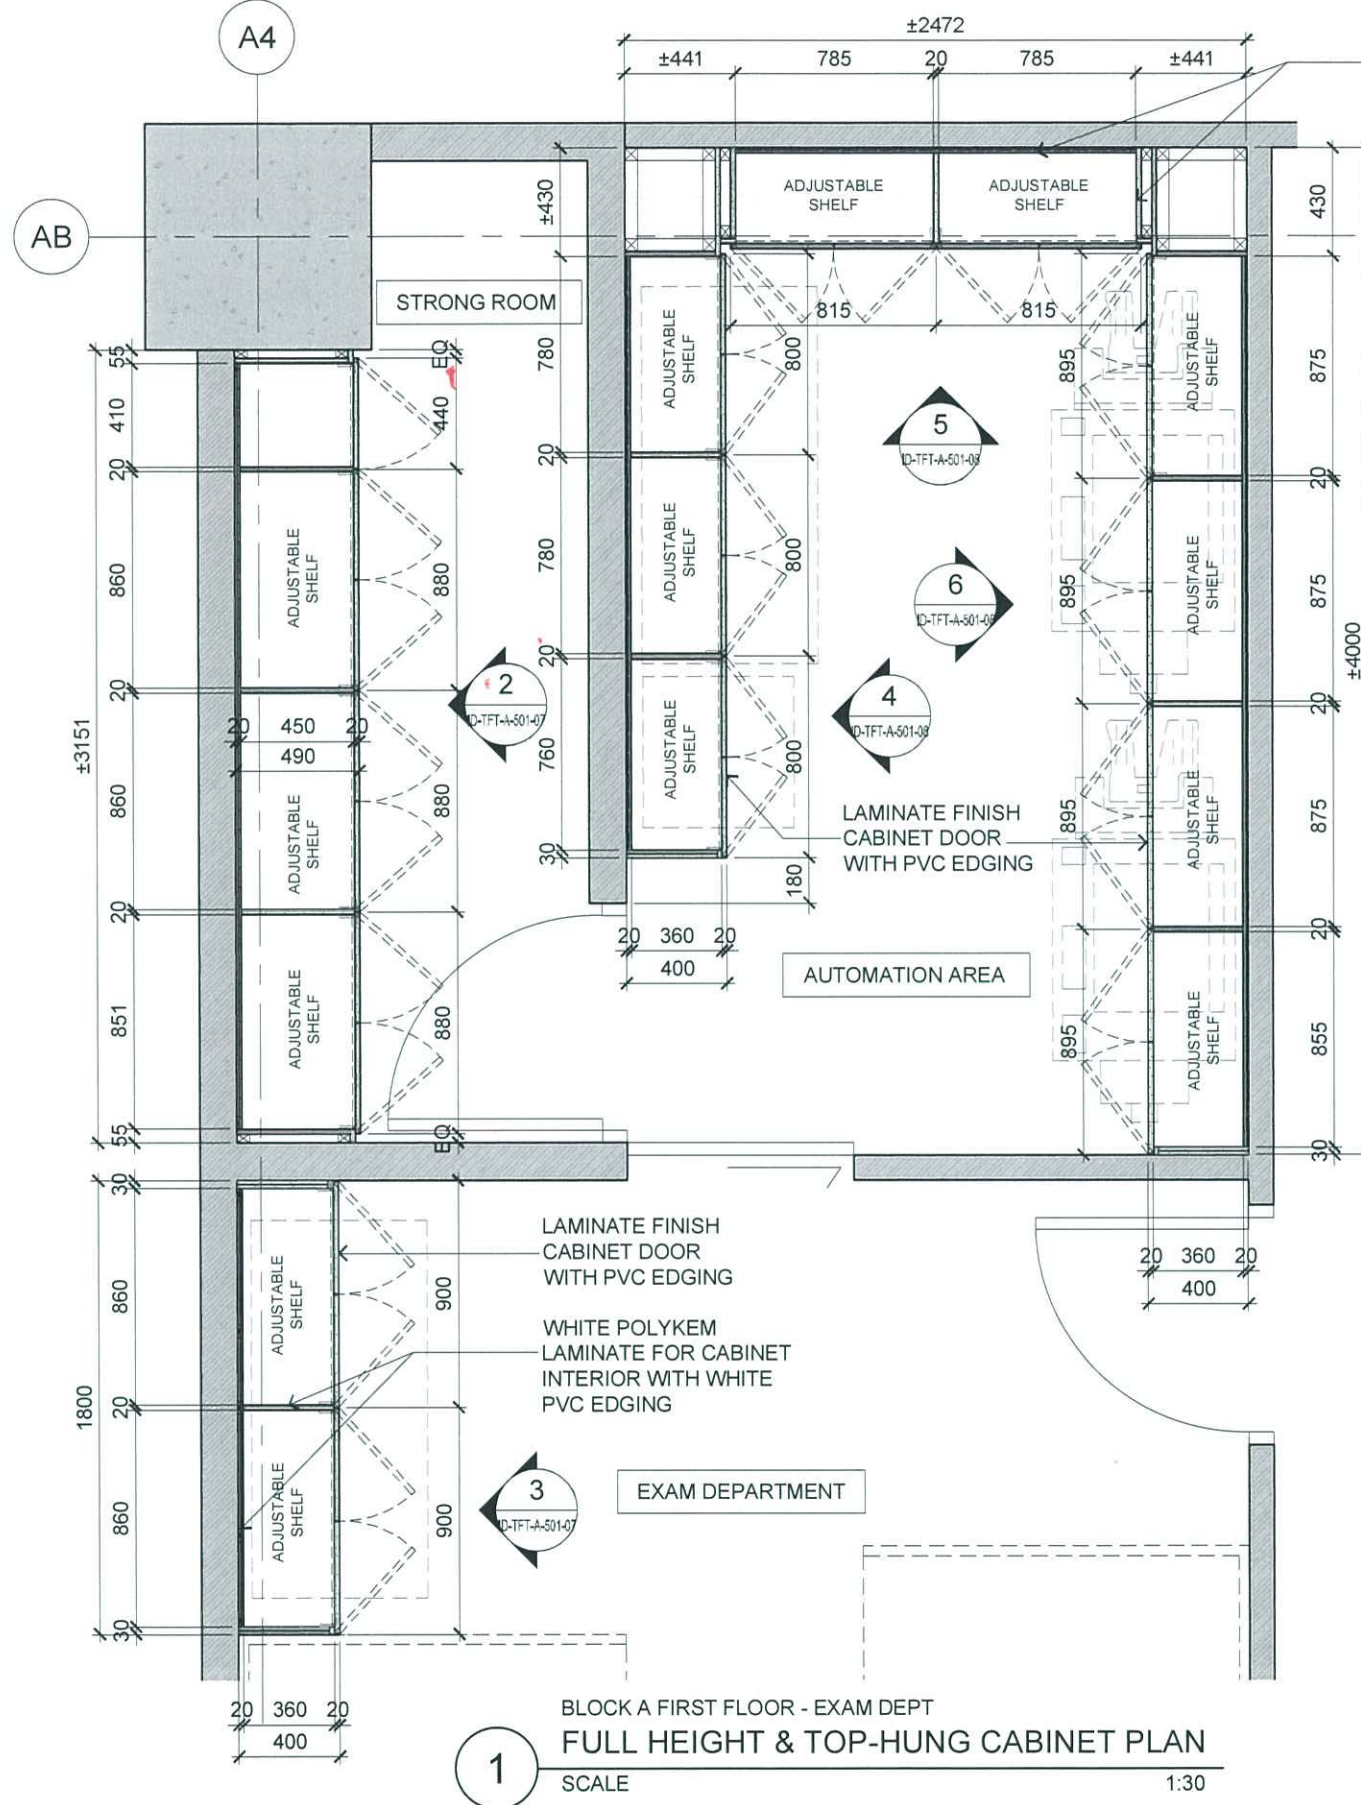

WHITE POLYKEM
LAMINATE FOR CABINET
INTERIOR WITH WHITE
PVC EDGING

LAMINATE FINISH
CABINET DOOR
WITH PVC EDGING

LINE OF ADJUSTABLE
SHELVINGS INSIDE

STAINLESS STEEL
RECESSED DOOR
PULL HANDLE
(BY 'HAFELE' OR ANY
EQUAL)

TO PROVIDE
LOCKSET


LAMINATE FINISH
CABINET DOOR
WITH PVC EDGING

LAMINATE FINISH
SKIRTING

3 Drawers
w/ LOCKSET.
(250 each drawer)

UP TO CEILING.
2400

2
BLOCK A FIRST FLOOR - EXAM DEPT
FULL HEIGHT CABINET PLAN
SCALE 1:30

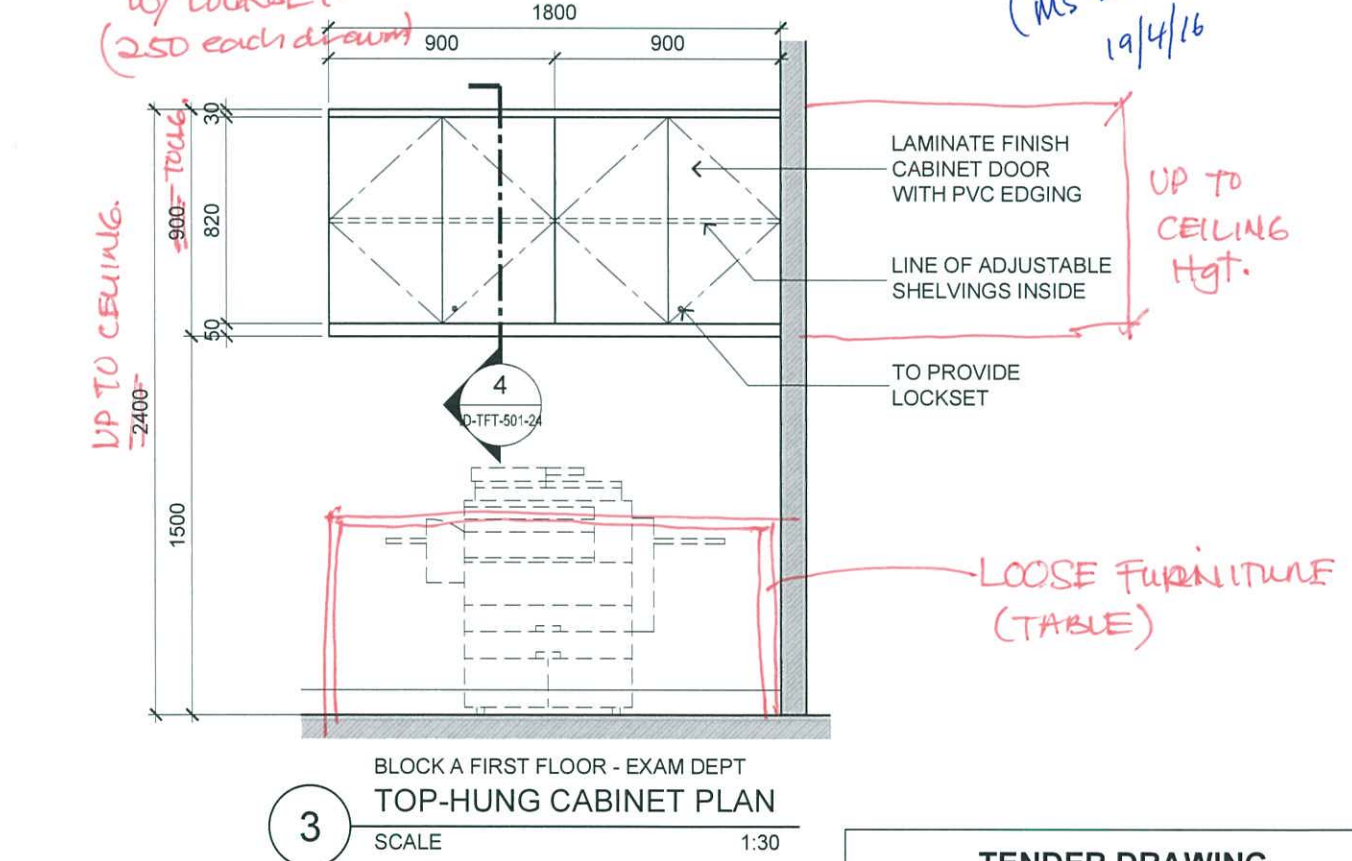

4 EQUAL PARTS

Open
shelves.

CABINET
DOORS WITH
LOCK.
with FIX
3 shelves.

3 DRAWERS.
WITH LOCK.

Handwritten signature
(Ms Lim)
19/4/16

UP TO
CEILING
Hgt.

LOOSE FURNITURE
(TABLE)




ARCHITECTURE GROUP-STUDIO A
CPG CONSULTANTS PTE LTD
1 GATEWAY DRIVE #25-01
WESTGATE TOWER, SINGAPORE 608531
TEL: 6357 4888 FAX: 6357 4188

©2014, CPG Consultants Pte Ltd reserves all rights to these drawings, designs and/or any other data contained herein. No part of the said drawings, designs and/or other data may be reproduced, modified, transmitted or used in any form or by any means for any purpose without the prior written consent of CPG Consultants Pte Ltd other than the sole purpose for which such drawings, designs and/or other data are provided to licensed users on such terms as CPG Consultants Pte Ltd may prescribe.


Job Title
PROPOSED KDU PENANG @ BATU KAWAN,
PENANG MALAYSIA
Drawing Title
FULL HEIGHT CABINET DETAILS
BLOCK A 1ST FLOOR

Senior Vice President	TAN PHENG CHEE
Vice President	PATRICK TAN
Principal Architectural Associate	-
Architectural Associate	-
Principal Interior Designer	BETH SONCUYA


TENDER DRAWING					
Drawn By	TEAM		Date:-		
Checked By	BETH		Date:-		
Project Code :	Drawing No. :	REV.	Scale : 1:30		
P5679	ID-TFT-A-501-07	-	CAD Ref.		

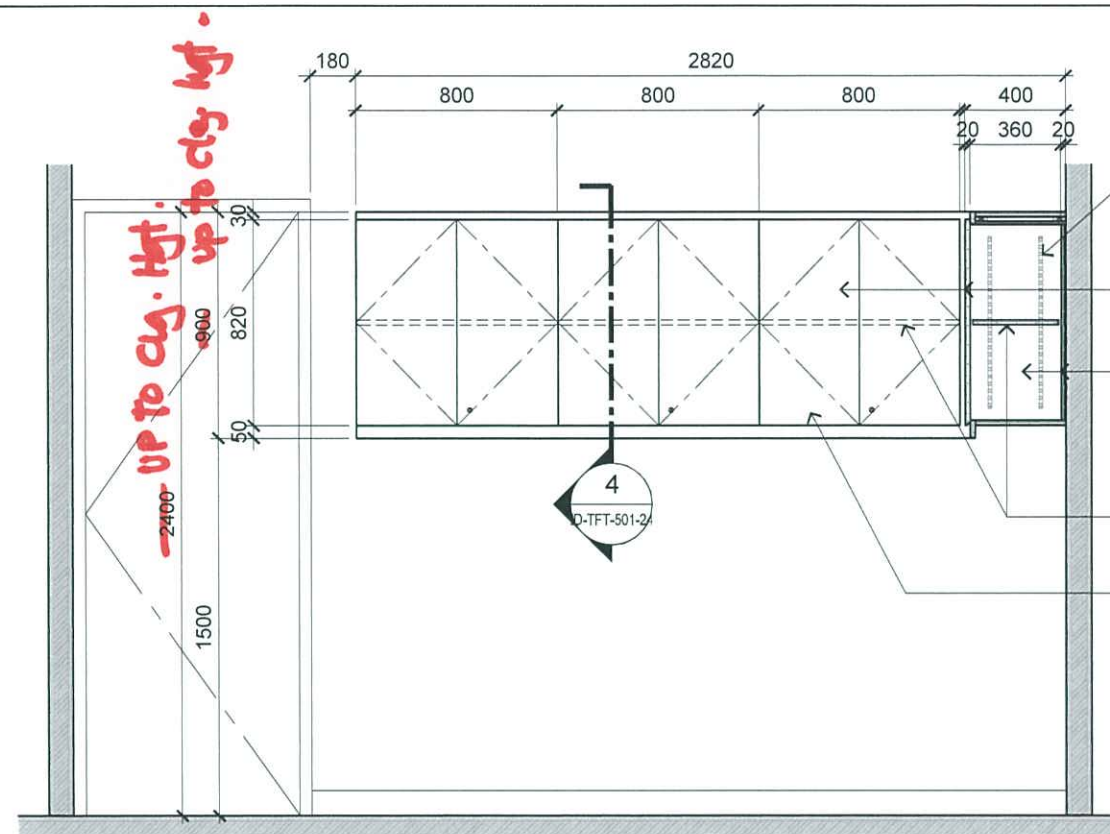

4 BLOCK A FIRST FLOOR - EXAM DEPT
TOP-HUNG CABINET PLAN
SCALE 1:30

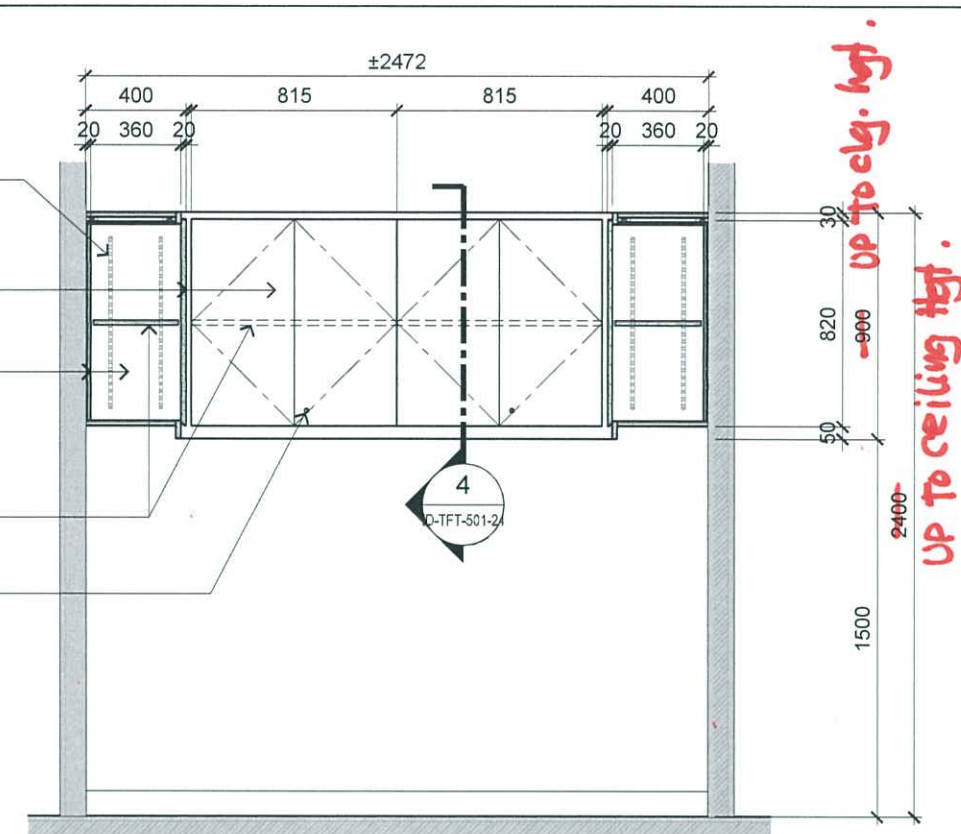

5 BLOCK A FIRST FLOOR - EXAM DEPT
TOP-HUNG CABINET PLAN
SCALE 1:30

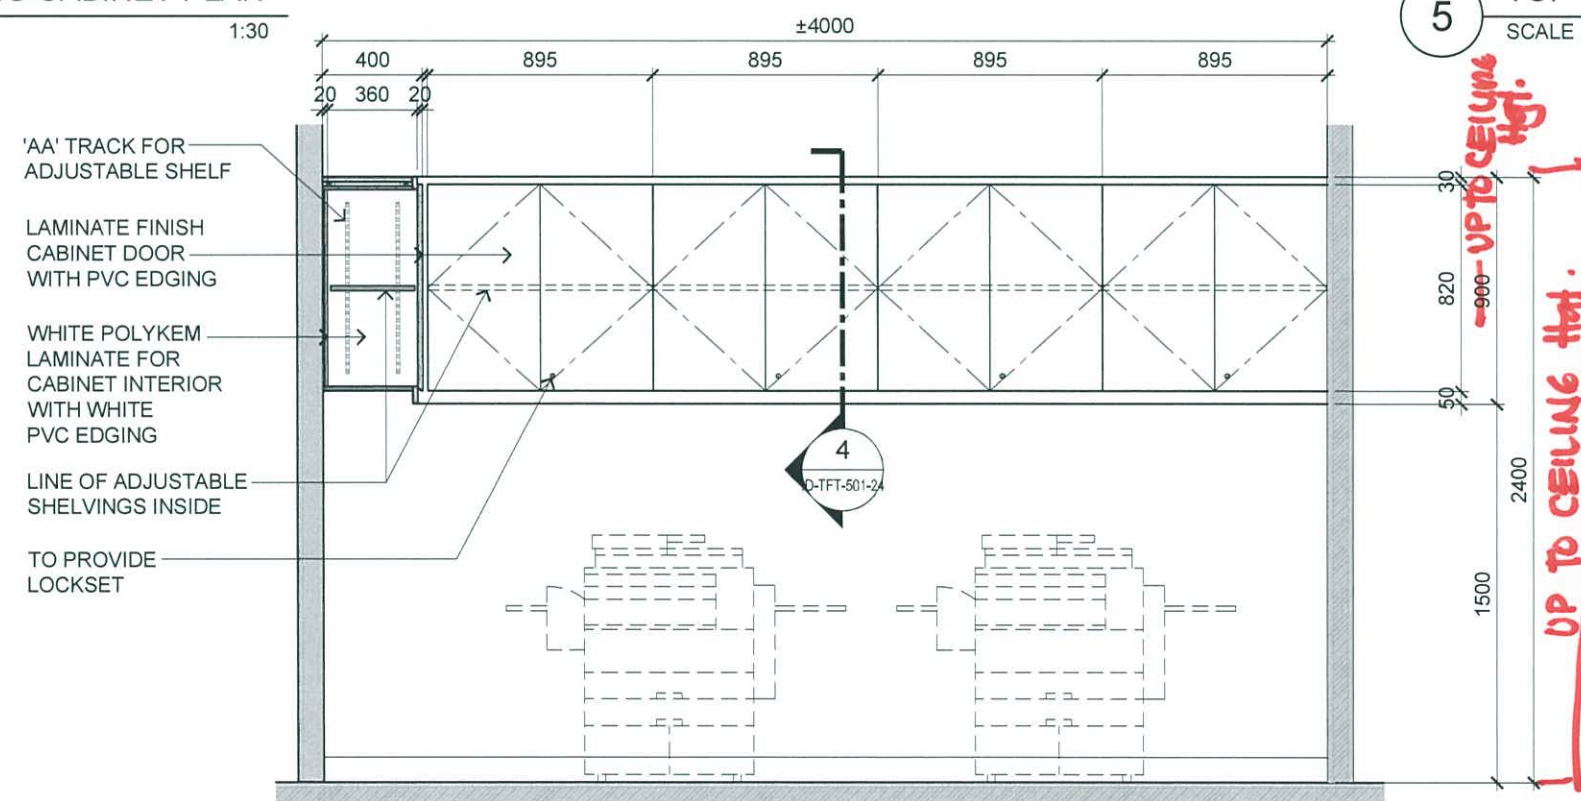

6 BLOCK A FIRST FLOOR - EXAM DEPT
TOP-HUNG CABINET PLAN
SCALE 1:30

Shin
(Ms him)
19/4/16



ARCHITECTURE GROUP-STUDIO A
CPG CONSULTANTS PTE LTD
1 GATEWAY DRIVE #25-01
WESTGATE TOWER, SINGAPORE 608531
TEL: 6357 4888 FAX: 6357 4188

©2014, CPG Consultants Pte Ltd reserves all rights to these drawings, designs and/or any other data contained herein. No part of the said drawings, designs and/or other data may be reproduced, modified, transmitted or used in any form or by any means for any purpose without the prior written consent of CPG Consultants Pte Ltd other than the sole purpose for which such drawings, designs and/or other data are provided to licensed users on such terms as CPG Consultants Pte Ltd may prescribe.

Job Title
PROPOSED KDU PENANG @ BATU KAWAN,
PENANG MALAYSIA

Drawing Title
FULL HEIGHT CABINET DETAILS
BLOCK A FIRST FLOOR

Senior Vice President	TAN PHENG CHEE
Vice President	PATRICK TAN
Principal Architectural Associate	-
Architectural Associate	-
Principal Interior Designer	BETH SONCUYA

TENDER DRAWING					
Drawn By	TEAM				Date:-
Checked By	BETH				Date:-
Project Code :	Drawing No. :	REV.	Scale : 1:30		
P5679	ID-TFT-A-501-08	-	CAD Ref.		