




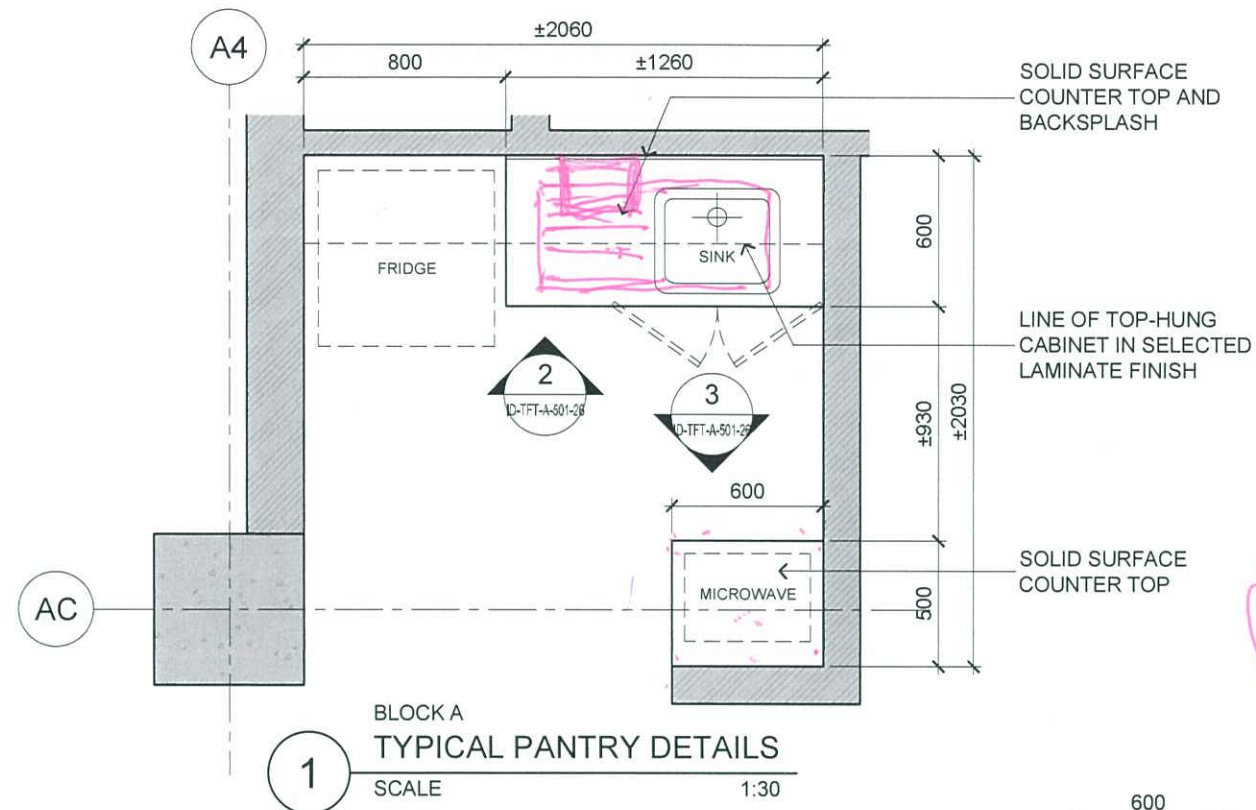


1
BLOCK A
TYPICAL PANTRY DETAILS
SCALE 1:30

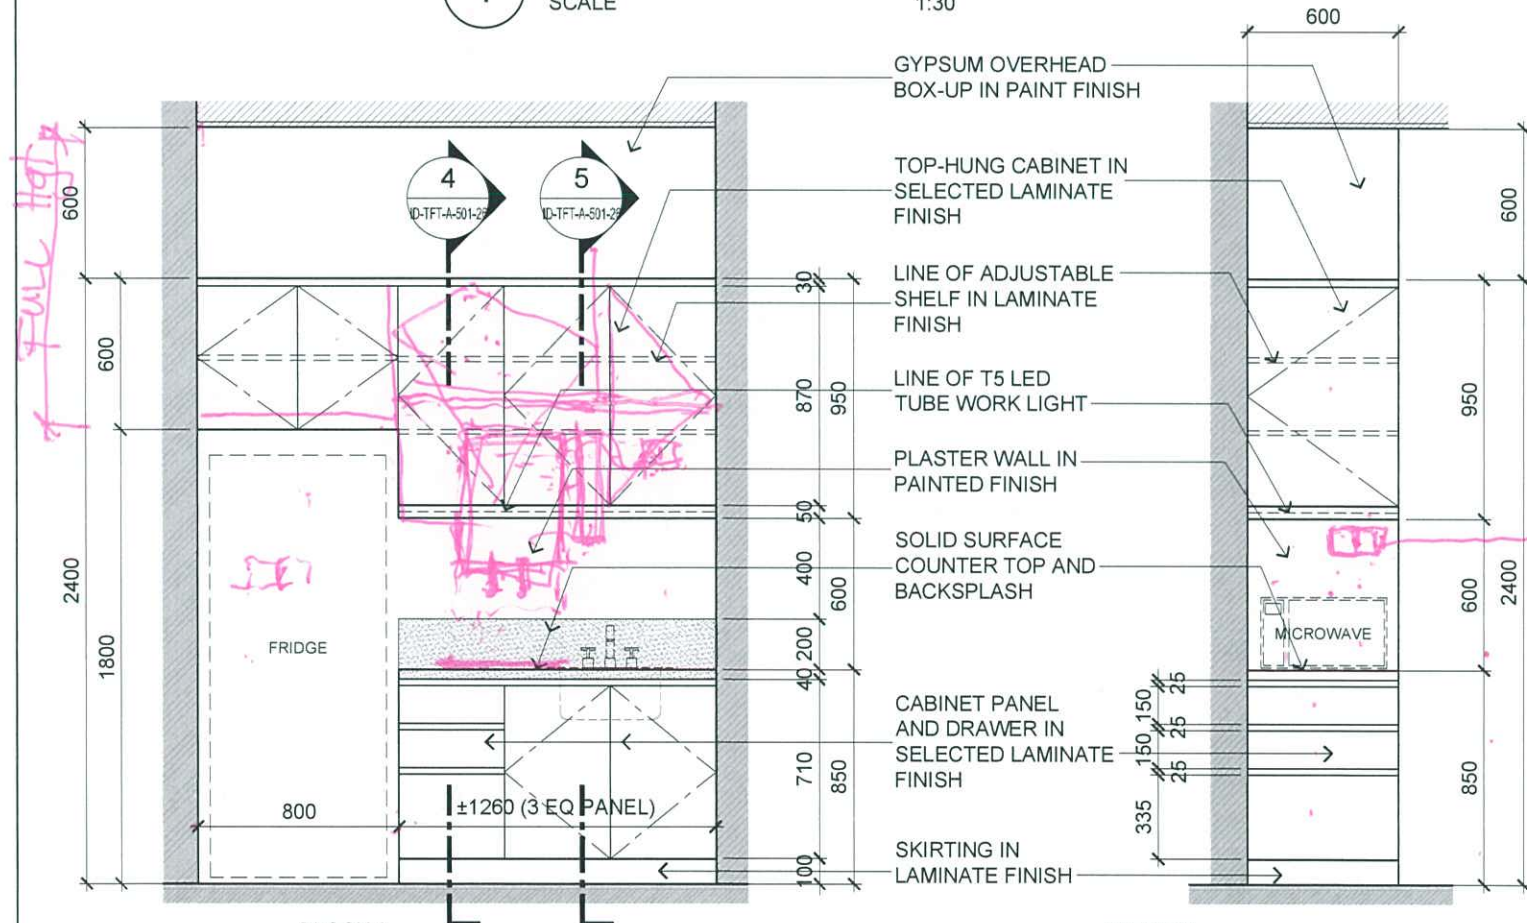

2
BLOCK A
TYPICAL PANTRY DETAILS
SCALE 1:30

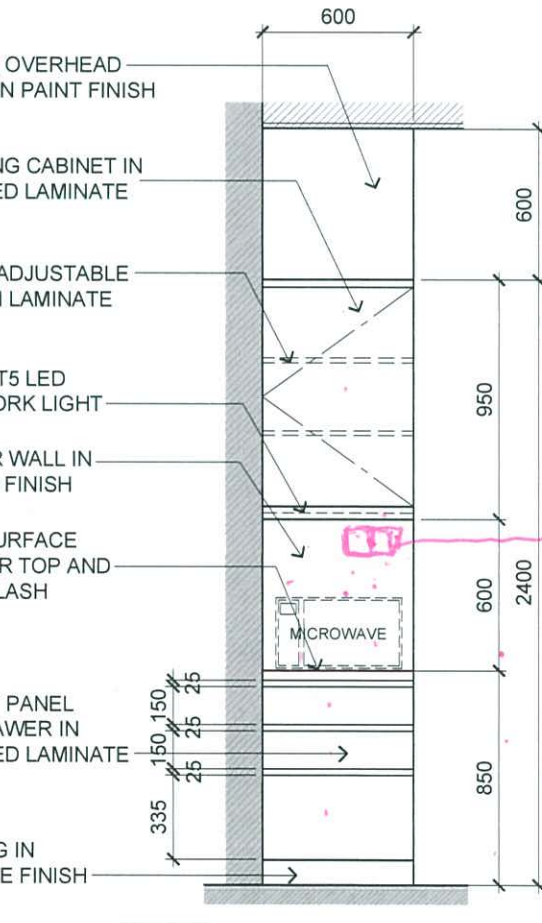

3
BLOCK A
TYPICAL PANTRY DETAILS
SCALE 1:30

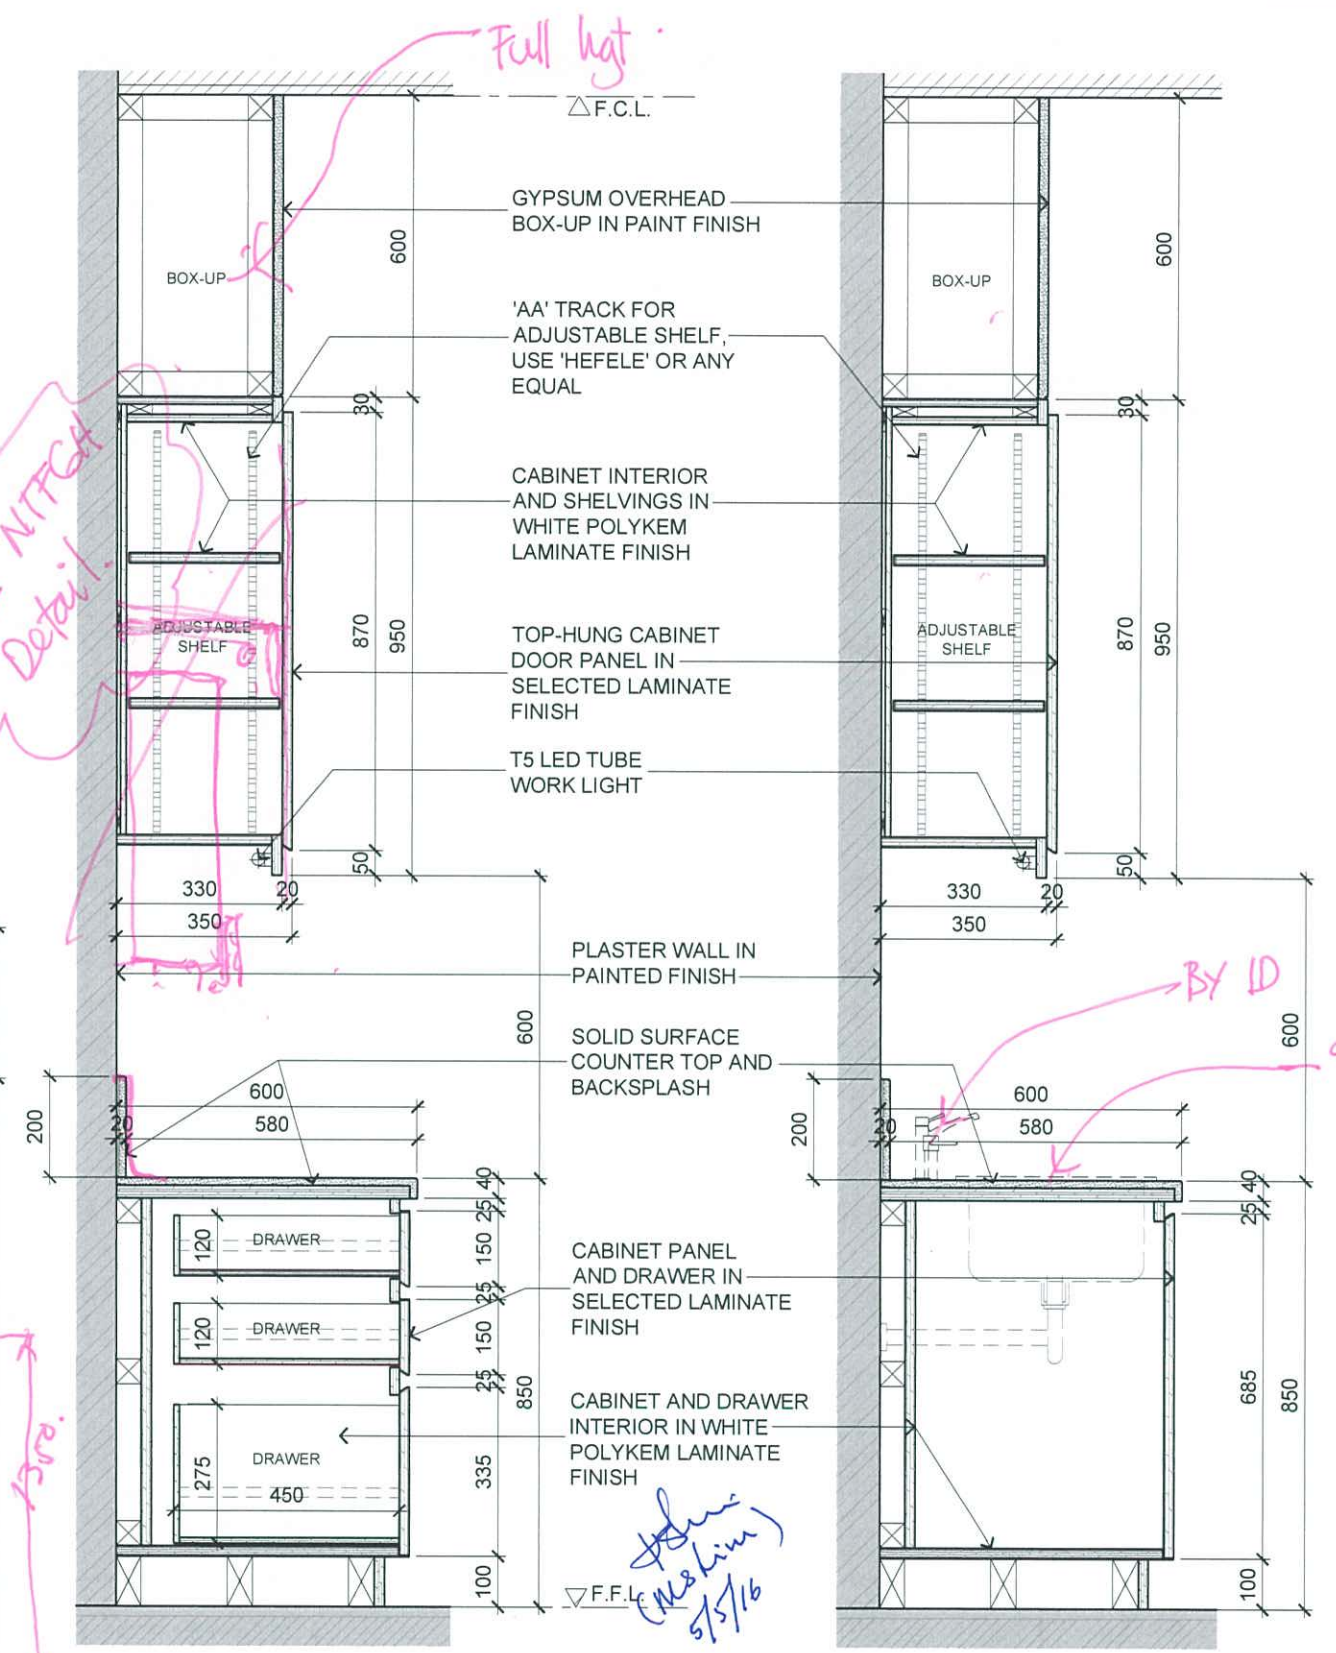

4
BLOCK A
TYPICAL PANTRY DETAILS
SCALE 1:15

5
BLOCK A
TYPICAL PANTRY DETAILS
SCALE 1:15

TENDER DRAWING




ARCHITECTURE GROUP-STUDIO A
CPG CONSULTANTS PTE LTD
1 GATEWAY DRIVE #25-01
WESTGATE TOWER, SINGAPORE 608531
TEL: 6357 4888 FAX: 6357 4188

©2014, CPG Consultants Pte Ltd reserves all rights to these drawings, designs and/or any other data contained herein. No part of the said drawings, designs and/or other data may be reproduced, modified, transmitted or used in any form or by any means for any purpose without the prior written consent of CPG Consultants Pte Ltd other than the sole purpose for which such drawings, designs and/or other data are provided to licensed users on such terms as CPG Consultants Pte Ltd may prescribe.


Job Title	PROPOSED KDU PENANG @ BATU KAWAN, PENANG MALAYSIA
Drawing Title	TYPICAL PANTRY DETAILS BLOCK A

Senior Vice President	TAN PHENG CHEE
Vice President	PATRICK TAN
Principal Architectural Associate	-
Architectural Associate	-
Principal Interior Designer	BETH SONCUYA


Drawn By	TEAM	Date:-
Checked By	BETH	Date:-
Project Code :	P5679	Drawing No. : ID-TFT-A-501-26
REV.	-	Scale : AS SHOWN
		CAD Ref.

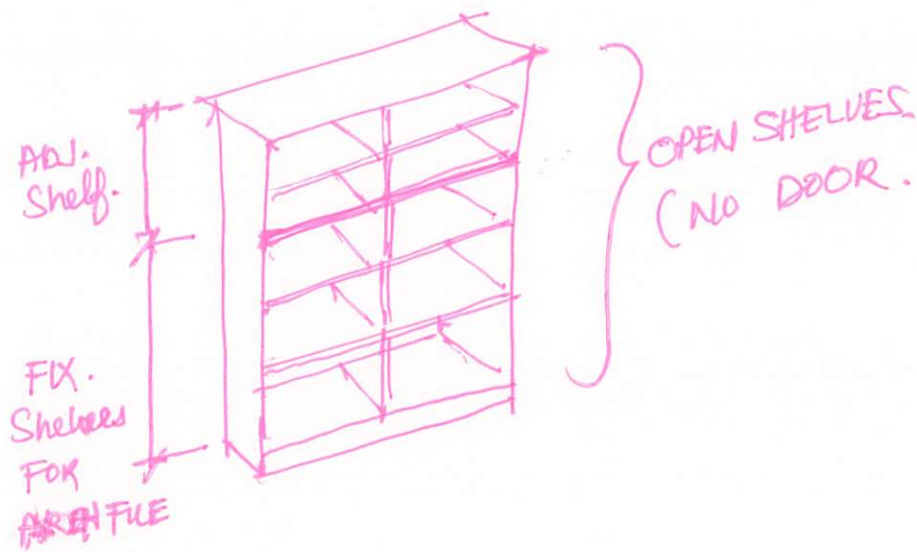


② TYPICAL CABINET 2.

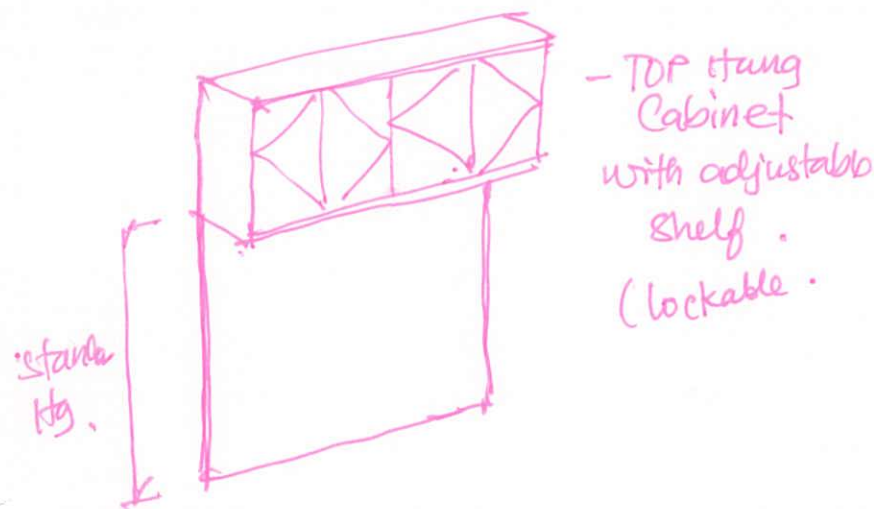

③ TYPICAL CABINET 3

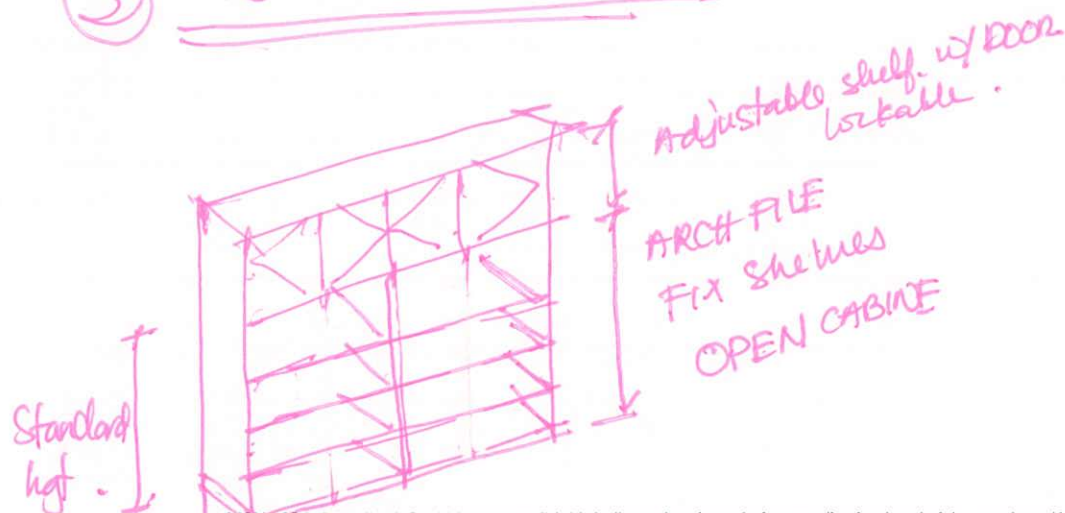

④

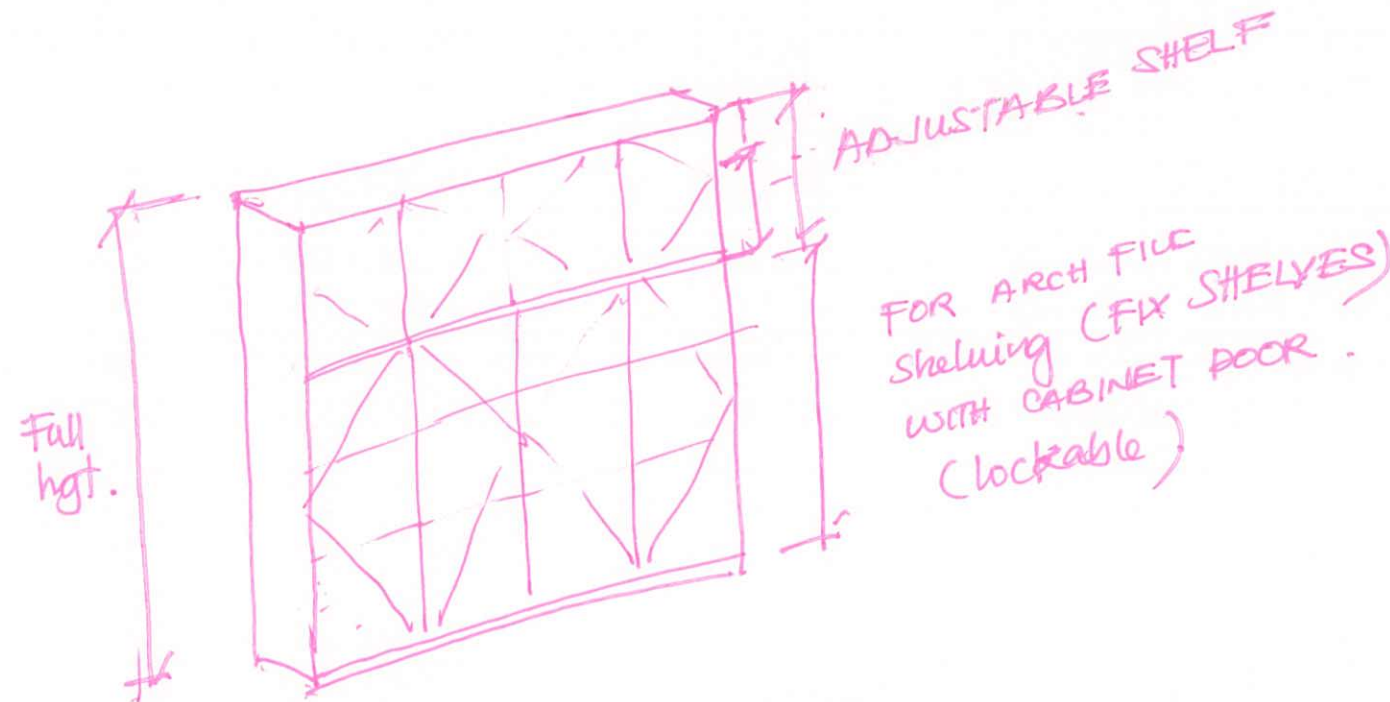


① TYPICAL CABINET 1 (majority).

John
(msk) 5/5/16

BUILT-IN COUNTER FITMENTS (400 SERIES)

©2011, CPG Consultants Pte Ltd reserves all rights to these drawings, designs, audio visual materials, reports and/or any other data contained herein. No part of the said drawings, designs, audio-visual materials, reports and/or other data may be reproduced, modified, transmitted or used in any form or by any means for any purpose without the prior written consent of CPG Consultants Pte Ltd other than the sole purpose for which such drawings, designs, audio-visual materials, reports and/or other data are provided to licensed users on such terms as CPG Consultants Pte Ltd may prescribe.



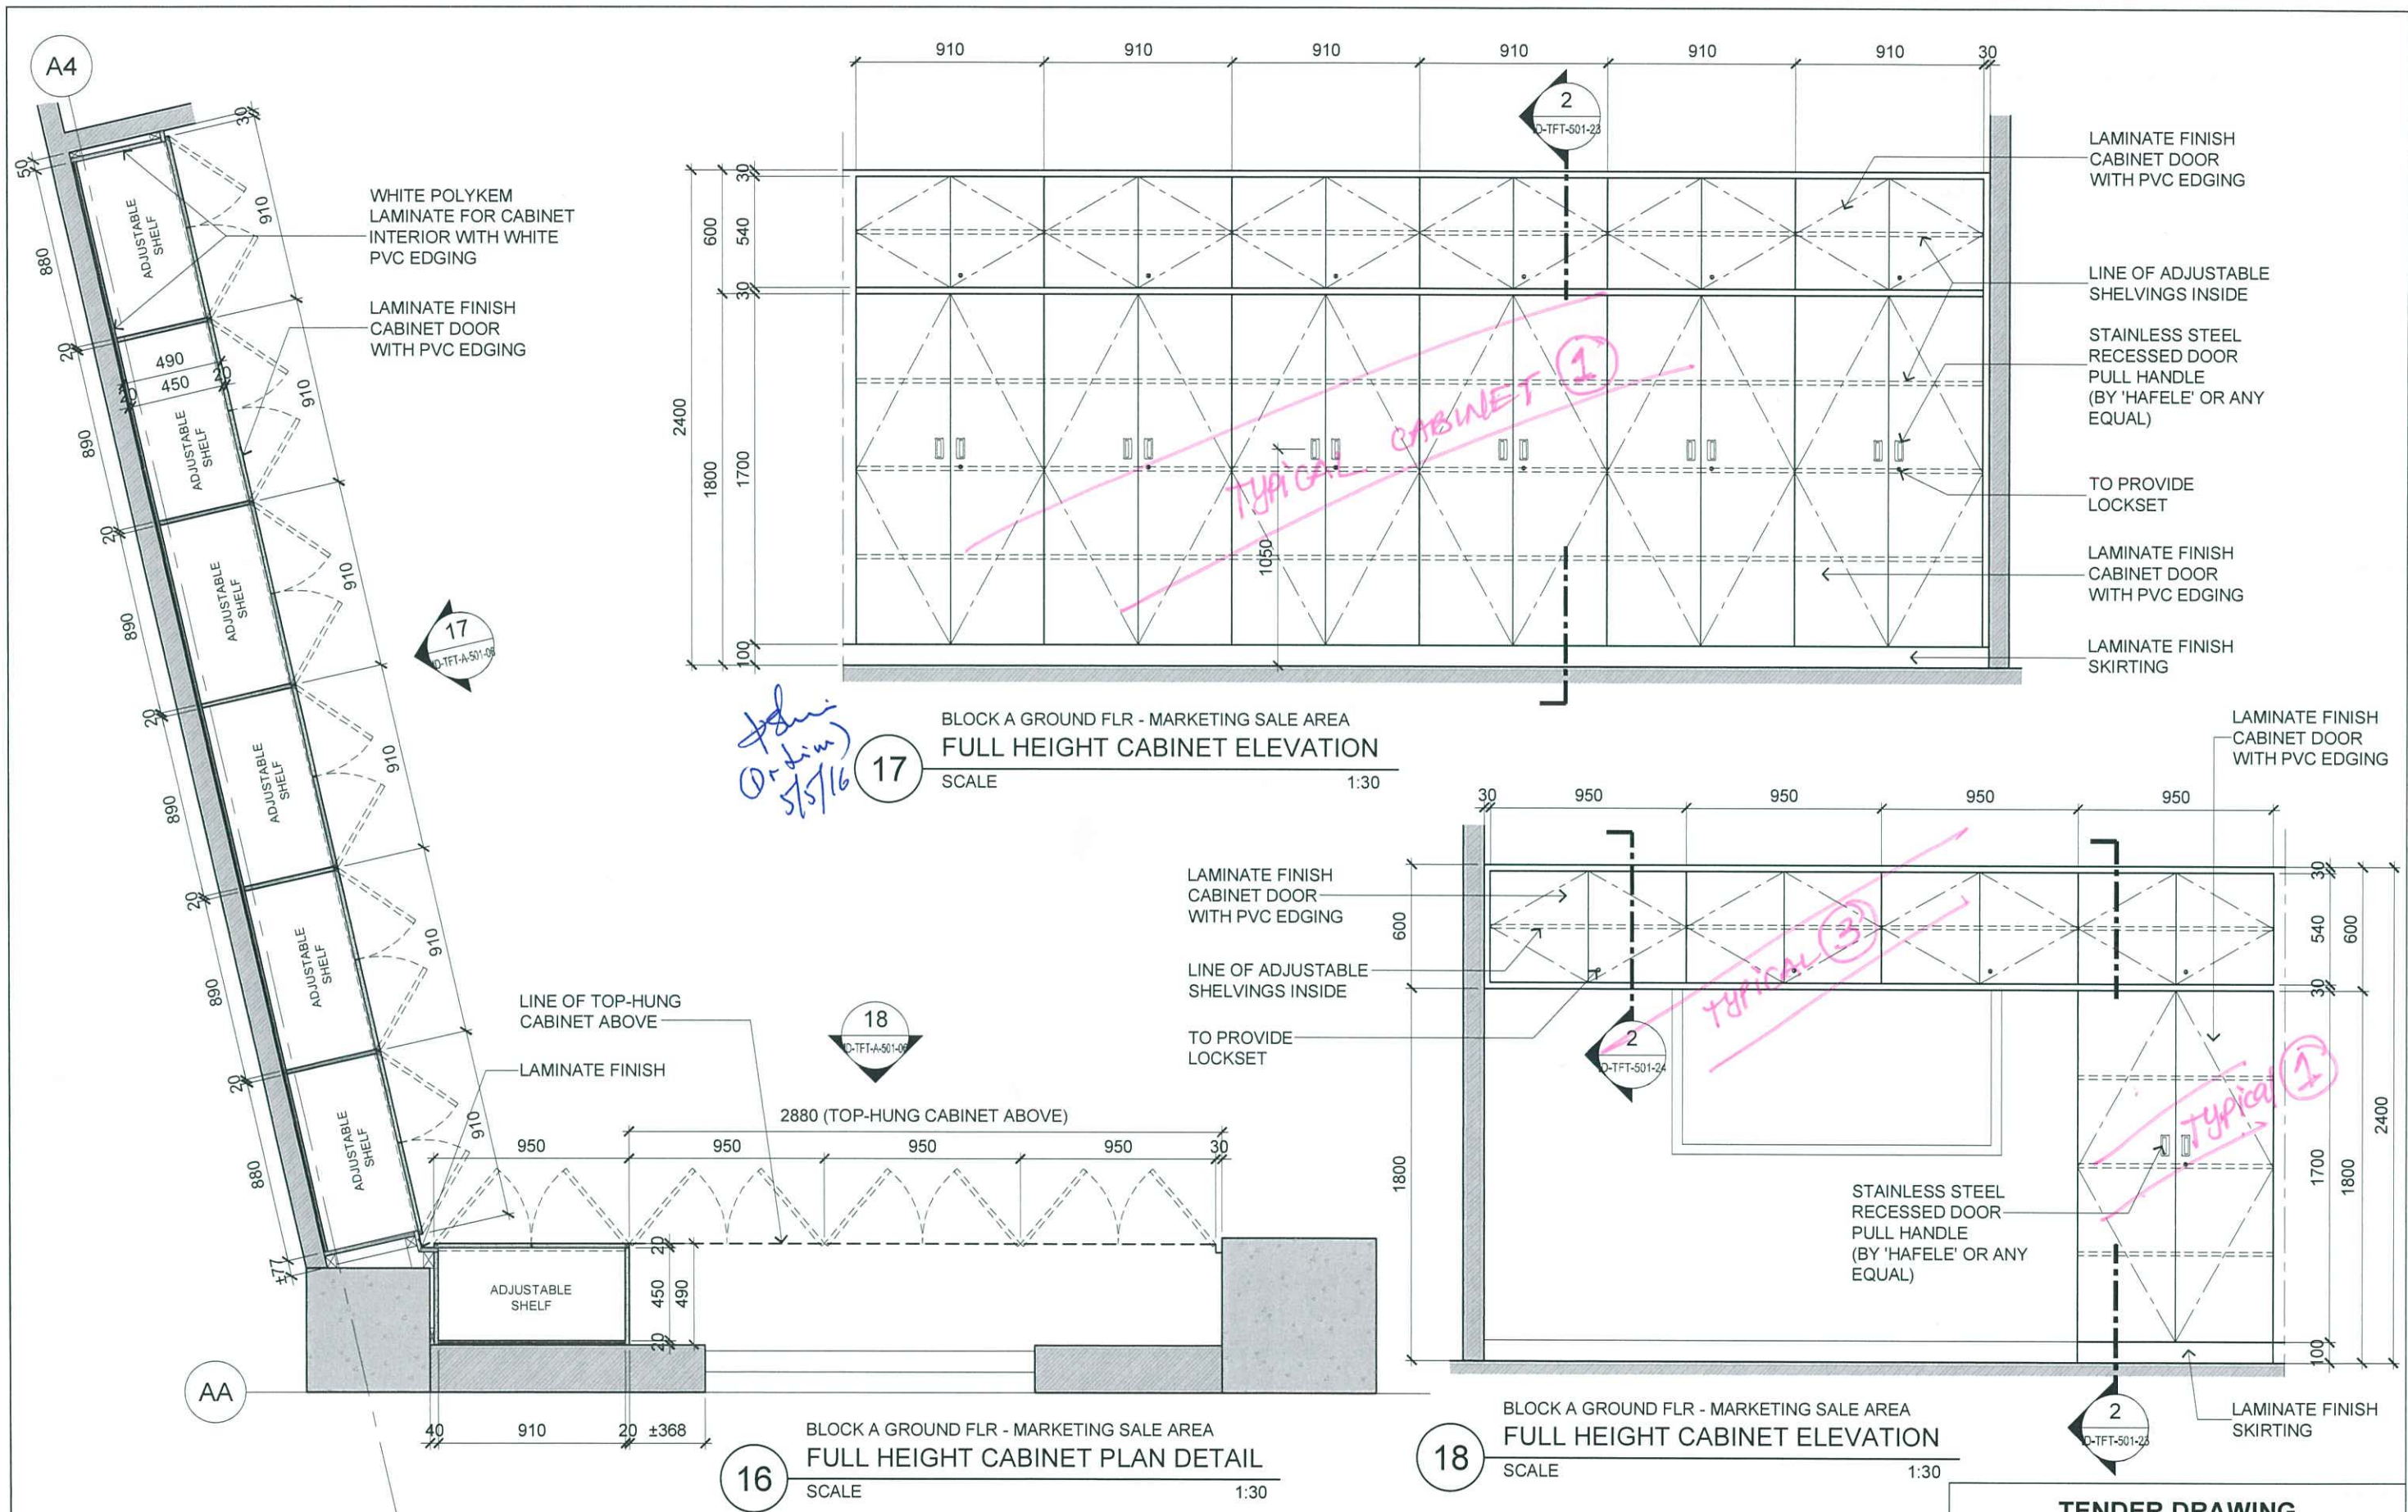

ARCHITECTURE GROUP-STUDIO A
CPG CONSULTANTS PTE LTD
1 GATEWAY DRIVE #25-01
WESTGATE TOWER, SINGAPORE 608531
TEL: 6357 4888 FAX: 6357 4188


©2014, CPG Consultants Pte Ltd reserves all rights to these drawings, designs and/or any other data contained herein. No part of the said drawings, designs and/or other data may be reproduced, modified, transmitted or used in any form or by any means for any purpose without the prior written consent of CPG Consultants Pte Ltd other than the sole purpose for which such drawings, designs and/or other data are provided to licensed users on such terms as CPG Consultants Pte Ltd may prescribe.

Job Title
PROPOSED KDU PENANG @ BATU KAWAN,
PENANG MALAYSIA

Drawing Title
FULL HEIGHT CABINET DETAILS
BLOCK A GROUND FLOOR

Senior Vice President	TAN PHENG CHEE
Vice President	PATRICK TAN
Principal Architectural Associate	-
Architectural Associate	-
Principal Interior Designer	BETH SONCUYA

TENDER DRAWING			
Drawn By	TEAM	Date:-	
Checked By	BETH	Date:-	05 MAY 2016
Project Code :	Drawing No. :	REV.	Scale : 1:30
P5679	ID-TFT-A-501-06	-	CAD Ref.

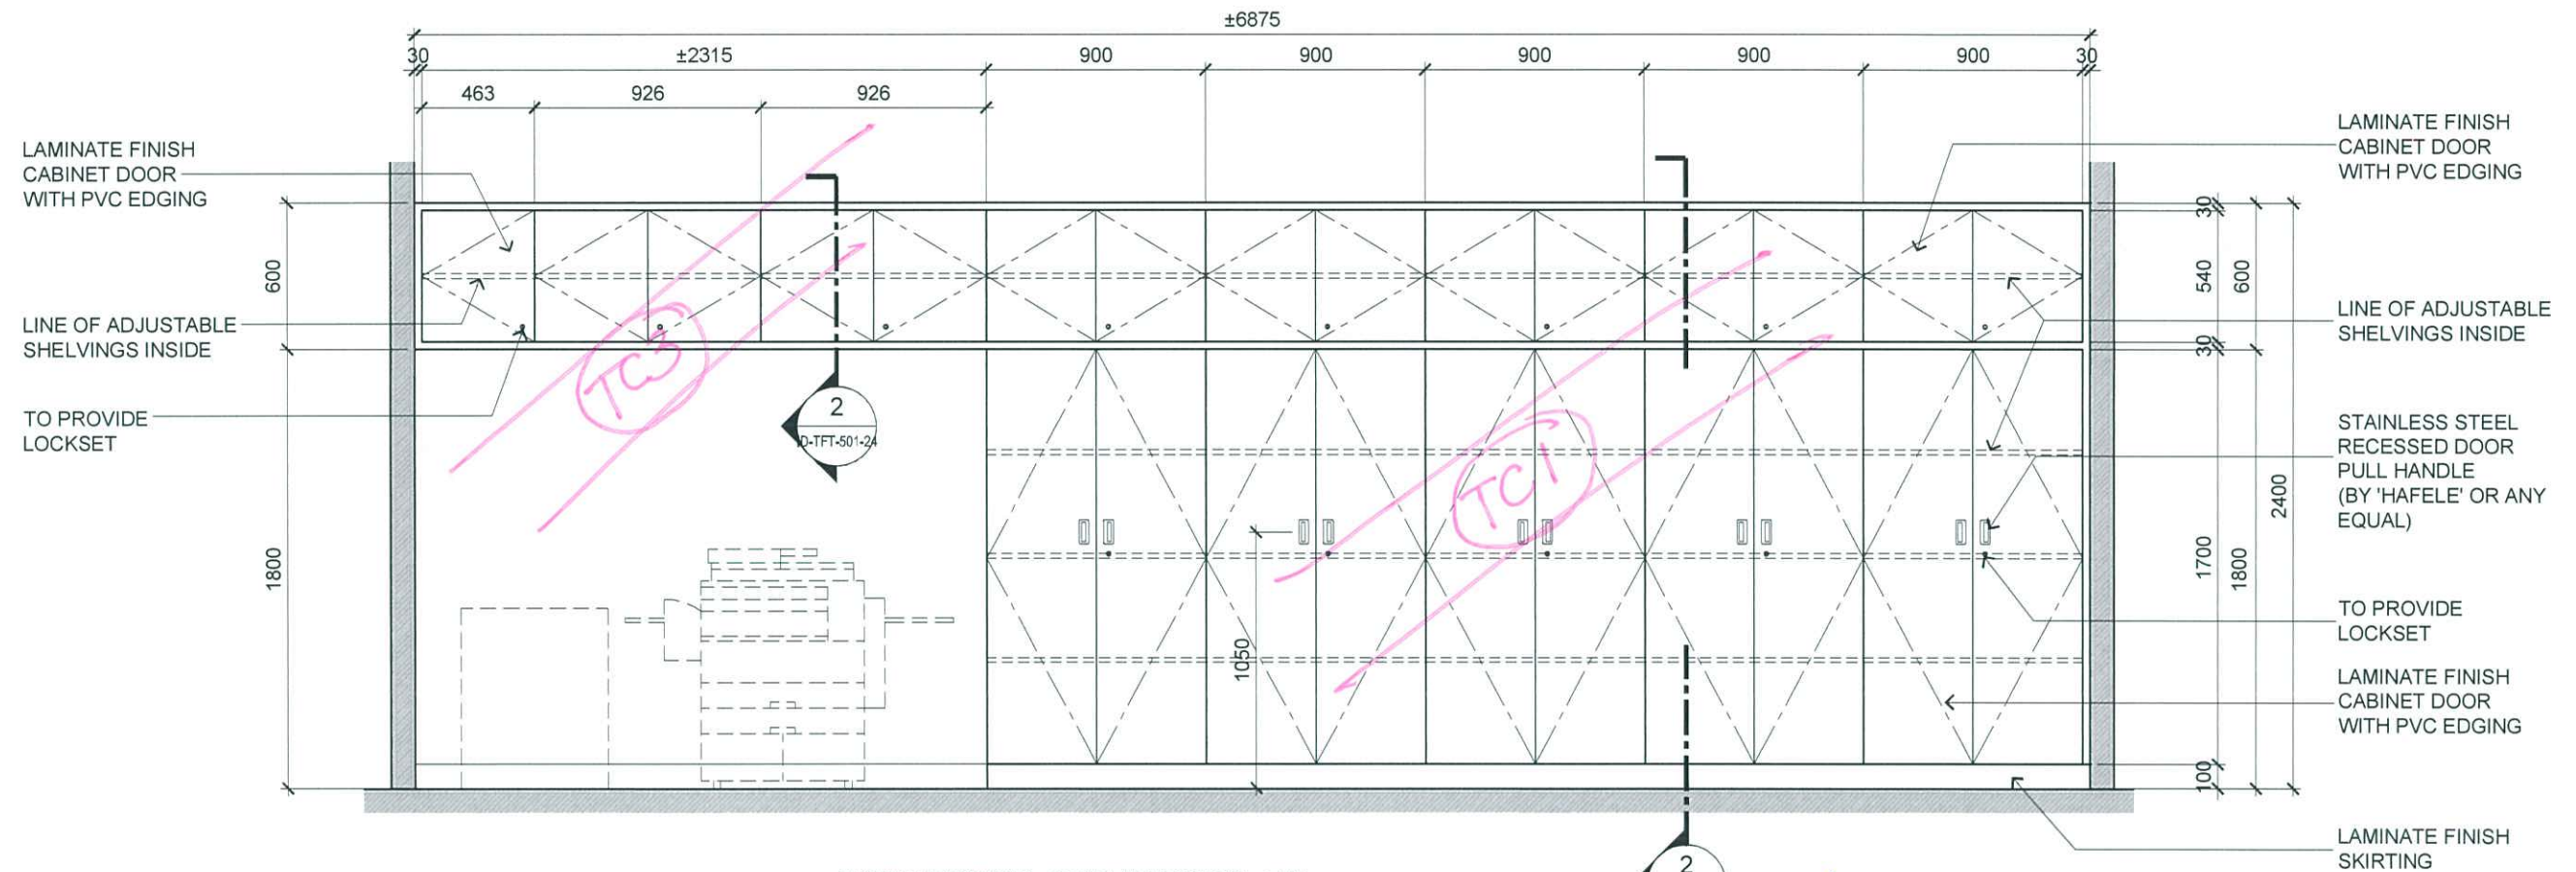

9 BLOCK A FIRST FLR - GRADUATE SCHOOL + T&L
FULL HEIGHT & TOP HUNG CABINET ELEVATION
SCALE 1:30

TENDER DRAWING



ARCHITECTURE GROUP-STUDIO A
CPG CONSULTANTS PTE LTD
1 GATEWAY DRIVE #25-01
WESTGATE TOWER, SINGAPORE 608531
TEL: 6357 4888 FAX: 6357 4188


©2014, CPG Consultants Pte Ltd reserves all rights to these drawings, designs and/or any other data contained herein. No part of the said drawings, designs and/or other data may be reproduced, modified, transmitted or used in any form or by any means for any purpose without the prior written consent of CPG Consultants Pte Ltd other than the sole purpose for which such drawings, designs and/or other data are provided to licensed users on such terms as CPG Consultants Pte Ltd may prescribe.

Job Title
PROPOSED KDU PENANG @ BATU KAWAN,
PENANG MALAYSIA

Drawing Title
FULL HEIGHT CABINET DETAILS
BLOCK A FIRST FLOOR


Senior Vice President	TAN PHENG CHEE
Vice President	PATRICK TAN
Principal Architectural Associate	-
Architectural Associate	-
Principal Interior Designer	BETH SONCUYA

Drawn By	TEAM	Date:-
Checked By	BETH	05 MAY 2016
Project Code :	Drawing No. :	REV.
P5679	ID-TFT-A-501-10	-
Scale : 1:30	CAD Ref.	

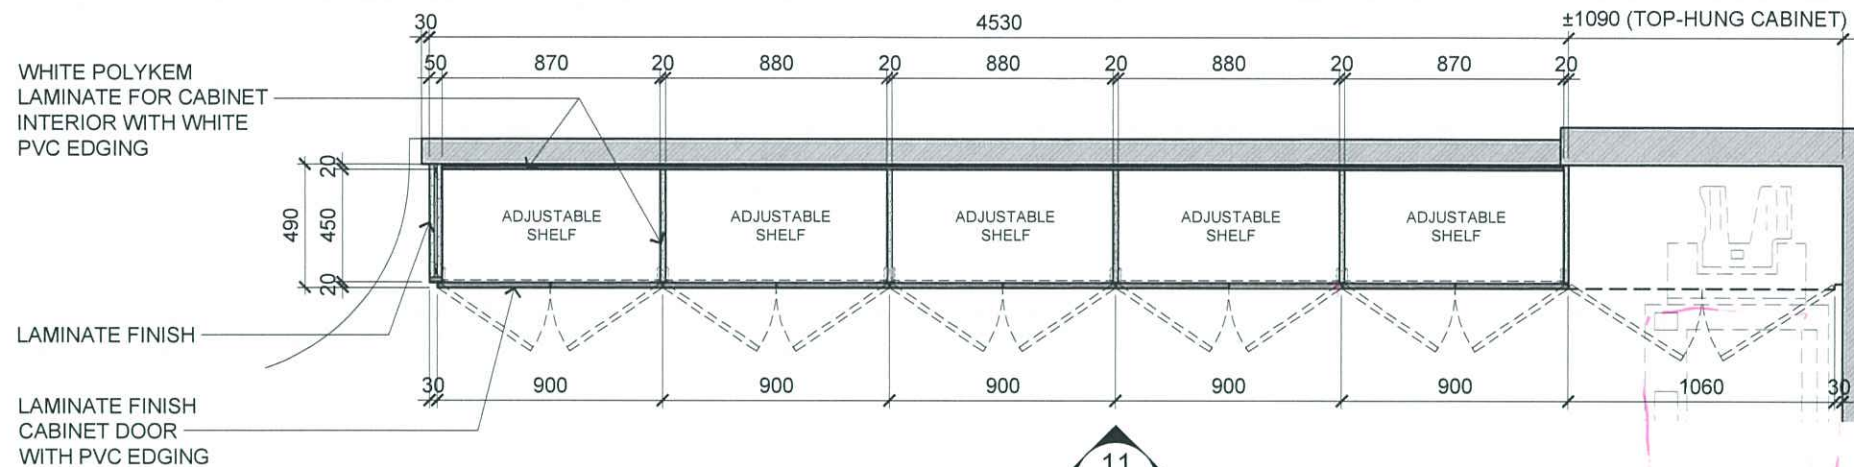

NOTE!
 ADDITIONAL Elevation
 FOR TCI (SEE PLAN)

10 BLOCK A FIRST FLR - PURCHASING DEPARTMENT
 FULL HEIGHT CABINET PLAN DETAIL
 SCALE 1:30

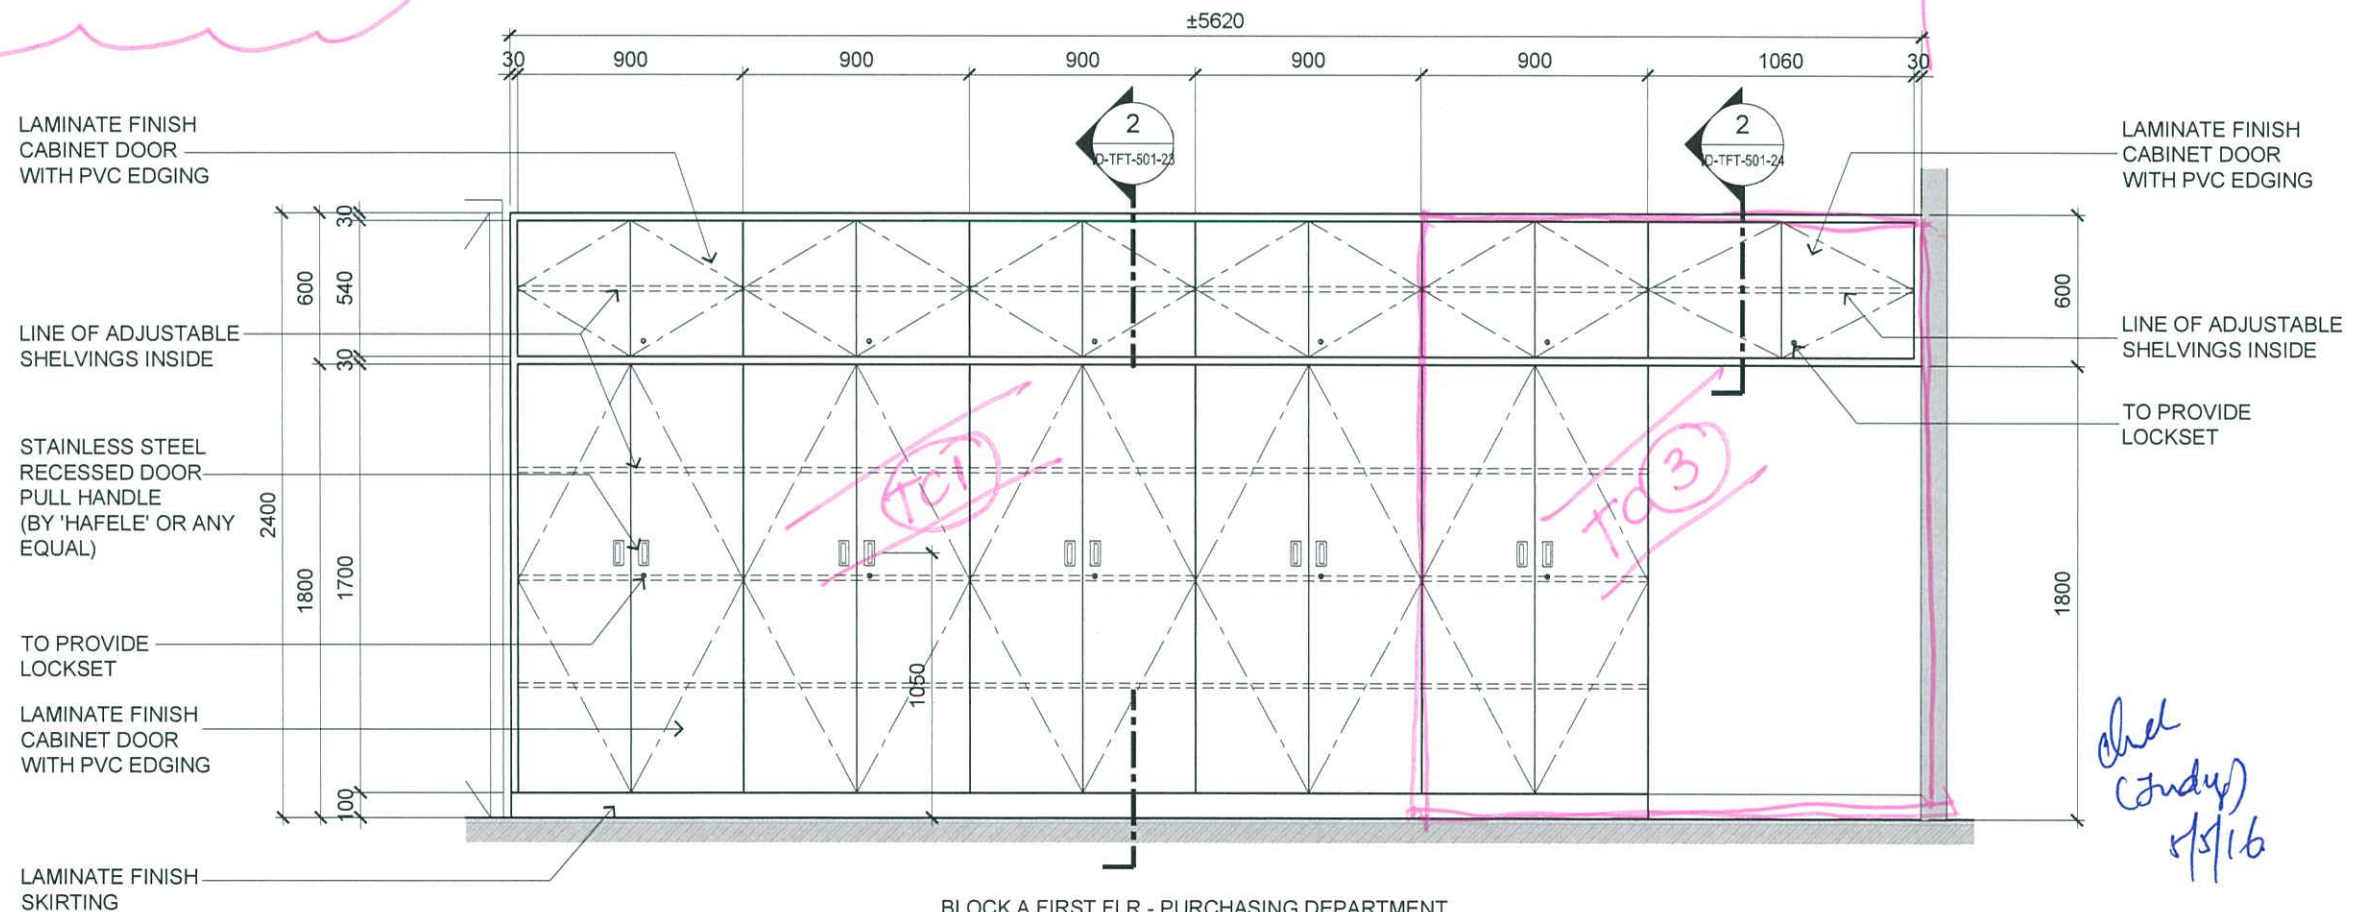

11 BLOCK A FIRST FLR - PURCHASING DEPARTMENT
 FULL HEIGHT CABINET ELVATION
 SCALE 1:30

TENDER DRAWING




ARCHITECTURE GROUP-STUDIO A
CPG CONSULTANTS PTE LTD
 1 GATEWAY DRIVE #25-01
 WESTGATE TOWER, SINGAPORE 608531
 TEL: 6357 4888 FAX: 6357 4188

©2014, CPG Consultants Pte Ltd reserves all rights to these drawings, designs and/or any other data contained herein. No part of the said drawings, designs and/or other data may be reproduced, modified, transmitted or used in any form or by any means for any purpose without the prior written consent of CPG Consultants Pte Ltd other than the sole purpose for which such drawings, designs and/or other data are provided to licensed users on such terms as CPG Consultants Pte Ltd may prescribe.


Job Title
 PROPOSED KDU PENANG @ BATU KAWAN,
 PENANG MALAYSIA
 Drawing Title
FULL HEIGHT CABINET DETAILS
 BLOCK A FIRST FLOOR

Senior Vice President	TAN PHENG CHEE
Vice President	PATRICK TAN
Principal Architectural Associate	-
Architectural Associate	-
Principal Interior Designer	BETH SONCUYA

Drawn By	TEAM	Date:-
Checked By	BETH	05 MAY 2016
Project Code :	Drawing No. :	REV.
P5679	ID-TFT-A-501-11	-
Scale : 1:30	CAD Ref.	

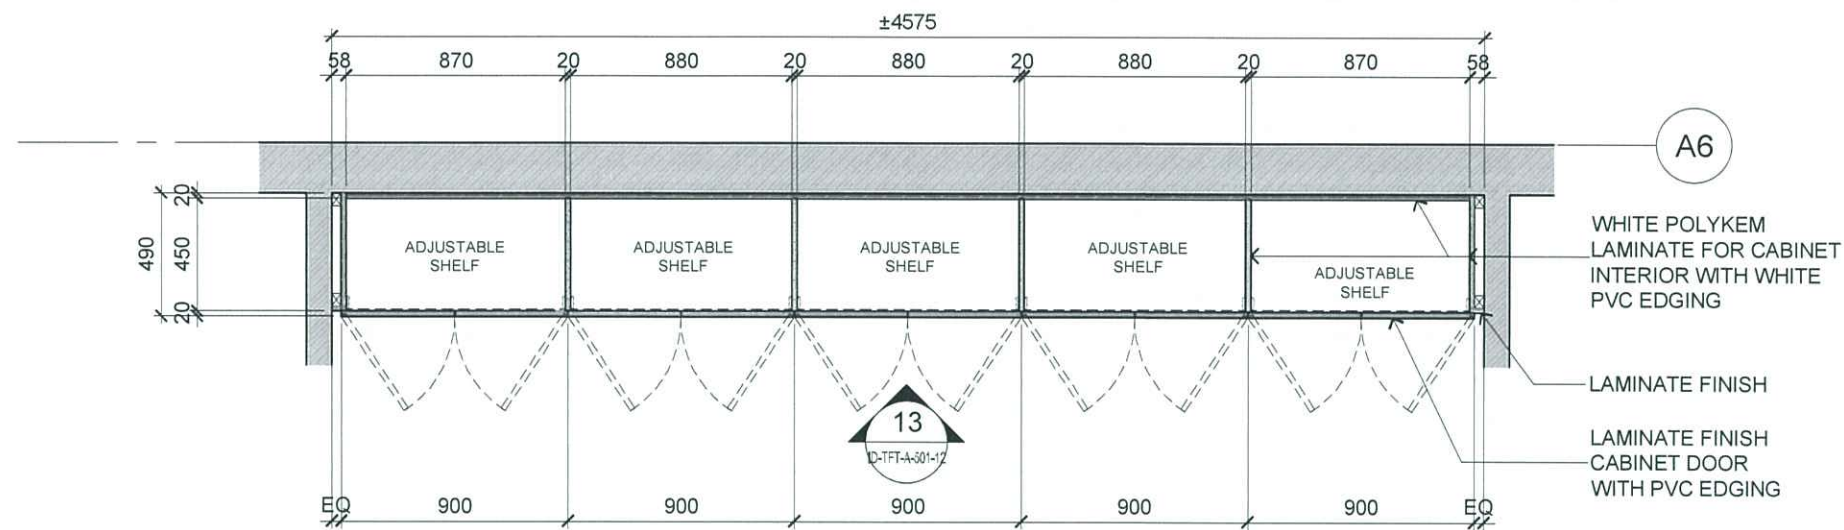

BLOCK A FIRST FLR - PLACEMENT OFFICE
12 FULL HEIGHT CABINET PLAN DETAIL
 SCALE 1:30

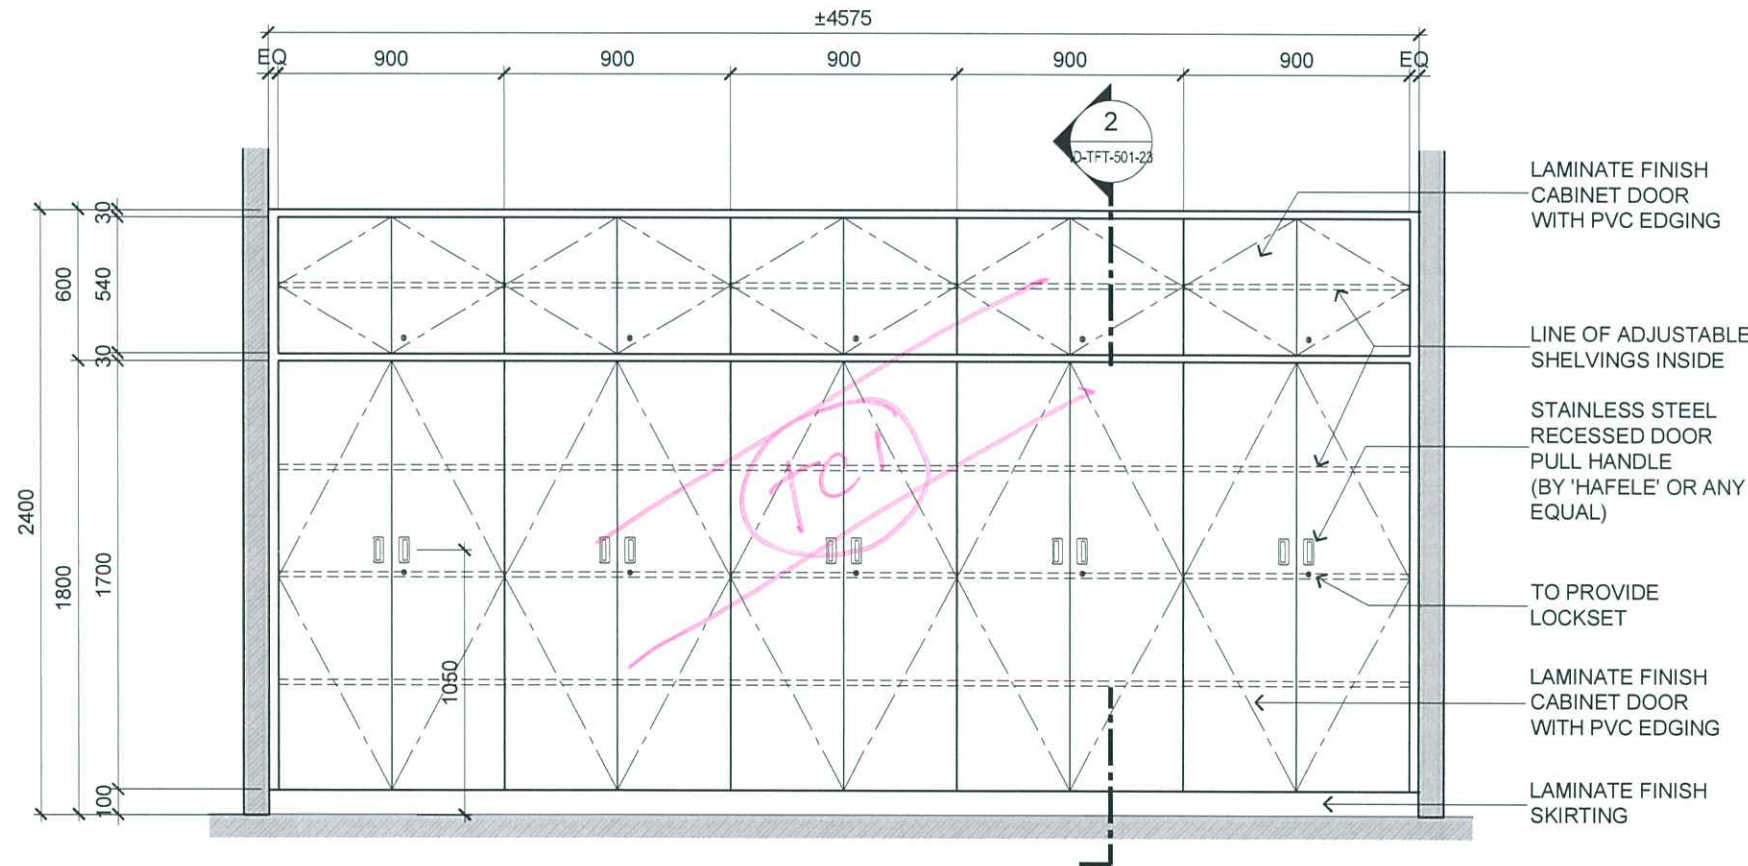

BLOCK A FIRST FLR - PLACEMENT OFFICE
13 FULL HEIGHT CABINET PLAN DETAIL
 SCALE 1:30

TENDER DRAWING



ARCHITECTURE GROUP-STUDIO A
CPG CONSULTANTS PTE LTD
 1 GATEWAY DRIVE #25-01
 WESTGATE TOWER, SINGAPORE 608531
 TEL: 6357 4888 FAX: 6357 4188


©2014, CPG Consultants Pte Ltd reserves all rights to these drawings, designs and/or any other data contained herein. No part of the said drawings, designs and/or other data may be reproduced, modified, transmitted or used in any form or by any means for any purpose without the prior written consent of CPG Consultants Pte Ltd other than the sole purpose for which such drawings, designs and/or other data are provided to licensed users on such terms as CPG Consultants Pte Ltd may prescribe.

Job Title
 PROPOSED KDU PENANG @ BATU KAWAN,
 PENANG MALAYSIA

Drawing Title
FULL HEIGHT CABINET DETAILS
 BLOCK A FIRST FLOOR

Senior Vice President	TAN PHENG CHEE
Vice President	PATRICK TAN
Principal Architectural Associate	-
Architectural Associate	-
Principal Interior Designer	BETH SONCUYA


Drawn By	TEAM	Date:	
Checked By	BETH	Date:	05 MAY 2016
Project Code :	Drawing No. :	REV.	Scale : 1:30
P5679	ID-TFT-A-501-12	-	CAD Ref.

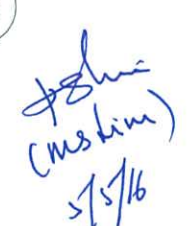

1



SCALE 1:30

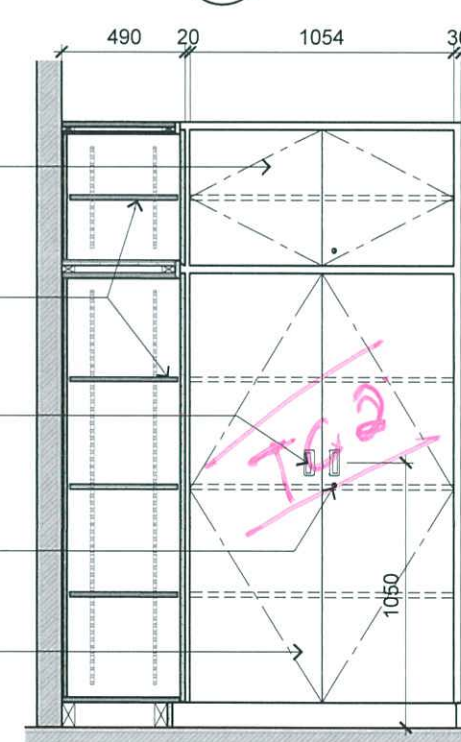

3




Drawn By	TEAM		Date:-
Checked By	BETH		Date:-
Project Code :	Drawing No. :	REV.	Scale : 1:30
P5679	ID-TFT-A-501-13	-	CAD Ref.



Senior Vice President	TAN PHENG CHEE
Vice President	PATRICK TAN
Principal Architectural Associate	-
Architectural Associate	-
Principal Interior Designer	BETH SONCUYA

Drawn By	TEAM		Date:-
Checked By	BETH		Date:-
Project Code : P5679	Drawing No. : ID-TFT-A-501-13	REV. -	Scale : 1:30 CAD Ref.

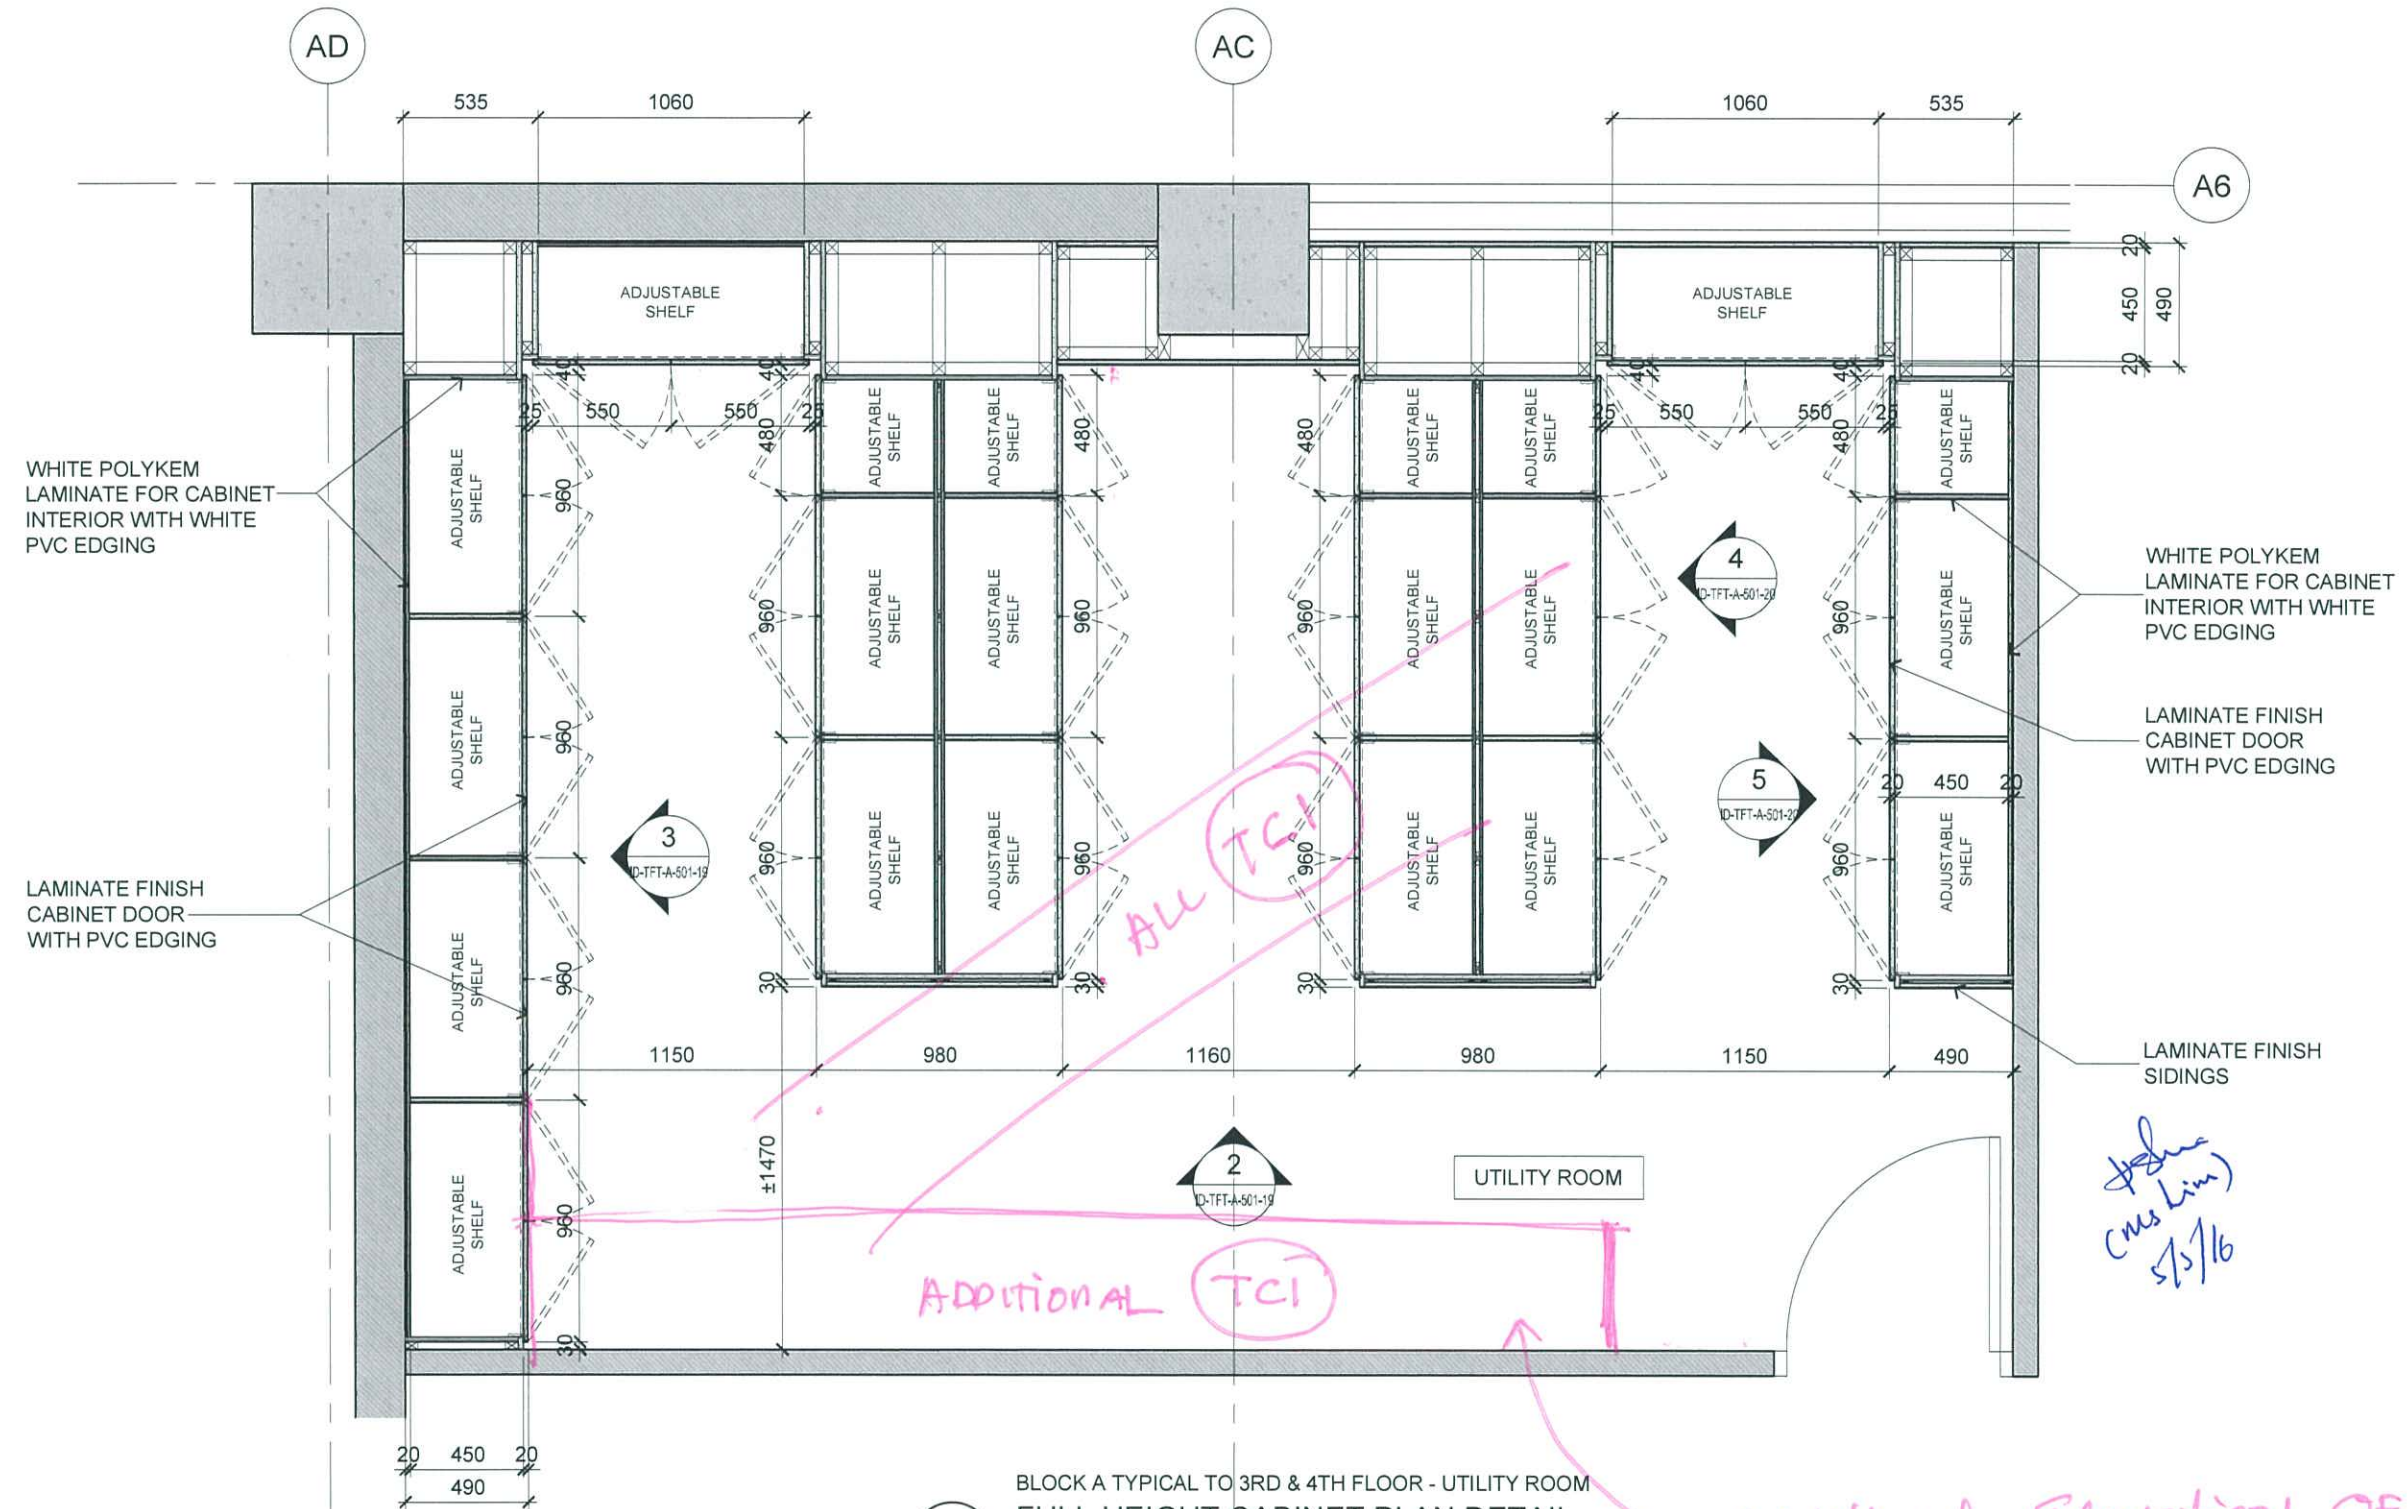

1 BLOCK A TYPICAL TO 3RD & 4TH FLOOR - UTILITY ROOM
FULL HEIGHT CABINET PLAN DETAIL
SCALE 1:30

TENDER DRAWING



ARCHITECTURE GROUP-STUDIO A
CPG CONSULTANTS PTE LTD
1 GATEWAY DRIVE #25-01
WESTGATE TOWER, SINGAPORE 608531
TEL: 6357 4888 FAX: 6357 4188

©2014, CPG Consultants Pte Ltd reserves all rights to these drawings, designs and/or any other data contained herein. No part of the said drawings, designs and/or other data may be reproduced, modified, transmitted or used in any form or by any means for any purpose without the prior written consent of CPG Consultants Pte Ltd other than the sole purpose for which such drawings, designs and/or other data are provided to licensed users on such terms as CPG Consultants Pte Ltd may prescribe.

Job Title

PROPOSED KDU PENANG @ BATU KAWAN,
PENANG MALAYSIA

Drawing Title

FULL HEIGHT CABINET DETAILS
BLOCK A 3RD FLOOR

Senior Vice President

TAN PHENG CHEE

Vice President

PATRICK TAN

Principal Architectural Associate

-

Architectural Associate

-

Principal Interior Designer

BETH SONCUYA

Drawn By

TEAM

Date:-

Checked By

BETH

Date:-

Project Code :

Drawing No. :

REV.


Scale : 1:30

P5679

ID-TFT-A-501-18

-


CAD Ref.

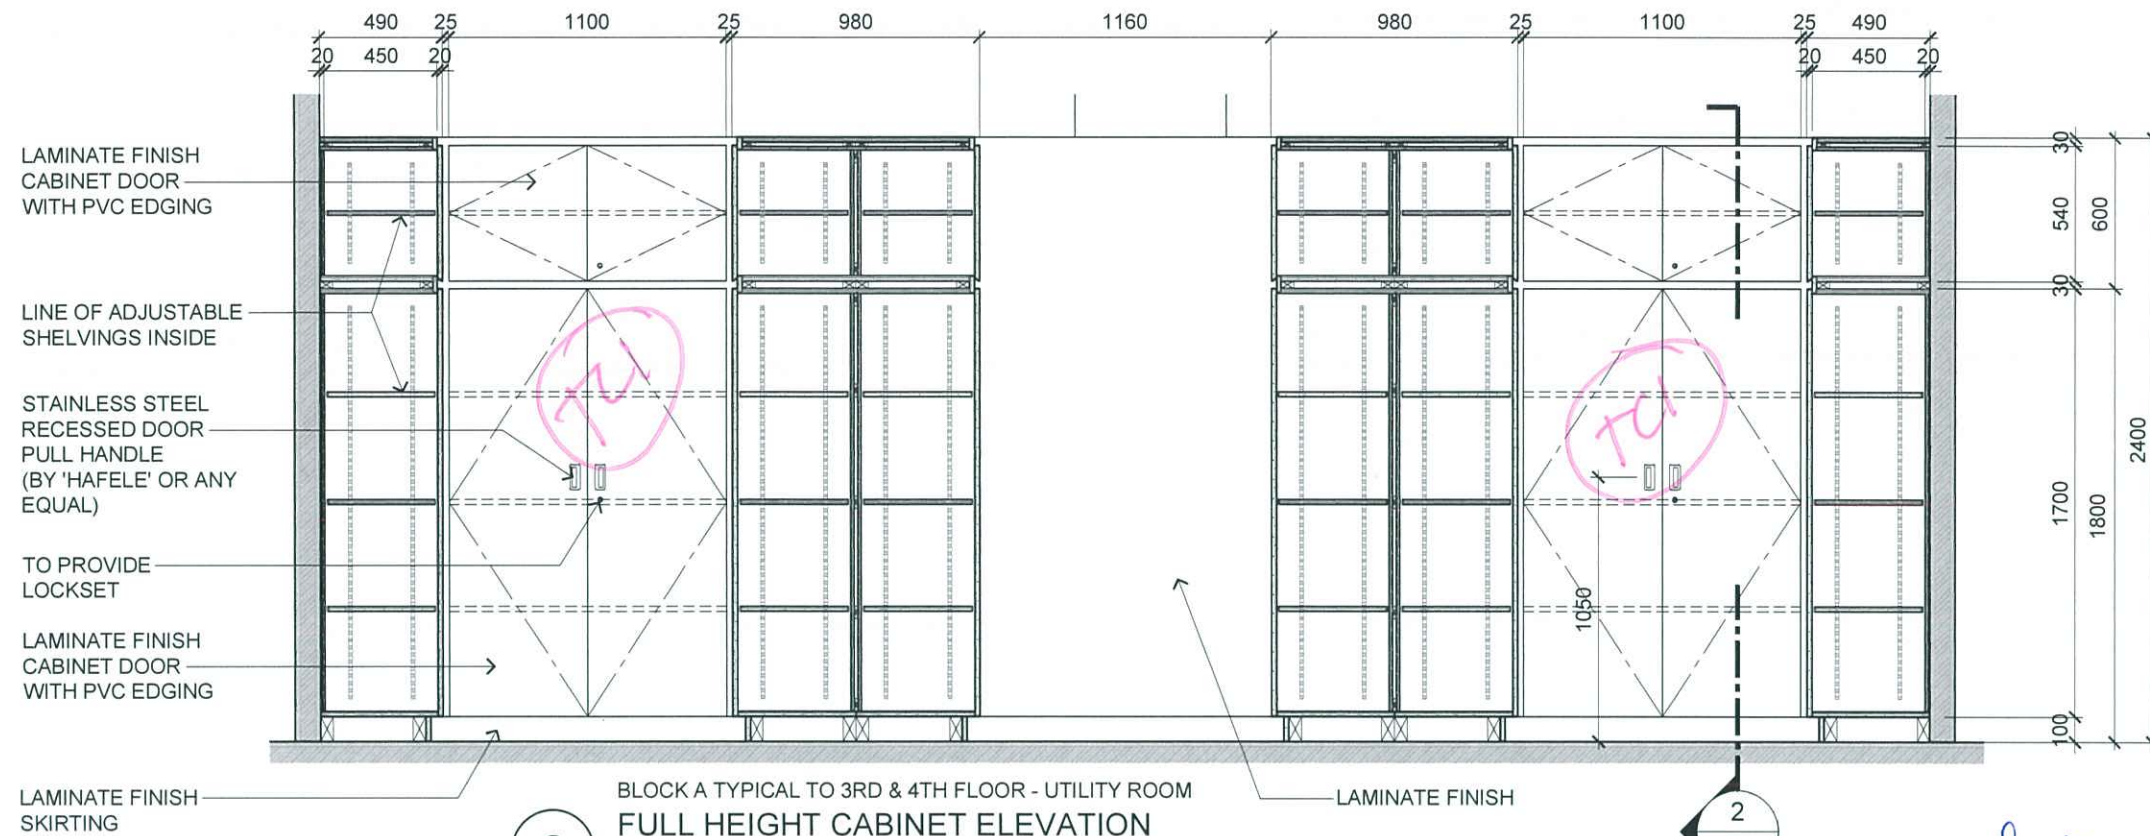

2

BLOCK A TYPICAL TO 3RD & 4TH FLOOR - UTILITY ROOM
FULL HEIGHT CABINET ELEVATION

SCALE 1:30

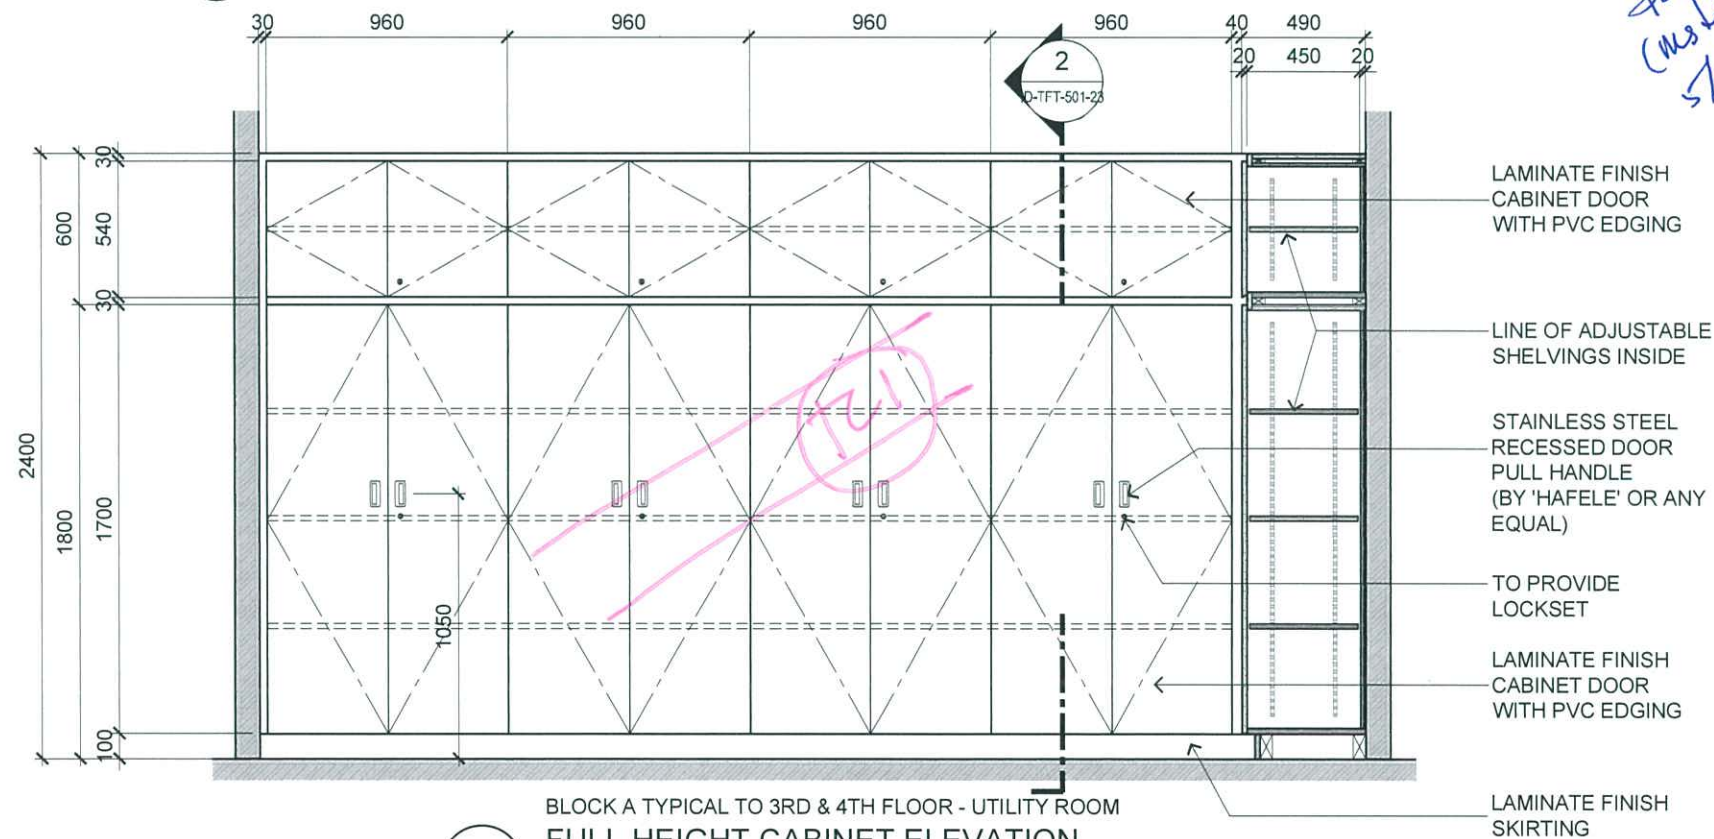

3

BLOCK A TYPICAL TO 3RD & 4TH FLOOR - UTILITY ROOM
FULL HEIGHT CABINET ELEVATION

SCALE 1:30

Handwritten note:
2/5/16



ARCHITECTURE GROUP-STUDIO A
CPG CONSULTANTS PTE LTD
1 GATEWAY DRIVE #25-01
WESTGATE TOWER, SINGAPORE 608531
TEL: 6357 4888 FAX: 6357 4188

©2014, CPG Consultants Pte Ltd reserves all rights to these drawings, designs and/or any other data contained herein. No part of the said drawings, designs and/or other data may be reproduced, modified, transmitted or used in any form or by any means for any purpose without the prior written consent of CPG Consultants Pte Ltd other than the sole purpose for which such drawings, designs and/or other data are provided to licensed users on such terms as CPG Consultants Pte Ltd may prescribe.

Job Title

PROPOSED KDU PENANG @ BATU KAWAN,
PENANG MALAYSIA

Drawing Title

FULL HEIGHT CABINET DETAILS
BLOCK A 3RD FLOOR

Senior Vice President

TAN PHENG CHEE

Vice President

PATRICK TAN

Principal Architectural Associate

-

Architectural Associate

-

Principal Interior Designer

BETH SONCUYA

TENDER DRAWING

Drawn By

TEAM

Date:-

Checked By

BETH

Date:-

Project Code :

Drawing No. :

REV.


Scale : 1:30

P5679


ID-TFT-A-501-19

-


CAD Ref.

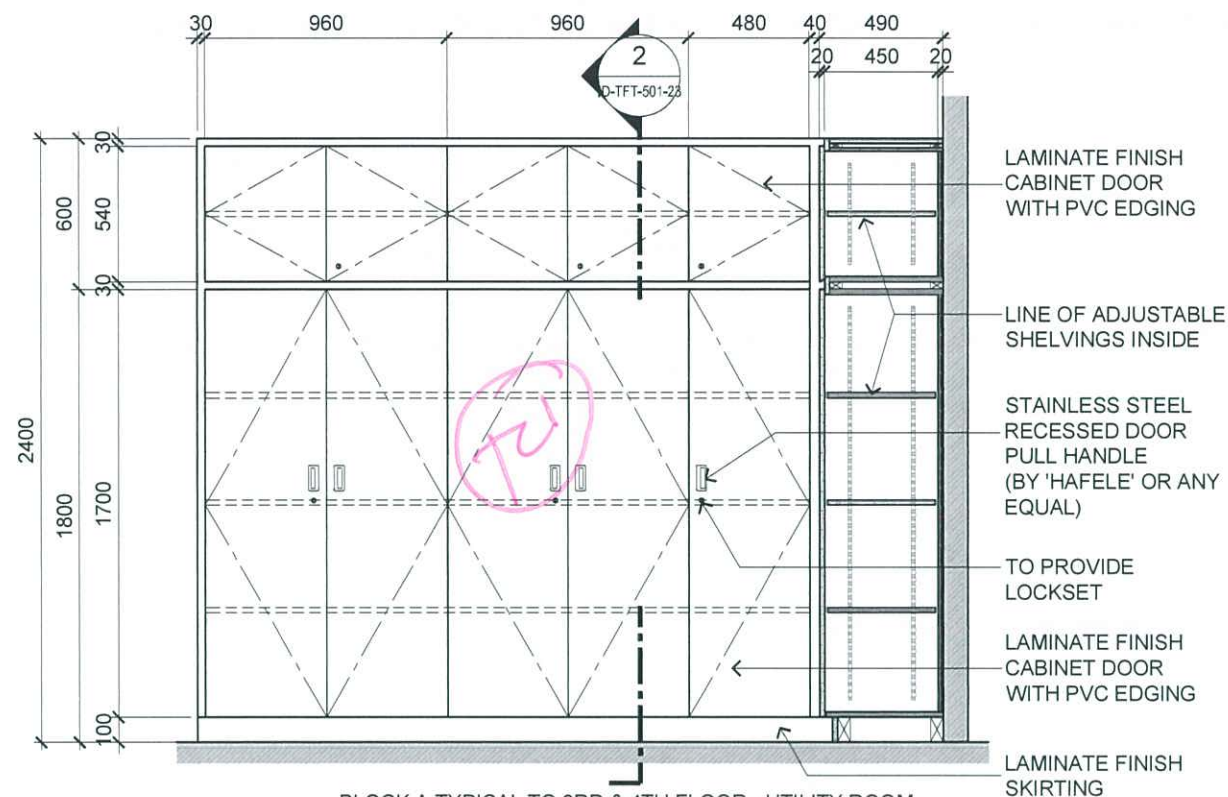


4 BLOCK A TYPICAL TO 3RD & 4TH FLOOR - UTILITY ROOM
FULL HEIGHT CABINET ELEVATION
SCALE 1:30

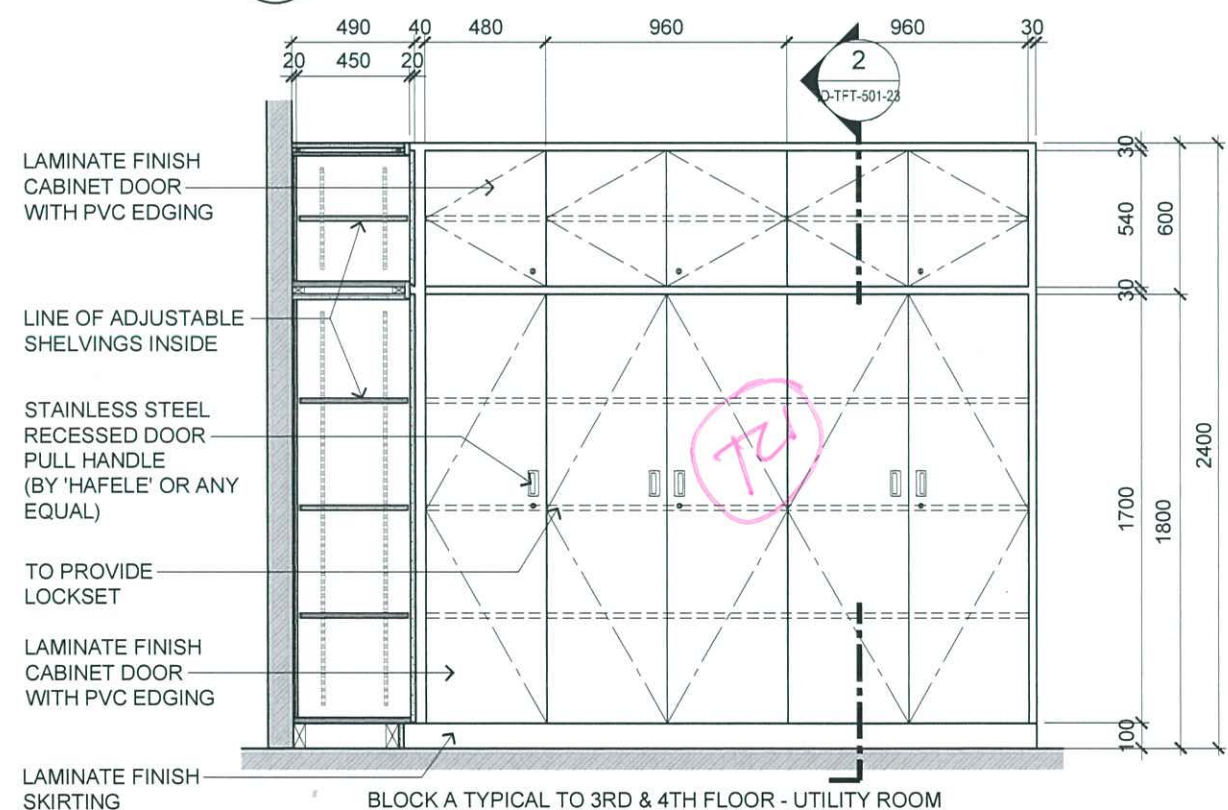

5 BLOCK A TYPICAL TO 3RD & 4TH FLOOR - UTILITY ROOM
FULL HEIGHT CABINET ELEVATION
SCALE 1:30

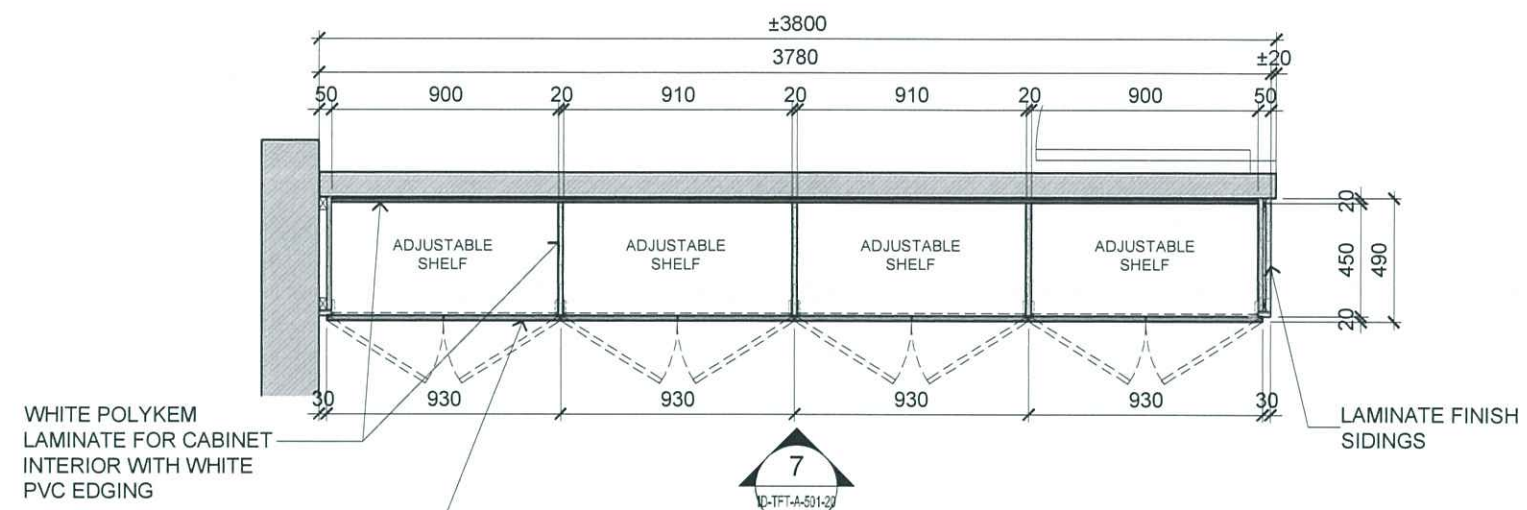

6 BLOCK A 3RD FLOOR - SEST ADMIN & STAFF ROOM
FULL HEIGHT CABINET PLAN DETAIL
SCALE 1:30

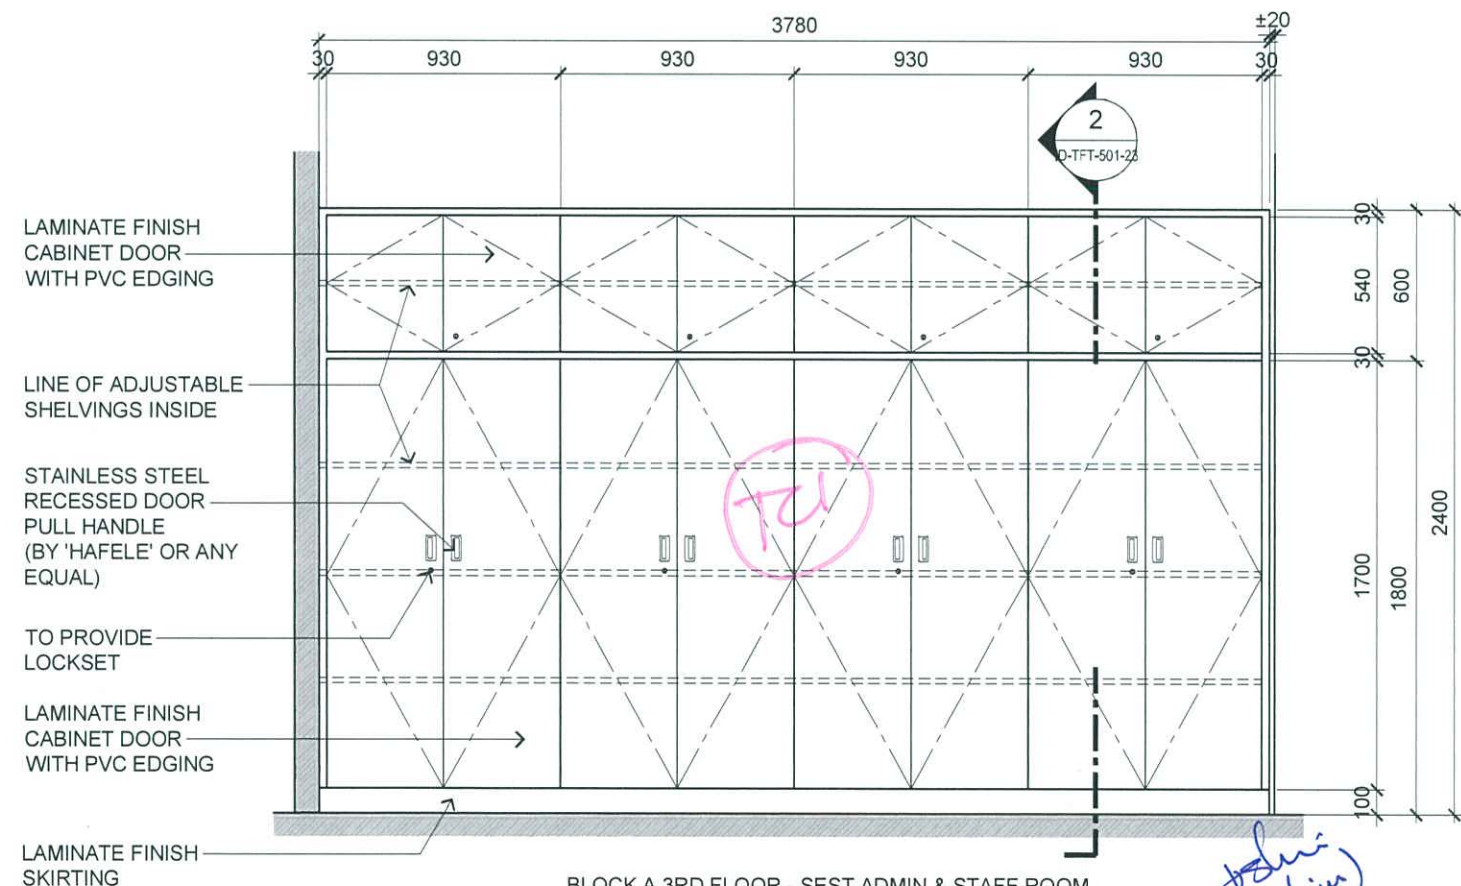

7 BLOCK A 3RD FLOOR - SEST ADMIN & STAFF ROOM
FULL HEIGHT CABINET ELEVATION
SCALE 1:30

TENDER DRAWING



ARCHITECTURE GROUP-STUDIO A
CPG CONSULTANTS PTE LTD
1 GATEWAY DRIVE #25-01
WESTGATE TOWER, SINGAPORE 608531
TEL: 6357 4888 FAX: 6357 4188

©2014, CPG Consultants Pte Ltd reserves all rights to these drawings, designs and/or any other data contained herein. No part of the said drawings, designs and/or other data may be reproduced, modified, transmitted or used in any form or by any means for any purpose without the prior written consent of CPG Consultants Pte Ltd other than the sole purpose for which such drawings, designs and/or other data are provided to licensed users on such terms as CPG Consultants Pte Ltd may prescribe.

Job Title

PROPOSED KDU PENANG @ BATU KAWAN,
PENANG MALAYSIA

Drawing Title

FULL HEIGHT CABINET DETAILS
BLOCK A 3RD FLOOR

Senior Vice President

TAN PHENG CHEE

Vice President

PATRICK TAN

Principal Architectural Associate

-

Architectural Associate

-

Principal Interior Designer

BETH SONCUYA

Drawn By

TEAM

Date:-

Checked By

BETH

Date:-

Project Code :

Drawing No. :

REV.

Scale : 1:30




P5679

ID-TFT-A-501-20

-


CAD Ref.

Handwritten signature and date:
5/5/16

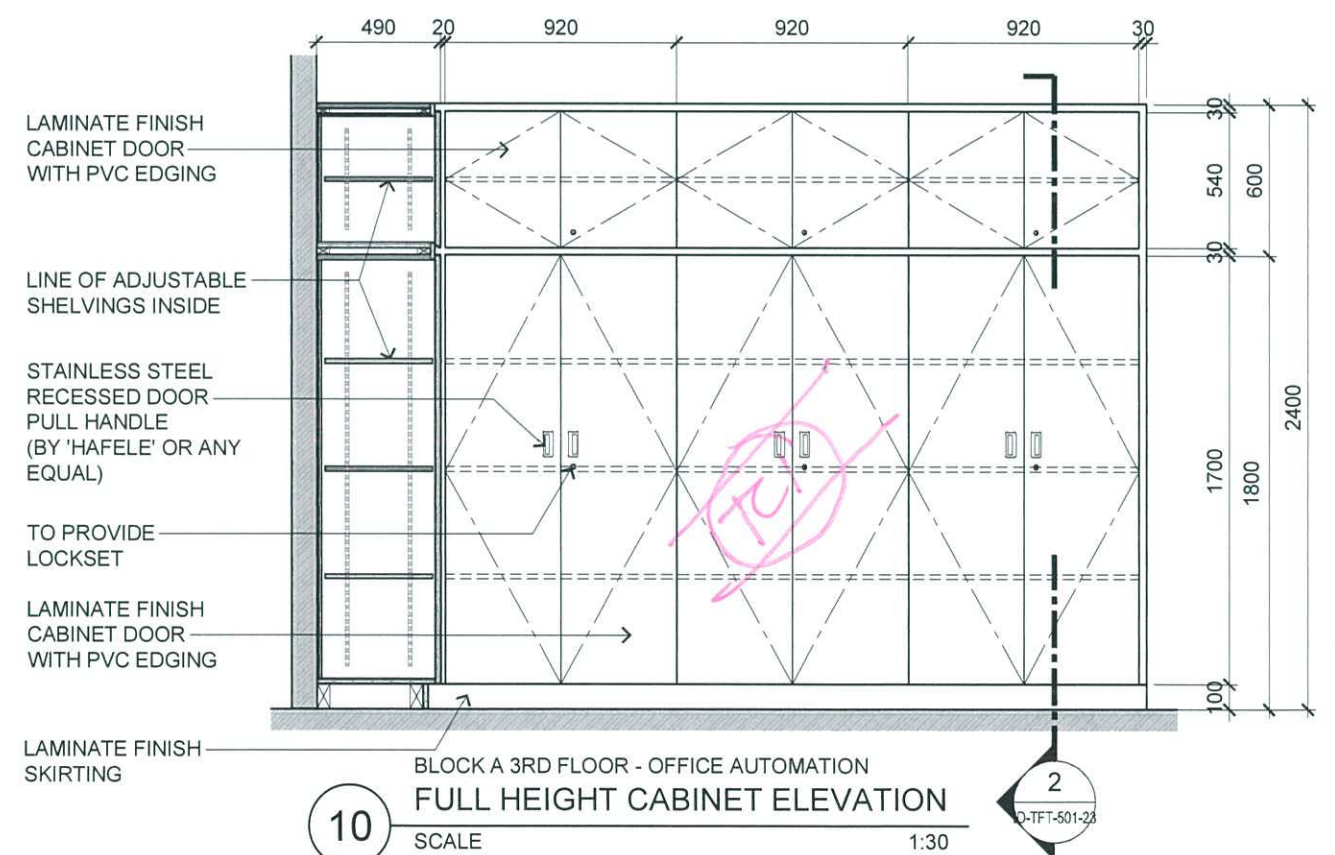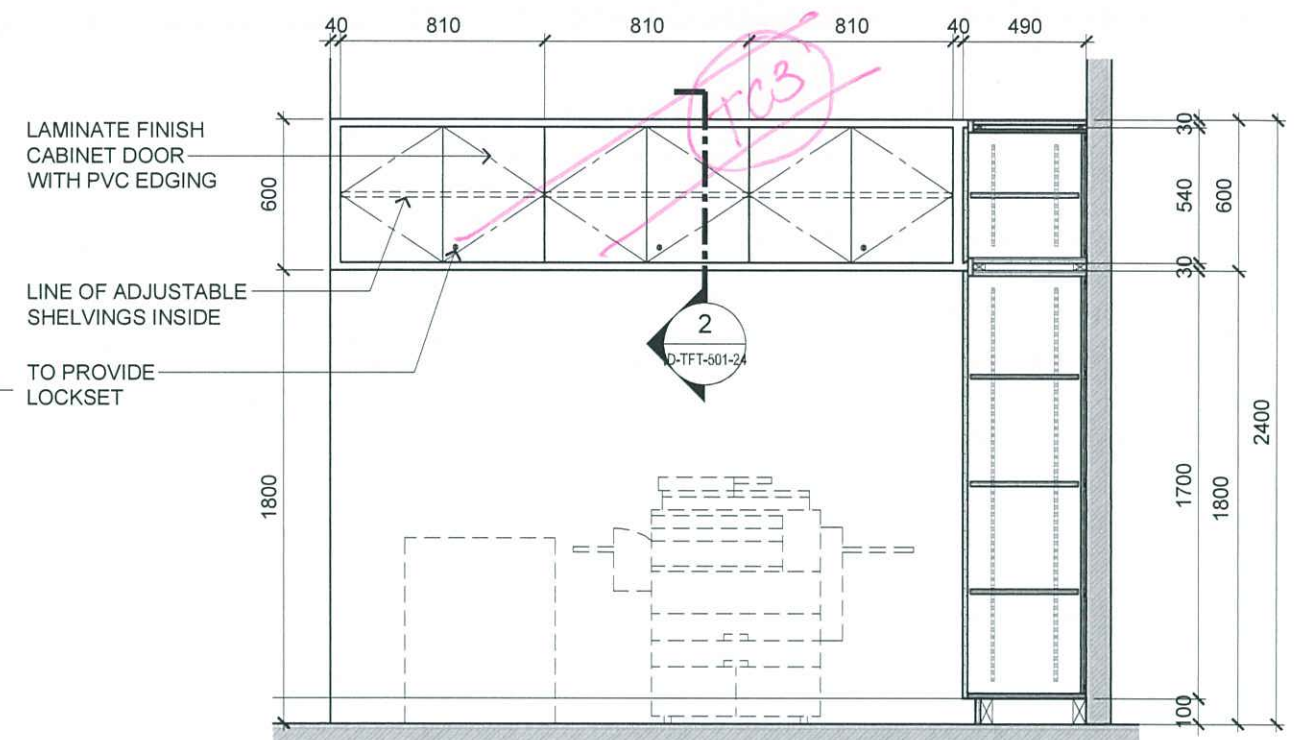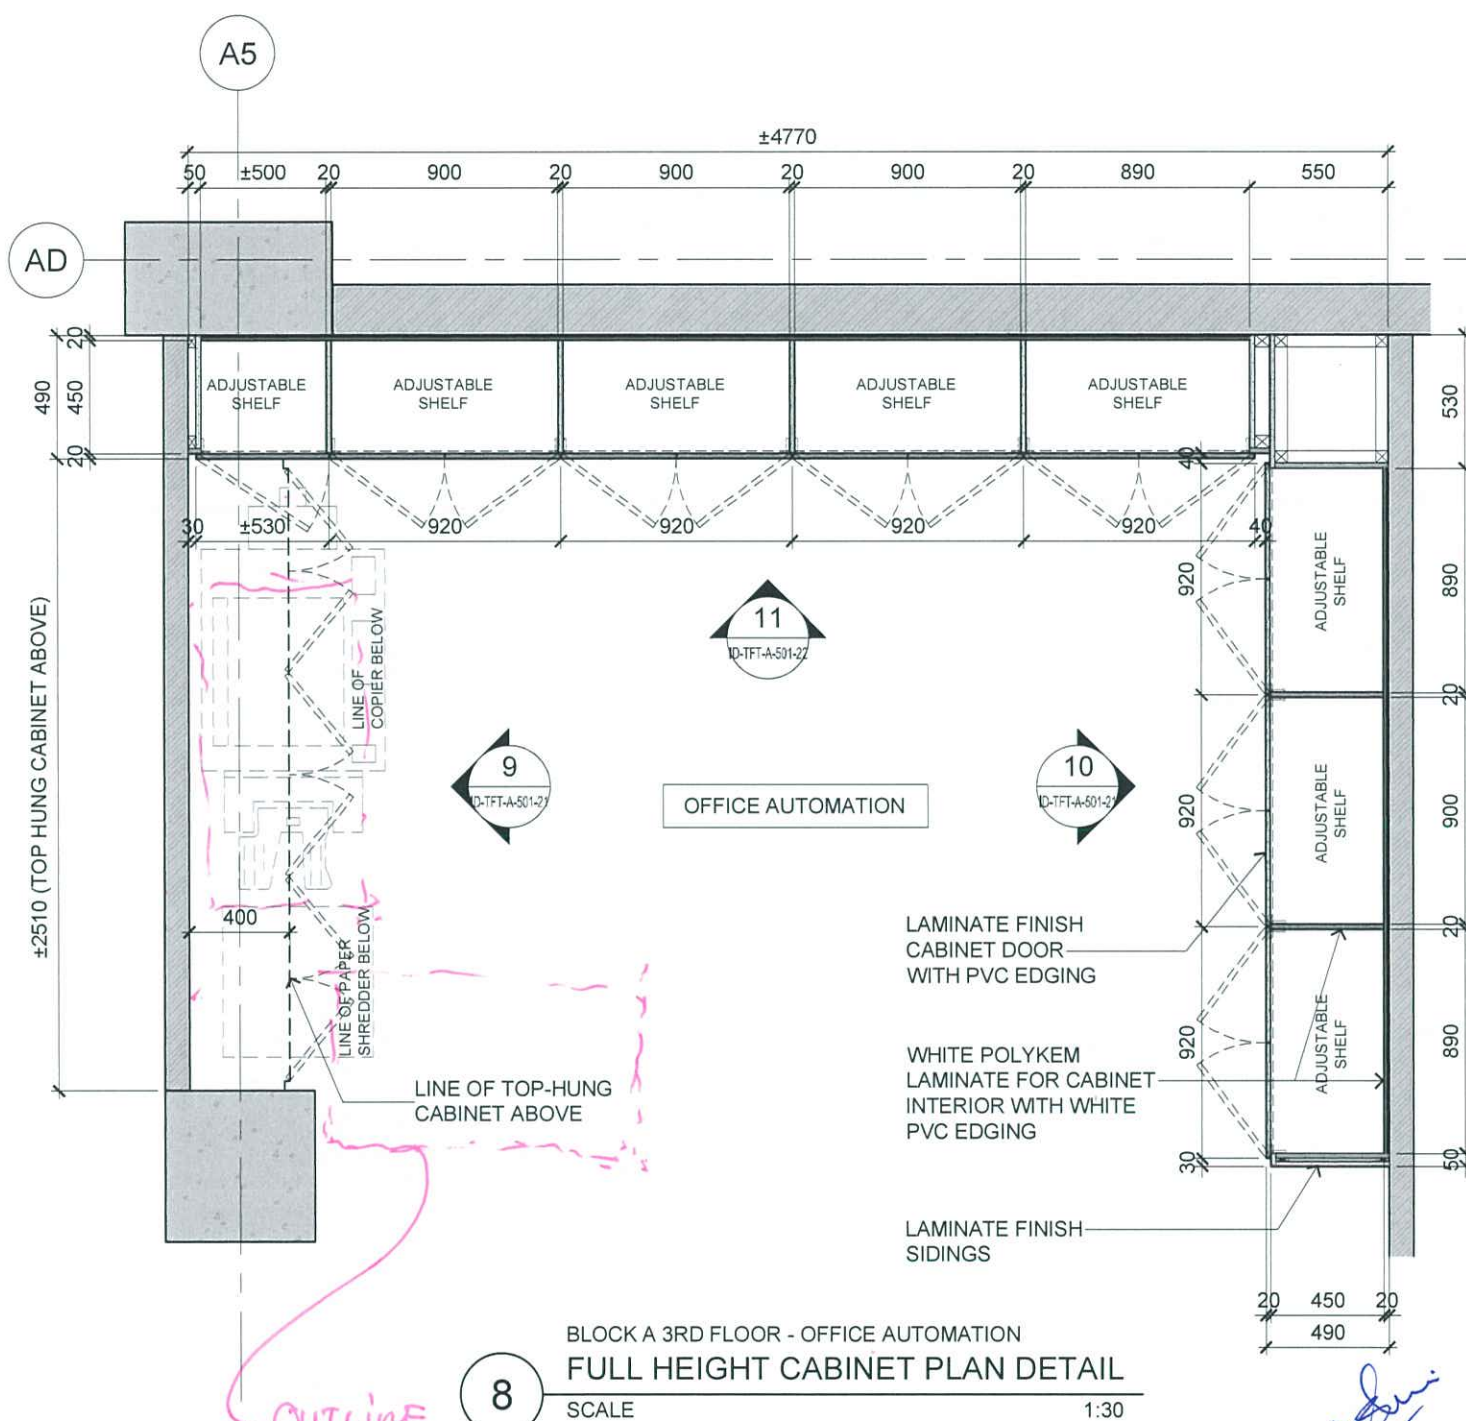

TENDER DRAWING

Job Title	Senior Vice President	TAN PHENG CHEE		Drawn By	TEAM		Date:-
PROPOSED KDU PENANG @ BATU KAWAN, PENANG MALAYSIA	Vice President	PATRICK TAN		Checked By	BETH		Date:-
	Principal Architectural Associate	-					
Drawing Title	Architectural Associate	-		Project Code :	Drawing No. :	REV.	Scale : 1:30
FULL HEIGHT CABINET DETAILS BLOCK A 3RD FLOOR	Principal Interior Designer	BETH SONCUYA		P5679	ID-TFT-A-501-21	-	CAD Ref.

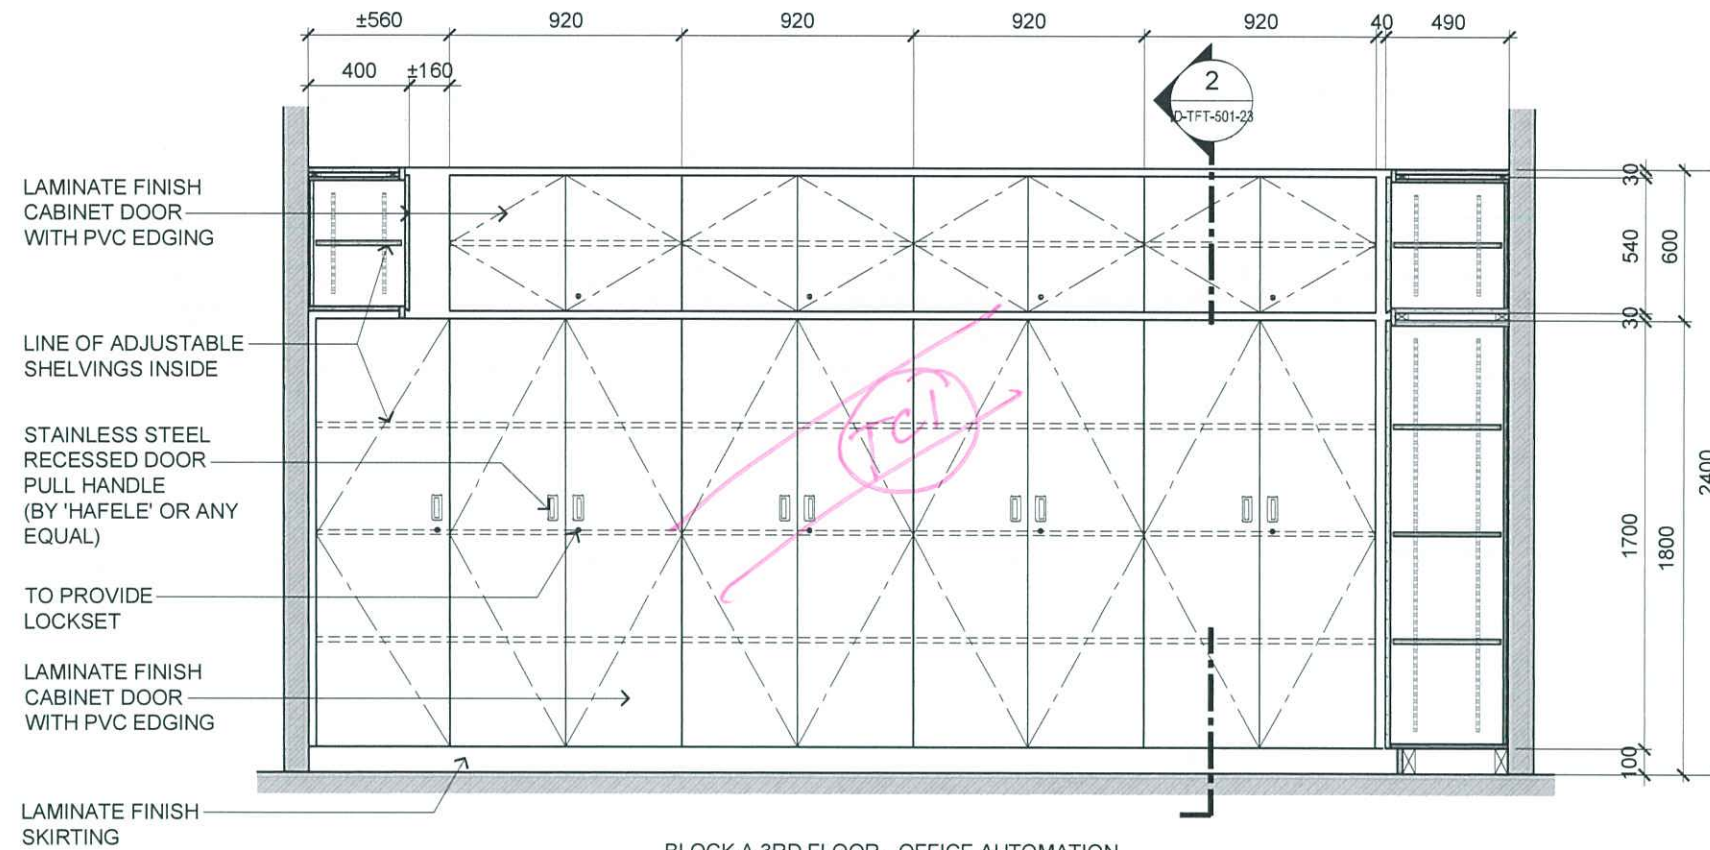

11 BLOCK A 3RD FLOOR - OFFICE AUTOMATION
FULL HEIGHT CABINET ELEVATION
SCALE 1:30

John (us kin) 5/5/16

TENDER DRAWING



ARCHITECTURE GROUP-STUDIO A
CPG CONSULTANTS PTE LTD
1 GATEWAY DRIVE #25-01
WESTGATE TOWER, SINGAPORE 608531
TEL: 6357 4888 FAX: 6357 4188

©2014, CPG Consultants Pte Ltd reserves all rights to these drawings, designs and/or any other data contained herein. No part of the said drawings, designs and/or other data may be reproduced, modified, transmitted or used in any form or by any means for any purpose without the prior written consent of CPG Consultants Pte Ltd other than the sole purpose for which such drawings, designs and/or other data are provided to licensed users on such terms as CPG Consultants Pte Ltd may prescribe.

Job Title

PROPOSED KDU PENANG @ BATU KAWAN,
PENANG MALAYSIA

Drawing Title

FULL HEIGHT CABINET DETAILS
BLOCK A 3RD FLOOR

Senior Vice President

TAN PHENG CHEE

Vice President

PATRICK TAN

Principal Architectural Associate

-

Architectural Associate

-

Principal Interior Designer

BETH SONCUYA

Drawn By

TEAM

Date:-

Checked By

BETH


Date:-

Project Code :
P5679

Drawing No. :
ID-TFT-A-501-22

REV.
-

Scale : 1:30
CAD Ref.

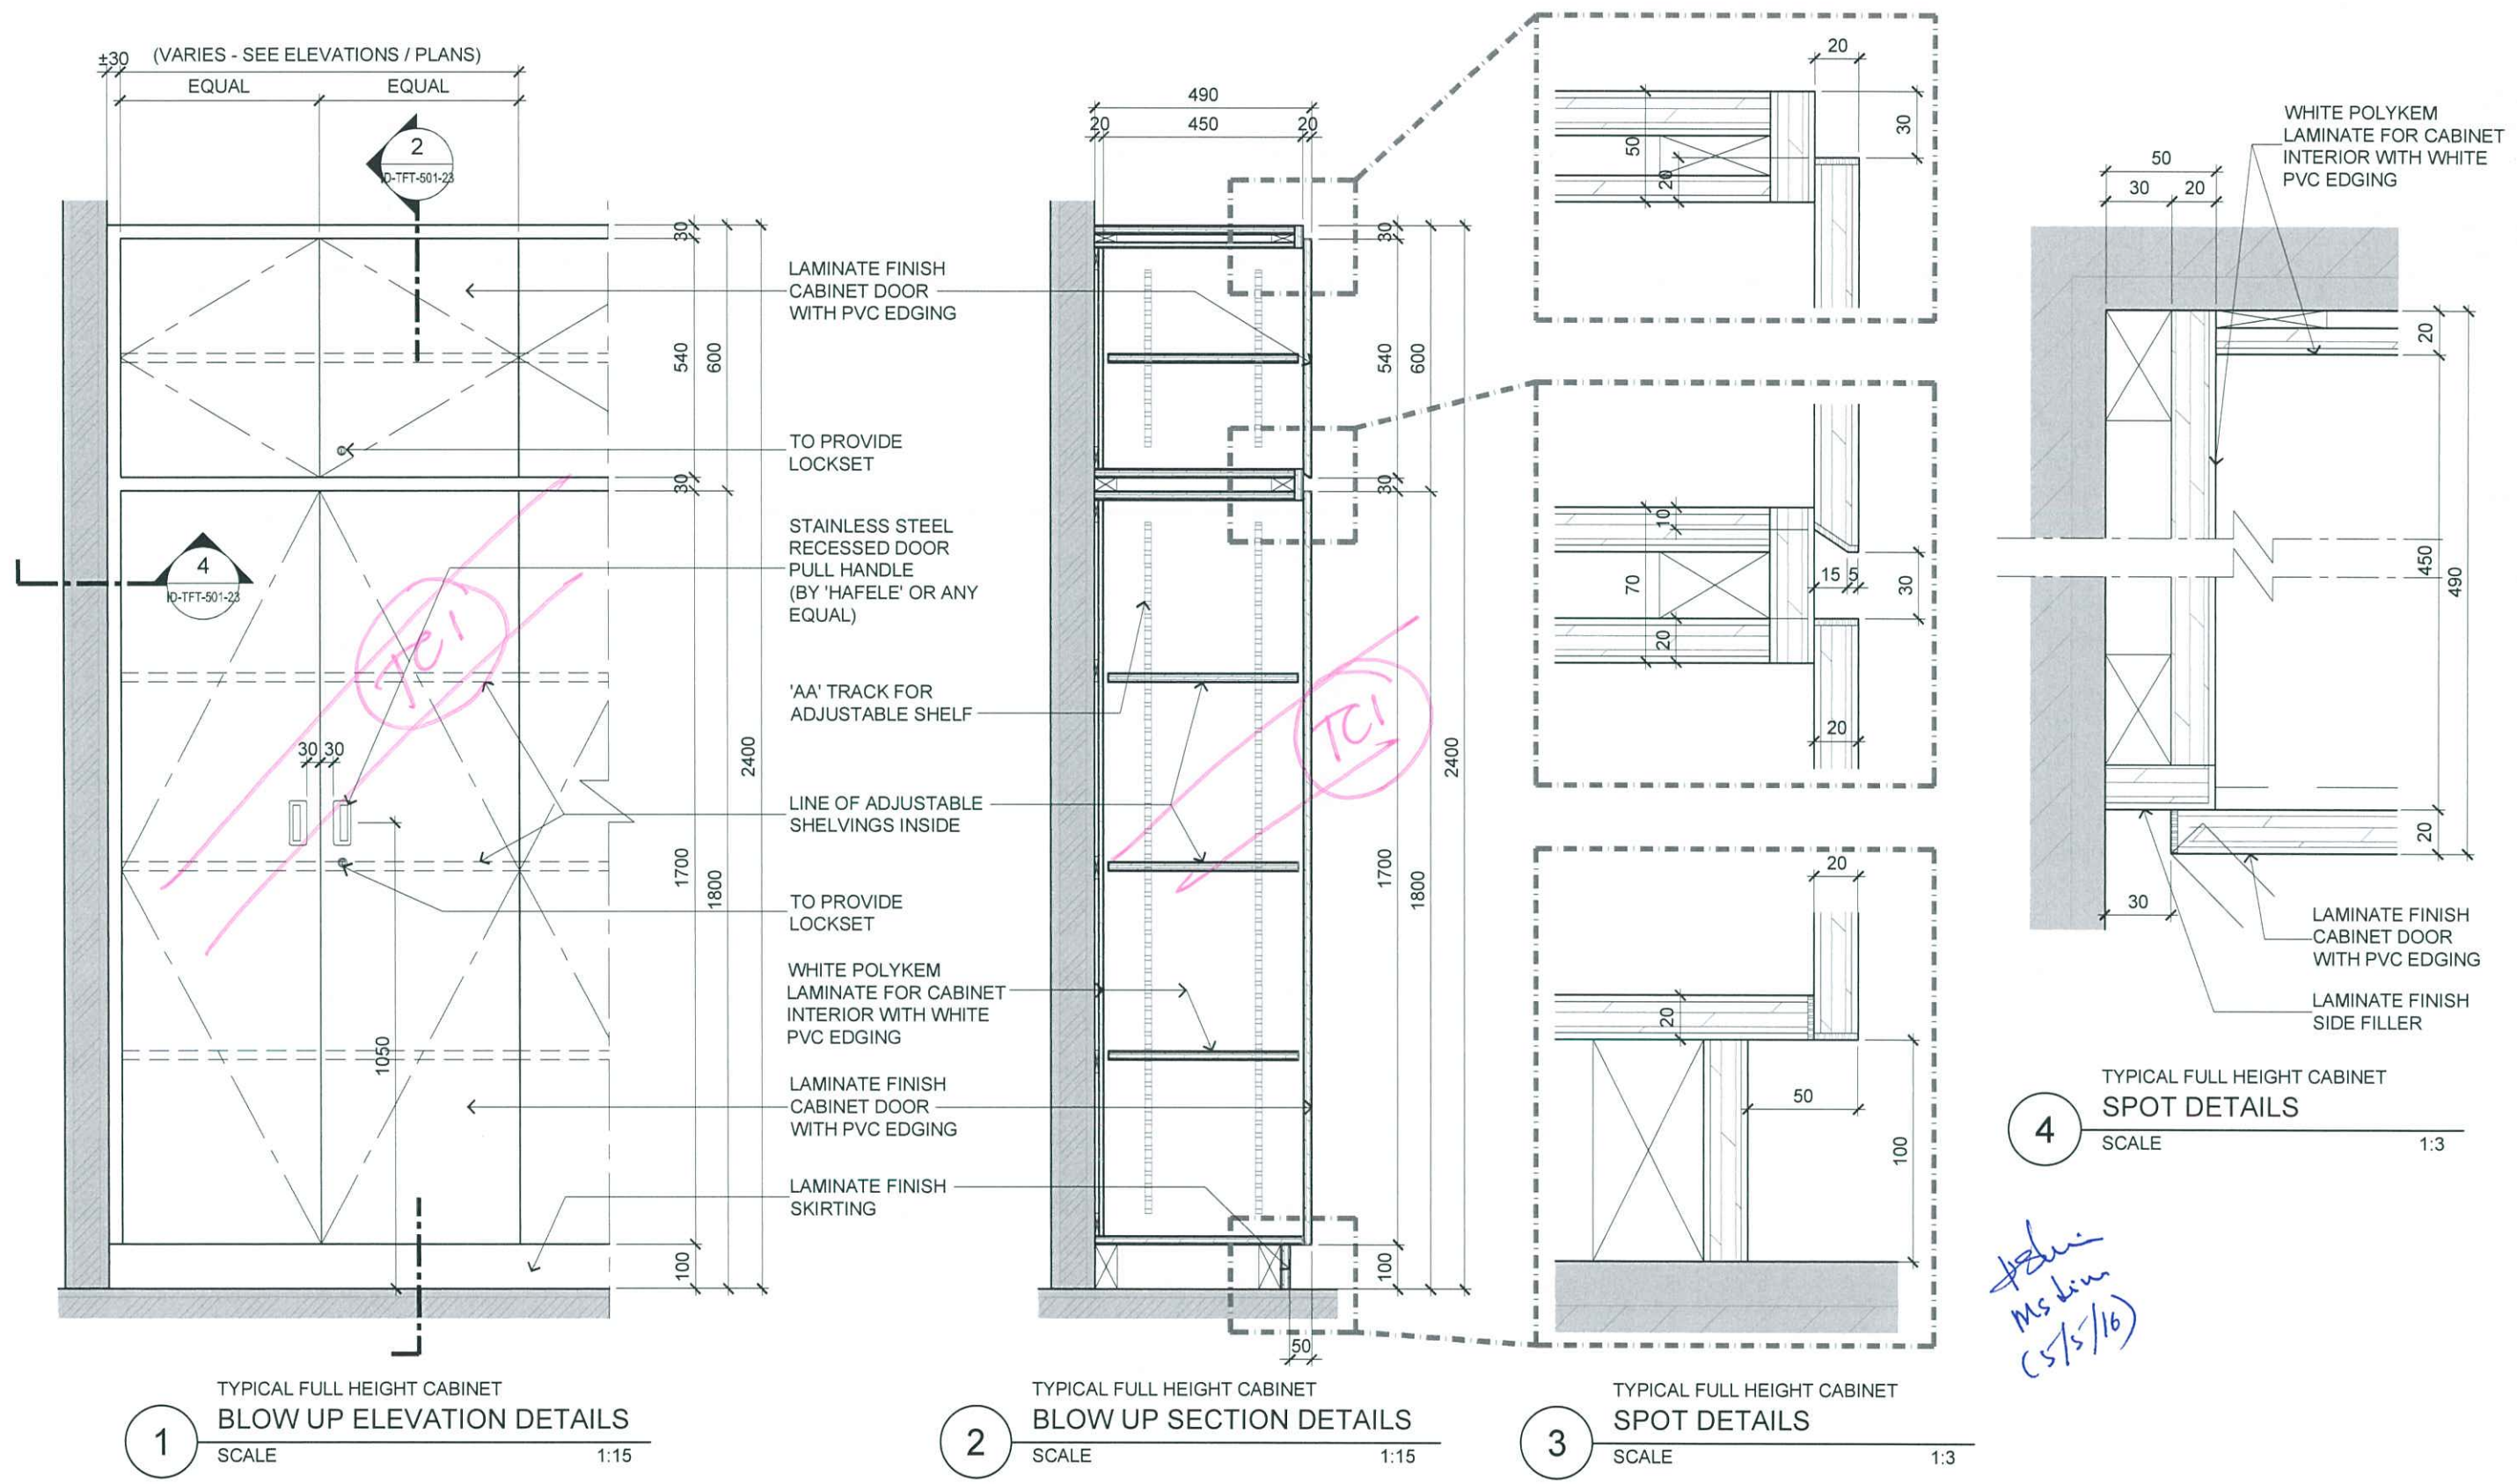

4
TYPICAL FULL HEIGHT CABINET
SPOT DETAILS
SCALE 1:3

Handwritten note: Ms. Kim (5/5/16)



ARCHITECTURE GROUP-STUDIO A
CPG CONSULTANTS PTE LTD
1 GATEWAY DRIVE #25-01
WESTGATE TOWER, SINGAPORE 608531
TEL: 6357 4888 FAX: 6357 4188

©2014, CPG Consultants Pte Ltd reserves all rights to these drawings, designs and/or any other data contained herein. No part of the said drawings, designs and/or other data may be reproduced, modified, transmitted or used in any form or by any means for any purpose without the prior written consent of CPG Consultants Pte Ltd other than the sole purpose for which such drawings, designs and/or other data are provided to licensed users on such terms as CPG Consultants Pte Ltd may prescribe.


Job Title
PROPOSED KDU PENANG @ BATU KAWAN,
PENANG MALAYSIA

Drawing Title
FULL HEIGHT CABINET TYPICAL DETAILS


Senior Vice President	TAN PHENG CHEE
Vice President	PATRICK TAN
Principal Architectural Associate	-
Architectural Associate	-
Principal Interior Designer	BETH SONCUYA

TENDER DRAWING					
Drawn By	TEAM	Date:-			
Checked By	BETH	Date:-			
Project Code :	Drawing No. :	REV.	Scale :		
P5679	ID-TFT-501-23	-	AS SHOWN		
			CAD Ref.		

TOP-HUNG CABINET ADJACENT TO FULL HEIGHT CABINET

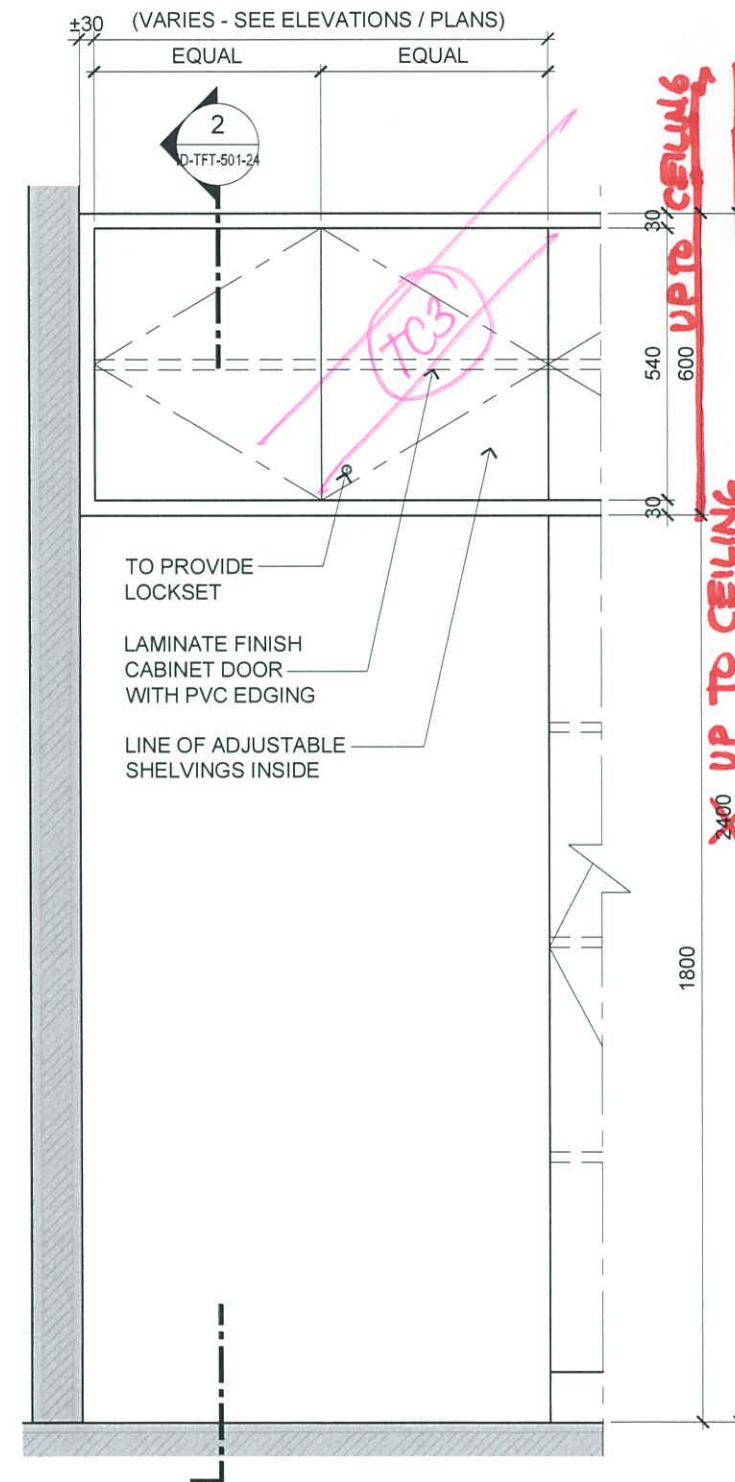


1 TYPICAL TOP HUNG CABINET
BLOW UP ELEVATION DETAILS
SCALE 1:15

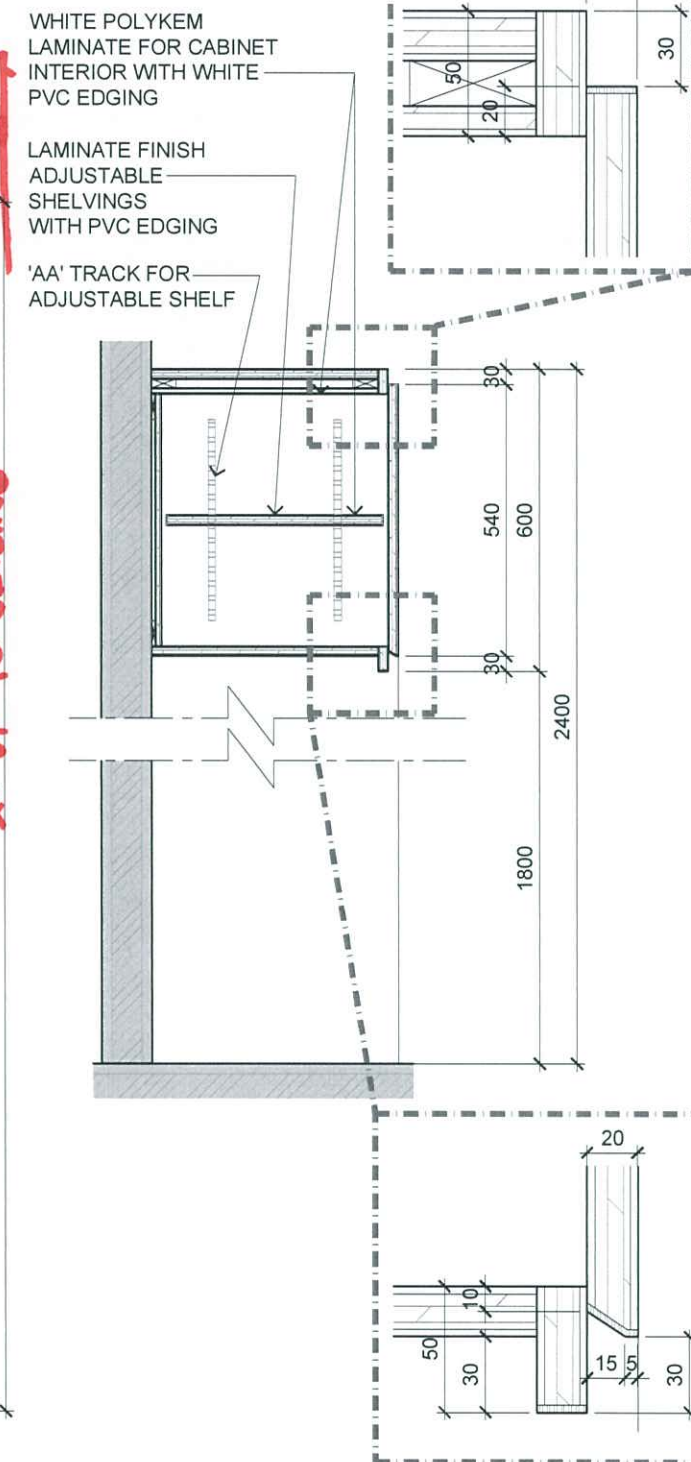


2 TYPICAL FULL HEIGHT CABINET
BLOW UP SECTION DETAILS
SCALE 1:15

TOP-HUNG CABINET NOT CONNECTED TO FULL HEIGHT CABINET

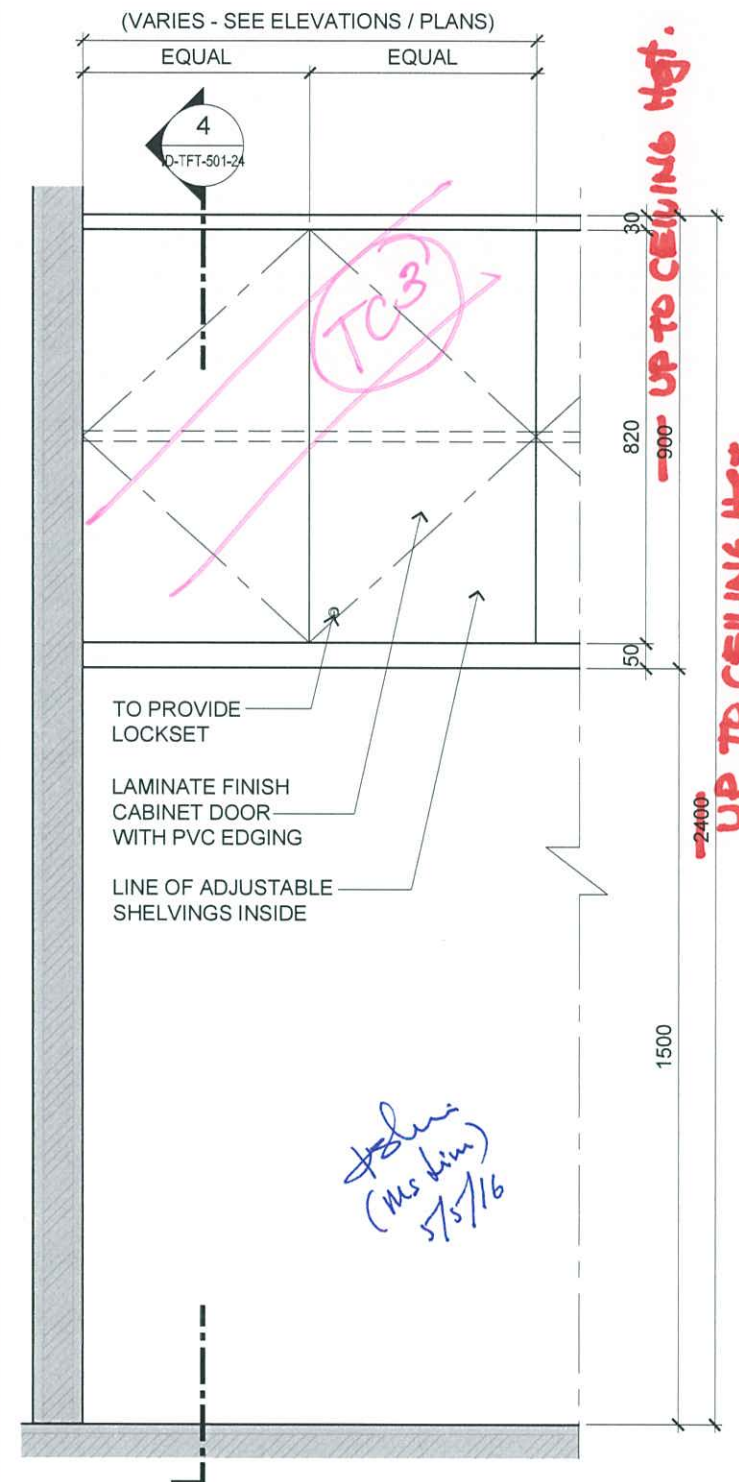

3 TYPICAL TOP HUNG CABINET
BLOW UP ELEVATION DETAILS
SCALE 1:15

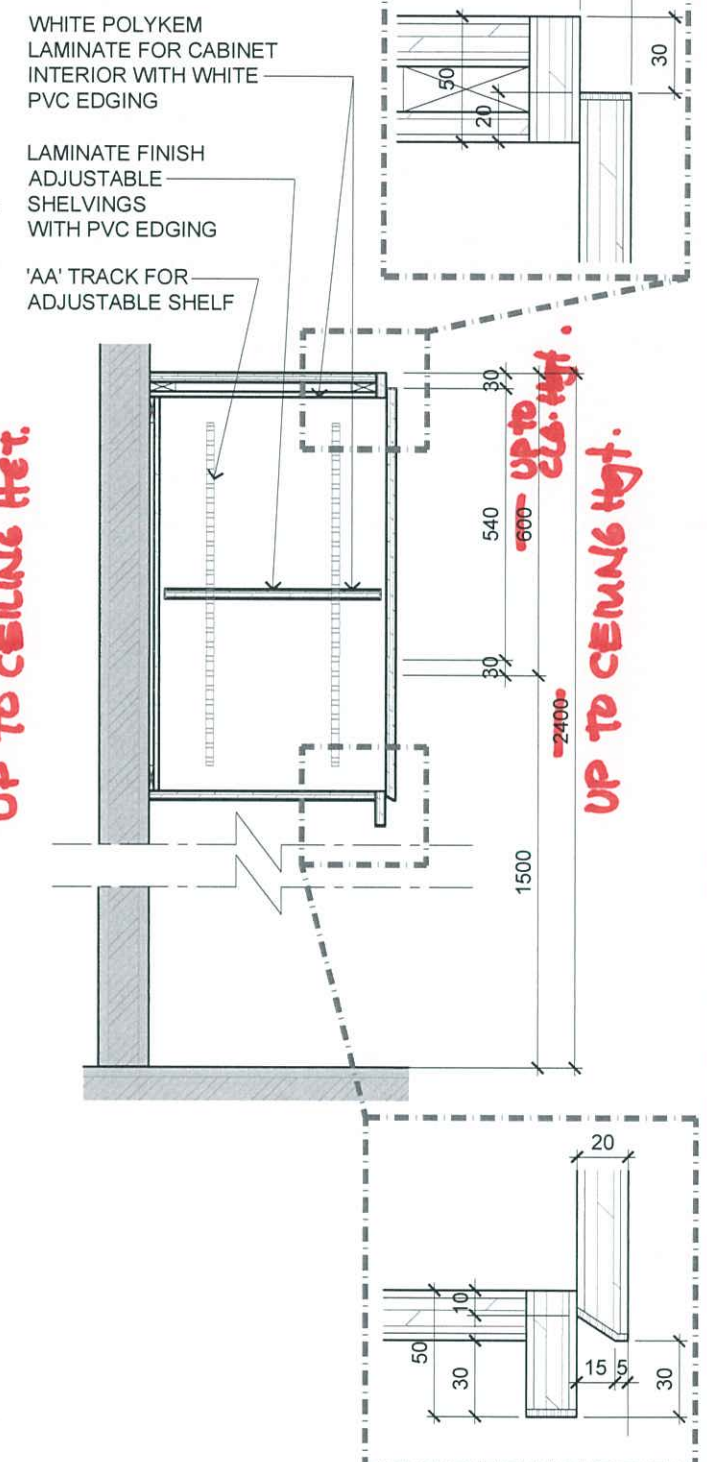

4 TYPICAL FULL HEIGHT CABINET
BLOW UP SECTION DETAILS
SCALE 1:15



ARCHITECTURE GROUP-STUDIO A
CPG CONSULTANTS PTE LTD
1 GATEWAY DRIVE #25-01
WESTGATE TOWER, SINGAPORE 608531
TEL: 6357 4888 FAX: 6357 4188

©2014, CPG Consultants Pte Ltd reserves all rights to these drawings, designs and/or any other data contained herein. No part of the said drawings, designs and/or other data may be reproduced, modified, transmitted or used in any form or by any means for any purpose without the prior written consent of CPG Consultants Pte Ltd other than the sole purpose for which such drawings, designs and/or other data are provided to licensed users on such terms as CPG Consultants Pte Ltd may prescribe.

Job Title
PROPOSED KDU PENANG @ BATU KAWAN,
PENANG MALAYSIA
Drawing Title
TOP HUNG CABINET TYPICAL DETAILS

Senior Vice President	TAN PHENG CHEE
Vice President	PATRICK TAN
Principal Architectural Associate	-
Architectural Associate	-
Principal Interior Designer	BETH SONCUYA

Drawn By	TEAM	Date:-
Checked By	BETH	Date:-
Project Code :	Drawing No. :	REV.
P5679	ID-TFT-501-24	-
Scale : 1:15	CAD Ref.	

TENDER DRAWING