


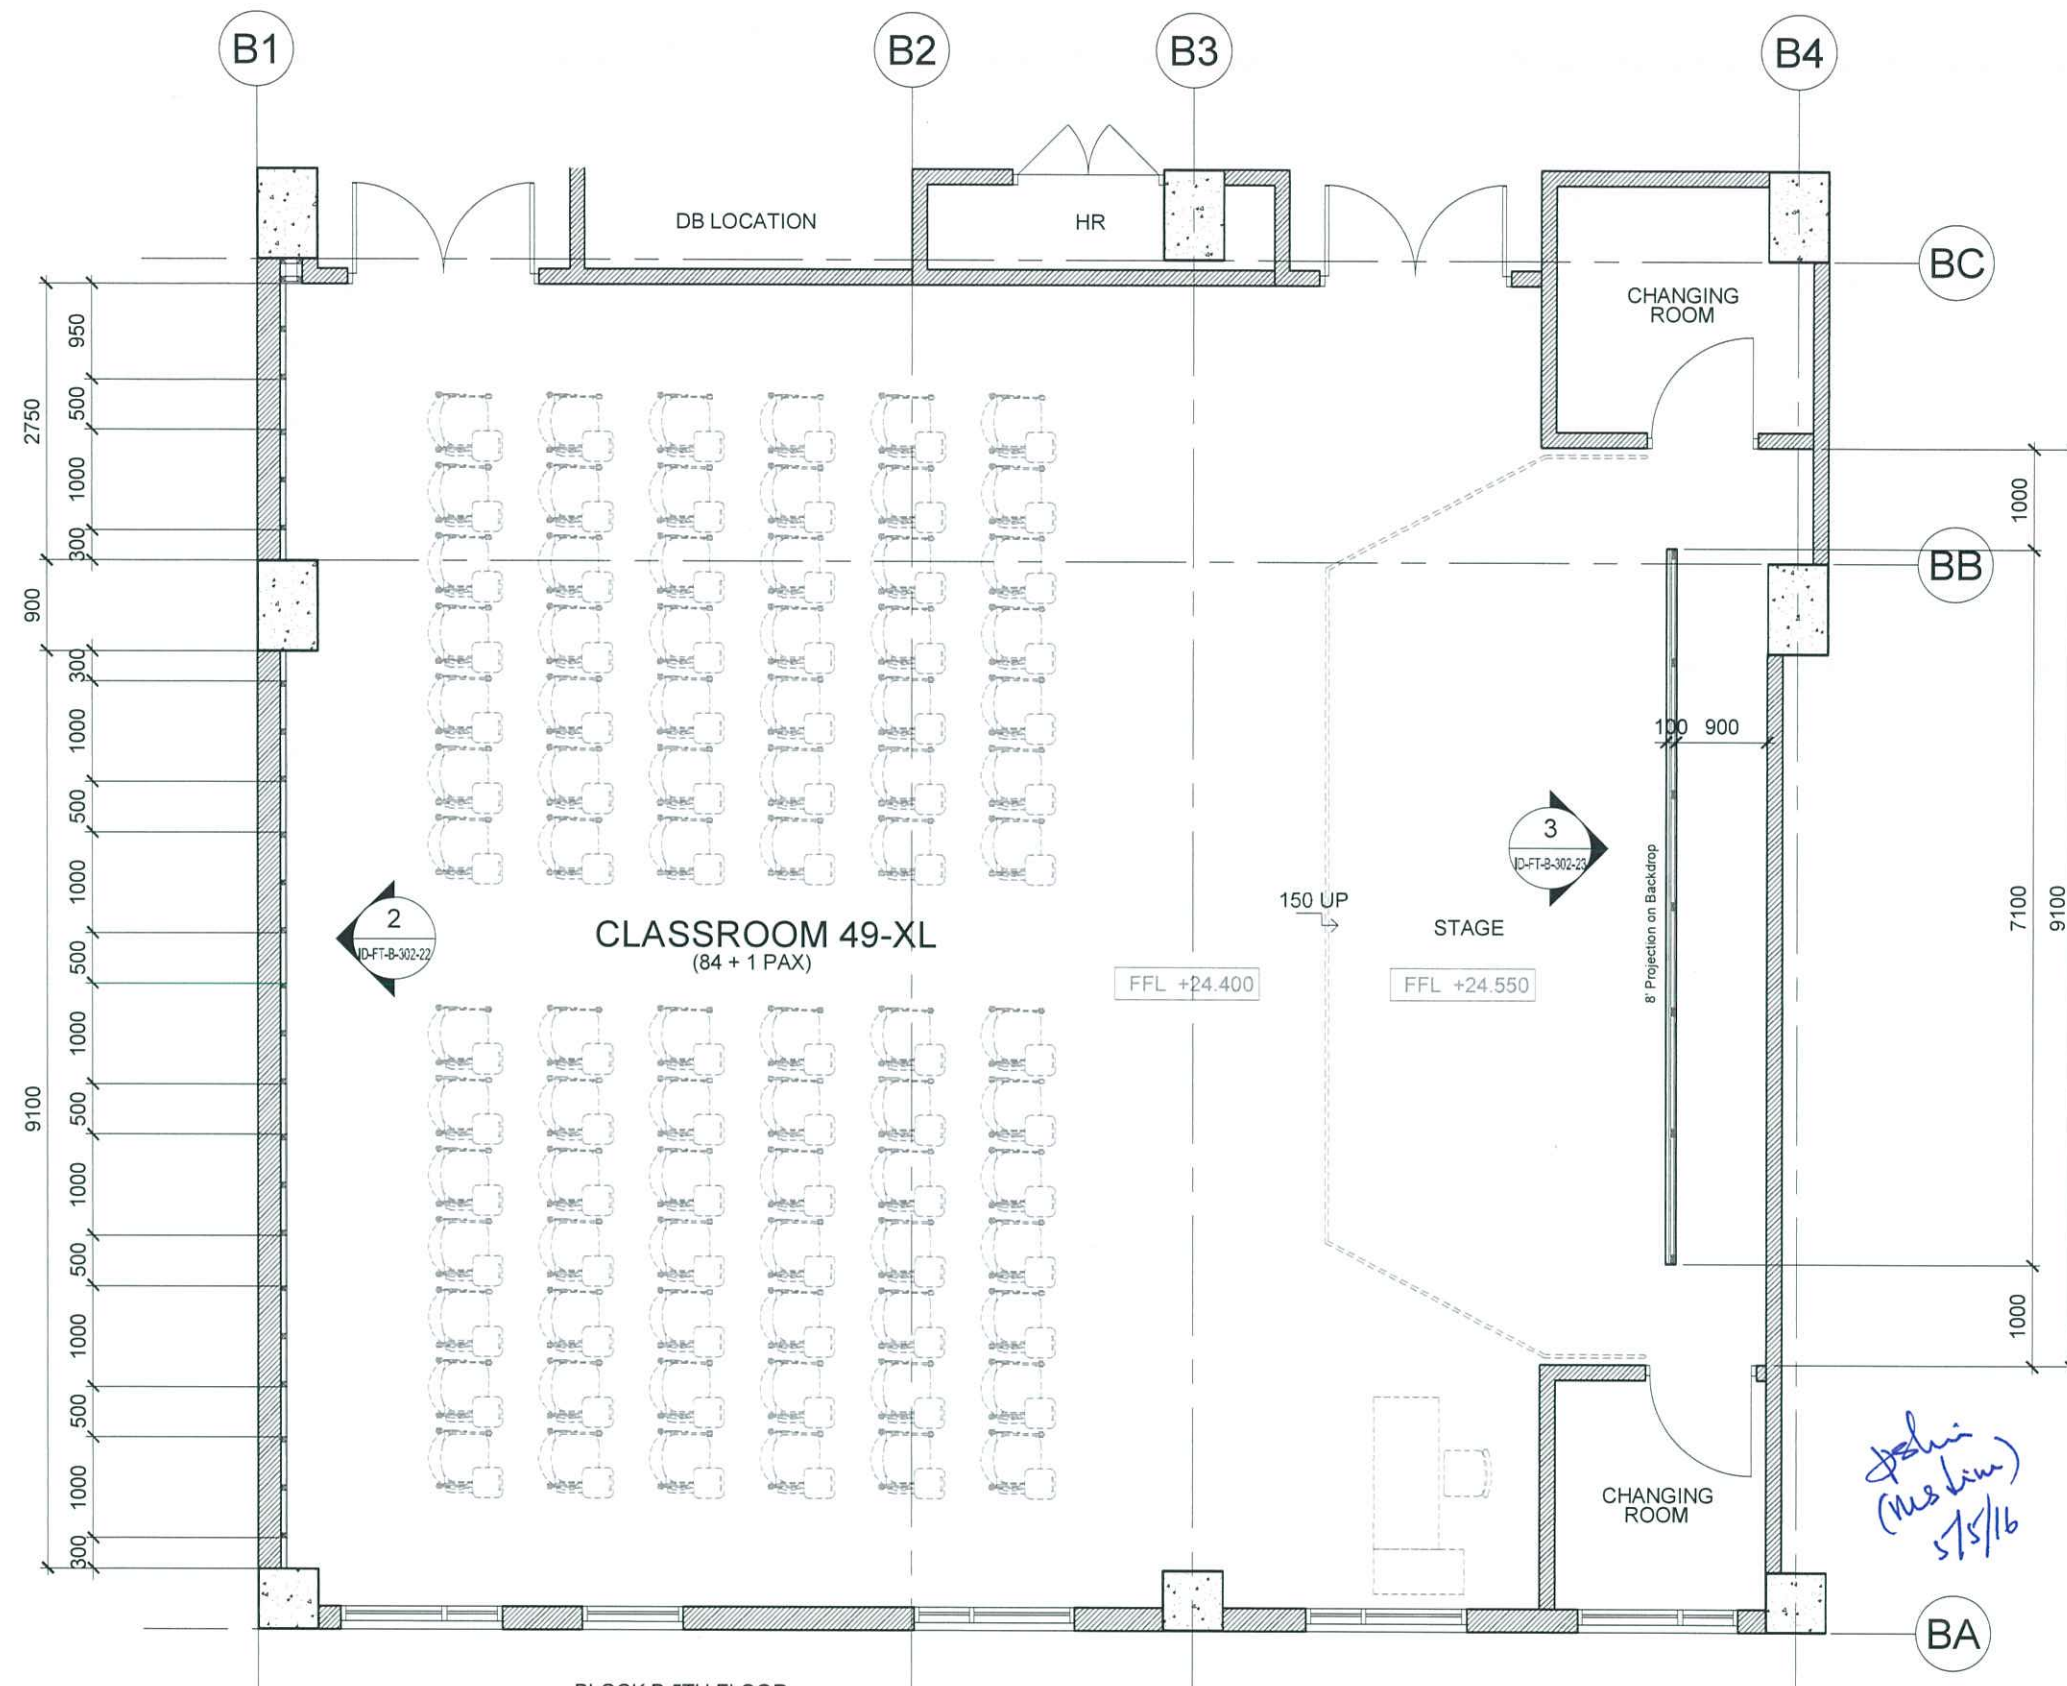

1 BLOCK B 5TH FLOOR
CLASSROOM 49 XL DRAMA BLOW-UP PLAN
SCALE 1:75

TENDER DRAWING					
Drawn By	TEAM		Date:-		
Checked By	BETH		Date:-		
Project Code :	Drawing No. :	REV.	Scale : 1:50		
P5679	ID-FT-B-302-21	-	CAD Ref.		






ARCHITECTURE GROUP-STUDIO A
CPG CONSULTANTS PTE LTD
1 GATEWAY DRIVE #25-01
WESTGATE TOWER, SINGAPORE 608531
TEL: 6357 4888 FAX: 6357 4188

©2014, CPG Consultants Pte Ltd reserves all rights to these drawings, designs and/or any other data contained herein. No part of the said drawings, designs and/or other data may be reproduced, modified, transmitted or used in any form or by any means for any purpose without the prior written consent of CPG Consultants Pte Ltd other than the sole purpose for which such drawings, designs and/or other data are provided to licensed users on such terms as CPG Consultants Pte Ltd may prescribe.

Job Title	Senior Vice President
	TAN PHENG CHEE
	Vice President
	PATRICK TAN
	Principal Architectural Associate
	-
Drawing Title	Architectural Associate
CLASSROOM 49 XL DRAMA BLOW-UP PLAN	-
BLOCK B 5TH FLOOR	Principal Interior Designer
	BETH SONCUYA

Senior Vice President	TAN PHENG CHEE
Vice President	PATRICK TAN
Principal Architectural Associate	-
Architectural Associate	-
Principal Interior Designer	BETH SONCUYA

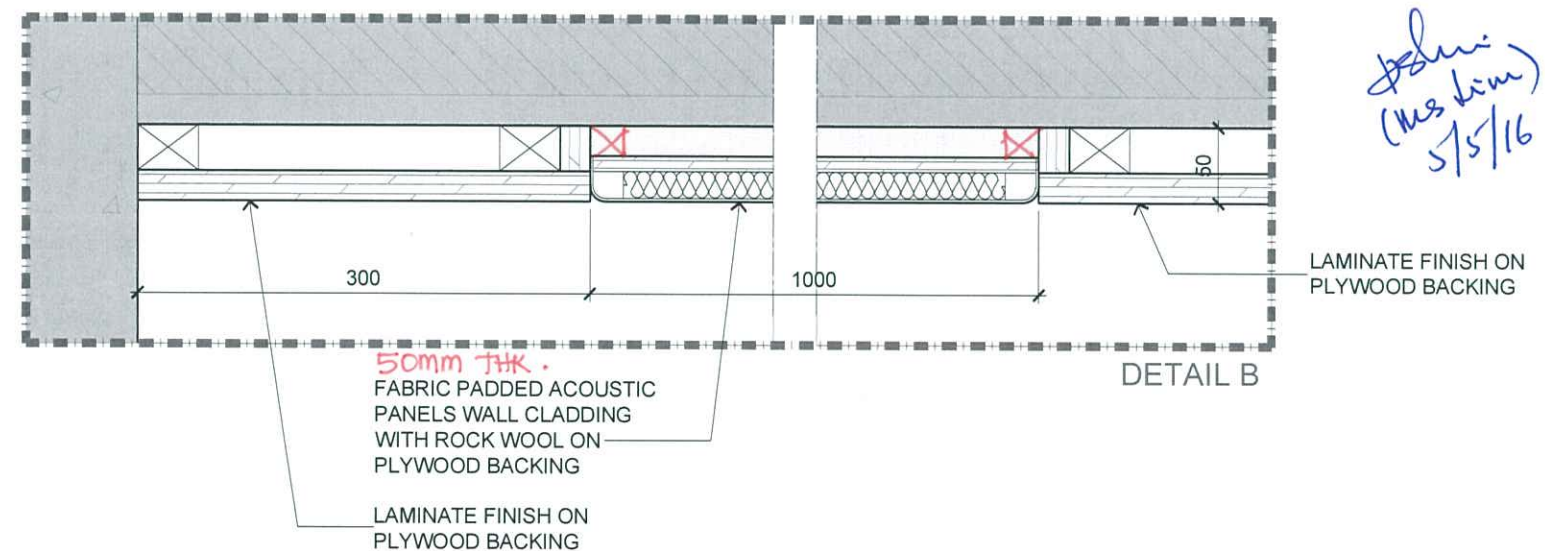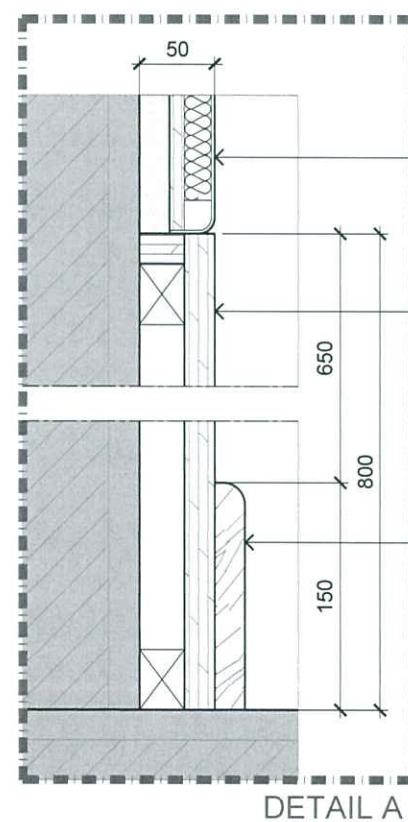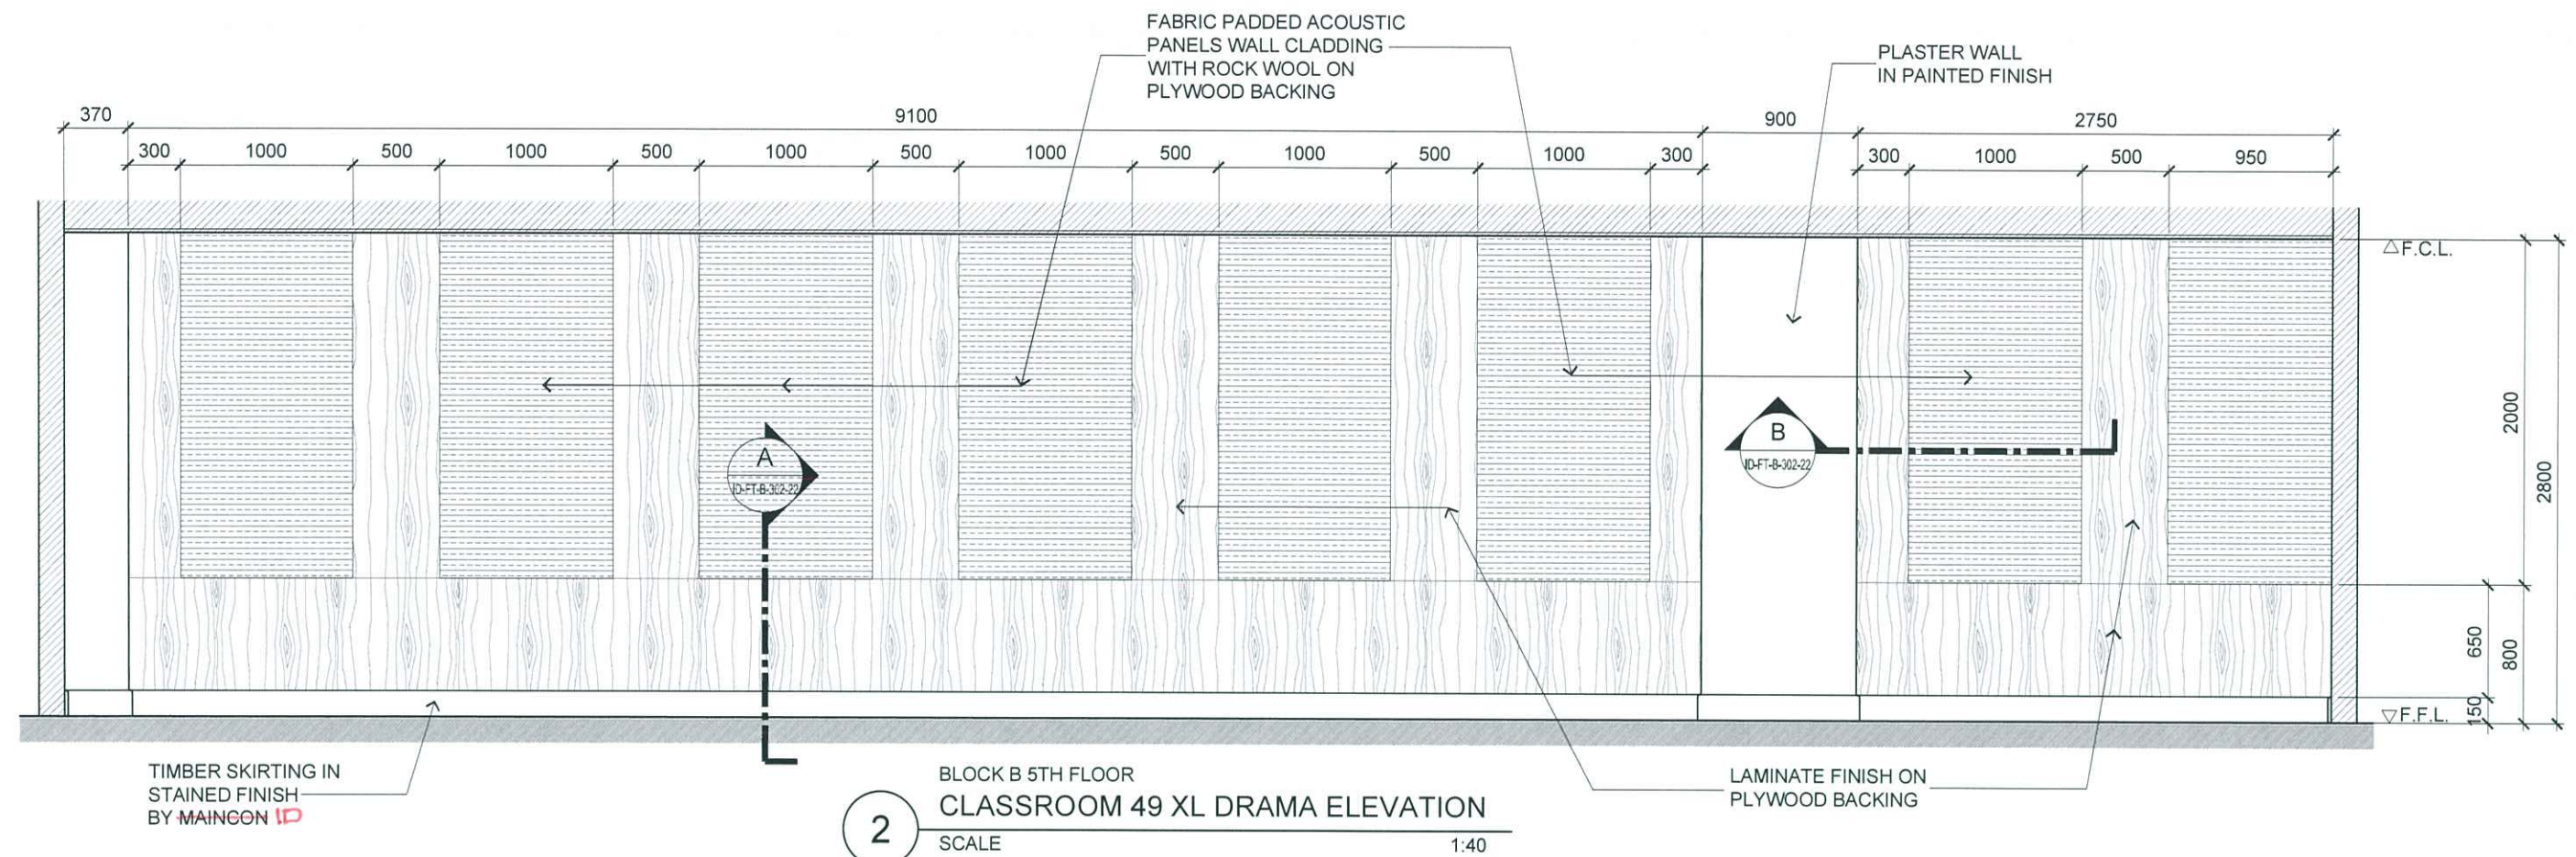

ARCHITECTURE GROUP-STUDIO A
CPG CONSULTANTS PTE LTD
1 GATEWAY DRIVE #25-01
WESTGATE TOWER, SINGAPORE 608531
TEL: 6357 4888 FAX: 6357 4188

©2014, CPG Consultants Pte Ltd reserves all rights to these drawings, designs and/or any other data contained herein. No part of the said drawings, designs and/or other data may be reproduced, modified, transmitted or used in any form or by any means for any purpose without the prior written consent of CPG Consultants Pte Ltd other than the sole purpose for which such drawings, designs and/or other data are provided to licensed users on such terms as CPG Consultants Pte Ltd may prescribe.


Job Title
INTERIOR DESIGN WORKS FOR PROPOSED KDU PENANG
@ BATU KAWAN, PENANG MALAYSIA

Drawing Title
CLASSROOM 49 XL DRAMA BACKDROP DETAILS
BLOCK B 5TH FLOOR

Senior Vice President	TAN PHENG CHEE
Vice President	PATRICK TAN
Principal Architectural Associate	-
Architectural Associate	-
Principal Interior Designer	BETH SONCUYA

TENDER DRAWING

Drawn By	TEAM	Date:-
Checked By	BETH	Date:-
Project Code :	Drawing No. :	REV.
P5679	ID-FT-B-302-22	-
Scale : AS SHOWN	CAD Ref.	

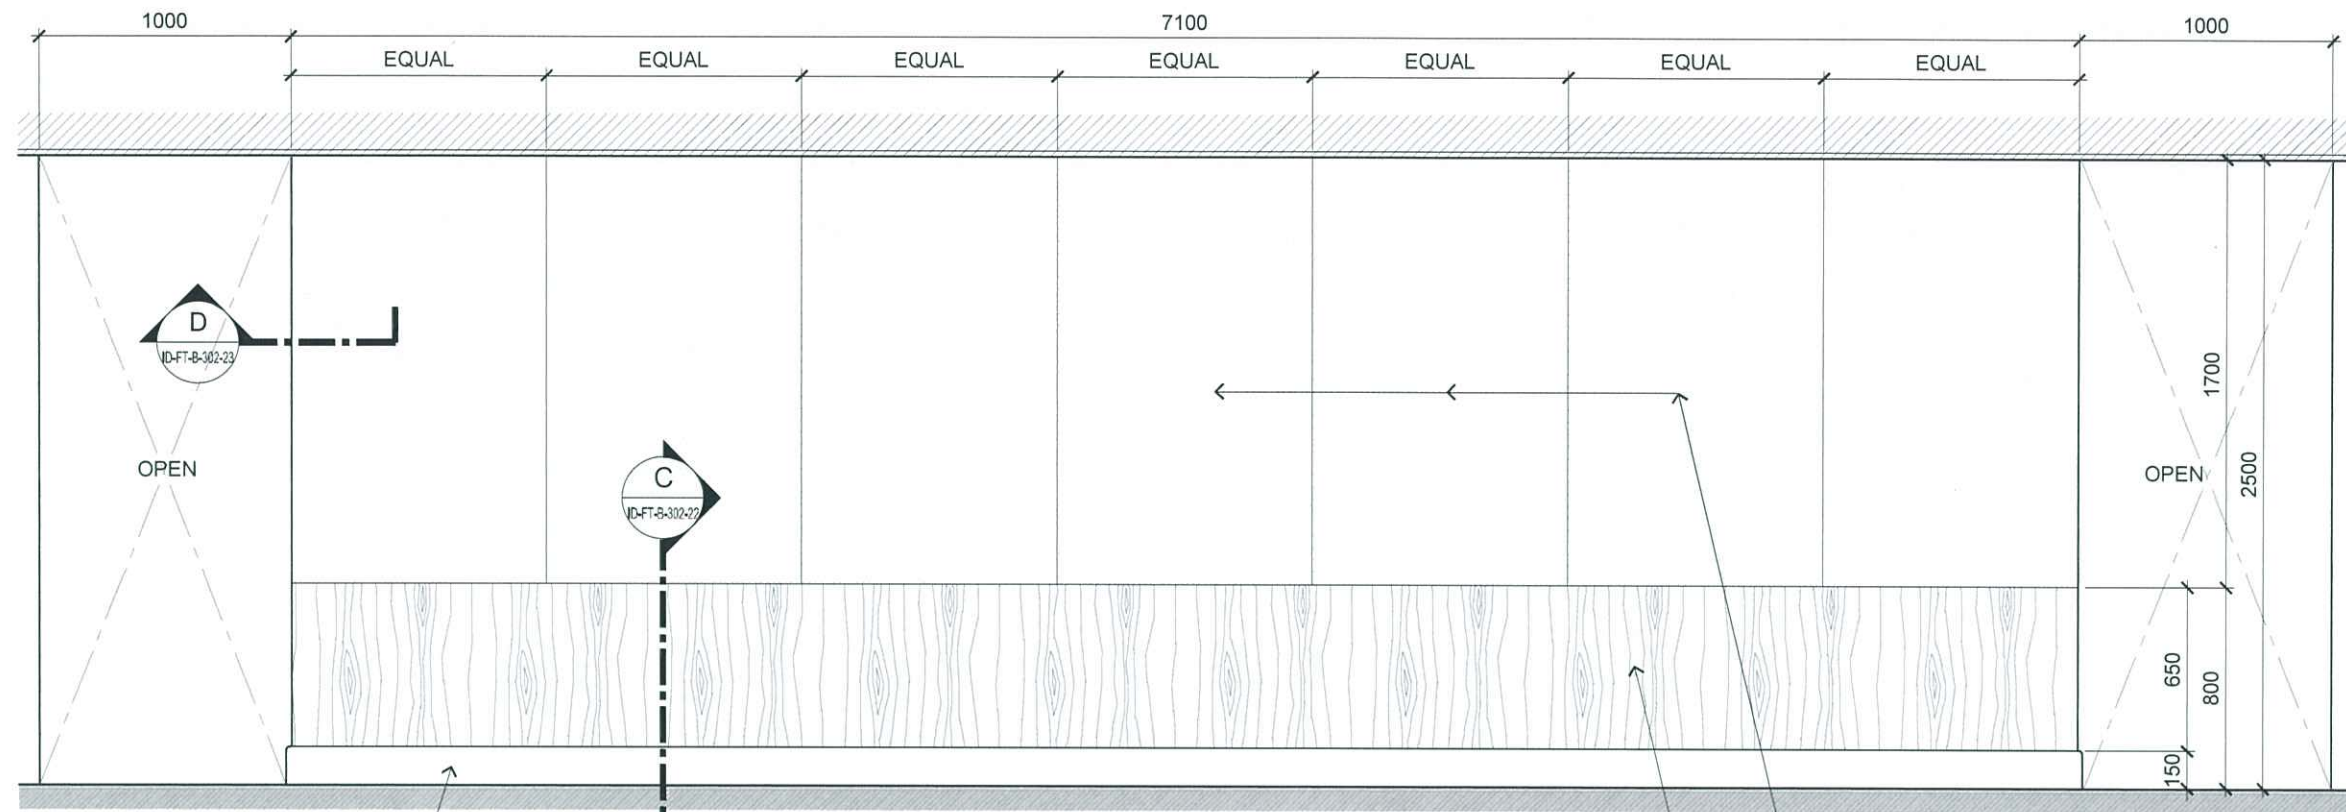


TIMBER SKIRTING IN
STAINED FINISH
BY MAINCON

2 BLOCK B 5TH FLOOR
CLASSROOM 49 XL DRAMA ELEVATION
SCALE 1:30

FABRIC PADDED ACOUSTIC
PINBOARD ON PLYWOOD
BACKING

LAMINATE FINISH ON
PLYWOOD BACKING

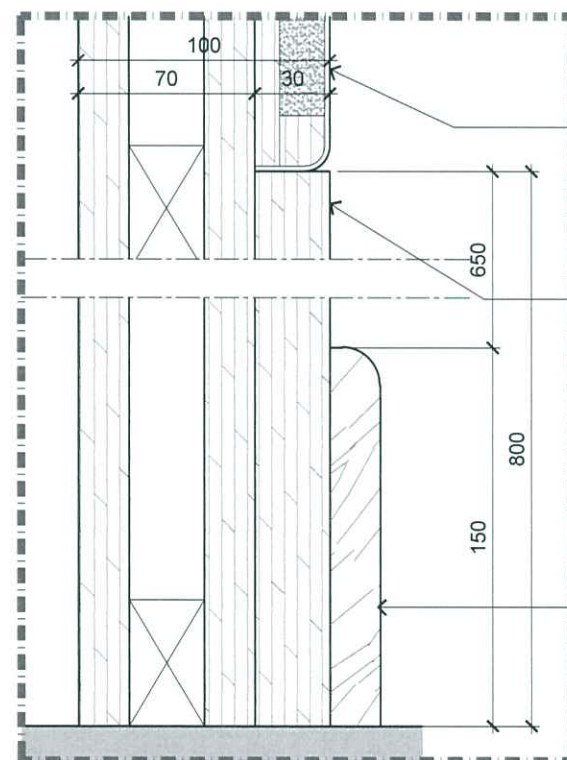


DETAIL C

FABRIC PADDED ACOUSTIC
PINBOARD ON PLYWOOD
BACKING

LAMINATE FINISH ON
PLYWOOD BACKING

TIMBER SKIRTING IN
STAINED FINISH
BY MAINCON

PARTITION WALL
IN PAINTED FINISH

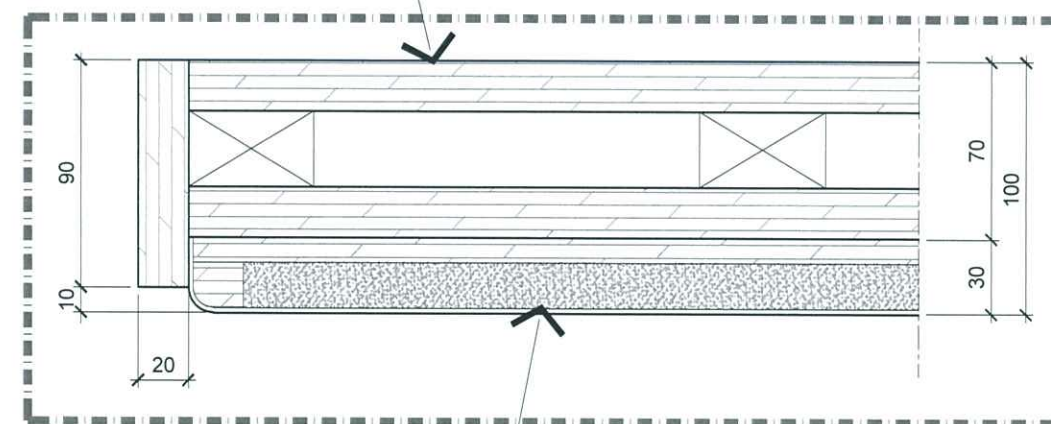

DETAIL D

FABRIC PADDED ACOUSTIC
PINBOARD ON PLYWOOD
BACKING

*John
(ms kin)
5/5/16*

TENDER DRAWING



ARCHITECTURE GROUP-STUDIO A
CPG CONSULTANTS PTE LTD
1 GATEWAY DRIVE #25-01
WESTGATE TOWER, SINGAPORE 608531
TEL: 6357 4888 FAX: 6357 4188

©2014, CPG Consultants Pte Ltd reserves all rights to these drawings, designs and/or any other data contained herein. No part of the said drawings, designs and/or other data may be reproduced, modified, transmitted or used in any form or by any means for any purpose without the prior written consent of CPG Consultants Pte Ltd other than the sole purpose for which such drawings, designs and/or other data are provided to licensed users on such terms as CPG Consultants Pte Ltd may prescribe.

Job Title
INTERIOR DESIGN WORKS FOR PROPOSED KDU PENANG
@ BATU KAWAN, PENANG MALAYSIA

Drawing Title
CLASSROOM 49 XL DRAMA ACOUSTIC WALL DETAILS
BLOCK B 5TH FLOOR

Senior Vice President	TAN PHENG CHEE
Vice President	PATRICK TAN
Principal Architectural Associate	-
Architectural Associate	-
Principal Interior Designer	BETH SONCUYA

Drawn By	TEAM	Date:-
Checked By	BETH	Date:-
Project Code :	Drawing No. :	REV.
P5679	ID-FT-B-302-23	-
Scale : AS SHOWN		CAD Ref.