



ARCHITECTURE GROUP-STUDIO A
CPG CONSULTANTS PTE LTD
1 GATEWAY DRIVE #25-01
WESTGATE TOWER, SINGAPORE 608531
TEL: 6357 4888 FAX: 6357 4188


©2014, CPG Consultants Pte Ltd reserves all rights to these drawings, designs and/or any other data contained herein. No part of the said drawings, designs and/or other data may be reproduced, modified, transmitted or used in any form or by any means for any purpose without the prior written consent of CPG Consultants Pte Ltd other than the sole purpose for which such drawings, designs and/or other data are provided to licensed users on such terms as CPG Consultants Pte Ltd may prescribe.

Job Title
INTERIOR DESIGN WORKS FOR PROPOSED KDU PENANG
@ BATU KAWAN, PENANG MALAYSIA

Drawing Title
REFERENCE FURNITURE LAYOUT PLAN
BLOCK C 1ST FLOOR

Senior Vice President	TAN PHENG CHEE
Vice President	PATRICK TAN
Principal Architectural Associate	-
Architectural Associate	-
Principal Interior Designer	BETH SONCUYA


TENDER DRAWING			
Drawn By	TEAM	Date:-	
Checked By	BETH	Date:-	
Project Code :	Drawing No. :	REV.	Scale : 1:300
P5679	ID-FL-C-203-02	-	CAD Ref.

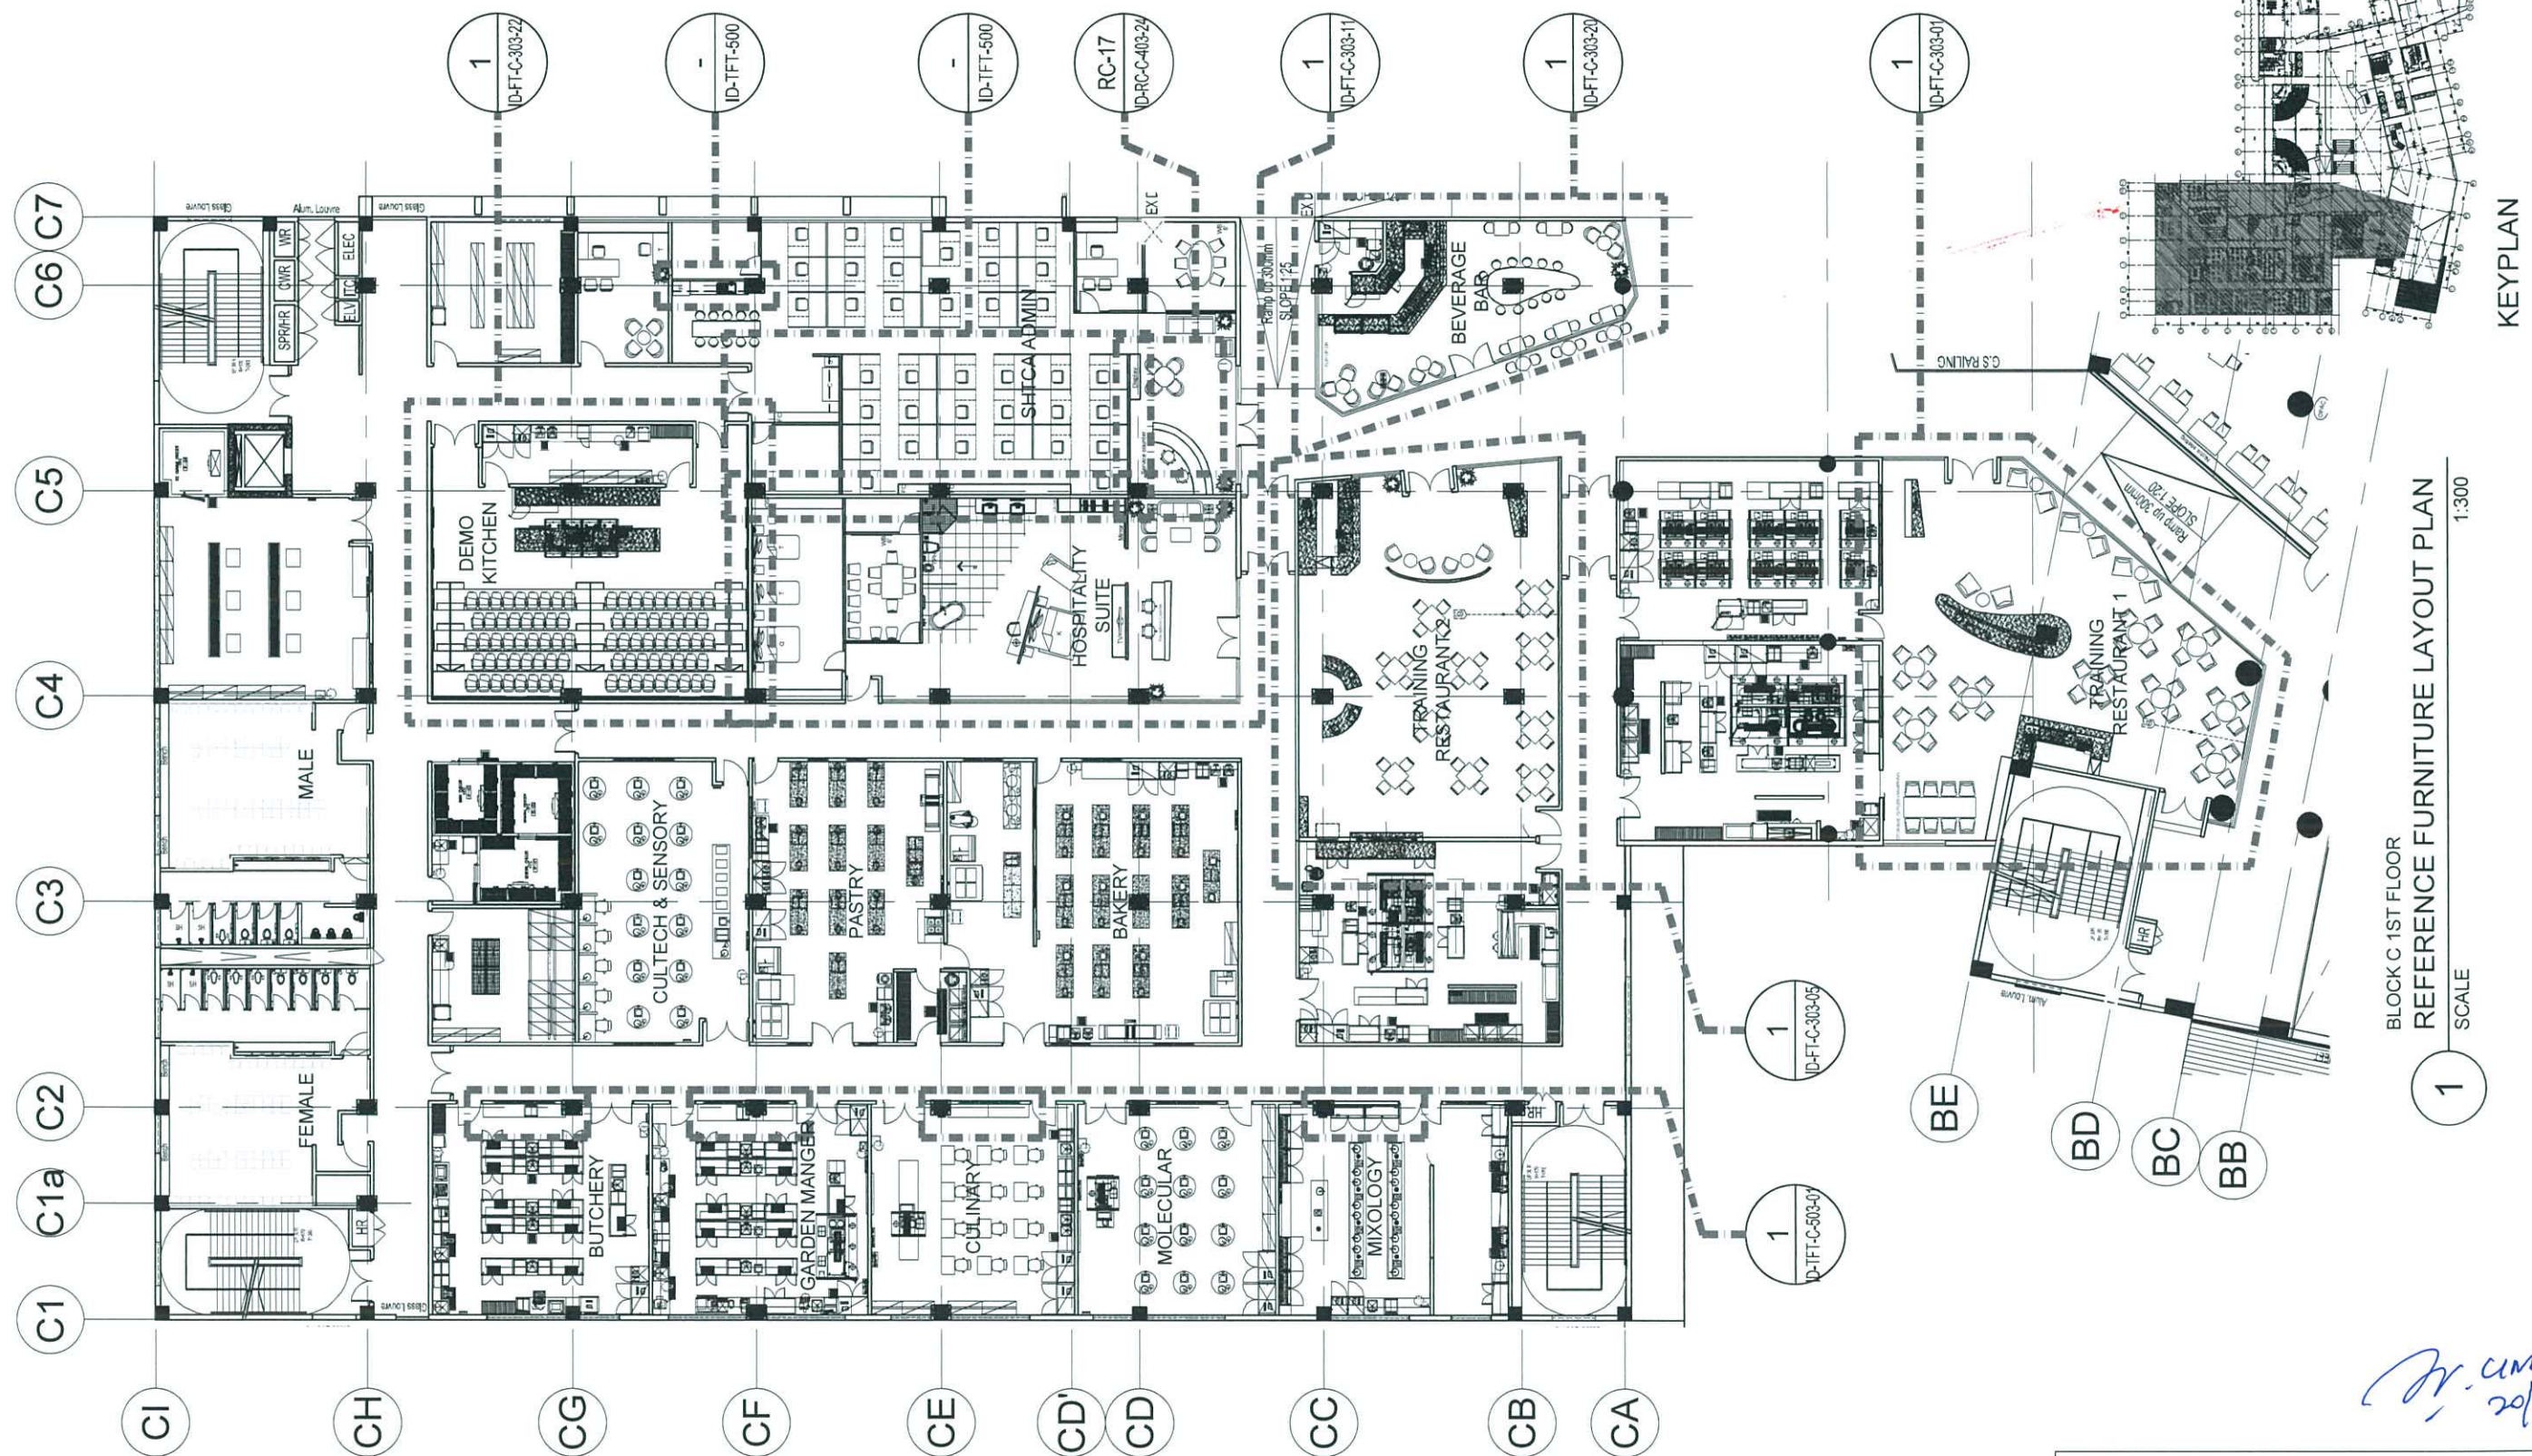


BLOCK C 1ST FLOOR
REFERENCE FURNITURE LAYOUT PLAN
SCALE 1:300

KEYPLAN
1:2500



Full Hgt. for Shelves.

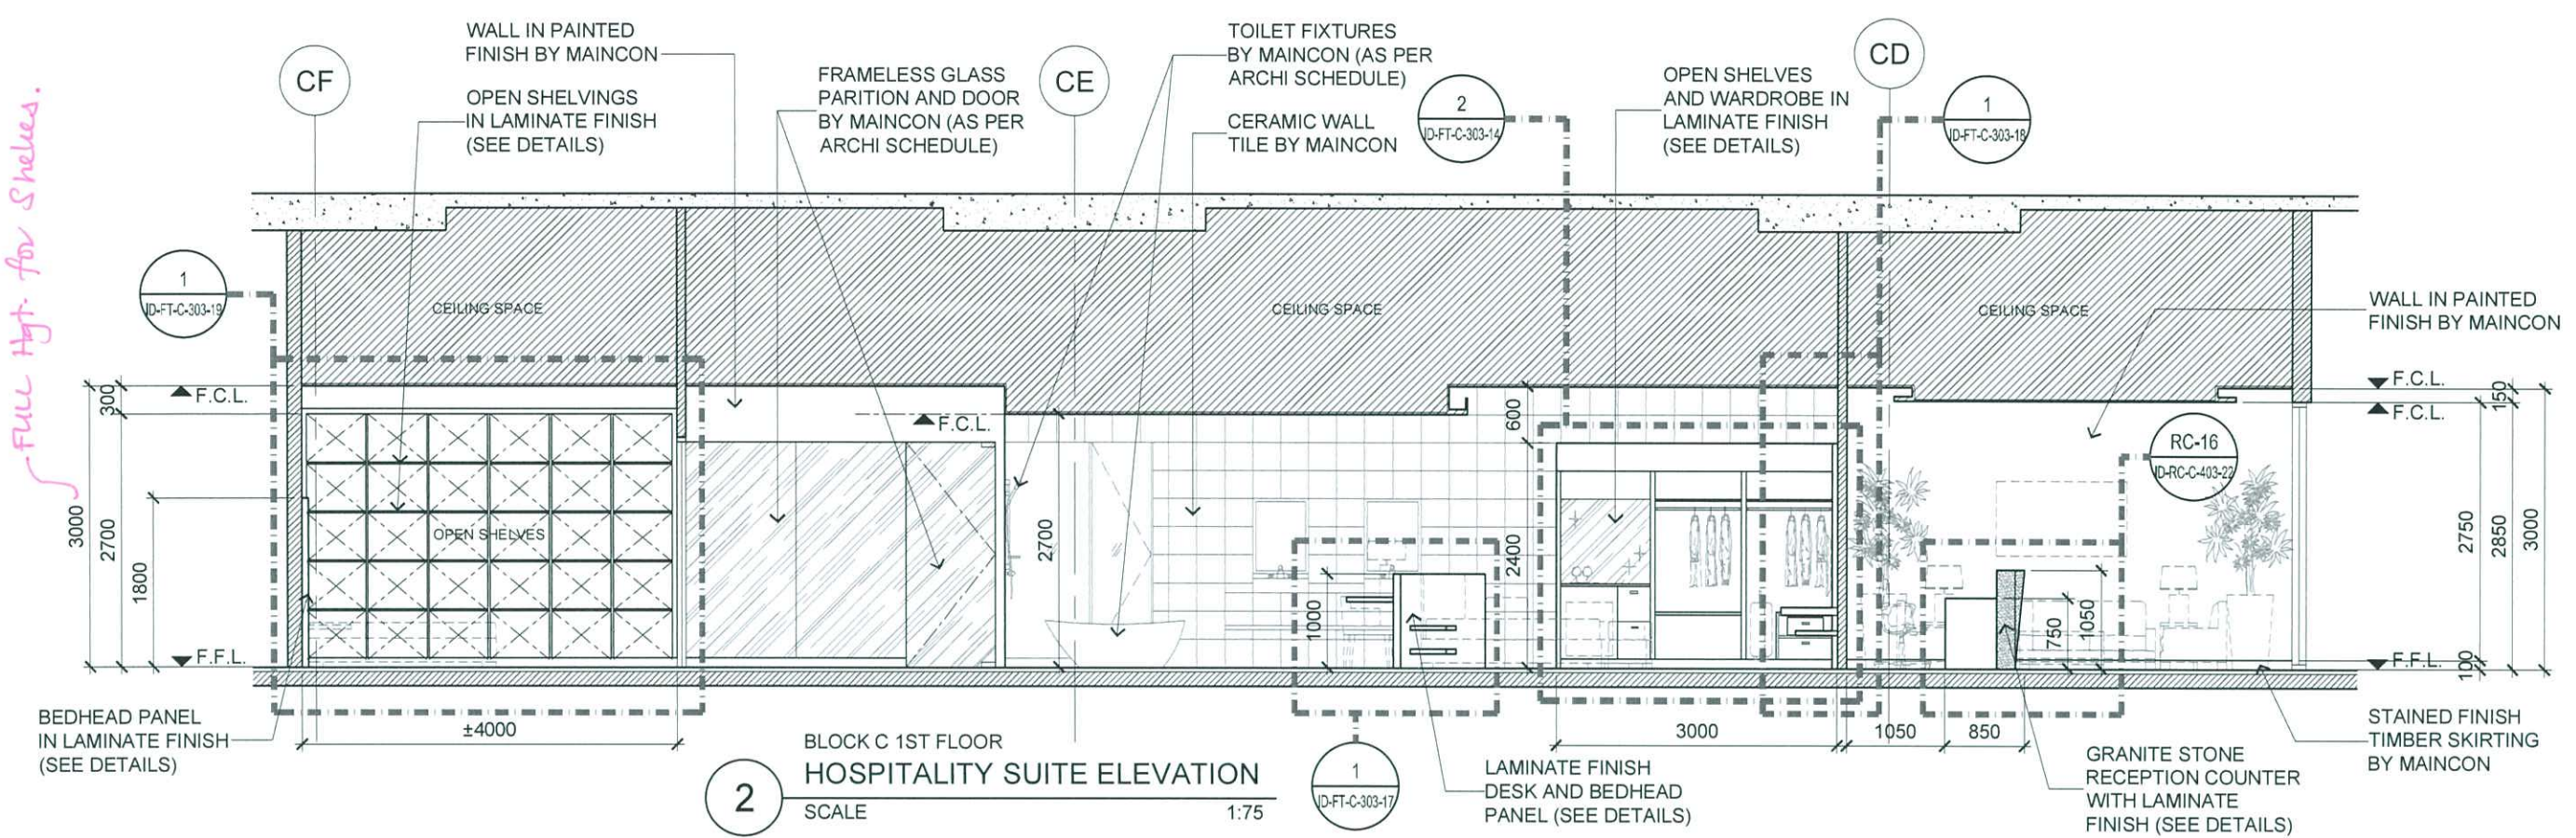


HOSPITALITY SUITE (signage)

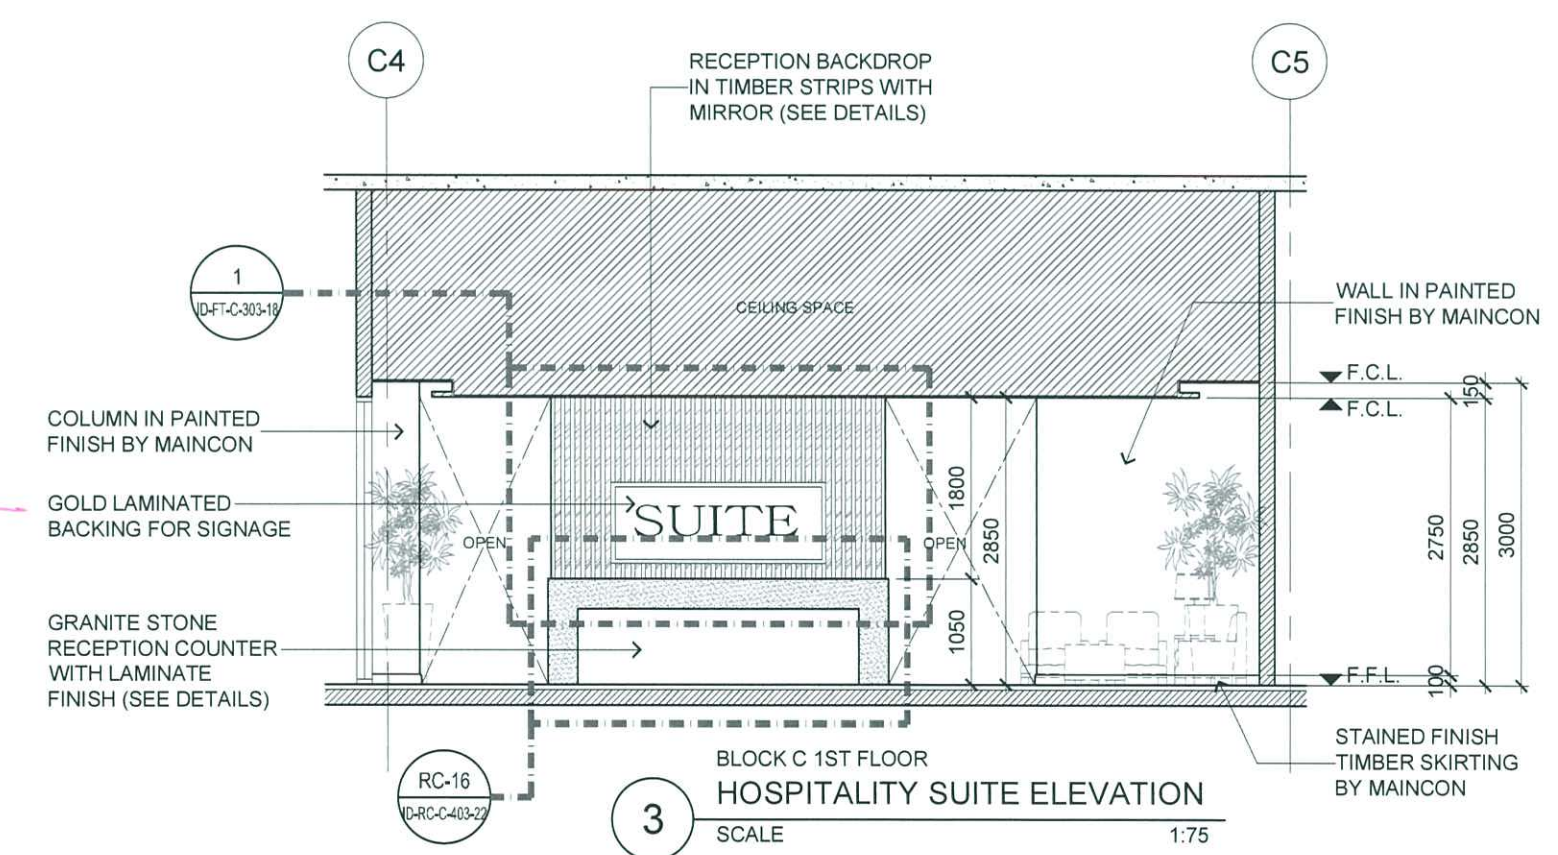

Handwritten signature and date: 2014

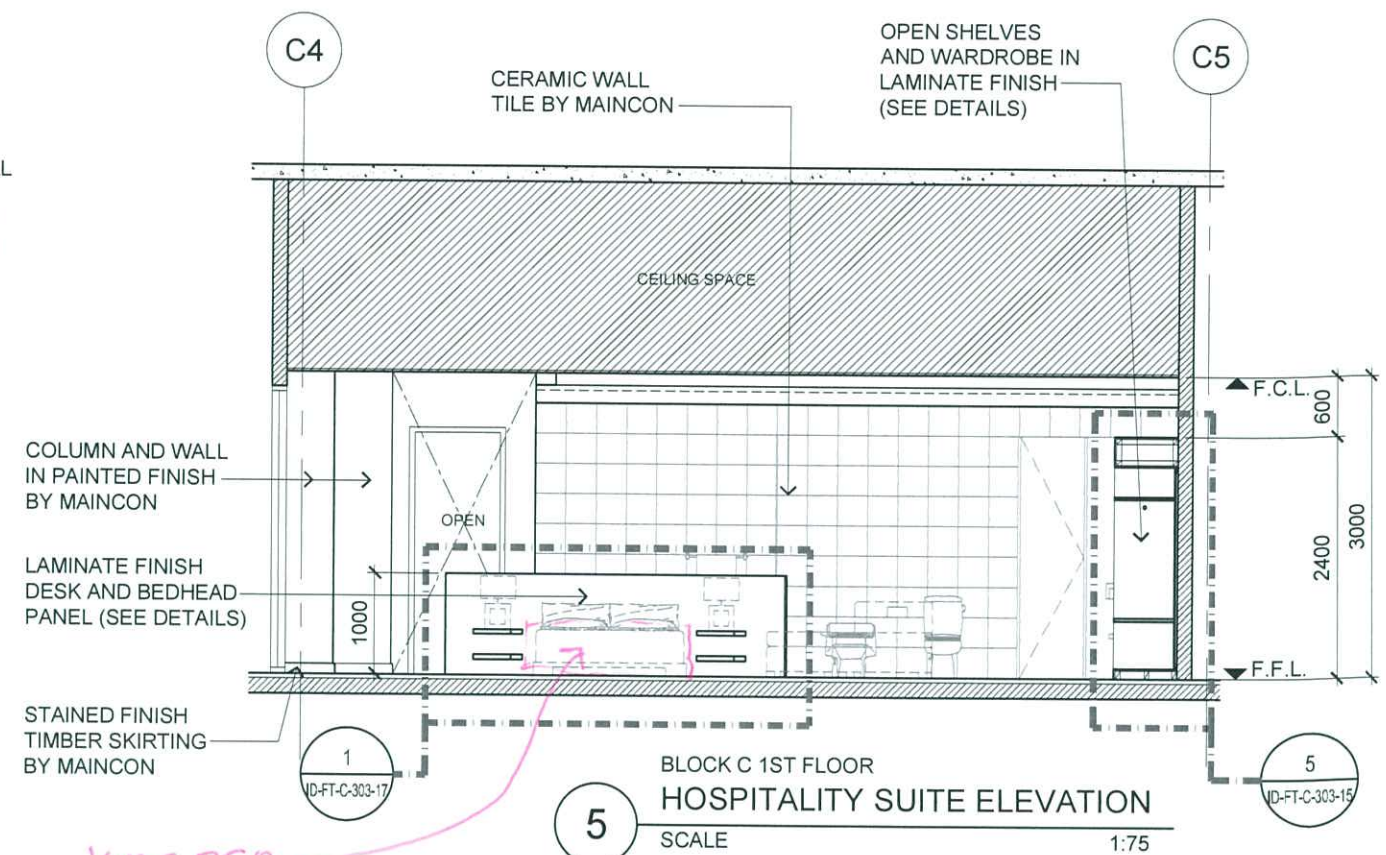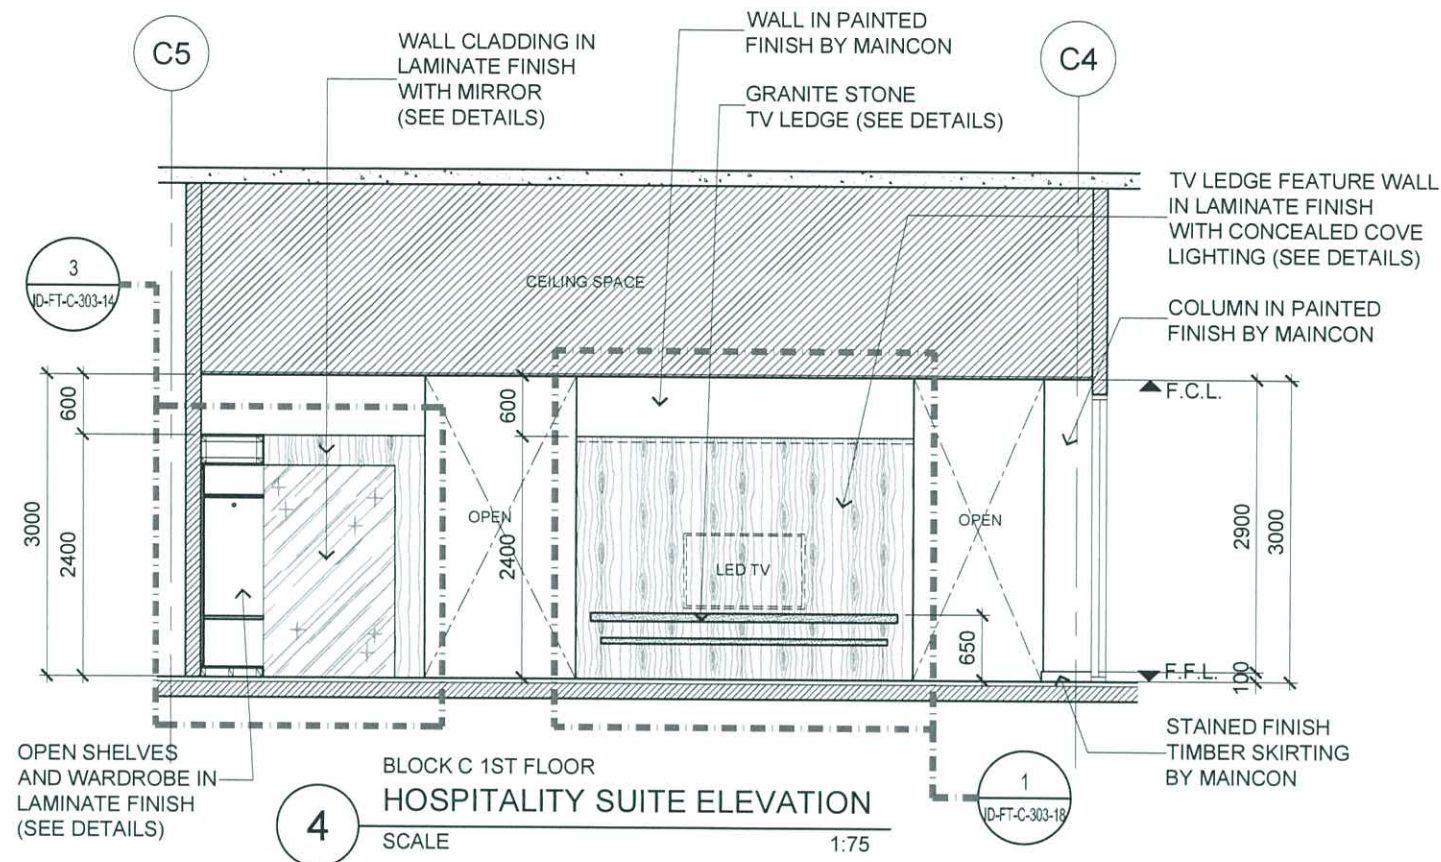

KING BED
SIZE BY 10

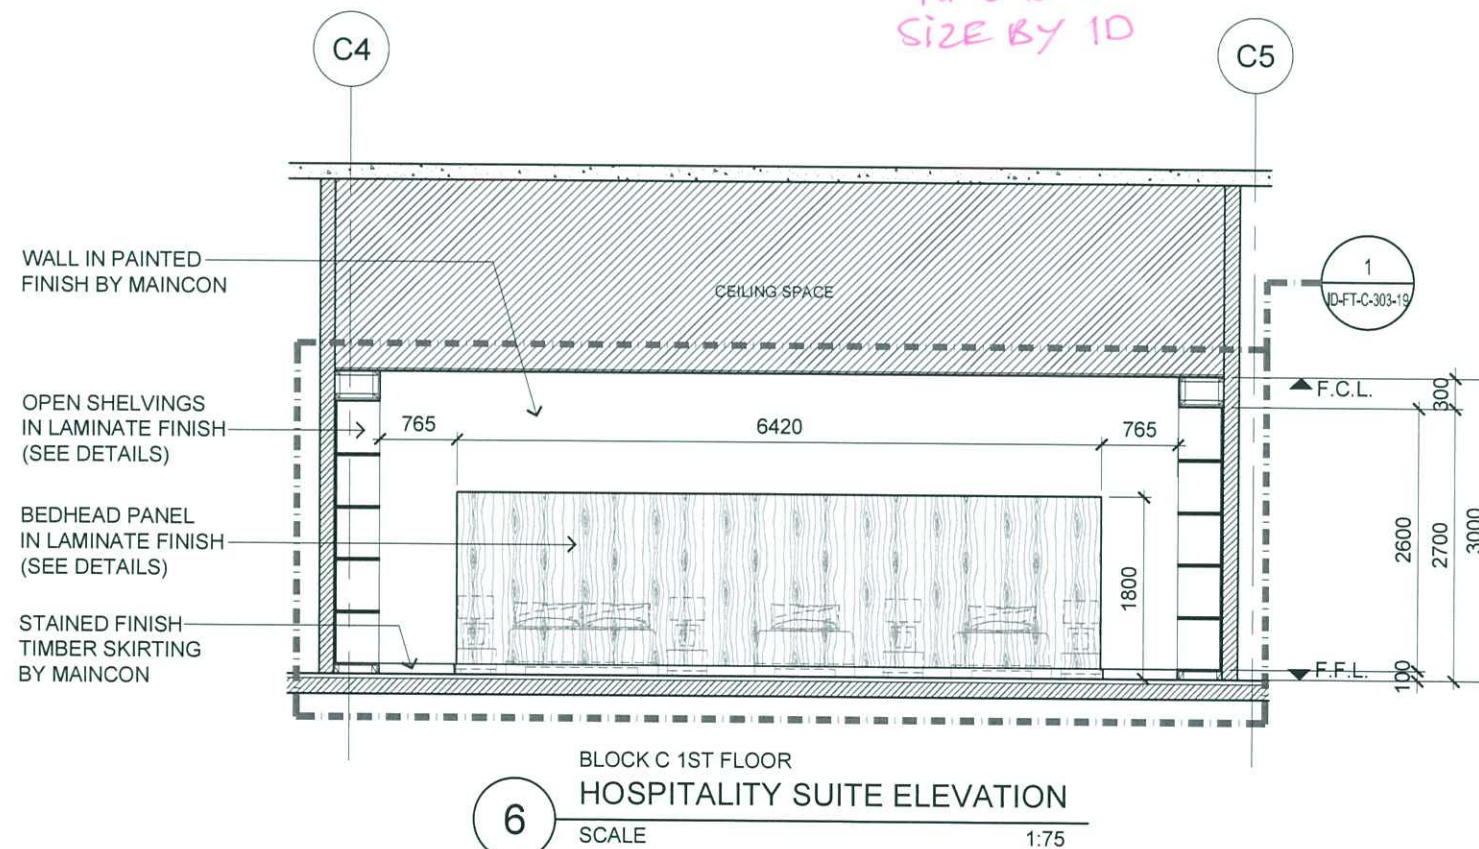

Handwritten signature and date: 20/4



ARCHITECTURE GROUP-STUDIO A
CPG CONSULTANTS PTE LTD
1 GATEWAY DRIVE #25-01
WESTGATE TOWER, SINGAPORE 608531
TEL: 6357 4888 FAX: 6357 4188

©2014, CPG Consultants Pte Ltd reserves all rights to these drawings, designs and/or any other data contained herein. No part of the said drawings, designs and/or other data may be reproduced, modified, transmitted or used in any form or by any means for any purpose without the prior written consent of CPG Consultants Pte Ltd other than the sole purpose for which such drawings, designs and/or other data are provided to licensed users on such terms as CPG Consultants Pte Ltd may prescribe.


Job Title
PROPOSED INTERIOR DESIGN WORKS FOR KDU PENANG
@ BATU KAWAN, PENANG MALAYSIA

Drawing Title
HOSPITALITY SUITE ELEVATIONS
BLOCK C 1ST FLOOR


Senior Vice President	TAN PHENG CHEE
Vice President	PATRICK TAN
Principal Architectural Associate	-
Architectural Associate	-
Principal Interior Designer	BETH SONCUYA

TENDER DRAWING


Drawn By	TEAM	Date: -
Checked By	BETH	Date: -
Project Code : P5679	Drawing No. : ID-FT-C-303-13	REV. : - Scale : 1:75 CAD Ref.

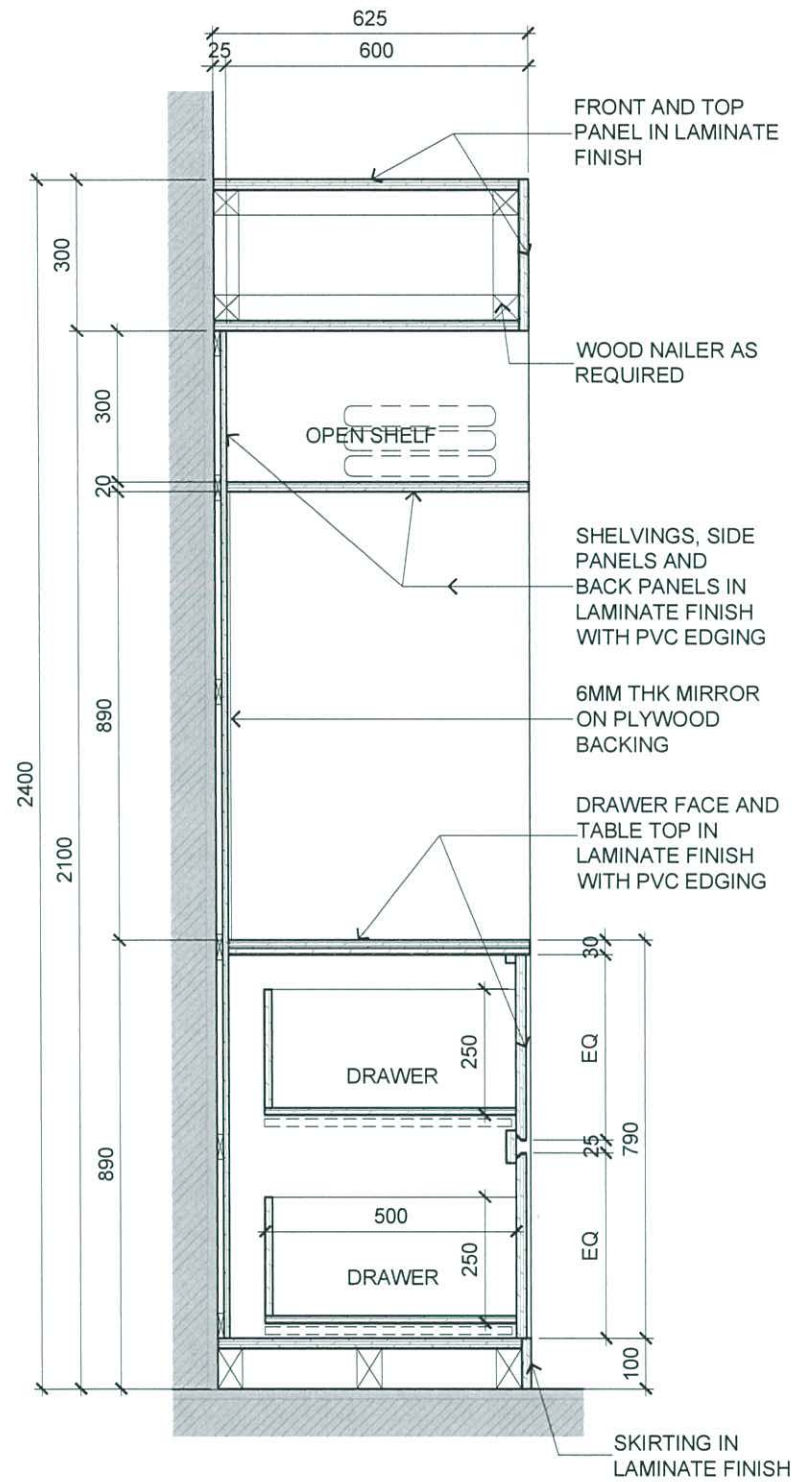


HOSPITALITY SUITE - BLOCK C 1ST FLOOR
WARDROBE SECTION DETAIL
4 SCALE 1:15

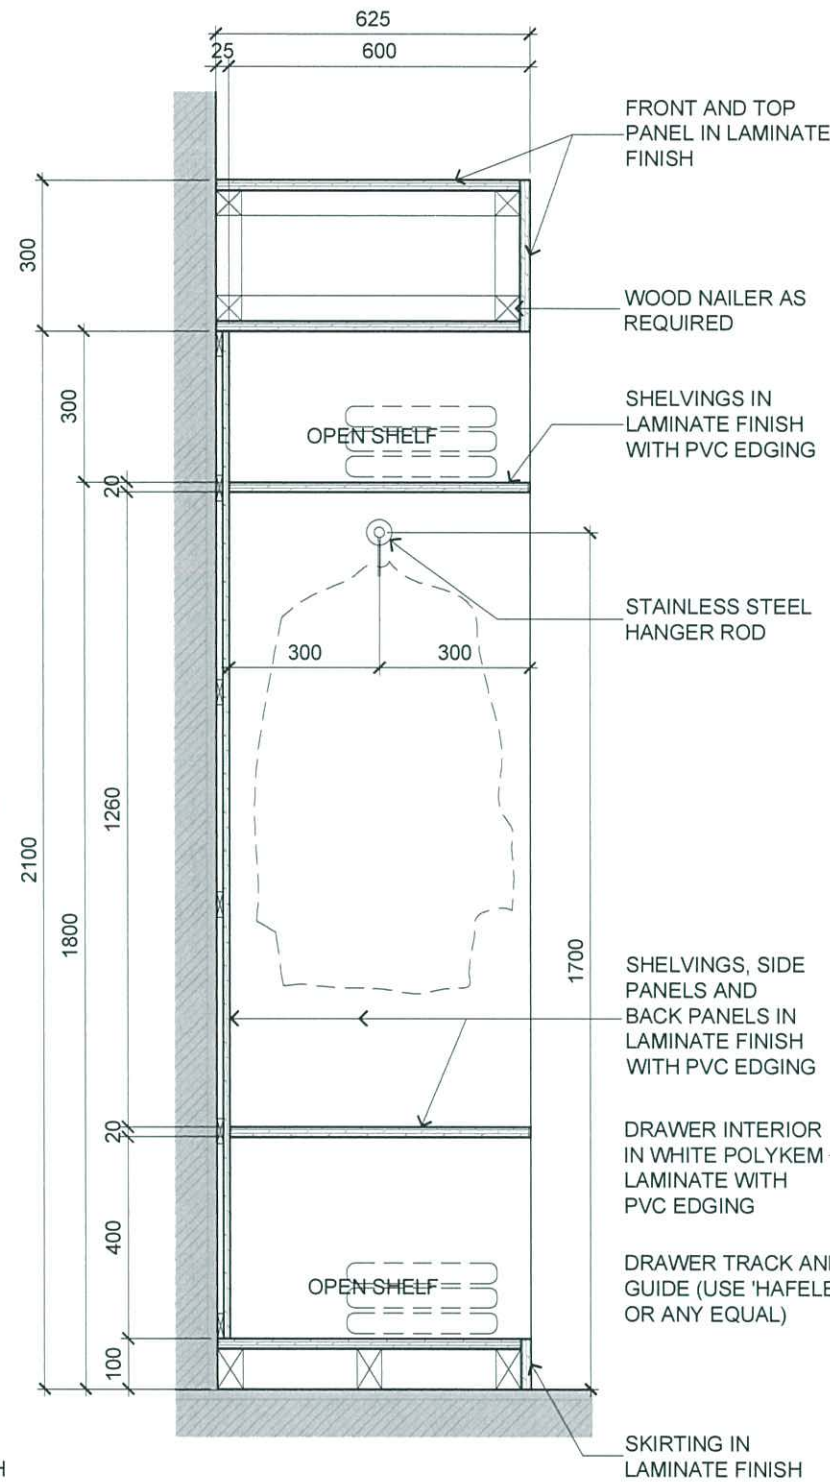

HOSPITALITY SUITE - BLOCK C 1ST FLOOR
WARDROBE SECTION DETAIL
5 SCALE 1:15

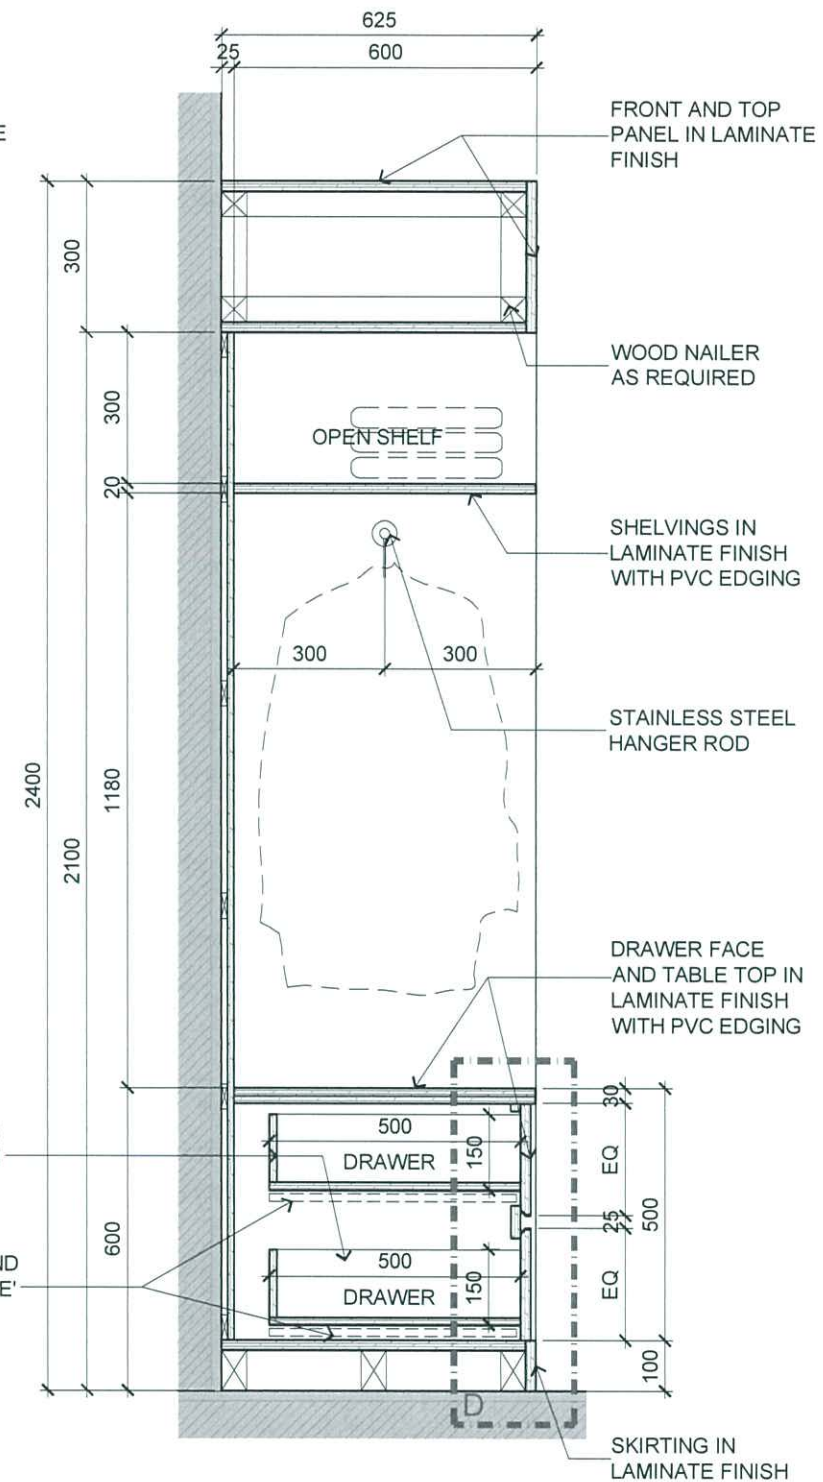

HOSPITALITY SUITE - BLOCK C 1ST FLOOR
WARDROBE SECTION DETAIL
6 SCALE 1:15

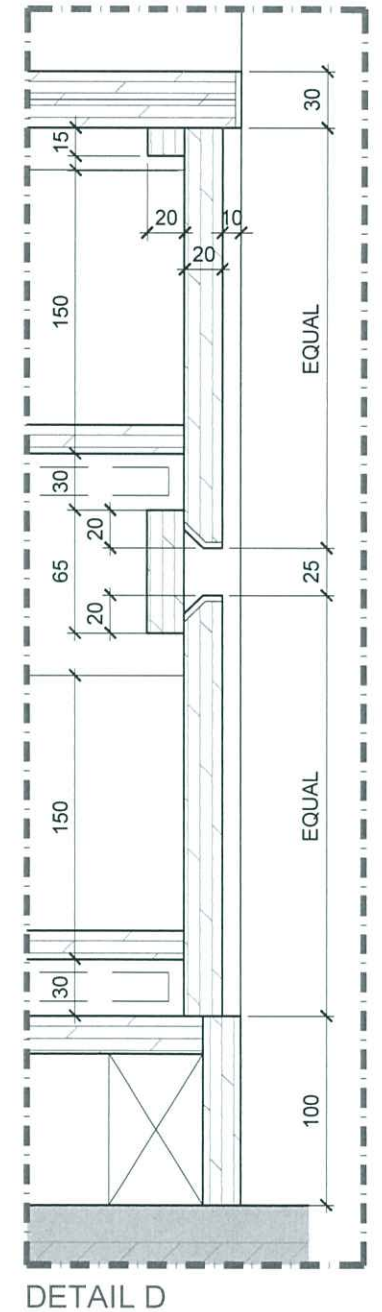

DETAIL D



ARCHITECTURE GROUP-STUDIO A
CPG CONSULTANTS PTE LTD
1 GATEWAY DRIVE #25-01
WESTGATE TOWER, SINGAPORE 608531
TEL: 6357 4888 FAX: 6357 4188


©2014, CPG Consultants Pte Ltd reserves all rights to these drawings, designs and/or any other data contained herein. No part of the said drawings, designs and/or other data may be reproduced, modified, transmitted or used in any form or by any means for any purpose without the prior written consent of CPG Consultants Pte Ltd other than the sole purpose for which such drawings, designs and/or other data are provided to licensed users on such terms as CPG Consultants Pte Ltd may prescribe.

Job Title
PROPOSED INTERIOR DESIGN WORKS FOR KDU PENANG
@ BATU KAWAN, PENANG MALAYSIA
Drawing Title
HOSPITALITY SUITE WARDROBE DETAILS
BLOCK C 1ST FLOOR


Senior Vice President	TAN PHENG CHEE
Vice President	PATRICK TAN
Principal Architectural Associate	-
Architectural Associate	-
Principal Interior Designer	BETH SONCUYA

TENDER DRAWING			
Drawn By	TEAM	Date:	
Checked By	BETH	Date:	
Project Code :	P5679	Drawing No. :	ID-FT-C-303-15
REV.	-	Scale :	1:15
		CAD Ref.	


Handwritten signature and date: 20/4

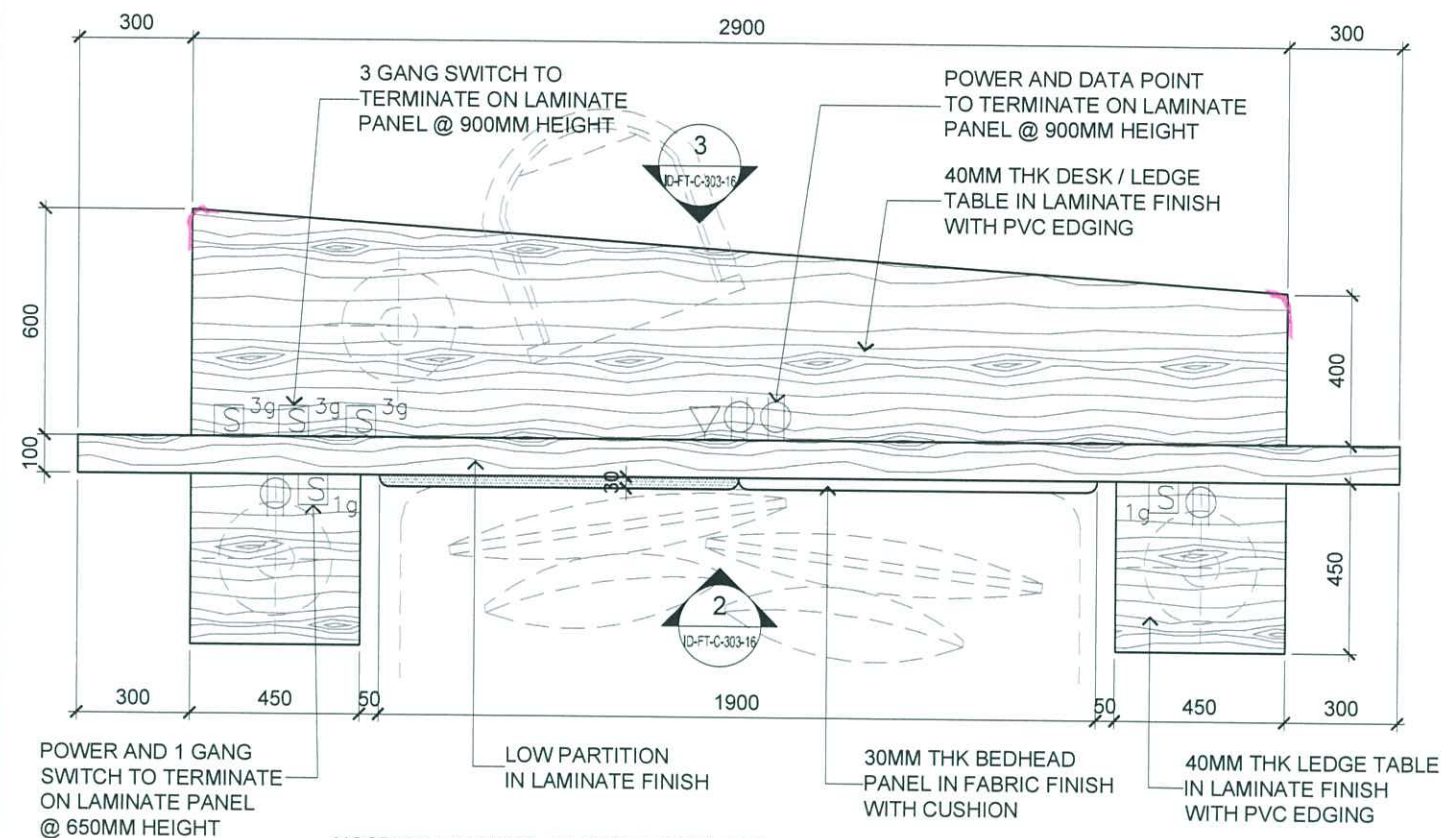


1 HOSPITALITY SUITE - BLOCK C 1ST FLOOR
BEDHEAD / DESK PLAN DETAIL
SCALE 1:20

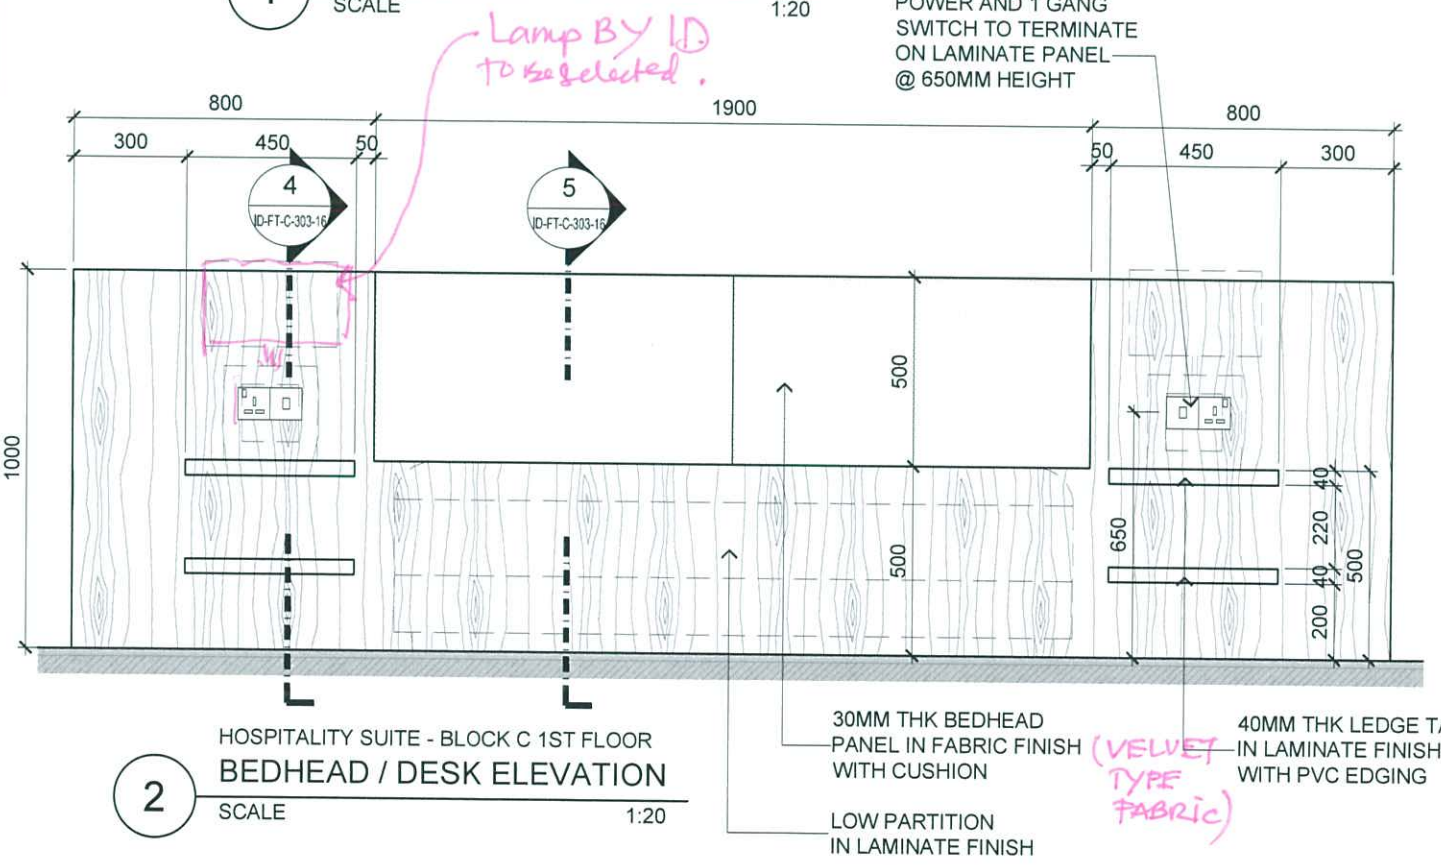


2 HOSPITALITY SUITE - BLOCK C 1ST FLOOR
BEDHEAD / DESK ELEVATION
SCALE 1:20

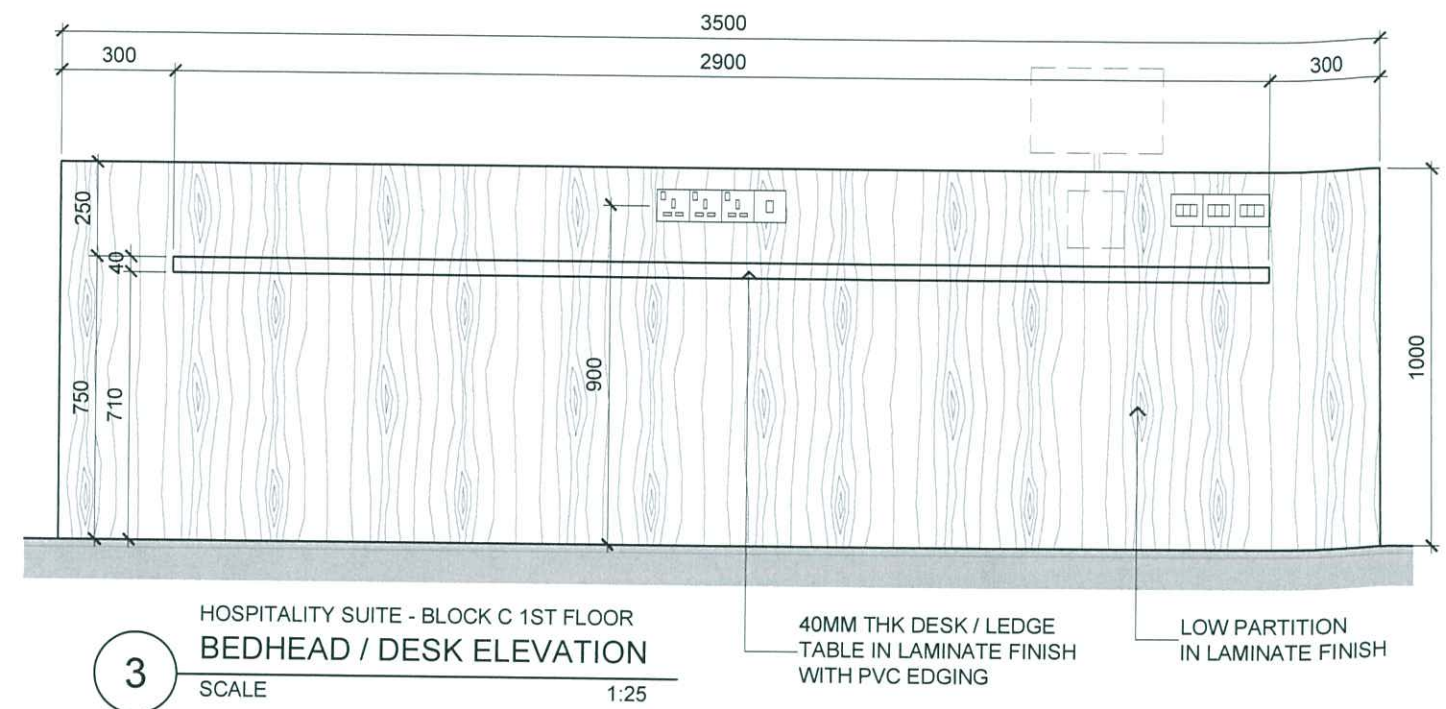

3 HOSPITALITY SUITE - BLOCK C 1ST FLOOR
BEDHEAD / DESK ELEVATION
SCALE 1:25

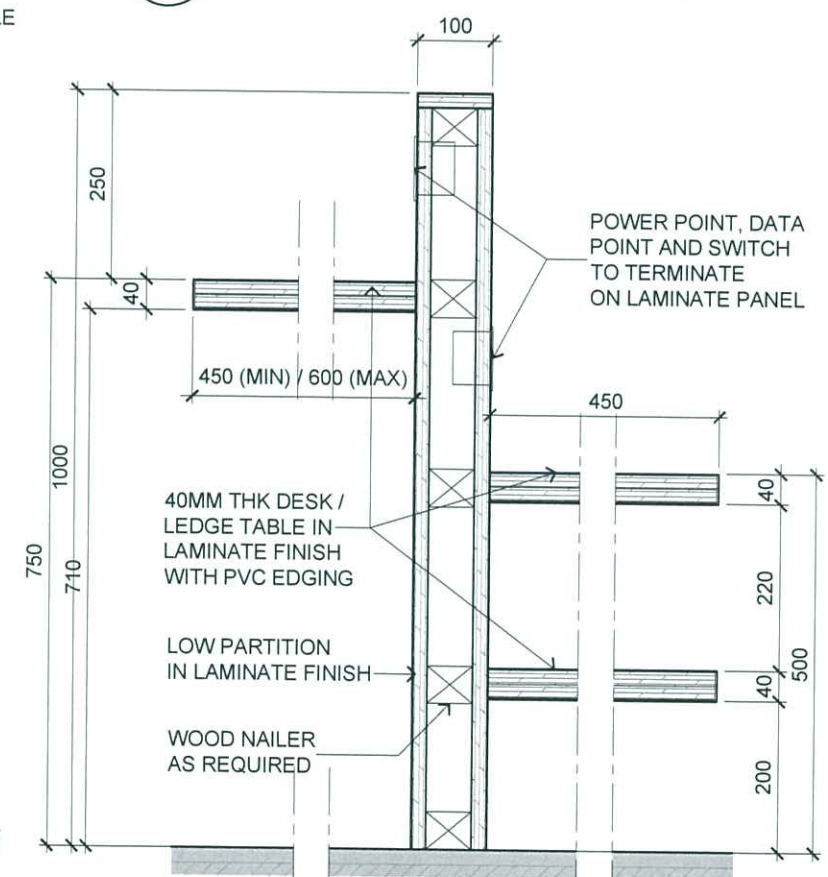

4 HOSPITALITY SUITE - BLOCK C 1ST FLOOR
BEDHEAD / DESK SECTION
SCALE 1:10

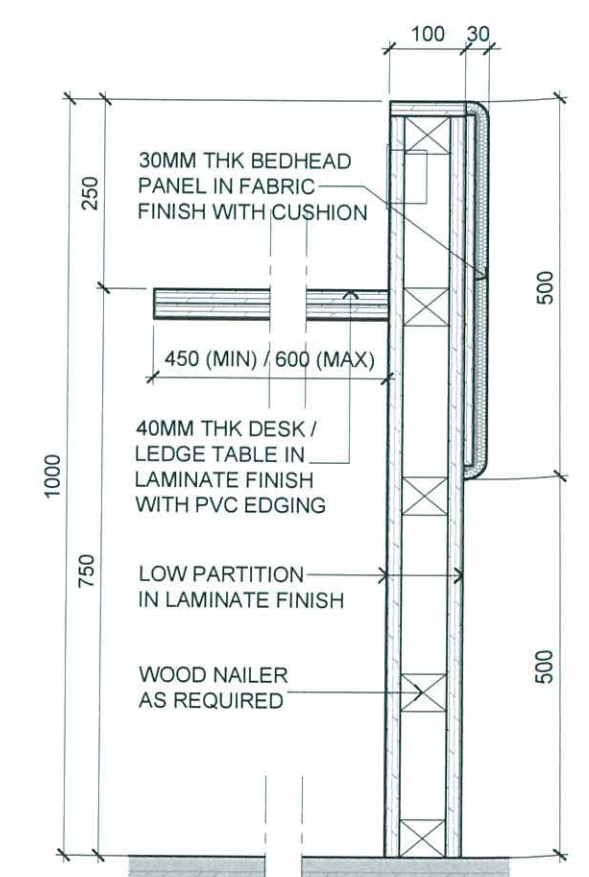

5 HOSPITALITY SUITE - BLOCK C 1ST FLOOR
BEDHEAD / DESK SECTION
SCALE 1:10



ARCHITECTURE GROUP-STUDIO A
CPG CONSULTANTS PTE LTD
1 GATEWAY DRIVE #25-01
WESTGATE TOWER, SINGAPORE 608531
TEL: 6357 4888 FAX: 6357 4188


©2014, CPG Consultants Pte Ltd reserves all rights to these drawings, designs and/or any other data contained herein. No part of the said drawings, designs and/or other data may be reproduced, modified, transmitted or used in any form or by any means for any purpose without the prior written consent of CPG Consultants Pte Ltd other than the sole purpose for which such drawings, designs and/or other data are provided to licensed users on such terms as CPG Consultants Pte Ltd may prescribe.

Job Title	Senior Vice President
PROPOSED INTERIOR DESIGN WORKS FOR KDU PENANG @ BATU KAWAN, PENANG MALAYSIA	TAN PHENG CHEE
Drawing Title	Vice President
HOSPITALITY SUITE BEDHEAD PANEL / DESK DETAILS	PATRICK TAN
BLOCK C 1ST FLOOR	Principal Architectural Associate
	-
	Architectural Associate
	-
	Principal Interior Designer
	BETH SONCUYA


Senior Vice President	TAN PHENG CHEE
Vice President	PATRICK TAN
Principal Architectural Associate	-
Architectural Associate	-
Principal Interior Designer	BETH SONCUYA

TENDER DRAWING					
Drawn By	TEAM		Date:*		
Checked By	BETH		Date:*		
Project Code :	Drawing No. :	REV.	Scale :	AS SHOWN	
P5679	ID-FT-C-303-16	-	CAD Ref.		


Handwritten signature and date: 20/4

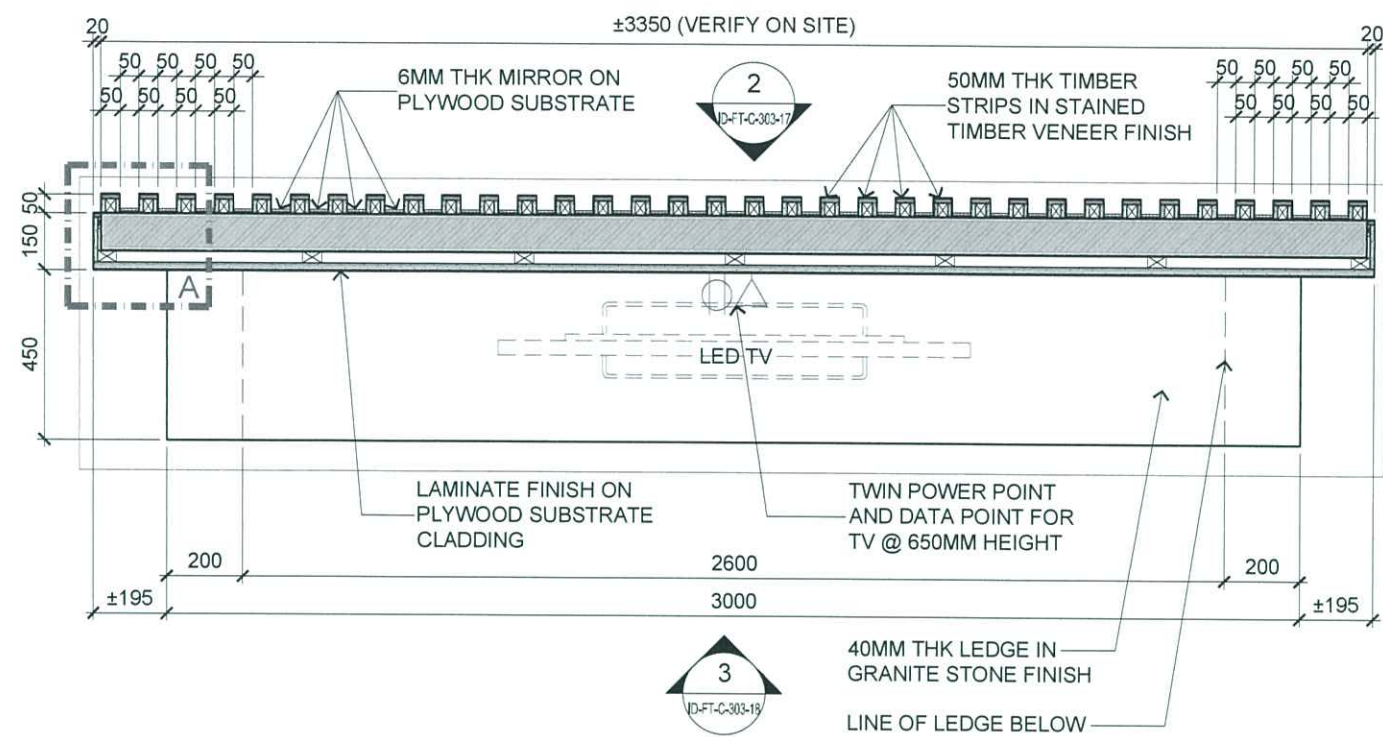

1 HOSPITALITY SUITE - BLOCK C 1ST FLOOR
RECEPTION BACKWALL / TV LEDGE PLAN DETAIL
SCALE 1:20

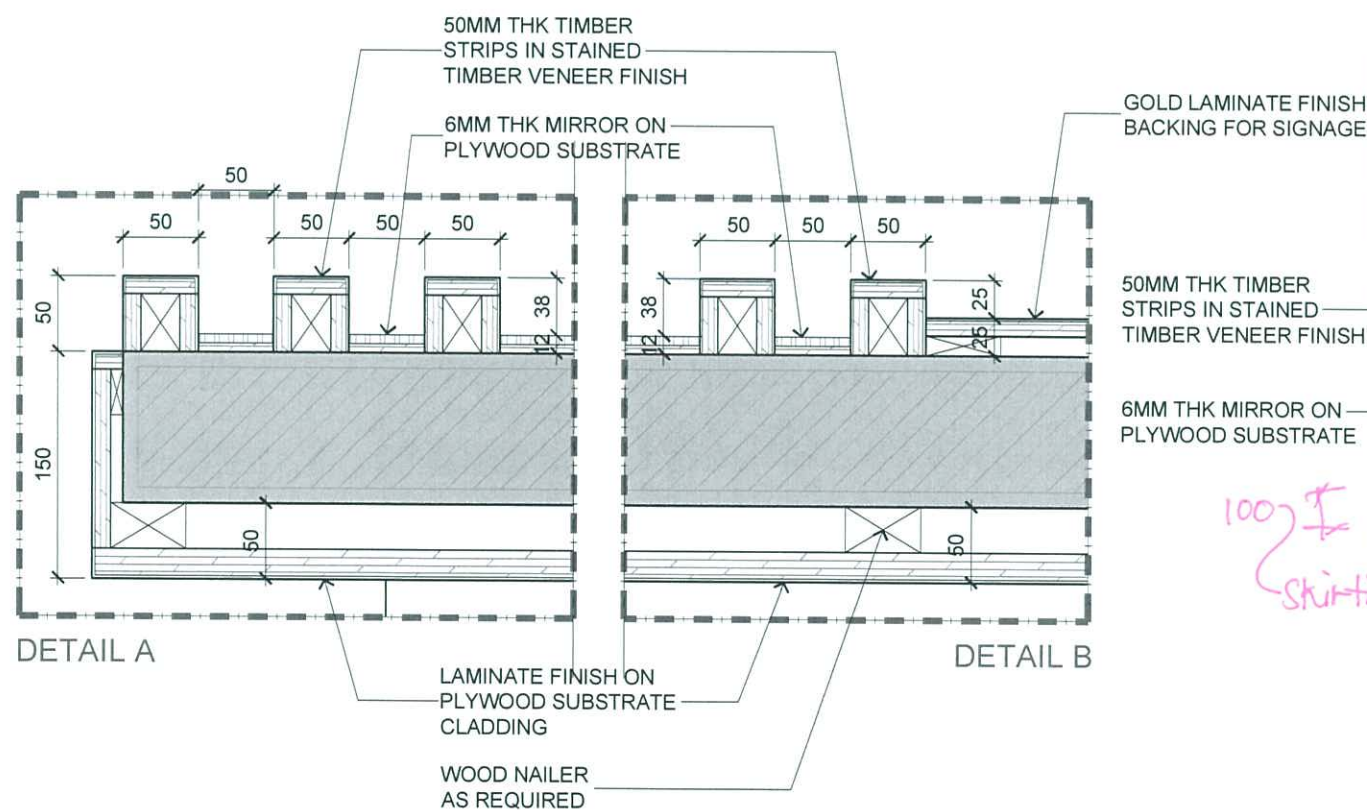

100% Skirting

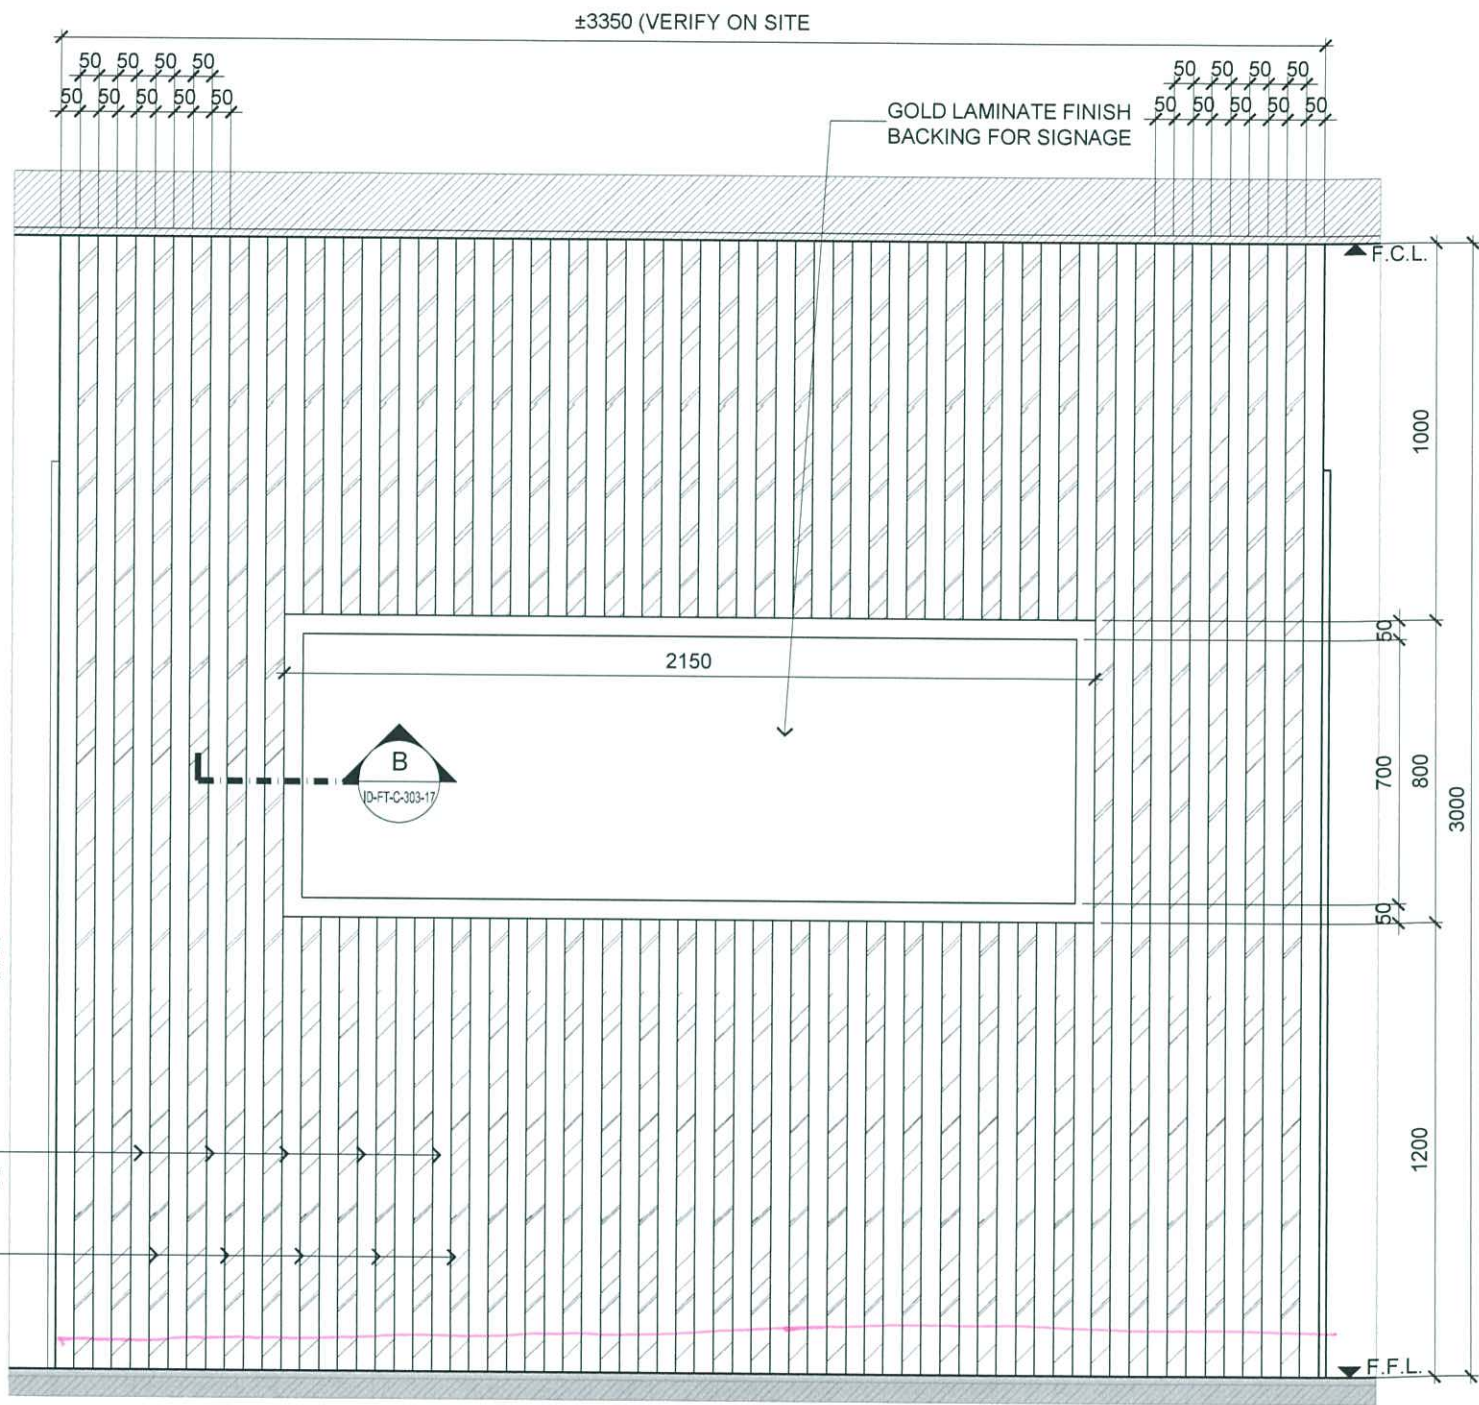

2 HOSPITALITY SUITE - BLOCK C 1ST FLOOR
RECEPTION BACKWALL / TV LEDGE ELEVATION
SCALE 1:20

Mr. UNOY 20/4





ARCHITECTURE GROUP-STUDIO A
CPG CONSULTANTS PTE LTD
1 GATEWAY DRIVE #25-01
WESTGATE TOWER, SINGAPORE 608531
TEL: 6357 4888 FAX: 6357 4188

©2014, CPG Consultants Pte Ltd reserves all rights to these drawings, designs and/or any other data contained herein. No part of the said drawings, designs and/or other data may be reproduced, modified, transmitted or used in any form or by any means for any purpose without the prior written consent of CPG Consultants Pte Ltd other than the sole purpose for which such drawings, designs and/or other data are provided to licensed users on such terms as CPG Consultants Pte Ltd may prescribe.


Job Title
PROPOSED INTERIOR DESIGN WORKS FOR KDU PENANG
@ BATU KAWAN, PENANG MALAYSIA
Drawing Title
HOSPITALITY SUITE RECEPTION BACKWALL / TV LEDGE
BLOCK C 1ST FLOOR

Senior Vice President	TAN PHENG CHEE
Vice President	PATRICK TAN
Principal Architectural Associate	-
Architectural Associate	-
Principal Interior Designer	BETH SONCUYA

TENDER DRAWING				
Drawn By	TEAM	Date:		
Checked By	BETH	Date:		
Project Code :	Drawing No. :	REV.	Scale : 1:80	
P5679	ID-FT-C-303-17	-	CAD Ref.	

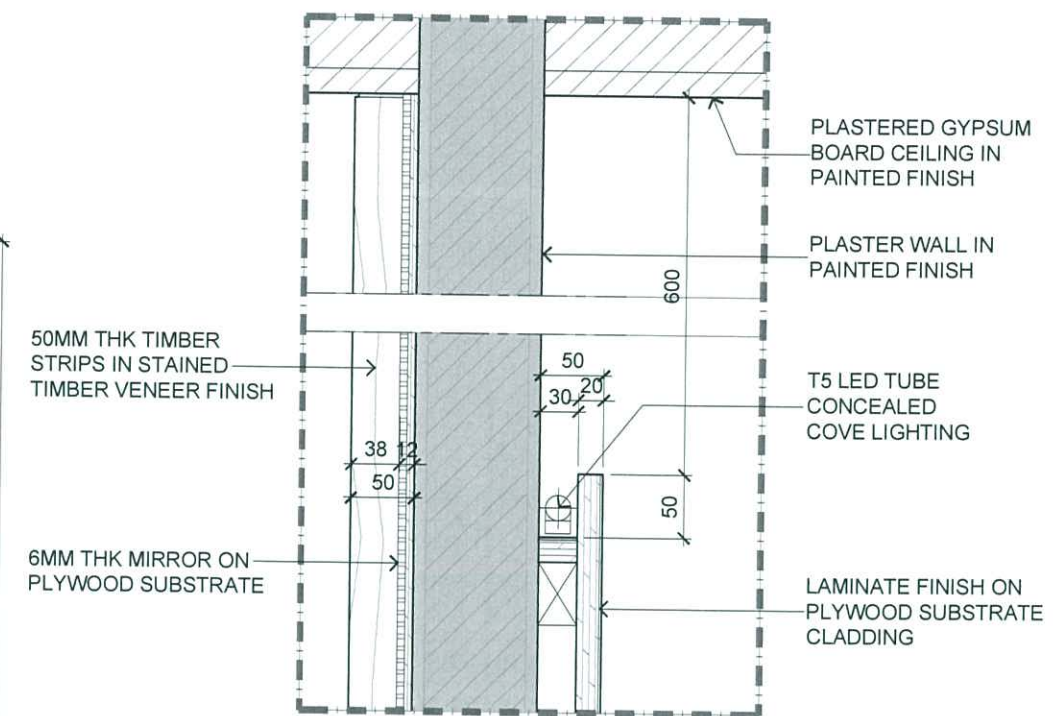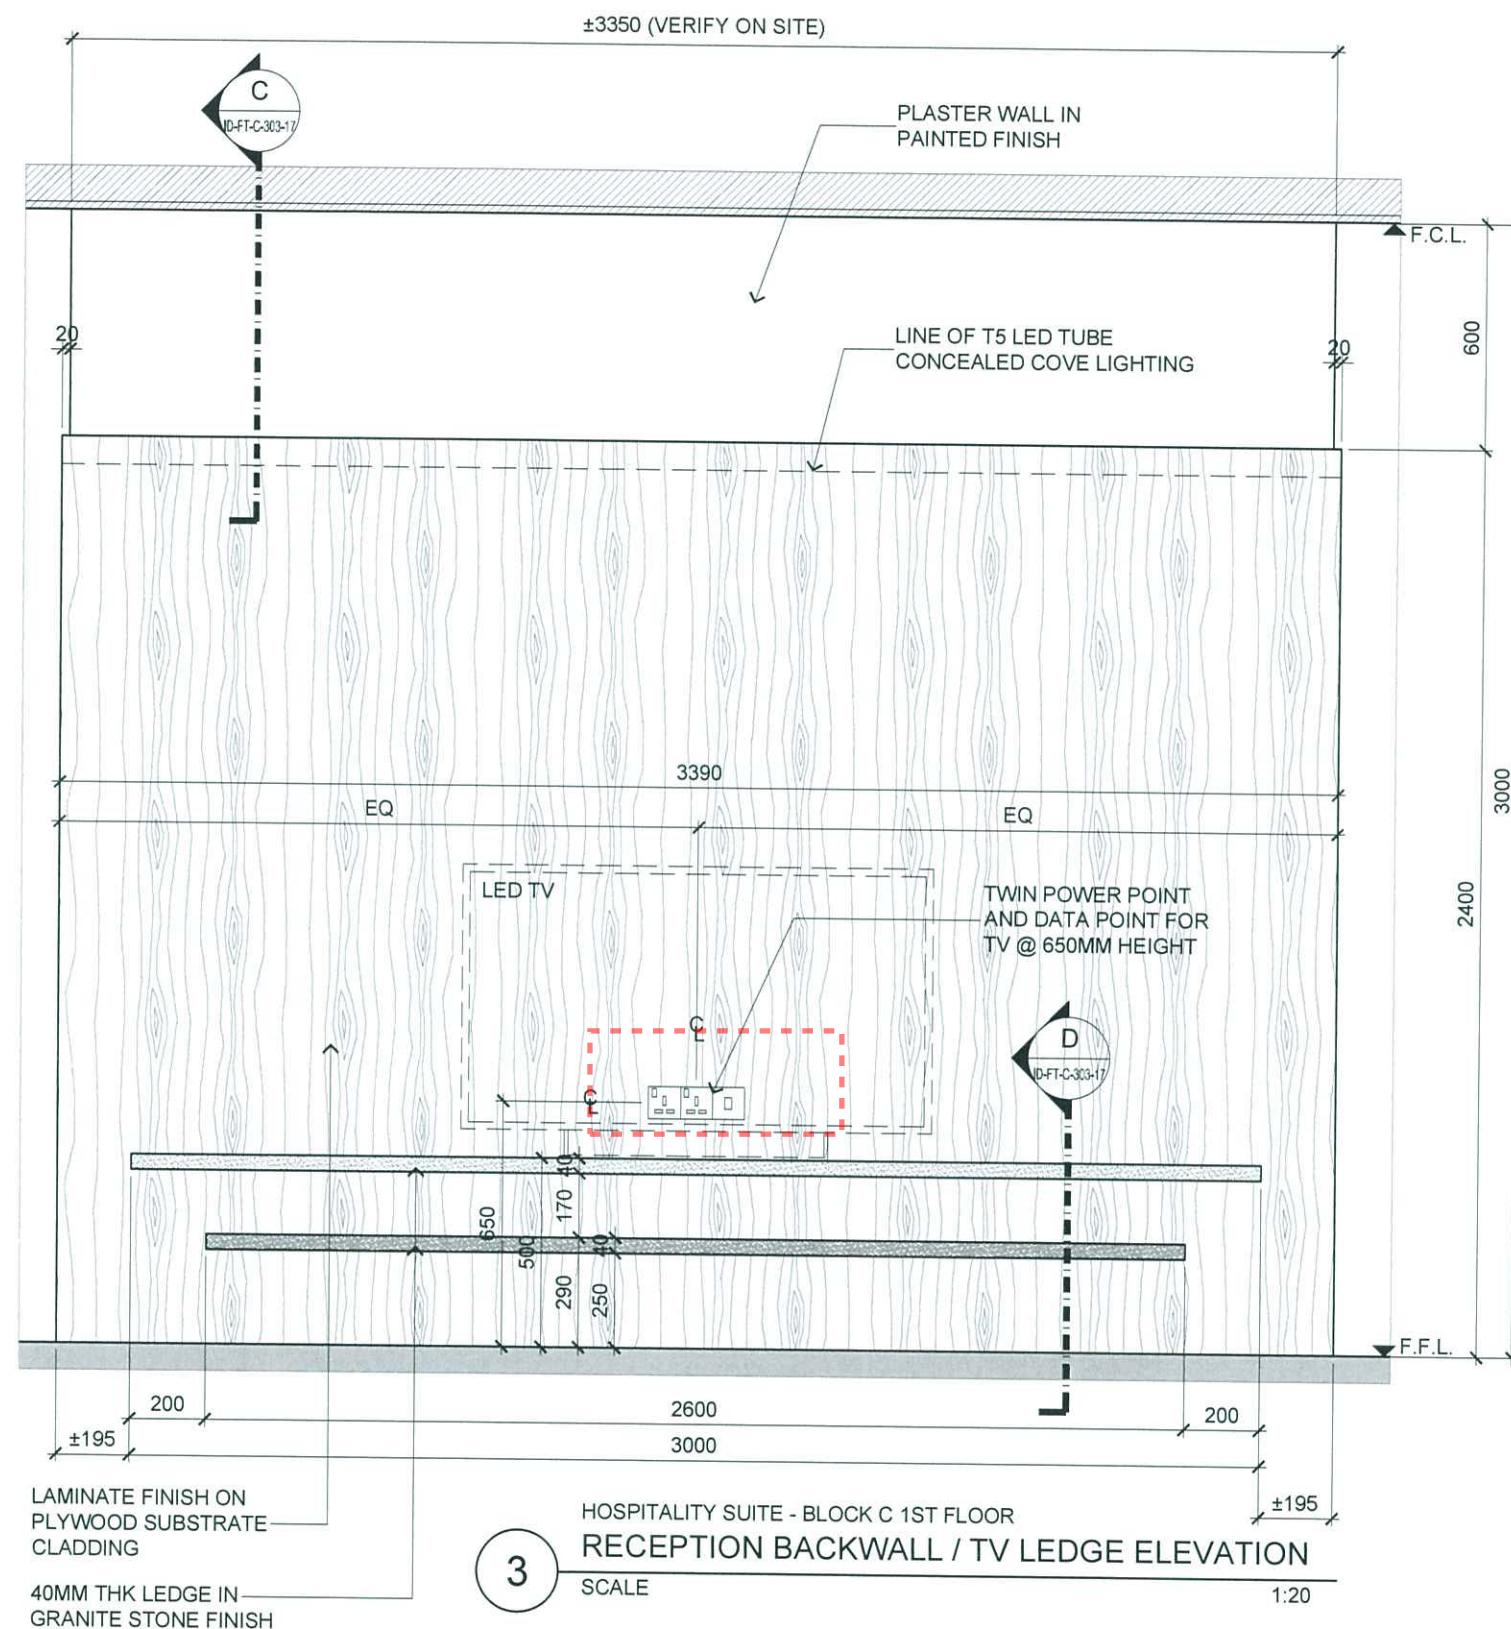

DETAIL C

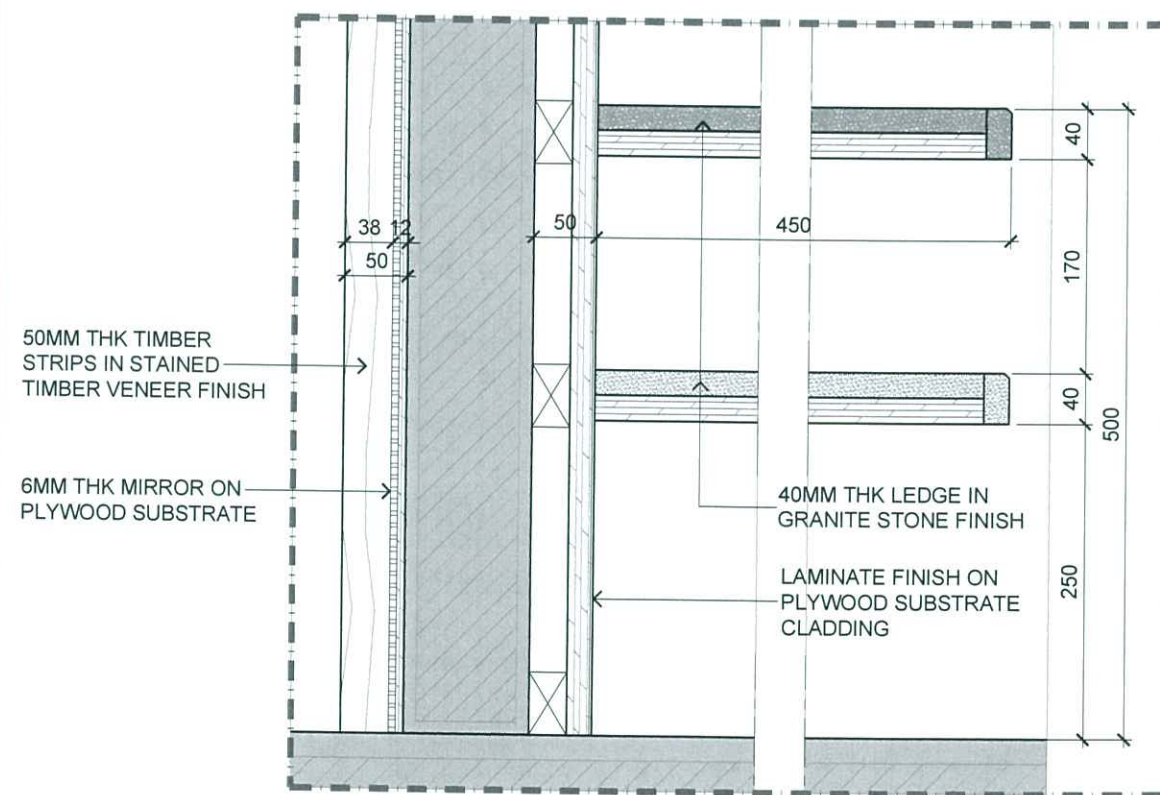

DETAIL D

TENDER DRAWING



ARCHITECTURE GROUP-STUDIO A
CPG CONSULTANTS PTE LTD
1 GATEWAY DRIVE #25-01
WESTGATE TOWER, SINGAPORE 608531
TEL: 6357 4888 FAX: 6357 4188

©2014, CPG Consultants Pte Ltd reserves all rights to these drawings, designs and/or any other data contained herein. No part of the said drawings, designs and/or other data may be reproduced, modified, transmitted or used in any form or by any means for any purpose without the prior written consent of CPG Consultants Pte Ltd other than the sole purpose for which such drawings, designs and/or other data are provided to licensed users on such terms as CPG Consultants Pte Ltd may prescribe.

Job Title

PROPOSED INTERIOR DESIGN WORKS FOR KDU PENANG
@ BATU KAWAN, PENANG MALAYSIA

Drawing Title

HOSPITALITY SUITE RECEPTION BACKWALL / TV LEDGE
BLOCK C 1ST FLOOR

Senior Vice President

TAN PHENG CHEE

Vice President

PATRICK TAN

Principal Architectural Associate

-

Architectural Associate

-

Principal Interior Designer

BETH SONCUYA

Drawn By

TEAM

Date:*

Checked By

BETH

Date:*

Project Code :

P5679

Drawing No. :




ID-FT-C-303-18

REV.





-

Scale : 1:80

CAD Ref.

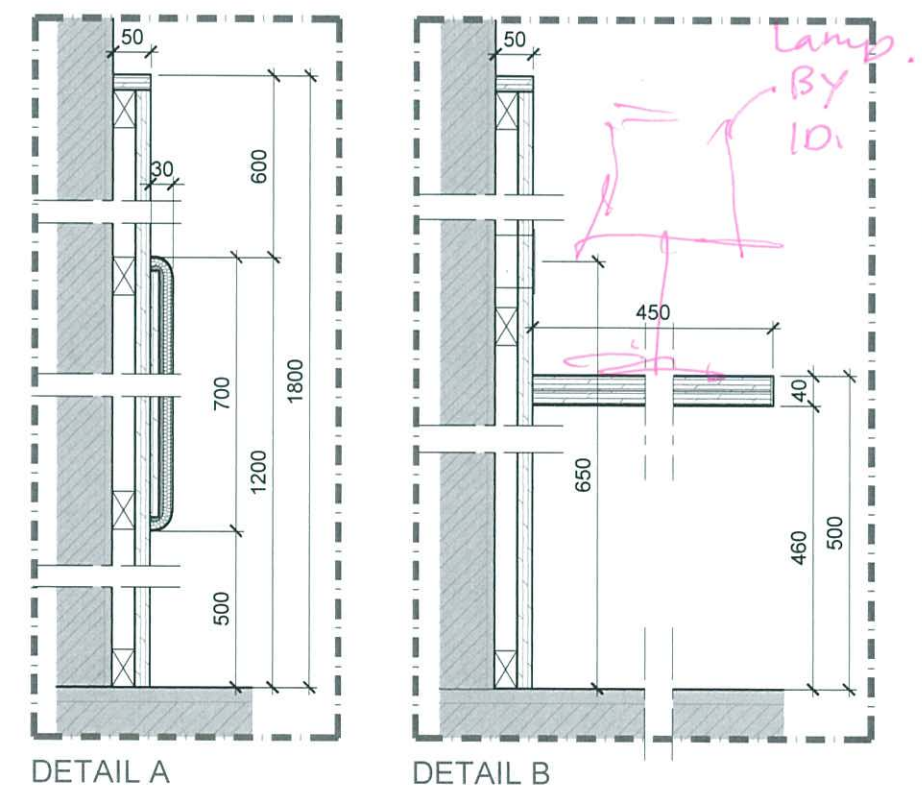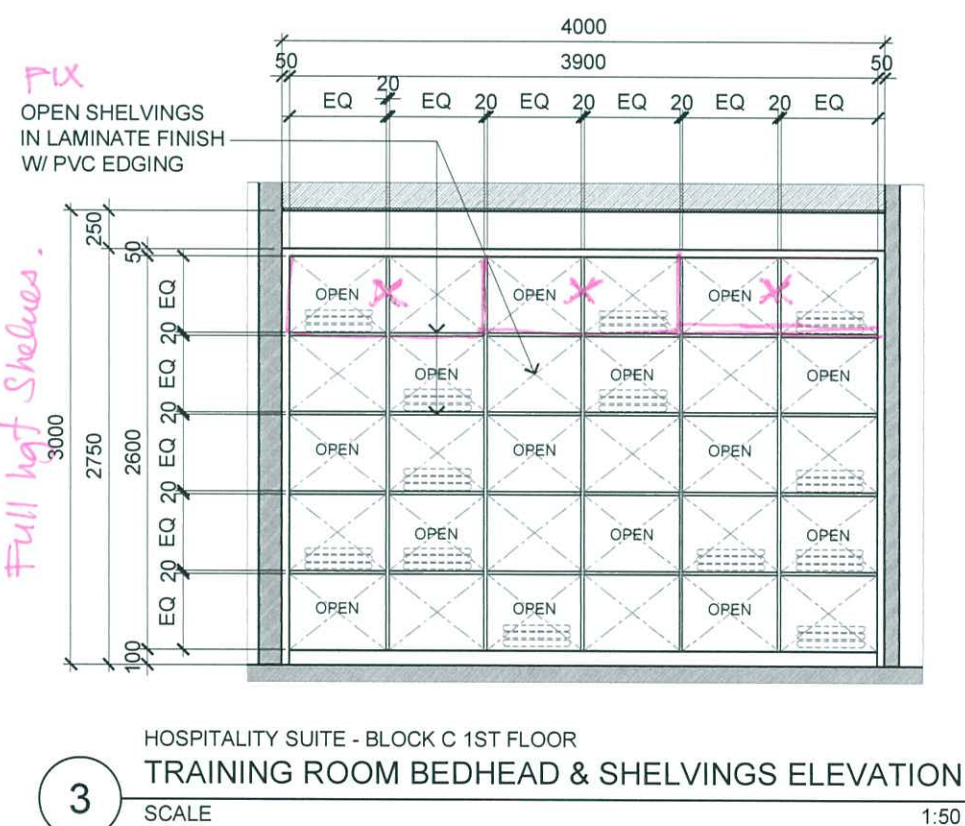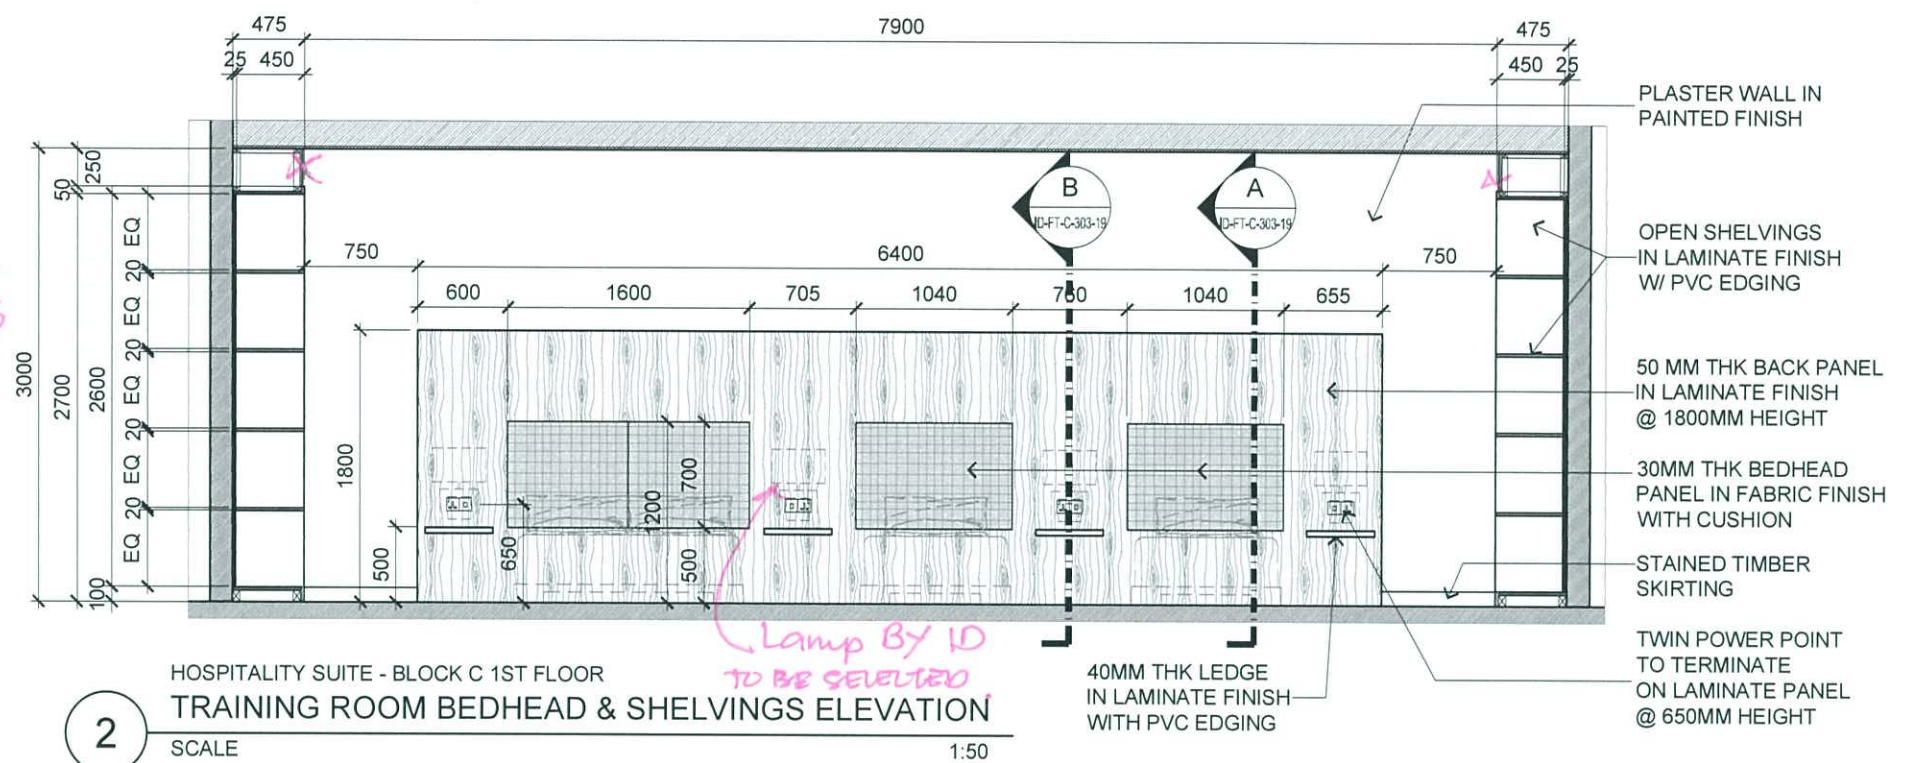

[Signature] 20/4

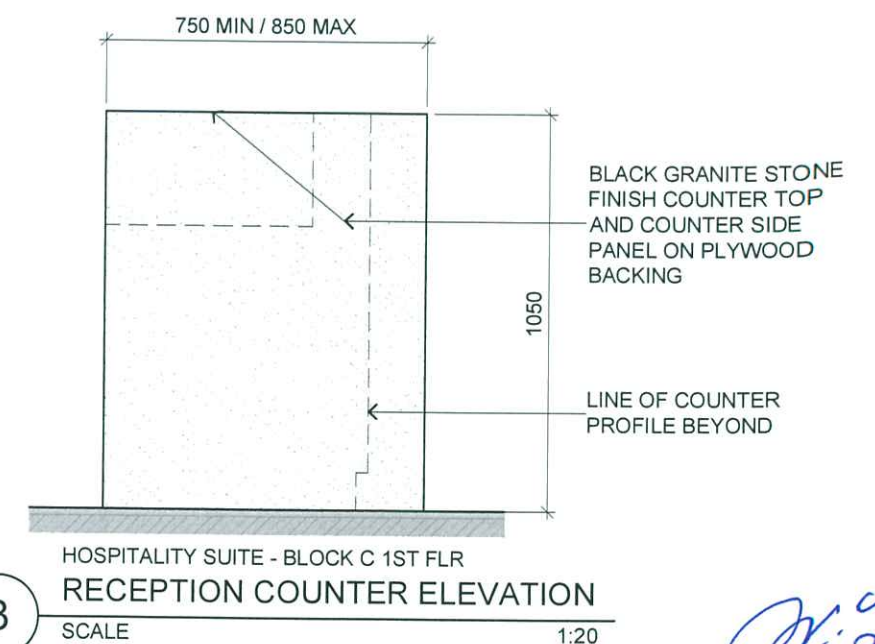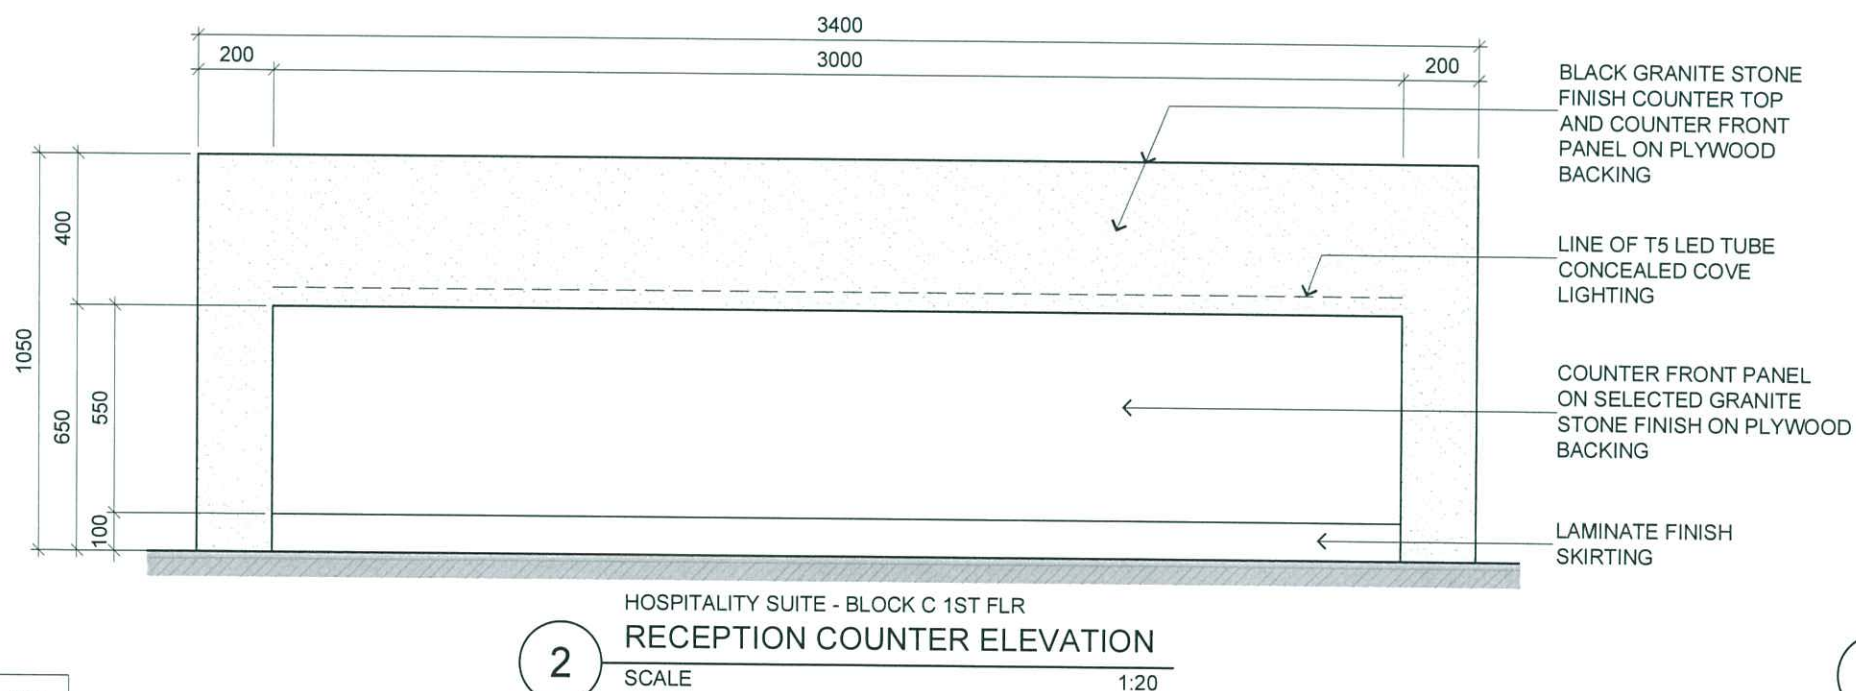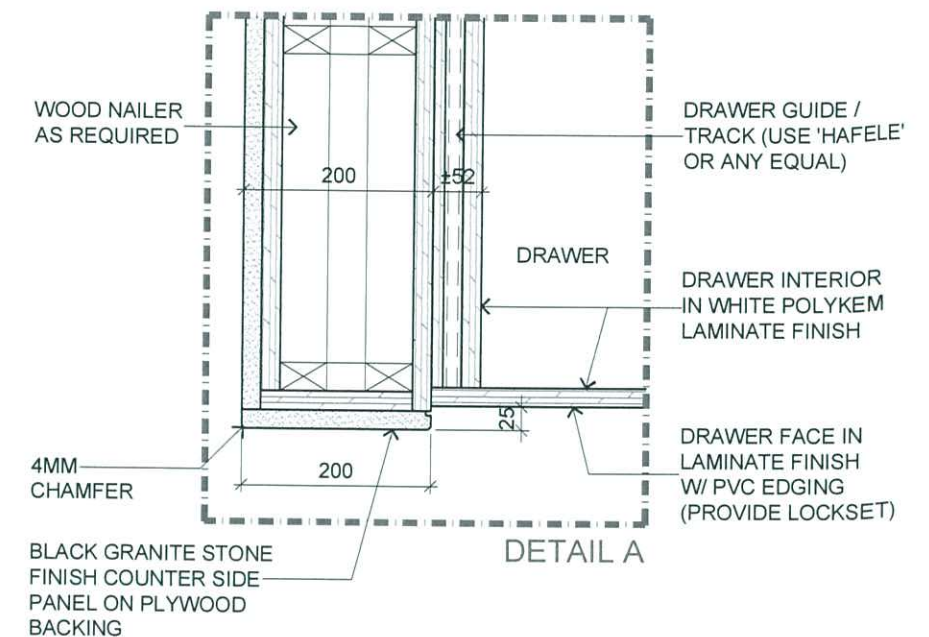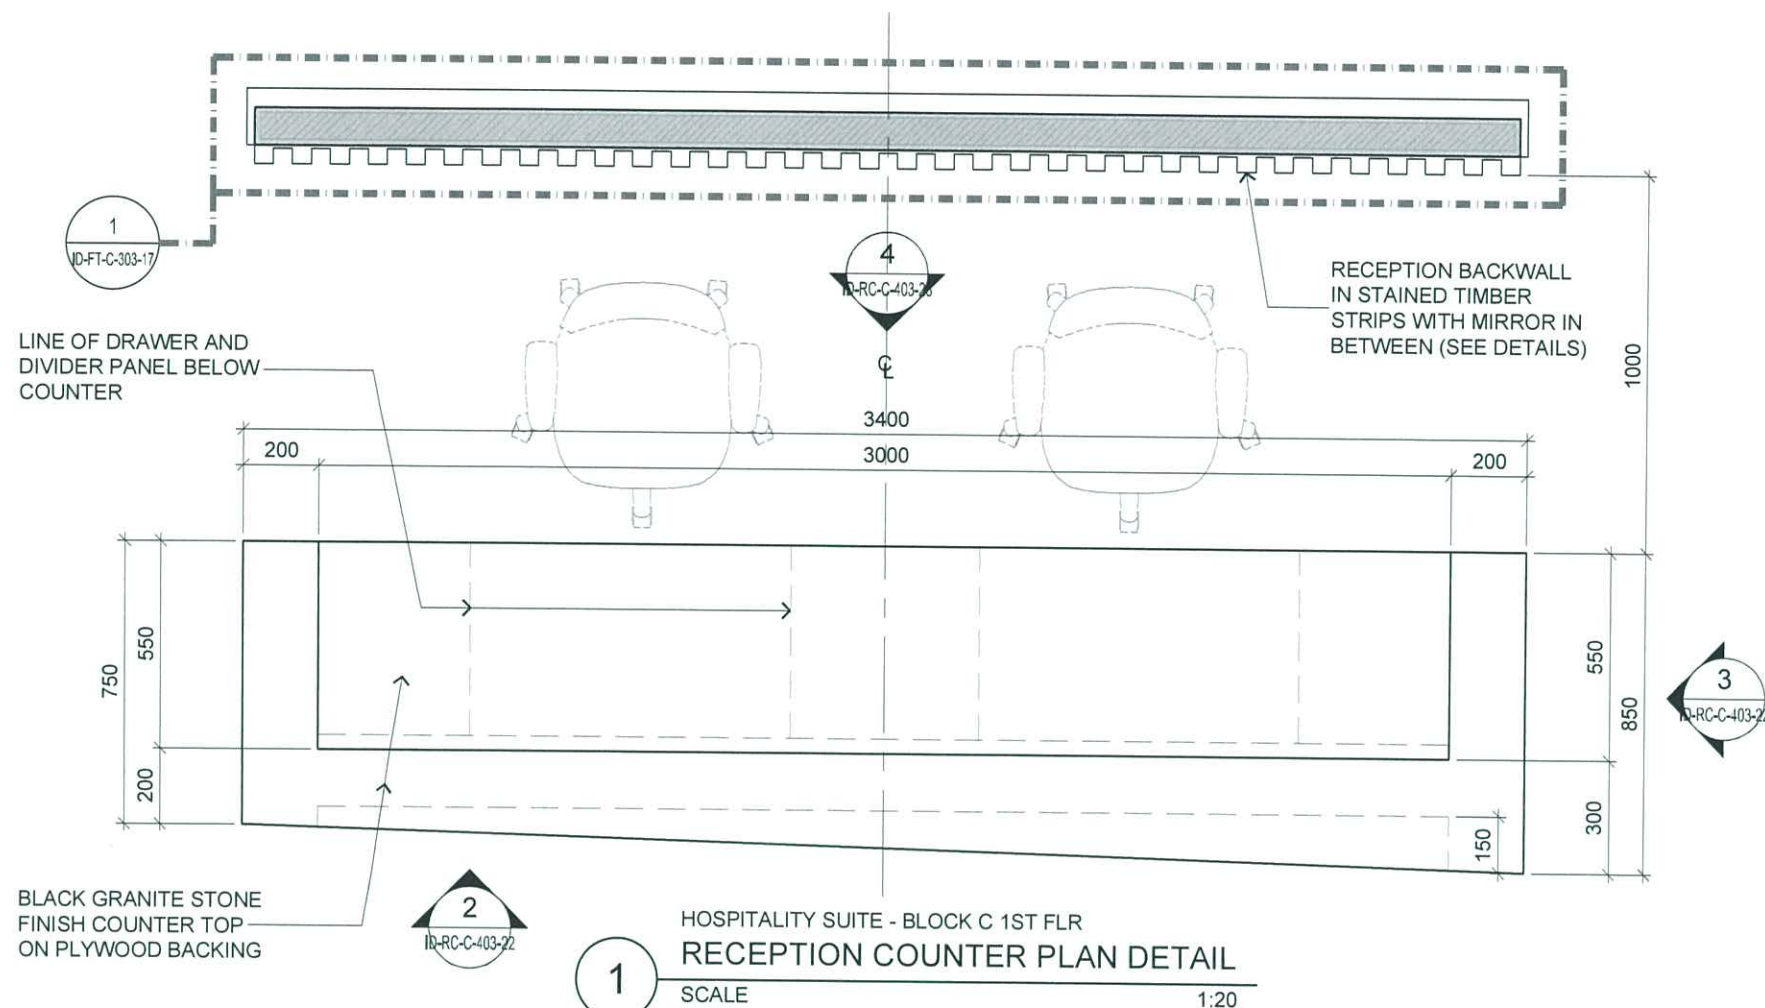

RC-16




ARCHITECTURE GROUP-STUDIO A
CPG CONSULTANTS PTE LTD
1 GATEWAY DRIVE #25-01
WESTGATE TOWER, SINGAPORE 608531
TEL: 6357 4888 FAX: 6357 4188

©2014, CPG Consultants Pte Ltd reserves all rights to these drawings, designs and/or any other data contained herein. No part of the said drawings, designs and/or other data may be reproduced, modified, transmitted or used in any form or by any means for any purpose without the prior written consent of CPG Consultants Pte Ltd other than the sole purpose for which such drawings, designs and/or other data are provided to licensed users on such terms as CPG Consultants Pte Ltd may prescribe.

Job Title
INTERIOR DESIGN WORKS FOR PROPOSED KDU PENANG
@ BATU KAWAN, PENANG MALAYSIA
Drawing Title
HOSPITALITY SUITE RECEPTION COUNTER DETAILS
BLOCK C 1ST FLOOR

Senior Vice President	TAN PHENG CHEE
Vice President	PATRICK TAN
Principal Architectural Associate	-
Architectural Associate	-
Principal Interior Designer	BETH SONCUYA

TENDER DRAWING				
Drawn By	TEAM		Date: -	
Checked By	BETH		Date: -	
Project Code :	Drawing No. :	R		
P5679	ID-RC-C-403-22			

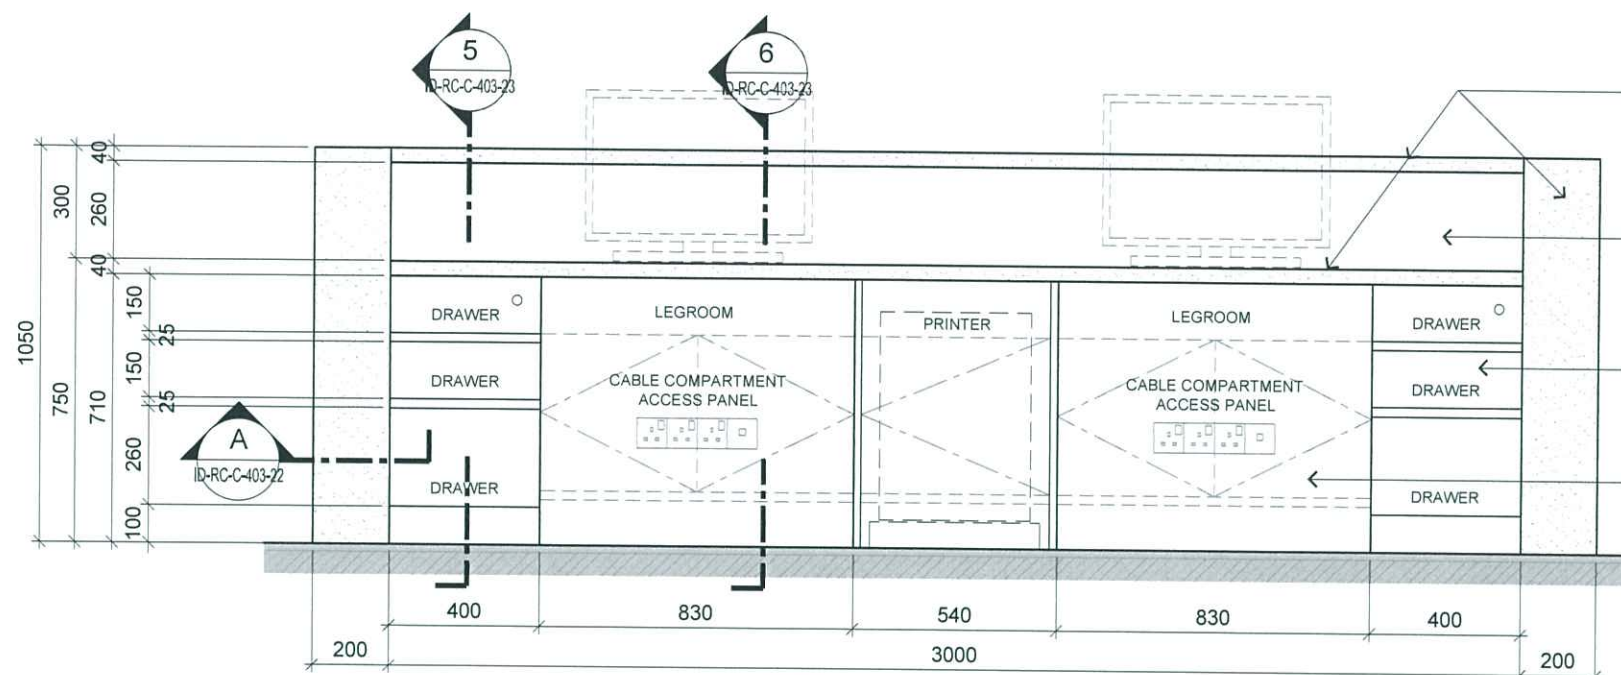

4 HOSPITALITY SUITE - BLOCK C 1ST FLR
RECEPTION COUNTER ELEVATION
SCALE 1:20


BLACK GRANITE STONE
FINISH COUNTER TOP
AND COUNTER SIDE
PANEL ON PLYWOOD
BACKING

LAMINATE FINISH
IN PLYWOOD BACKING


DRAWER FACE IN
LAMINATE FINISH
W/ PVC EDGING
(PROVIDE LOCKSET)

POWER MANAGEMENT
ACCESS PANEL IN
LAMINATE FINISH


BLACK GRANITE STONE
FINISH COUNTER TOP
AND COUNTER SIDE
PANEL ON PLYWOOD
BACKING

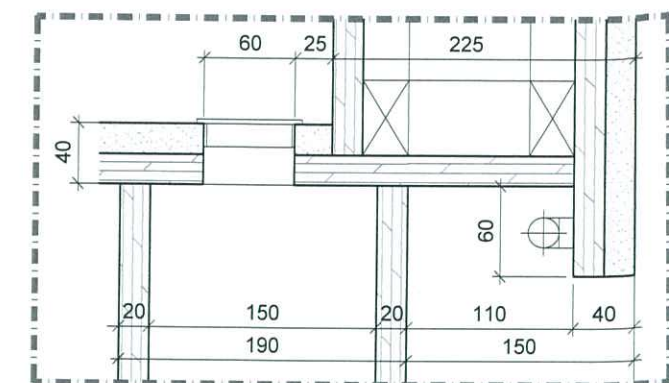


DETAIL B

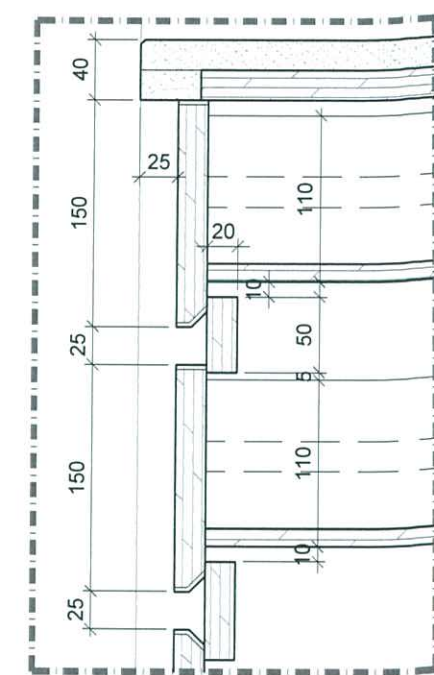

DETAIL C

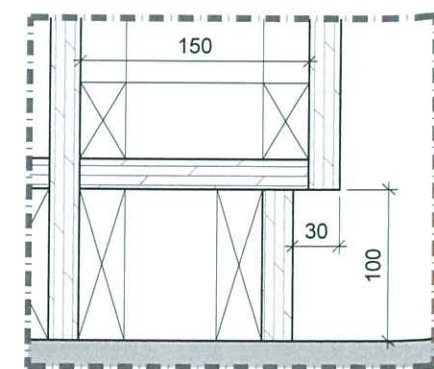

DETAIL D

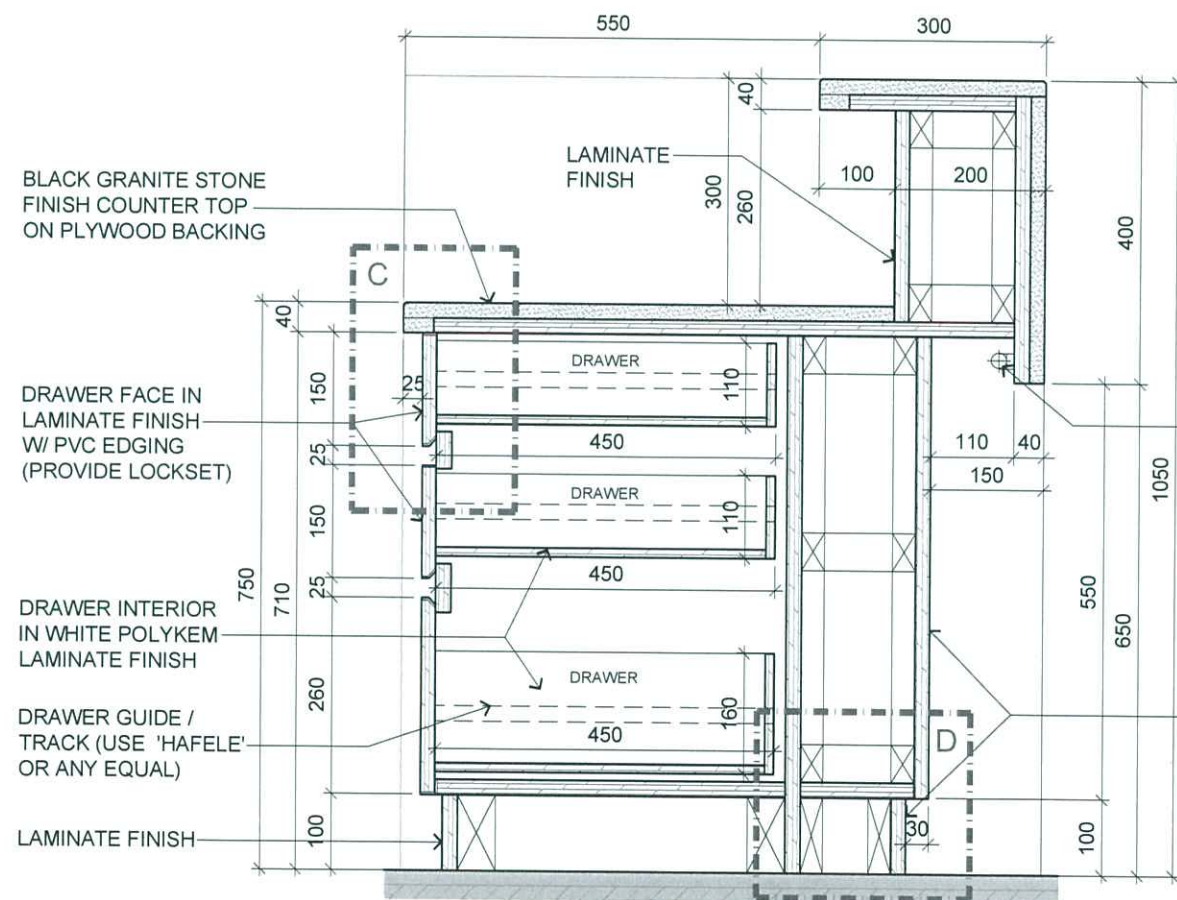


5 HOSPITALITY SUITE - BLOCK C 1ST FLR
RECEPTION COUNTER SECTION
SCALE 1:10

BLACK GRANITE STONE
FINISH COUNTER TOP
AND COUNTER SIDE
PANEL ON PLYWOOD
BACKING

T5 LED TUBE
CONCEALED
COVE LIGHTING

COUNTER FRONT
PANEL AND SKIRTING
ON SELECTED
GRANITE STONE
FINISH ON
PLYWOOD BACKING

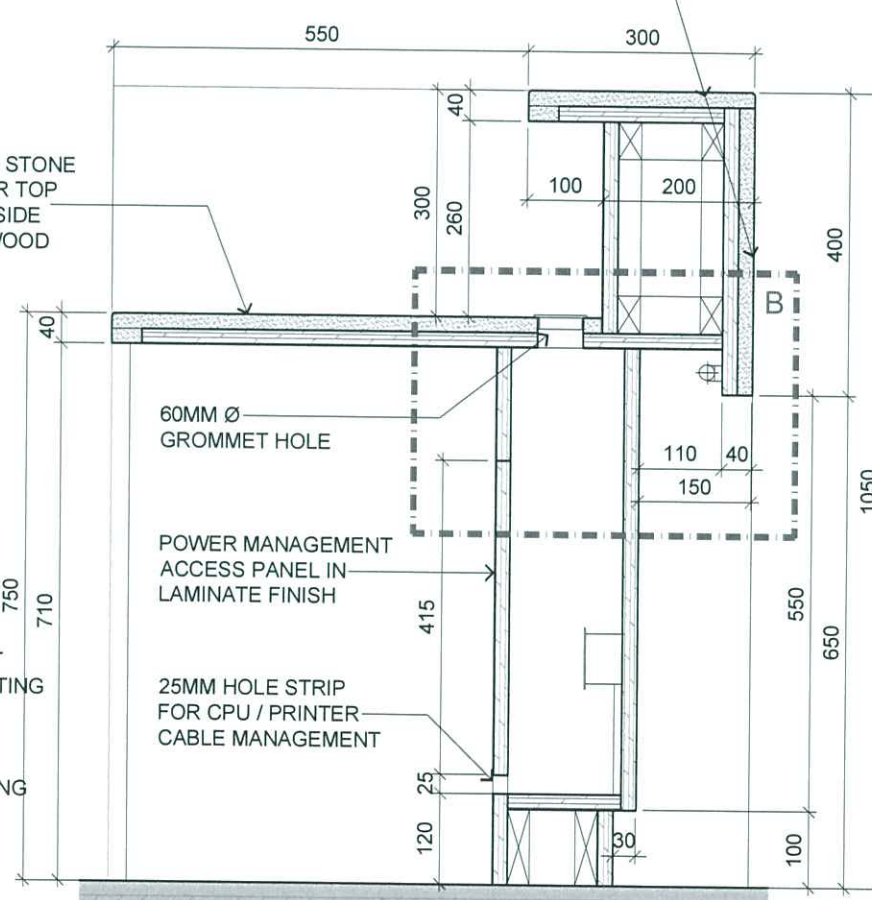

6 HOSPITALITY SUITE - BLOCK C 1ST FLR
RECEPTION COUNTER SECTION
SCALE 1:10

BLACK GRANITE STONE
FINISH COUNTER TOP
ON PLYWOOD BACKING

DRAWER FACE IN
LAMINATE FINISH
W/ PVC EDGING
(PROVIDE LOCKSET)

DRAWER INTERIOR
IN WHITE POLYKEM
LAMINATE FINISH

DRAWER GUIDE /
TRACK (USE 'HAFELE'
OR ANY EQUAL)

LAMINATE FINISH

RC-16



ARCHITECTURE GROUP-STUDIO A
CPG CONSULTANTS PTE LTD
1 GATEWAY DRIVE #25-01
WESTGATE TOWER, SINGAPORE 608531
TEL: 6357 4888 FAX: 6357 4188




©2014, CPG Consultants Pte Ltd reserves all rights to these drawings, designs and/or any other data contained herein. No part of the said drawings, designs and/or other data may be reproduced, modified, transmitted or used in any form or by any means for any purpose without the prior written consent of CPG Consultants Pte Ltd other than the sole purpose for which such drawings, designs and/or other data are provided to licensed users on such terms as CPG Consultants Pte Ltd may prescribe.

Job Title
INTERIOR DESIGN WORKS FOR PROPOSED KDU PENANG
@ BATU KAWAN, PENANG MALAYSIA

Drawing Title
HOSPITALITY SUITE RECEPTION COUNTER DETAILS
BLOCK C 1ST FLOOR

Senior Vice President	TAN PHENG CHEE
Vice President	PATRICK TAN
Principal Architectural Associate	-
Architectural Associate	-
Principal Interior Designer	BETH SONCUYA

TENDER DRAWING				
Drawn By	TEAM			Date: -
Checked By	BETH			Date: -
Project Code :	Drawing No. :	REV.	Scale :	AS SHOWN
P5679	ID-RC-C-403-23	-	CAD Ref.	

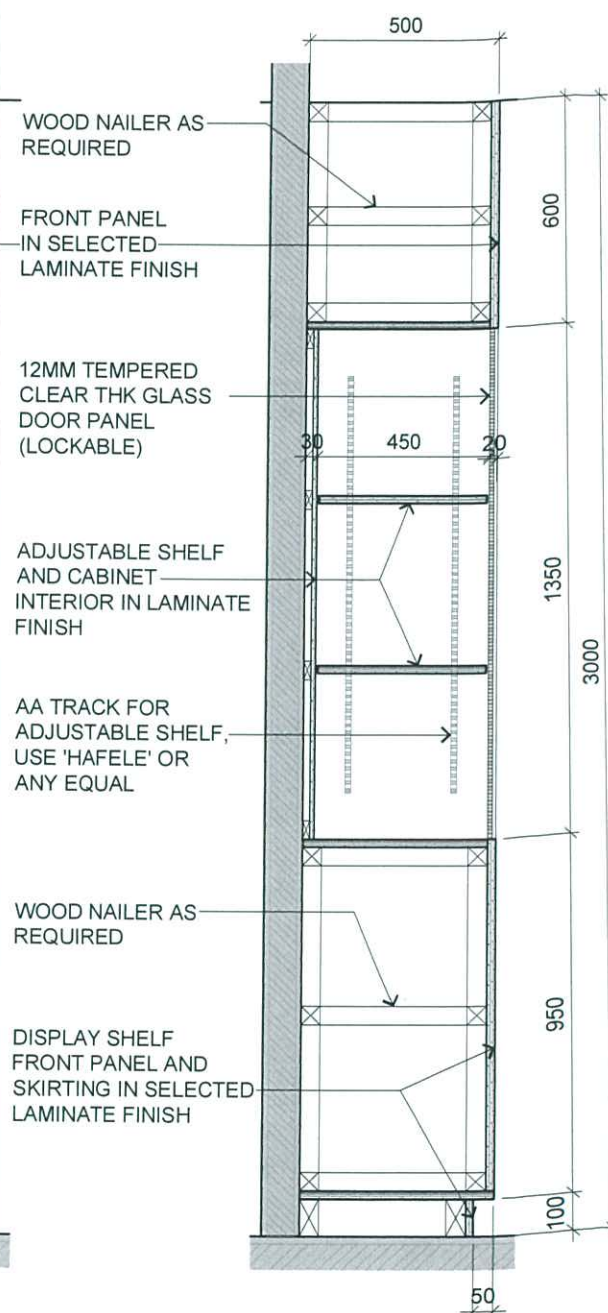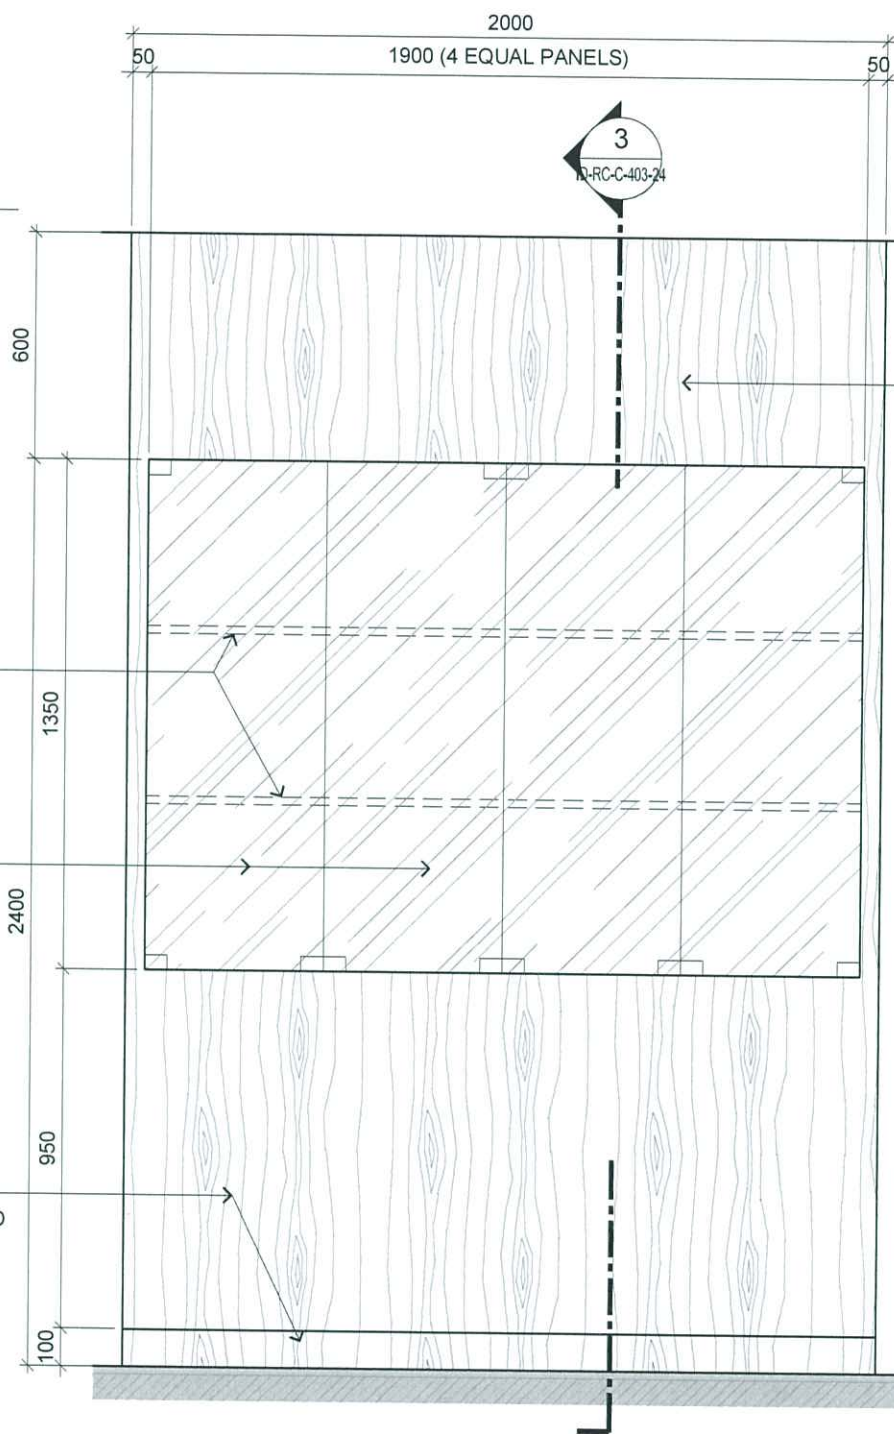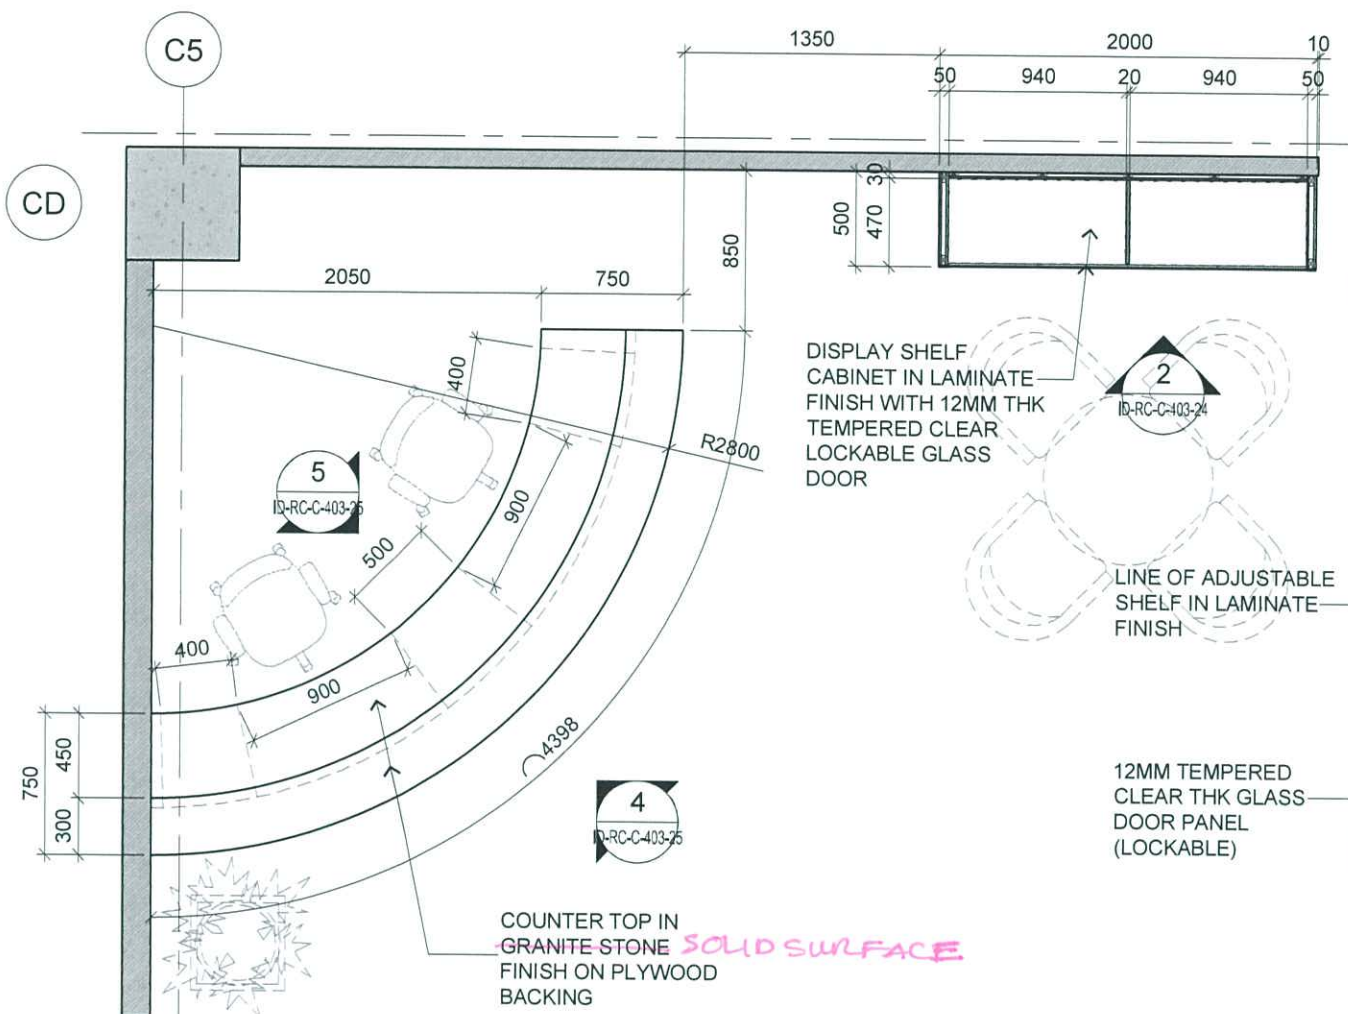

RC-17



ARCHITECTURE GROUP-STUDIO A
CPG CONSULTANTS PTE LTD
1 GATEWAY DRIVE #25-01
WESTGATE TOWER, SINGAPORE 608531
TEL: 6357 4888 FAX: 6357 4188

©2014, CPG Consultants Pte Ltd reserves all rights to these drawings, designs and/or any other data contained herein. No part of the said drawings, designs and/or other data may be reproduced, modified, transmitted or used in any form or by any means for any purpose without the prior written consent of CPG Consultants Pte Ltd other than the sole purpose for which such drawings, designs and/or other data are provided to licensed users on such terms as CPG Consultants Pte Ltd may prescribe.

Job Title
INTERIOR DESIGN WORKS FOR PROPOSED KDU PENANG
@ BATU KAWAN, PENANG MALAYSIA

Drawing Title
SHCTA ADMIN SERVICE COUNTER DETAILS
BLOCK C 1ST FLOOR

Senior Vice President	TAN PHENG CHEE
Vice President	PATRICK TAN
Principal Architectural Associate	-
Architectural Associate	-
Principal Interior Designer	BETH SONCUYA

Drawn By	TEAM	Date: -
Checked By	BETH	Date: -
Project Code :	Drawing No. :	REV. Scale : AS SHOWN
P5679	ID-RC-C-403-24	

TENDER DRAWING

CMH
2014

SOLID
SURFACE

COUNTER TOP IN
GRANITE STONE
FINISH ON PLYWOOD
BACKING

COUNTER FRONT
PANEL AND SKIRTING
IN SELECTED LAMINATE
FINISH

CURVED PORTION (VERIFY THE ACTUAL DIMENSION)

4

SHTCA ADMIN - BLOCK C 1ST FLR
SERVICE COUNTER ELEVATION
SCALE 1:15

COUNTER TOP IN
GRANITE STONE
FINISH ON PLYWOOD
BACKING

BACK PANEL IN
SELECTED LAMINATE
FINISH

LOCKABLE DRAWERS
IN SELECTED LAMINATE
FINISH

COUNTER SIDE
PANEL AND SKIRTING
IN SELECTED LAMINATE
FINISH

6

A-RC-C-403-26

7

A-RC-C-403-26

5

SHTCA ADMIN - BLOCK C 1ST FLR
SERVICE COUNTER ELEVATION
SCALE 1:15

POWER MANAGEMENT
ACCESS PANEL IN
LAMINATE FINISH

RC-17



ARCHITECTURE GROUP-STUDIO A
CPG CONSULTANTS PTE LTD
1 GATEWAY DRIVE #25-01
WESTGATE TOWER, SINGAPORE 608531
TEL: 6357 4888 FAX: 6357 4188

©2014, CPG Consultants Pte Ltd reserves all rights to these drawings, designs and/or any other data contained herein. No part of the said drawings, designs and/or other data may be reproduced, modified, transmitted or used in any form or by any means for any purpose without the prior written consent of CPG Consultants Pte Ltd other than the sole purpose for which such drawings, designs and/or other data are provided to licensed users on such terms as CPG Consultants Pte Ltd may prescribe.

Job Title

INTERIOR DESIGN WORKS FOR PROPOSED KDU PENANG
@ BATU KAWAN, PENANG MALAYSIA

Drawing Title

SHTCA ADMIN SERVICE COUNTER DETAILS
BLOCK C 1ST FLOOR

Senior Vice President

TAN PHENG CHEE

Vice President

PATRICK TAN

Principal Architectural Associate

-

Architectural Associate

-

Principal Interior Designer

BETH SONCUYA

TENDER DRAWING

Drawn By

TEAM

Date: -

Checked By

BETH

Date: -

Project Code :

Drawing No. :

REV.



Scale : AS SHOWN

P5679

ID-RC-C-403-25

-

CAD Ref.

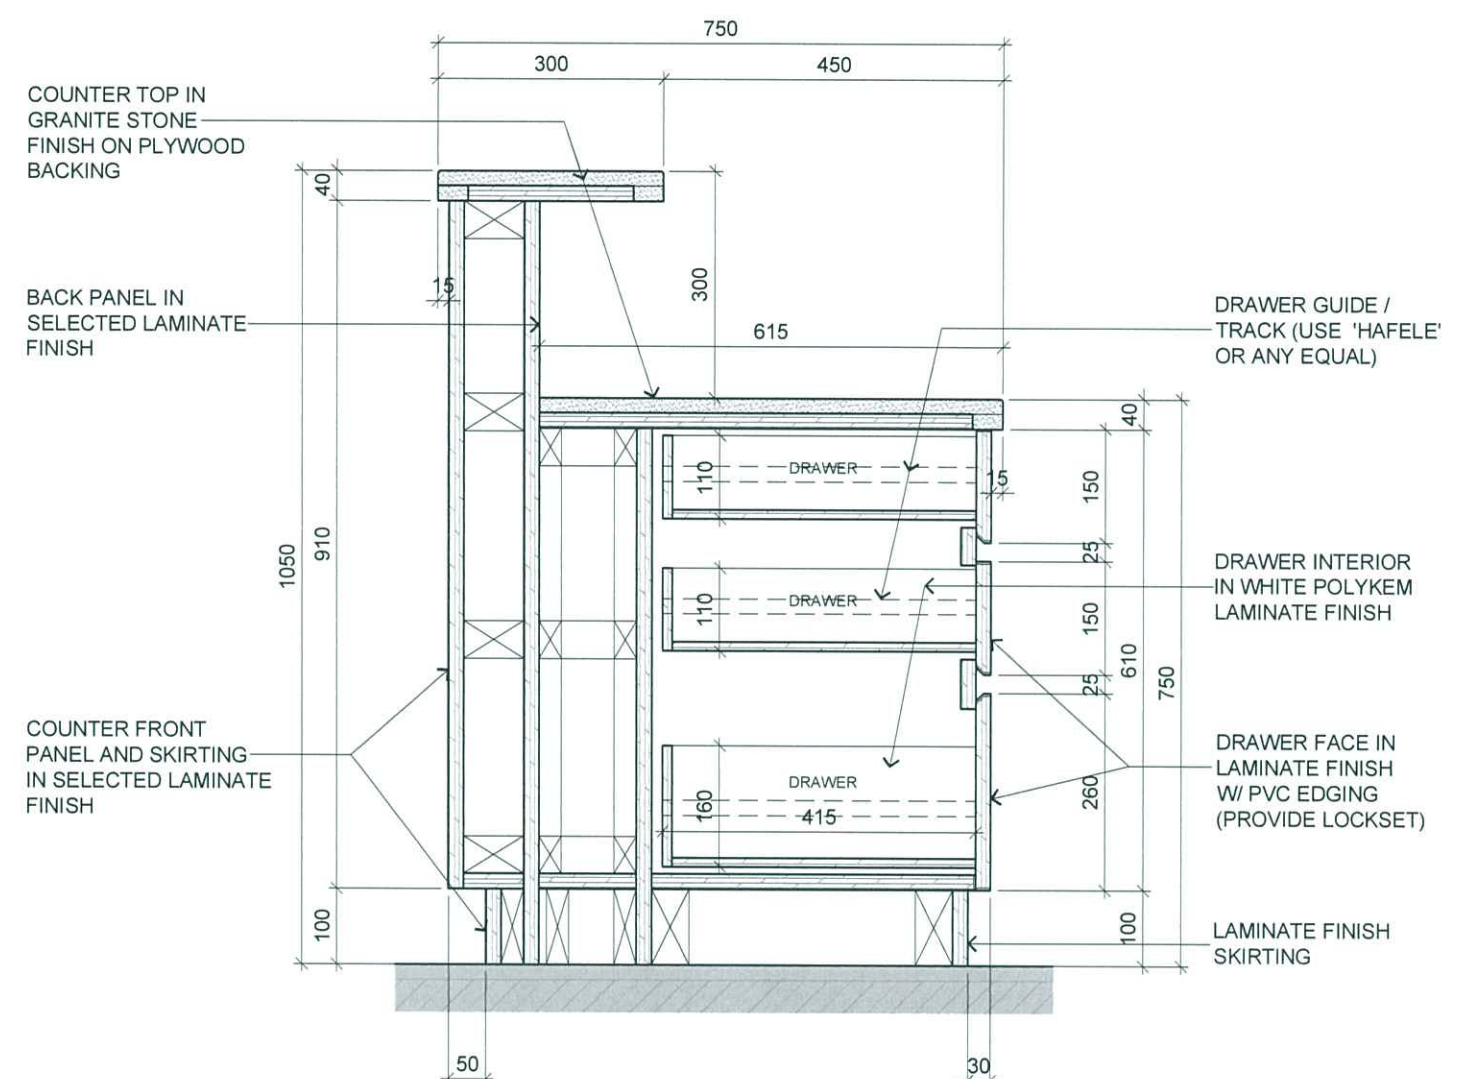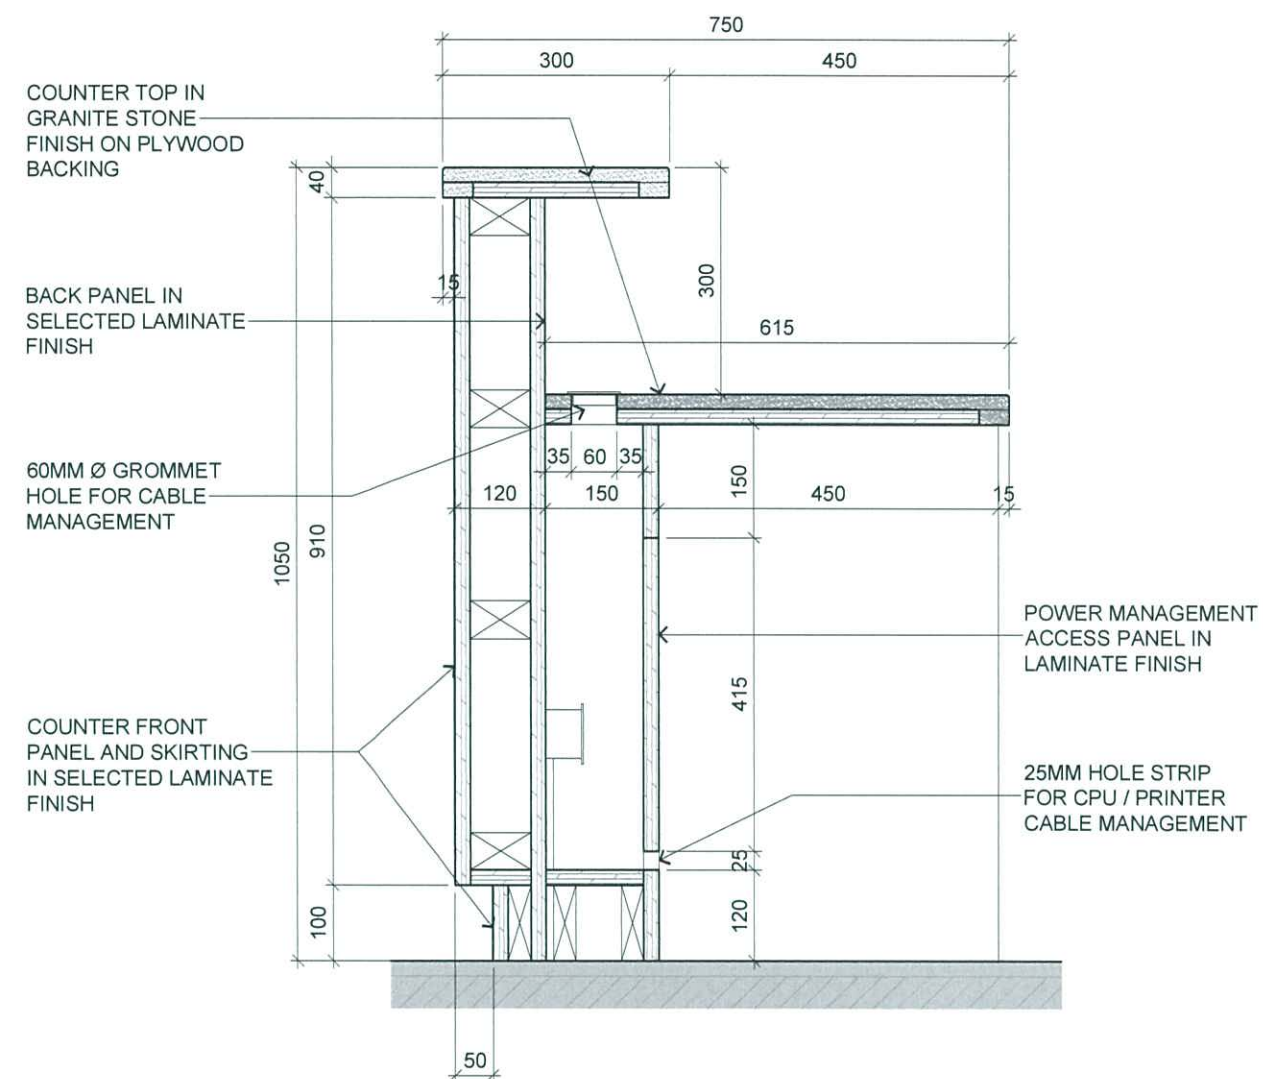

RC-17



ARCHITECTURE GROUP-STUDIO A
CPG CONSULTANTS PTE LTD
1 GATEWAY DRIVE #25-01
WESTGATE TOWER, SINGAPORE 608531
TEL: 6357 4888 FAX: 6357 4188

©2014, CPG Consultants Pte Ltd reserves all rights to these drawings, designs and/or any other data contained herein. No part of the said drawings, designs and/or other data may be reproduced, modified, transmitted or used in any form or by any means for any purpose without the prior written consent of CPG Consultants Pte Ltd other than the sole purpose for which such drawings, designs and/or other data are provided to licensed users on such terms as CPG Consultants Pte Ltd may prescribe.

Job Title

INTERIOR DESIGN WORKS FOR PROPOSED KDU PENANG
@ BATU KAWAN, PENANG MALAYSIA

Drawing Title

SHCTA ADMIN SERVICE COUNTER DETAILS BLOCK C 1ST FLOOR

Senior Vice President

TAN PHENG CHEE

Vice President

PATRICK TAN

Principal Architectural Associate

e	-
---	---

Architectural Associate

--	--

Principal Interior Designer

	BETH SONCUYA
--	--------------

Drawn By

TEAM

Date:-

Checked By	
------------	--

Y	BETH
---	------

Date:-

Project Code :	
----------------	--

	Drawing No. :	
--	---------------	--

REV.	S
------	---

Scale : AS SHOWN

	P5679
--	-------

ID-RC-C-403-26

-

CAD Ref

TENDER DRAWING

[Signature] 20/4