



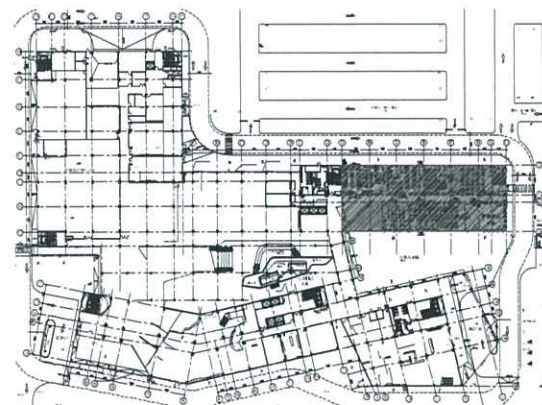

NOTE - LAYOUT REFERS TO
ROOM BY ROOM SIGN OFF

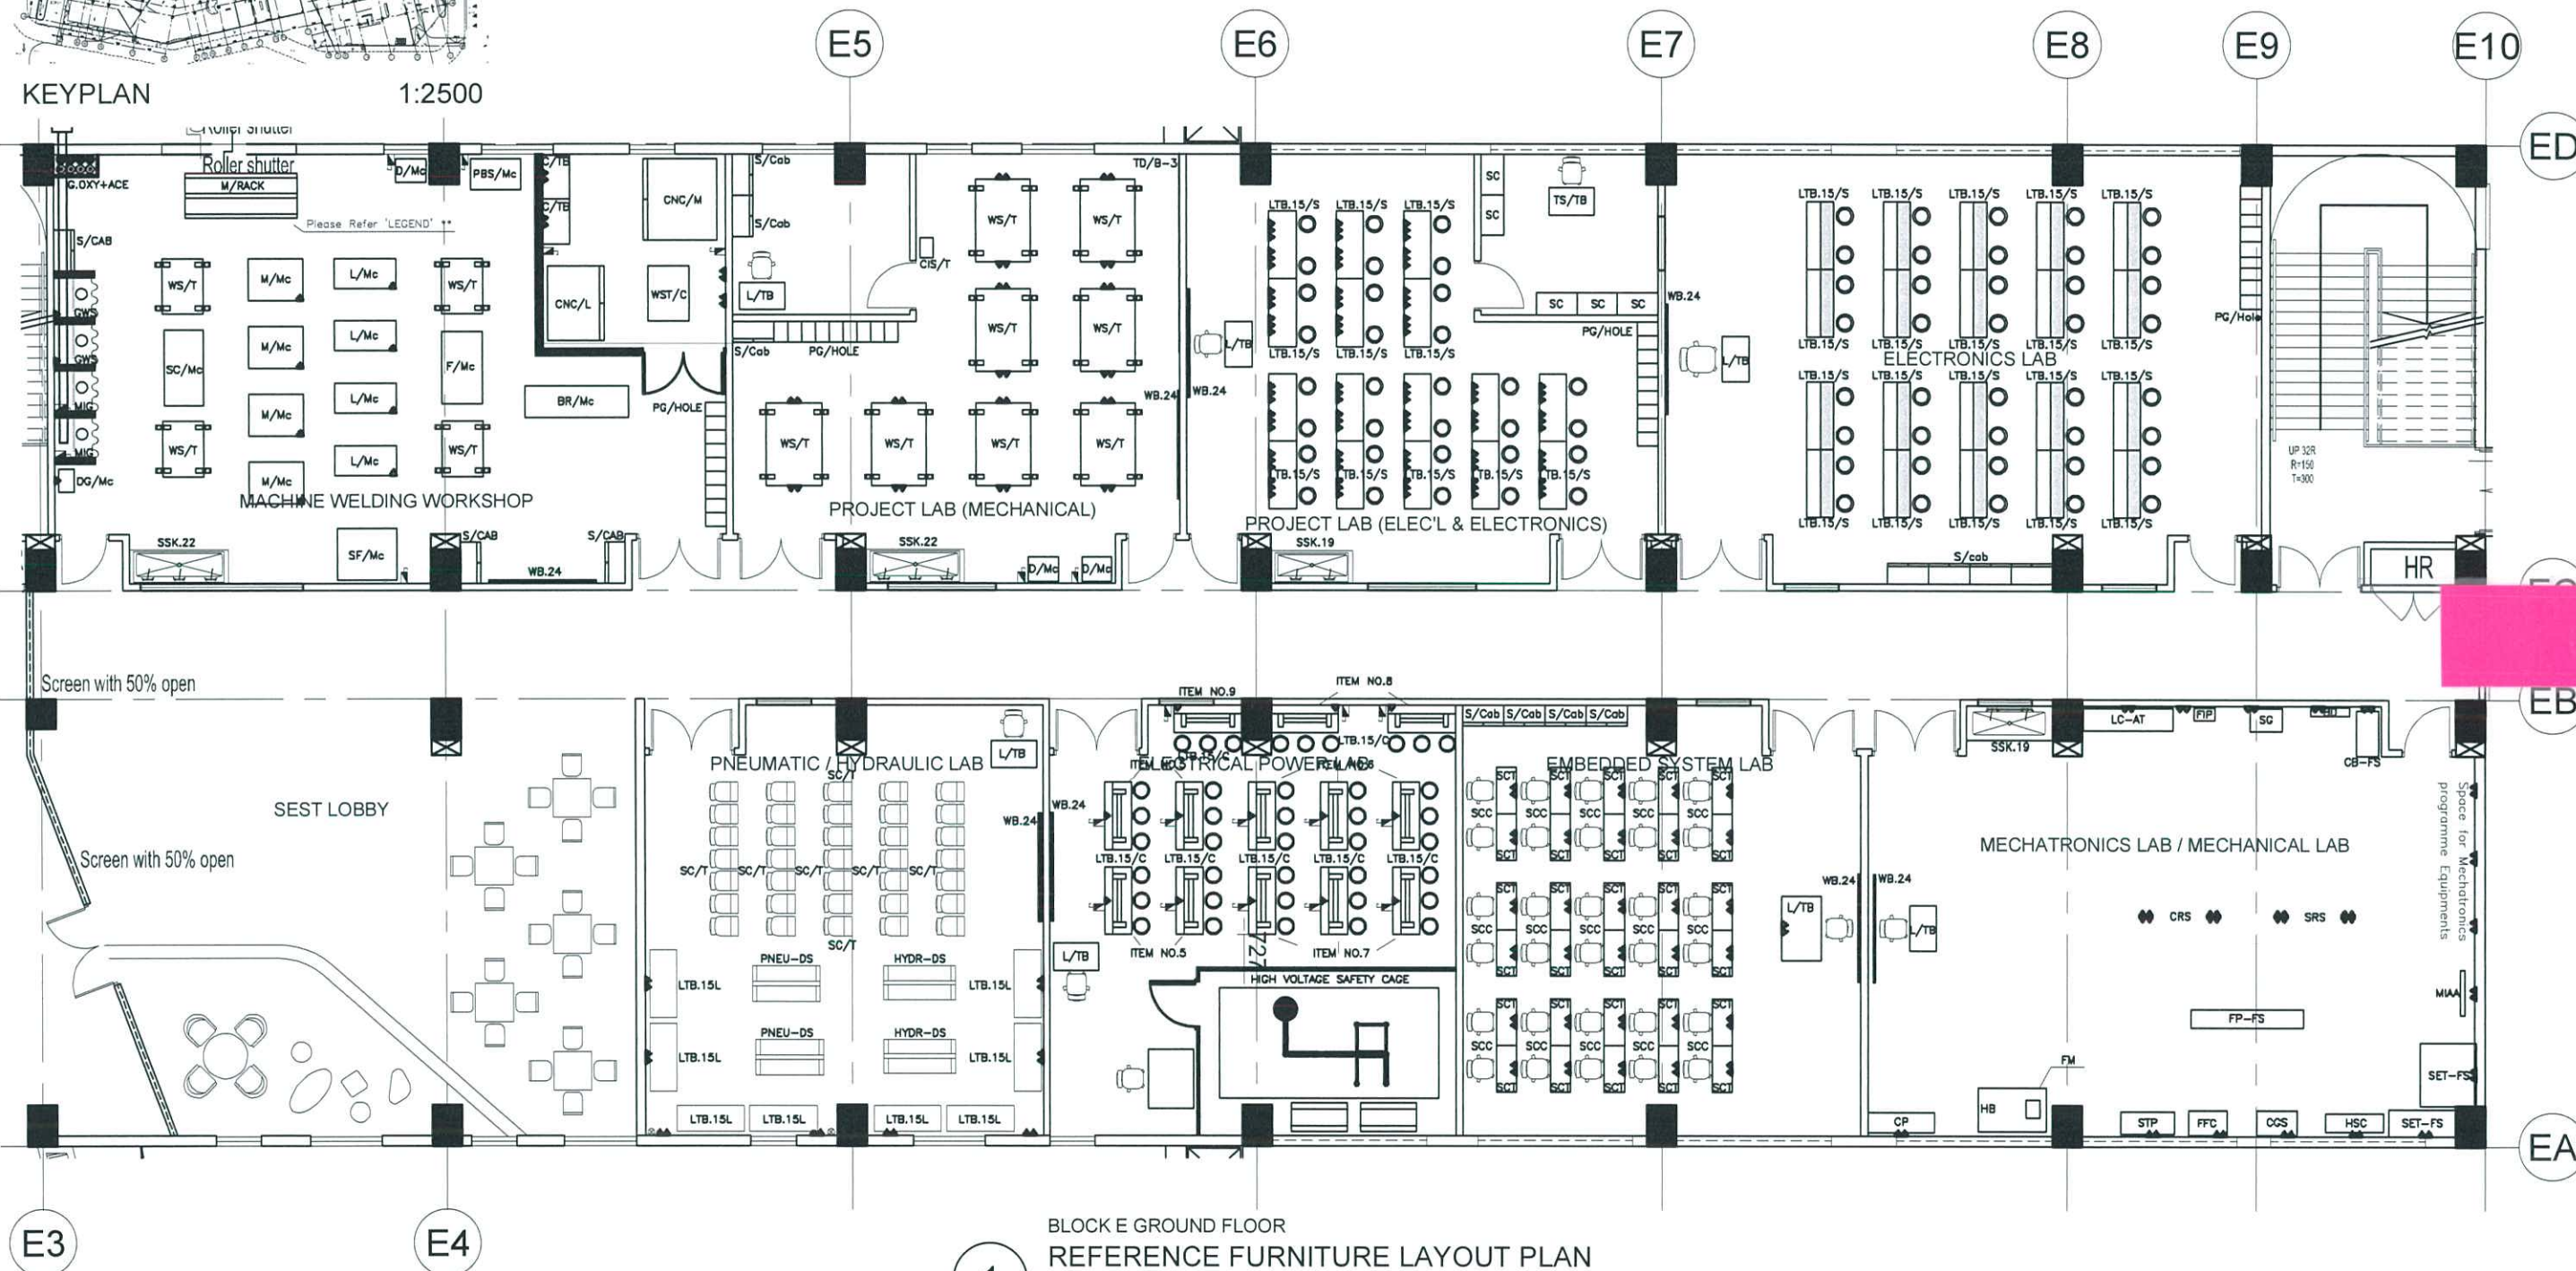

BLOCK E GROUND FLOOR
REFERENCE FURNITURE LAYOUT PLAN
SCALE 1:150

TENDER DRAWING



ARCHITECTURE GROUP-STUDIO A
CPG CONSULTANTS PTE LTD
1 GATEWAY DRIVE #25-01
WESTGATE TOWER, SINGAPORE 608531
TEL: 6357 4888 FAX: 6357 4188


©2014, CPG Consultants Pte Ltd reserves all rights to these drawings, designs and/or any other data contained herein. No part of the said drawings, designs and/or other data may be reproduced, modified, transmitted or used in any form or by any means for any purpose without the prior written consent of CPG Consultants Pte Ltd other than the sole purpose for which such drawings, designs and/or other data are provided to licensed users on such terms as CPG Consultants Pte Ltd may prescribe.

Job Title
INTERIOR DESIGN WORKS FOR PROPOSED KDU PENANG
@ BATU KAWAN, PENANG MALAYSIA


Drawing Title
REFERENCE FURNITURE LAYOUT PLAN
BLOCK E GROUND FLOOR

Senior Vice President	TAN PHENG CHEE
Vice President	PATRICK TAN
Principal Architectural Associate	-
Architectural Associate	-
Principal Interior Designer	BETH SONCUYA

Drawn By	TEAM	Date:-
Checked By	BETH	Date:-
Project Code : P5679	Drawing No. : ID-FL-E-205-01	REV. : - Scale : 1:150 CAD Ref.

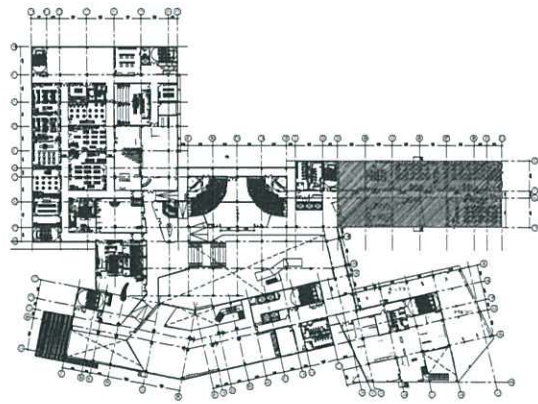

NOTE: LAYOUT REFERS TO
ROOM BY ROOM SIGN OFF

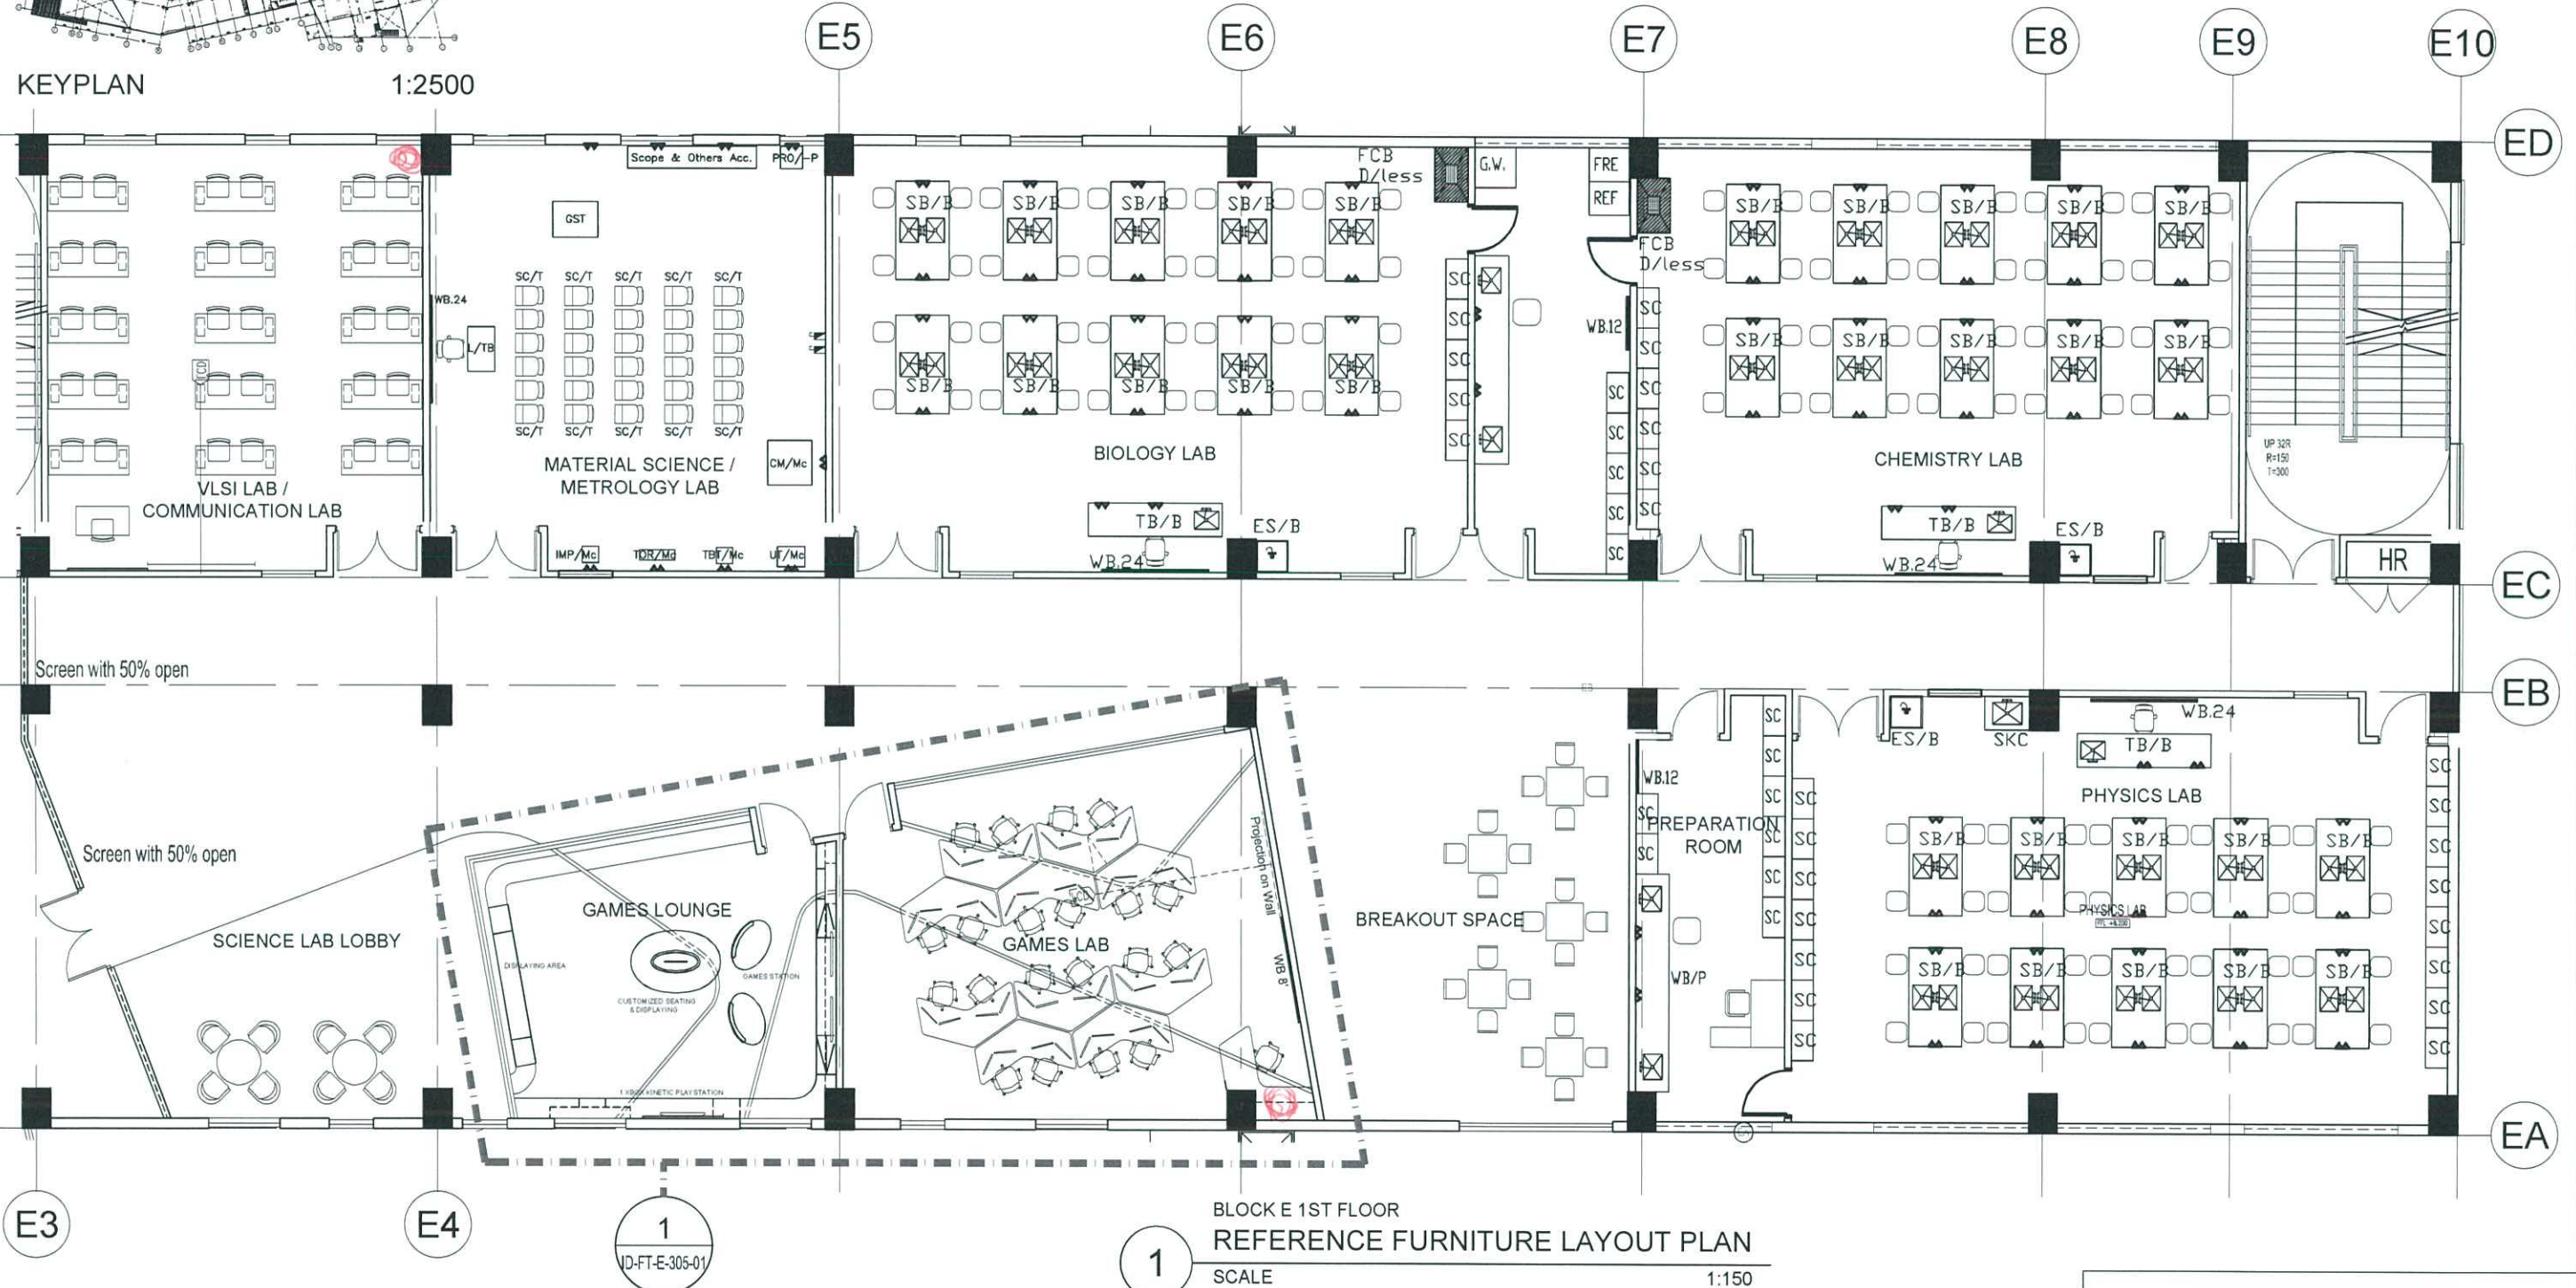

ARCHITECTURE GROUP-STUDIO A
CPG CONSULTANTS PTE LTD
1 GATEWAY DRIVE #25-01
WESTGATE TOWER, SINGAPORE 608531
TEL: 6357 4888 FAX: 6357 4188

©2014, CPG Consultants Pte Ltd reserves all rights to these drawings, designs and/or any other data contained herein. No part of the said drawings, designs and/or other data may be reproduced, modified, transmitted or used in any form or by any means for any purpose without the prior written consent of CPG Consultants Pte Ltd other than the sole purpose for which such drawings, designs and/or other data are provided to licensed users on such terms as CPG Consultants Pte Ltd may prescribe.

Job Title
INTERIOR DESIGN WORKS FOR PROPOSED KDU PENANG
@ BATU KAWAN, PENANG MALAYSIA

Drawing Title
REFERENCE FURNITURE LAYOUT PLAN
BLOCK E 1ST FLOOR


Senior Vice President	TAN PHENG CHEE
Vice President	PATRICK TAN
Principal Architectural Associate	-
Architectural Associate	-
Principal Interior Designer	BETH SONCUYA

TENDER DRAWING

Drawn By	TEAM	Date:-
Checked By	BETH	Date:-
Project Code : P5679	Drawing No. : ID-FL-E-205-02	REV. : - Scale : 1:150 CAD Ref.

NOTE: LAYOUT REFERS TO ROOM BY ROOM SIGN OFF

Jimmy Tan
2014/07/16

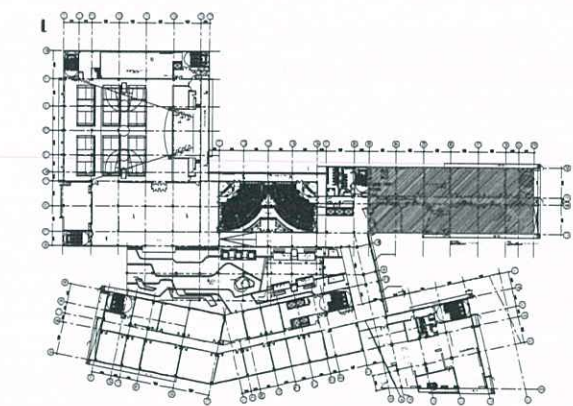


1
BLOCK E 2ND FLOOR
REFERENCE FURNITURE LAYOUT PLAN
SCALE 1:150

1
E8 E9 E10
ID-FT-E-305-10

TENDER DRAWING

ARCHITECTURE GROUP-STUDIO A CPG CONSULTANTS PTE LTD 1 GATEWAY DRIVE #25-01 WESTGATE TOWER, SINGAPORE 608531 TEL: 6357 4888 FAX: 6357 4188	©2014, CPG Consultants Pte Ltd reserves all rights to these drawings, designs and/or any other data contained herein. No part of the said drawings, designs and/or other data may be reproduced, modified, transmitted or used in any form or by any means for any purpose without the prior written consent of CPG Consultants Pte Ltd other than the sole purpose for which such drawings, designs and/or other data are provided to licensed users on such terms as CPG Consultants Pte Ltd may prescribe.		Job Title		Senior Vice President	TAN PHENG CHEE	Drawn By	TEAM	Date:-
			INTERIOR DESIGN WORKS FOR PROPOSED KDU PENANG @ BATU KAWAN, PENANG MALAYSIA		Vice President	PATRICK TAN	Checked By	BETH	Date:-
			Drawing Title		Principal Architectural Associate	-	Project Code :	Drawing No. :	REV.
			REFERENCE FURNITURE LAYOUT PLAN BLOCK E 2ND FLOOR		Architectural Associate	-	P5679	ID-FL-E-205-03	Scale : 1:150
					Principal Interior Designer	BETH SONCUYA			CAD Ref.

NOTE: Layout Refer to latest Room by Room (comment & RFI)

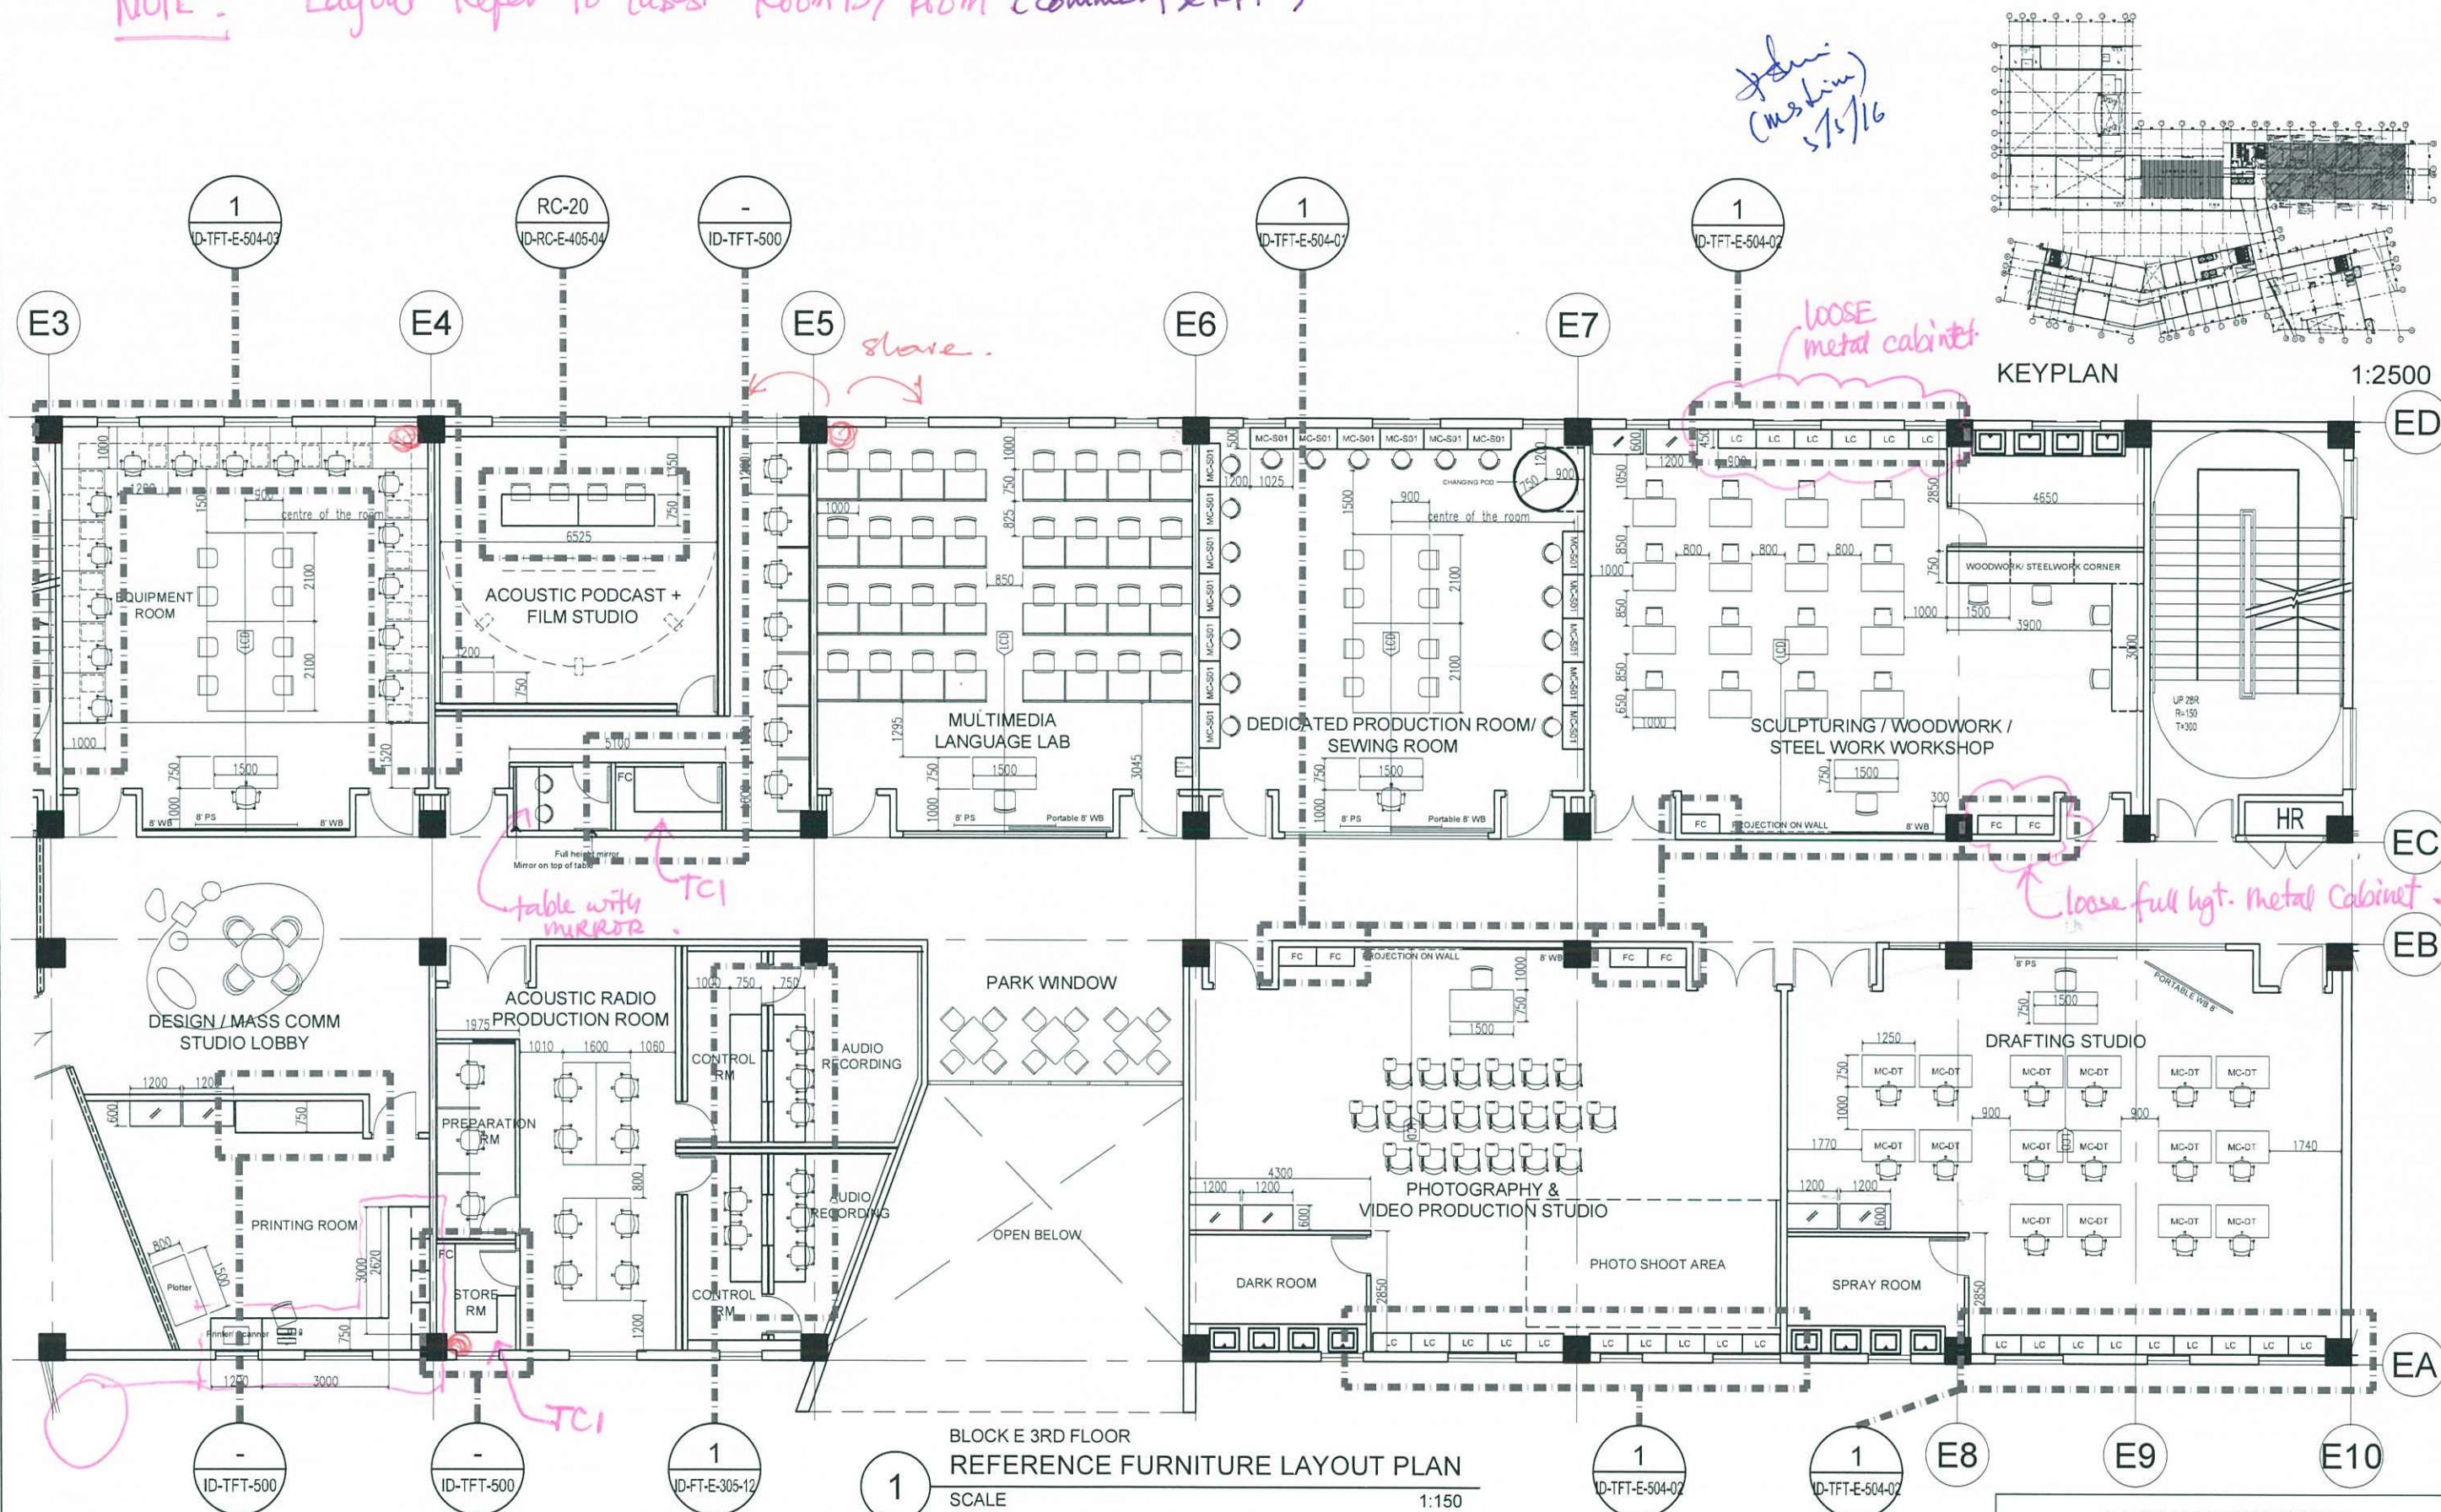


TENDER DRAWING

Job Title	Senior Vice President	TAN PHENG CHEE		Drawn By	TEAM		Date:-
INTERIOR DESIGN WORKS FOR PROPOSED KDU PENANG @ BATU KAWAN, PENANG MALAYSIA	Vice President	PATRICK TAN		Checked By	BETH		Date:-
	Principal Architectural Associate	-					
Drawing Title	Architectural Associate	-		Project Code :	Drawing No. :	REV.	Scale : 1:150
REFERENCE FURNITURE LAYOUT PLAN BLOCK E 3RD FLOOR	Principal Interior Designer	BETH SONCUYA		P5679	ID-FL-E-205-04	-	CAD Ref.



ARCHITECTURE GROUP-STUDIO A
CPG CONSULTANTS PTE LTD
1 GATEWAY DRIVE #25-01
WESTGATE TOWER, SINGAPORE 608531
TEL: 6357 4888 FAX: 6357 4188

©2014, CPG Consultants Pte Ltd reserves all rights to these drawings, designs and/or any other data contained herein. No part of the said drawings, designs and/or other data may be reproduced, modified, transmitted or used in any form or by any means for any purpose without the prior written consent of CPG Consultants Pte Ltd other than the sole purpose for which such drawings, designs and/or other data are provided to licensed users on such terms as CPG Consultants Pte Ltd may prescribe.

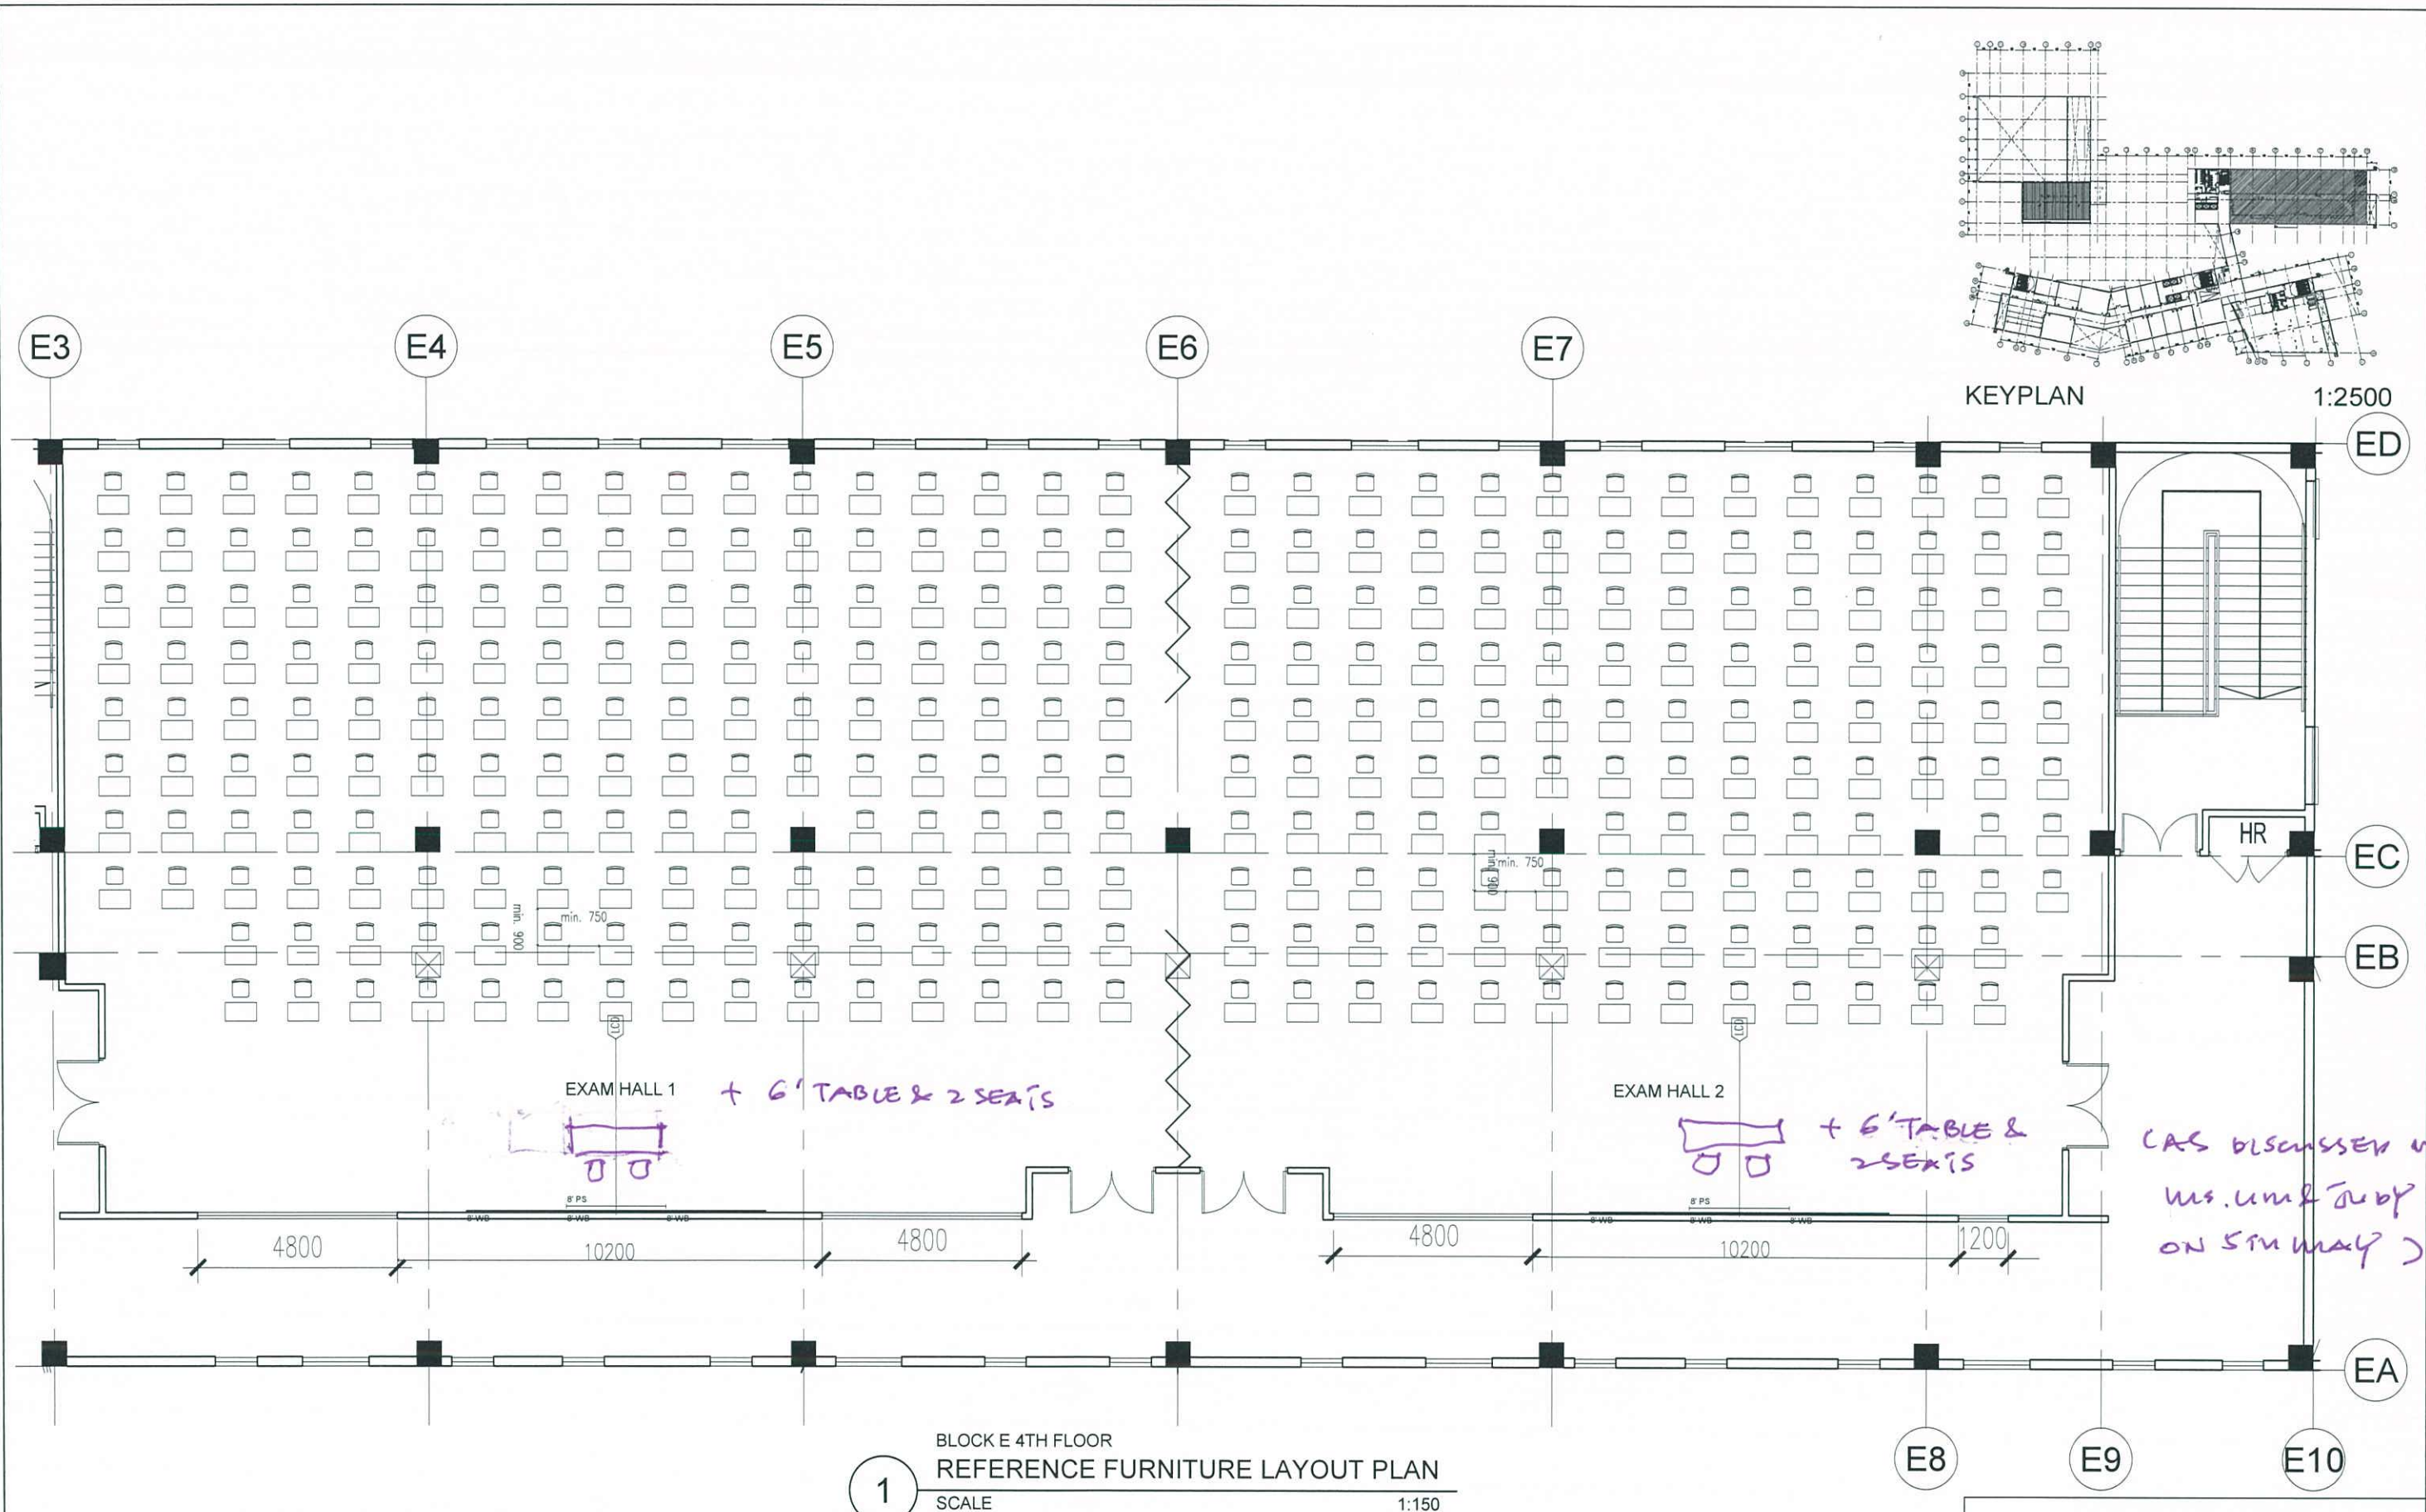

CAS discussed by
Mrs. Lim & Juby
on 5th May 2014



ARCHITECTURE GROUP-STUDIO A
CPG CONSULTANTS PTE LTD
1 GATEWAY DRIVE #25-01
WESTGATE TOWER, SINGAPORE 608531
TEL: 6357 4888 FAX: 6357 4188

©2014, CPG Consultants Pte Ltd reserves all rights to these drawings, designs and/or any other data contained herein. No part of the said drawings, designs and/or other data may be reproduced, modified, transmitted or used in any form or by any means for any purpose without the prior written consent of CPG Consultants Pte Ltd other than the sole purpose for which such drawings, designs and/or other data are provided to licensed users on such terms as CPG Consultants Pte Ltd may prescribe.


Job Title
INTERIOR DESIGN WORKS FOR PROPOSED KDU PENANG
@ BATU KAWAN, PENANG MALAYSIA

Drawing Title
REFERENCE FURNITURE LAYOUT PLAN
BLOCK E 4TH FLOOR


Senior Vice President	TAN PHENG CHEE
Vice President	PATRICK TAN
Principal Architectural Associate	-
Architectural Associate	-
Principal Interior Designer	BETH SONCUYA

Drawn By	TEAM	Date:-
Checked By	BETH	Date:-
Project Code :	Drawing No. :	REV.
P5679	ID-FL-E-205-05	-
Scale : 1:150		CAD Ref.



TENDER DRAWING

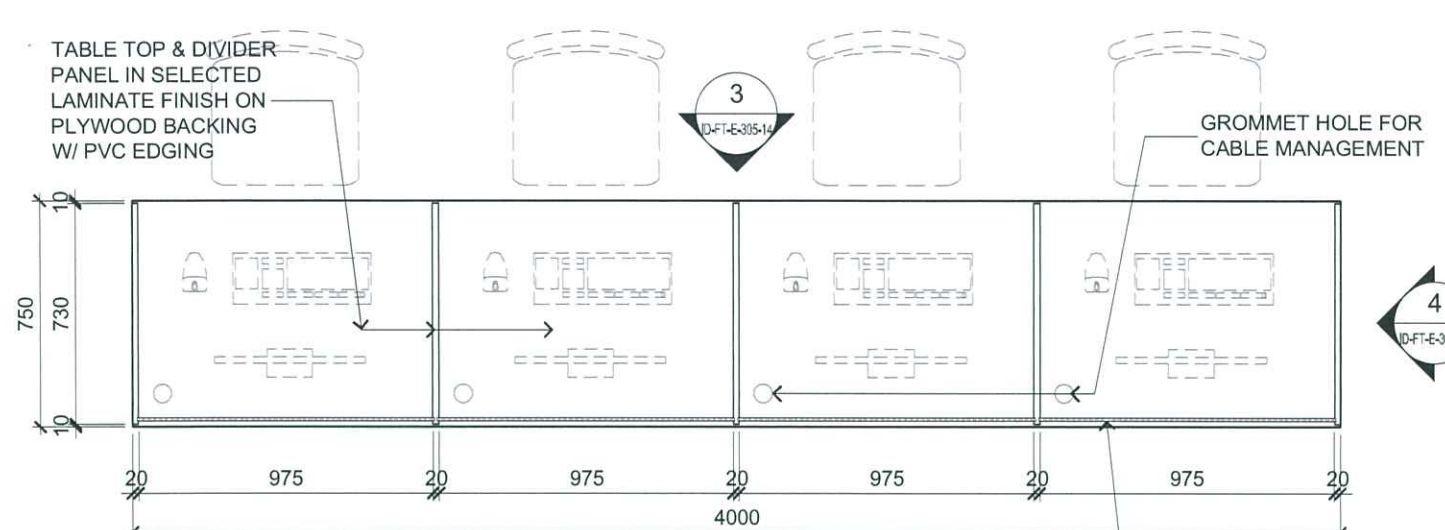


1
BLOCK E - MULTIMEDIA LANGUAGE LAB
TYPICAL TABLE FITMENT PLAN DETAIL
SCALE 1:25

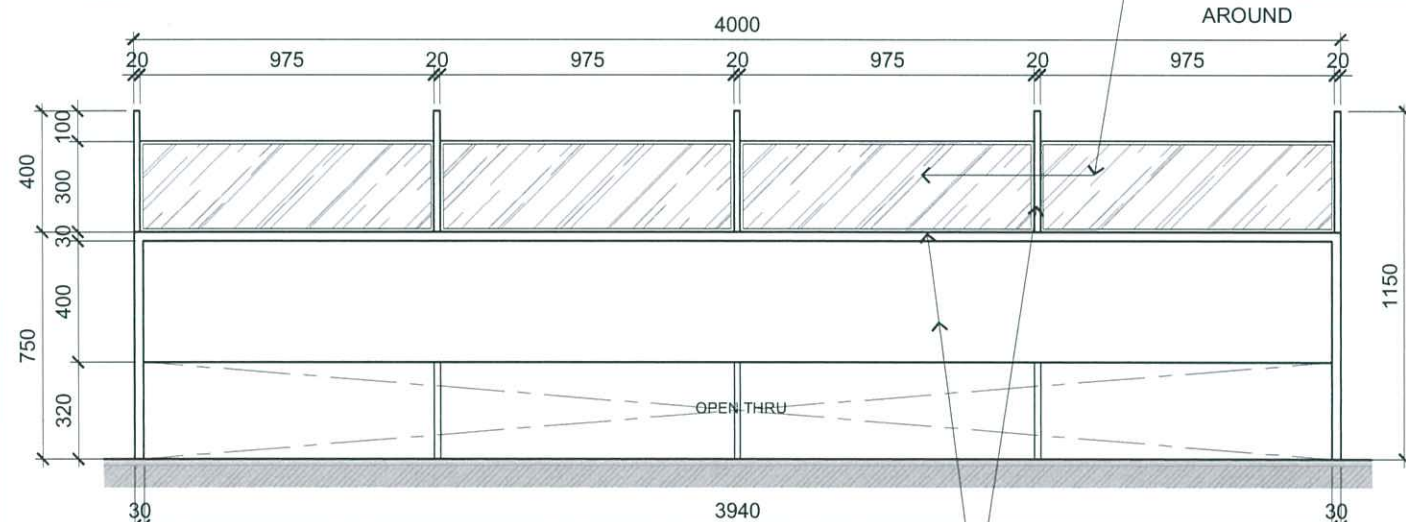


2
BLOCK E - MULTIMEDIA LANGUAGE LAB
TYPICAL TABLE FITMENT ELEVATION DETAIL
SCALE 1:25

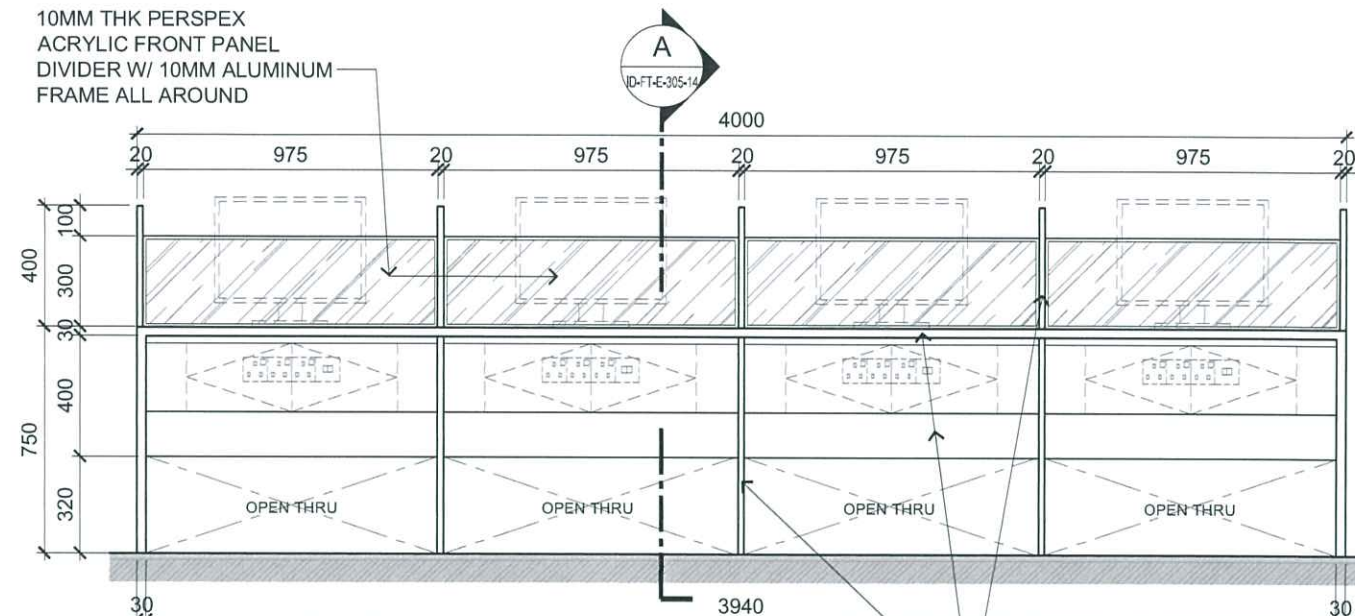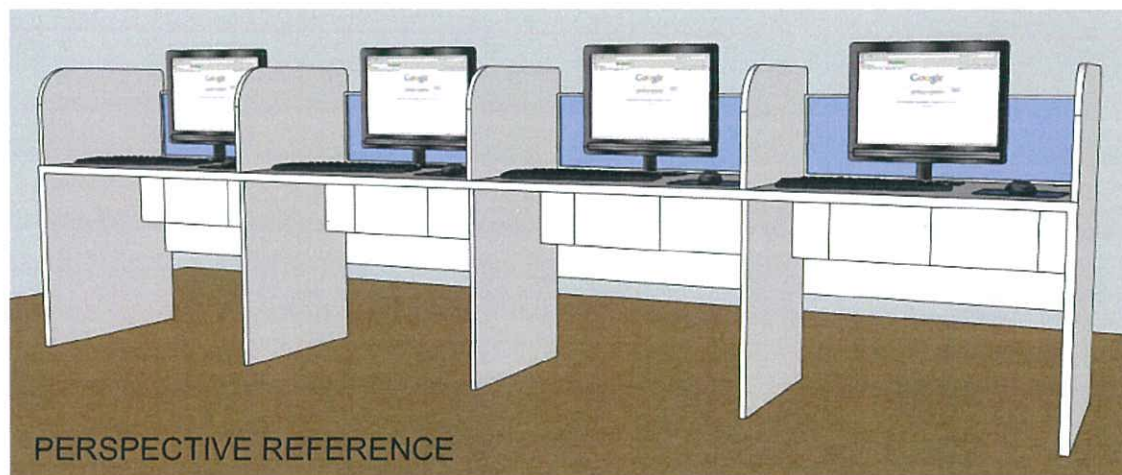

3
BLOCK E - MULTIMEDIA LANGUAGE LAB
TYPICAL TABLE FITMENT ELEVATION DETAIL
SCALE 1:25

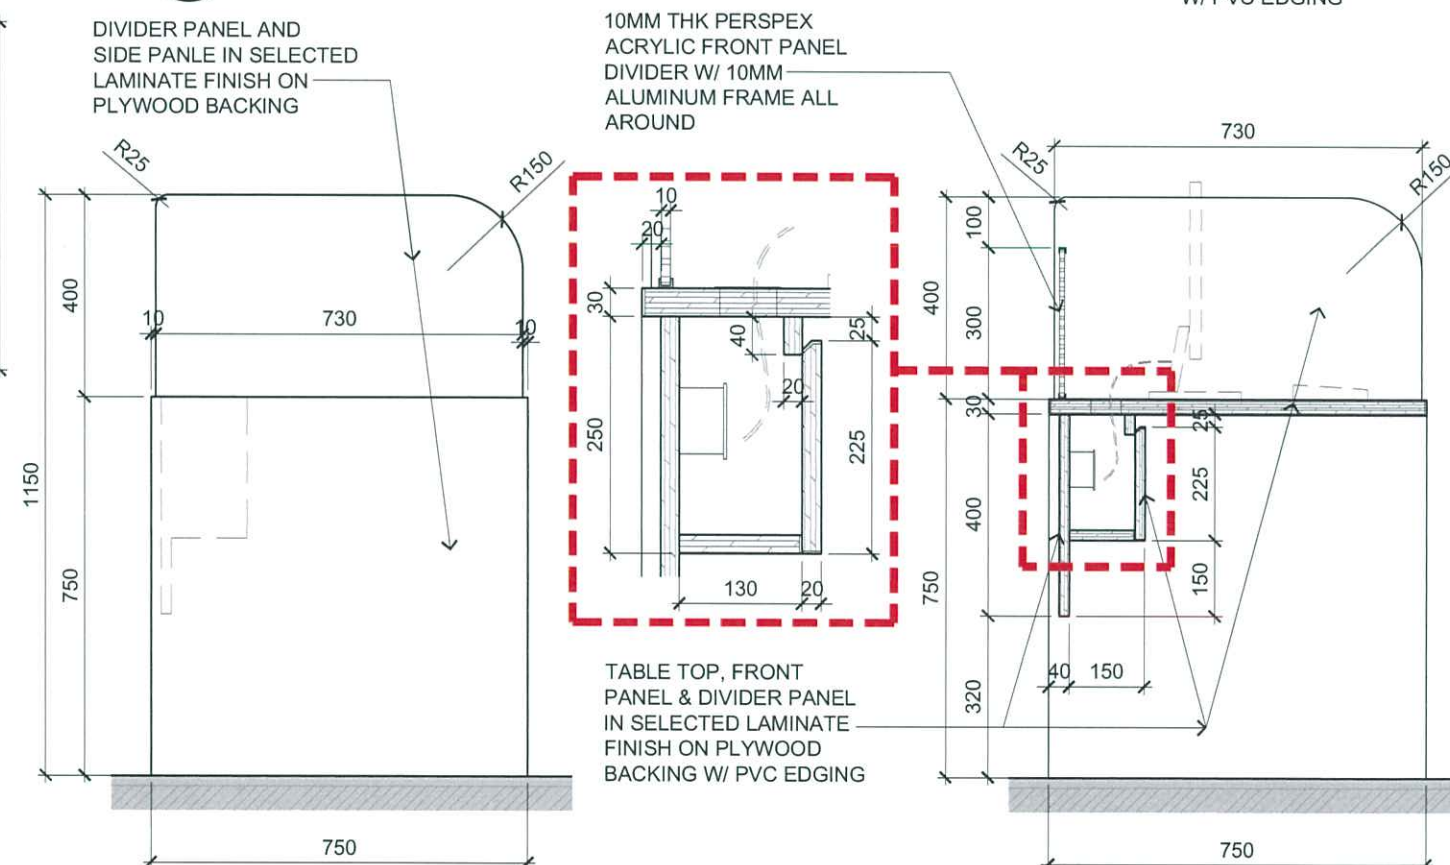

4
BLOCK E - MULTIMEDIA LANGUAGE LAB
TYPICAL TABLE FITMENT ELEVATION DETAIL
SCALE 1:15

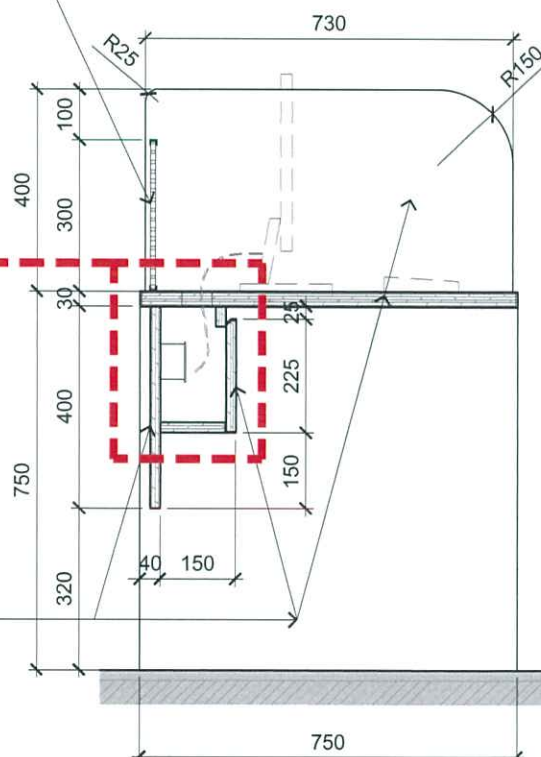

A
BLOCK E - MULTIMEDIA LANGUAGE LAB
SECTION DETAIL - A
SCALE 1:15



ARCHITECTURE GROUP-STUDIO A
CPG CONSULTANTS PTE LTD
1 GATEWAY DRIVE #25-01
WESTGATE TOWER, SINGAPORE 608531
TEL: 6357 4888 FAX: 6357 4188

©2014, CPG Consultants Pte Ltd reserves all rights to these drawings, designs and/or any other data contained herein. No part of the said drawings, designs and/or other data may be reproduced, modified, transmitted or used in any form or by any means for any purpose without the prior written consent of CPG Consultants Pte Ltd other than the sole purpose for which such drawings, designs and/or other data are provided to licensed users on such terms as CPG Consultants Pte Ltd may prescribe.




Job Title
INTERIOR DESIGN WORKS FOR PROPOSED KDU PENANG @ BATU KAWAN, PENANG MALAYSIA

Drawing Title
MULTIMEDIA LANGUAGE LAB FITMENT DETAIL
BLOCK E 3RD FLOOR


Senior Vice President	TAN PHENG CHEE
Vice President	PATRICK TAN
Principal Architectural Associate	-
Architectural Associate	-
Principal Interior Designer	BETH SONCUYA

Drawn By	TEAM	Date:-
Checked By	BETH	Date:-
Project Code :	P5679	
Drawing No. :	ID-FT-E-305-14	
REV.	-	Scale : AS SHOWN
		CAD Ref.

TENDER DRAWING

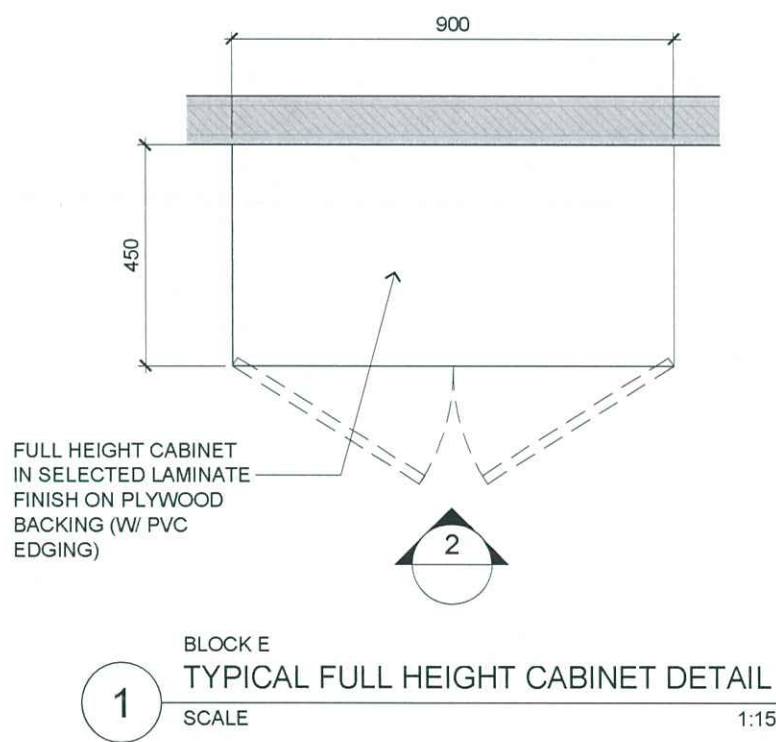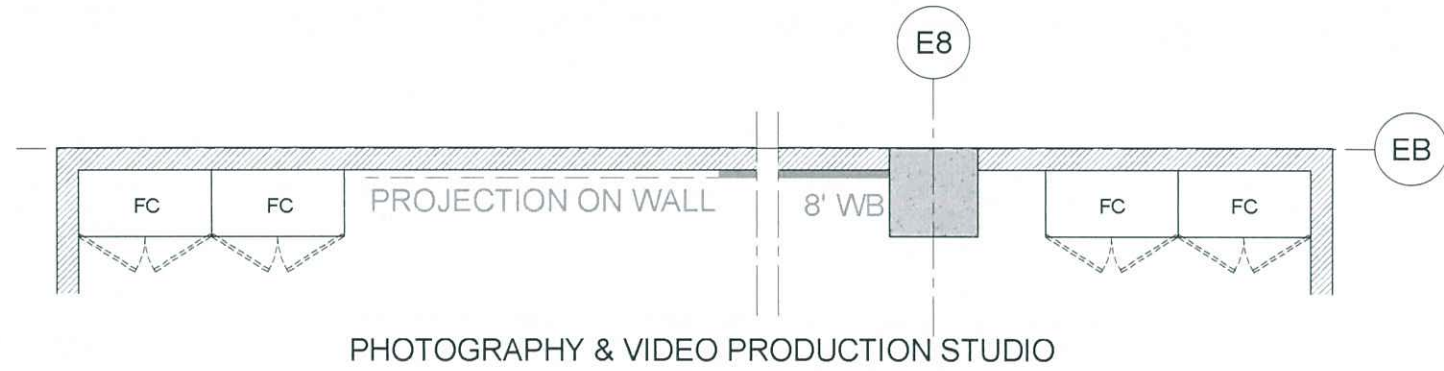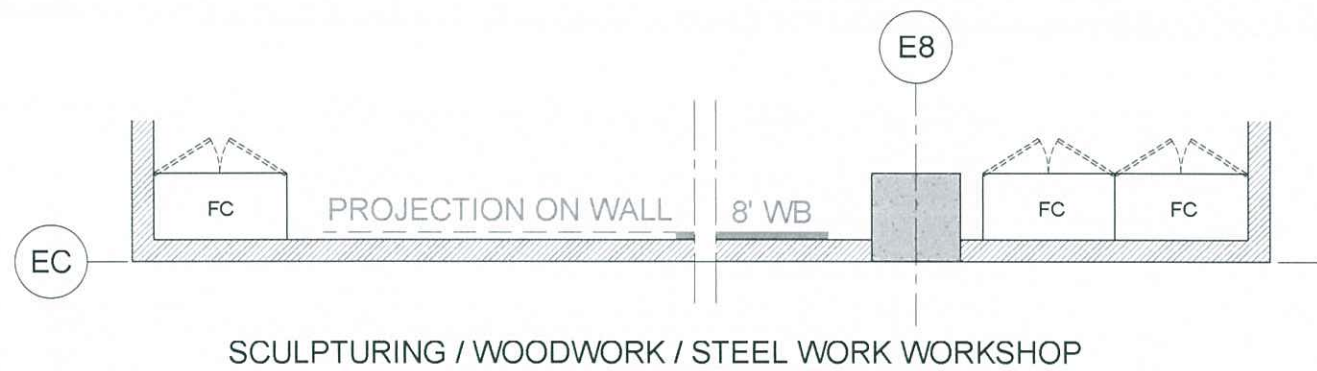

John (No line) 5/5/16

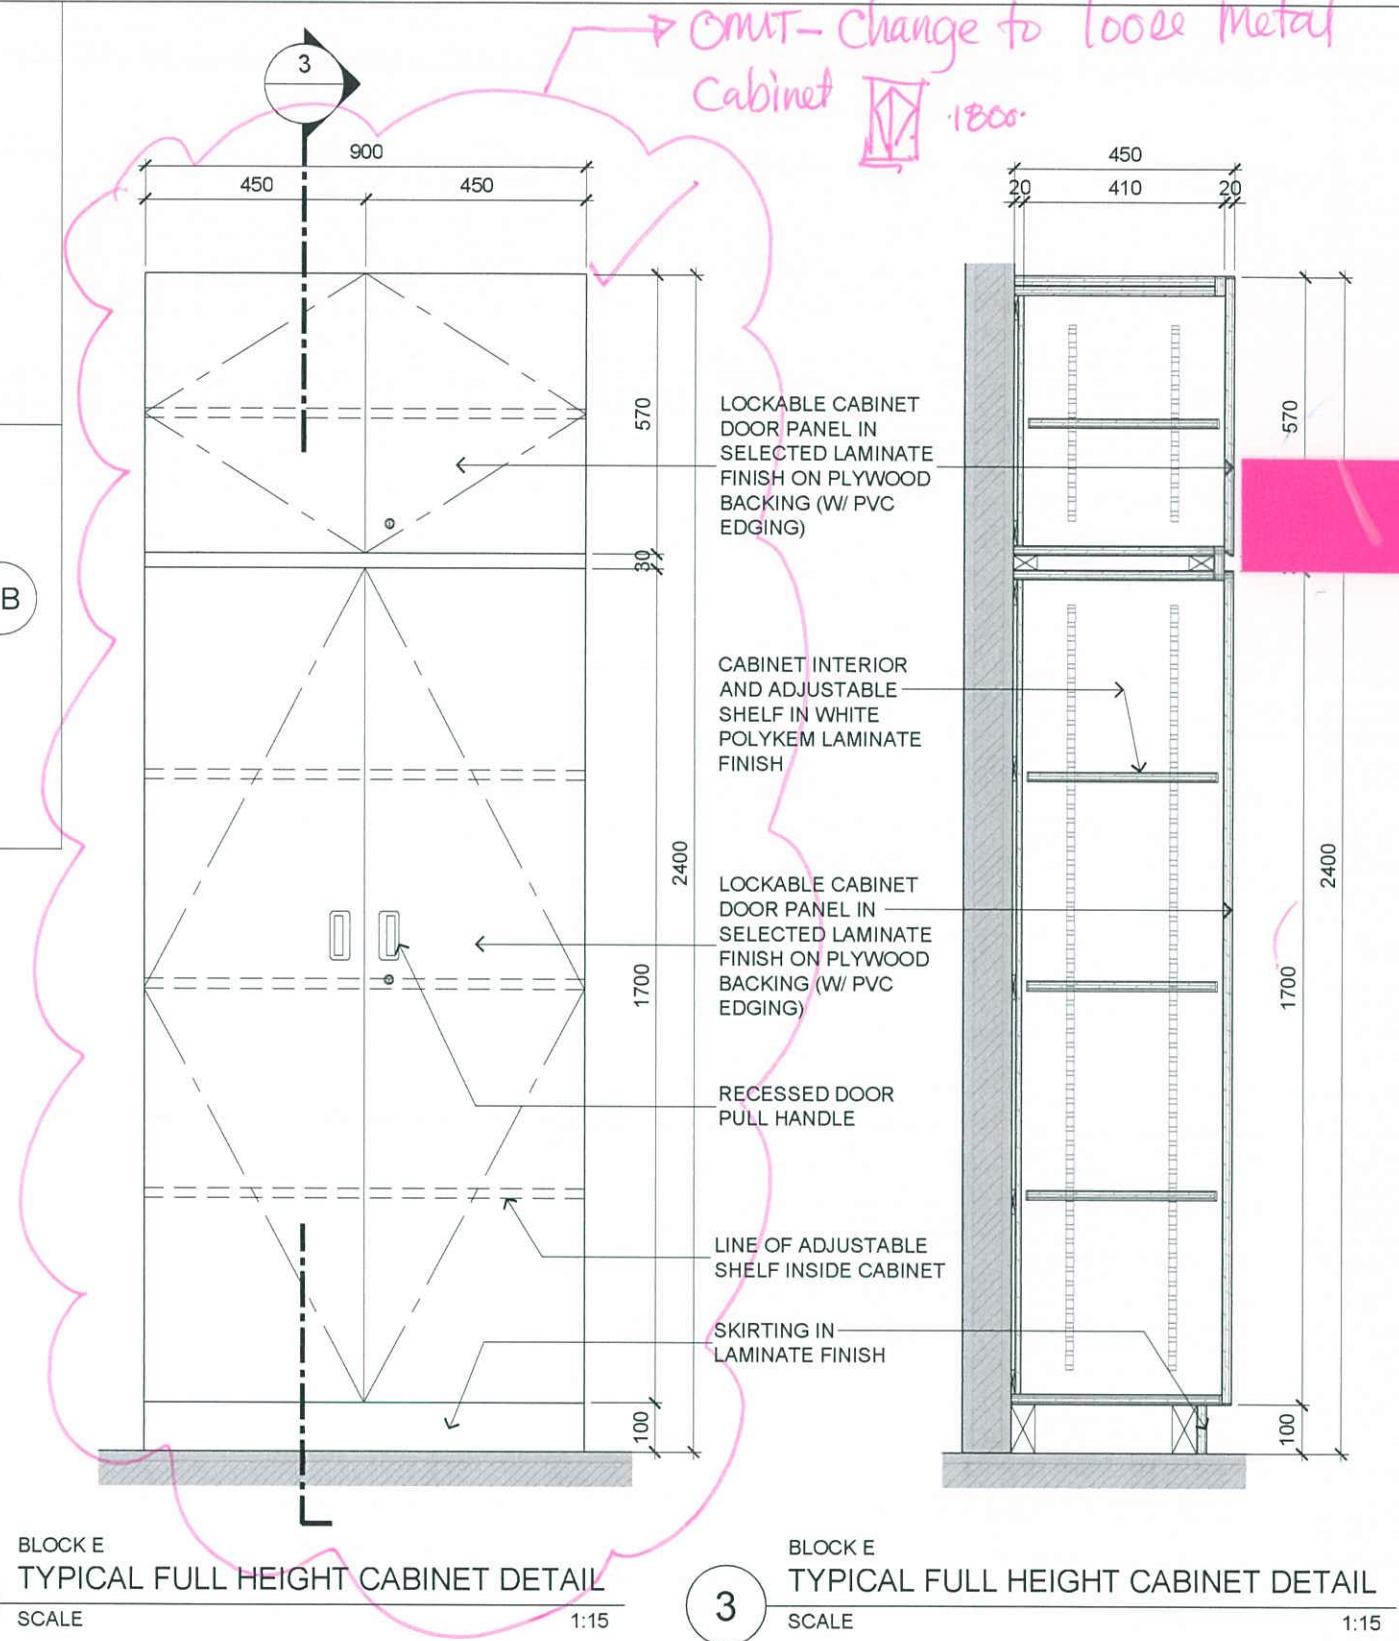

ARCHITECTURE GROUP-STUDIO A
CPG CONSULTANTS PTE LTD
1 GATEWAY DRIVE #25-01
WESTGATE TOWER, SINGAPORE 608531
TEL: 6357 4888 FAX: 6357 4188




©2014, CPG Consultants Pte Ltd reserves all rights to these drawings, designs and/or any other data contained herein. No part of the said drawings, designs and/or other data may be reproduced, modified, transmitted or used in any form or by any means for any purpose without the prior written consent of CPG Consultants Pte Ltd other than the sole purpose for which such drawings, designs and/or other data are provided to licensed users on such terms as CPG Consultants Pte Ltd may prescribe.

Job Title
PROPOSED KDU PENANG @ BATU KAWAN,
PENANG MALAYSIA


Drawing Title
TYPICAL FULL HEIGHT CABINET DETAILS
BLOCK E 3RD FLOOR

Senior Vice President	TAN PHENG CHEE
Vice President	PATRICK TAN
Principal Architectural Associate	-
Architectural Associate	-
Principal Interior Designer	BETH SONCUYA


TENDER DRAWING					
Drawn By	TEAM		Date:-		
Checked By	BETH		Date:-		
Project Code :	Drawing No. :	REV.	Scale :	AS SHOWN	
P5679	ID-TFT-E-504-01	-	CAD Ref.		

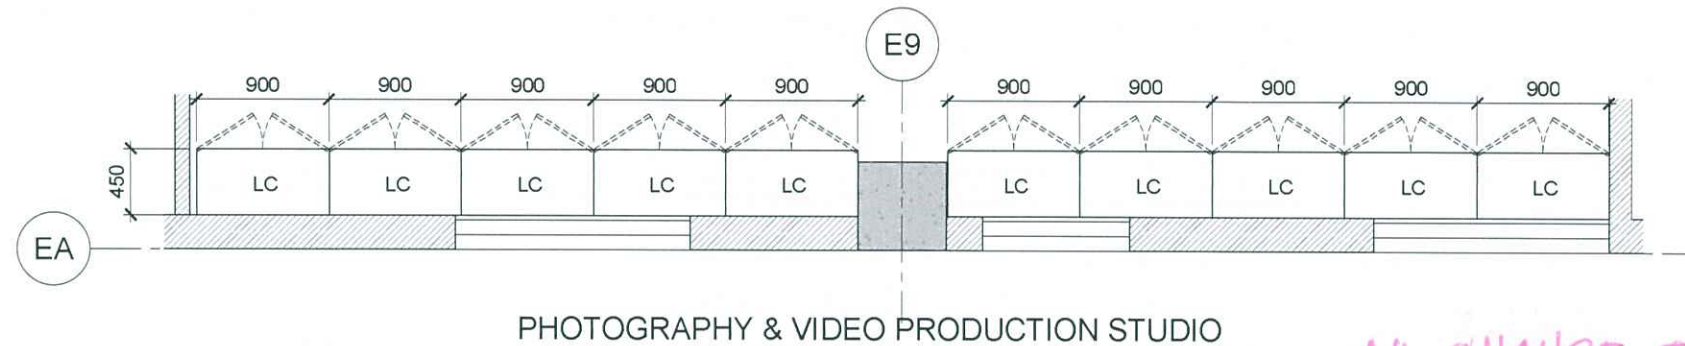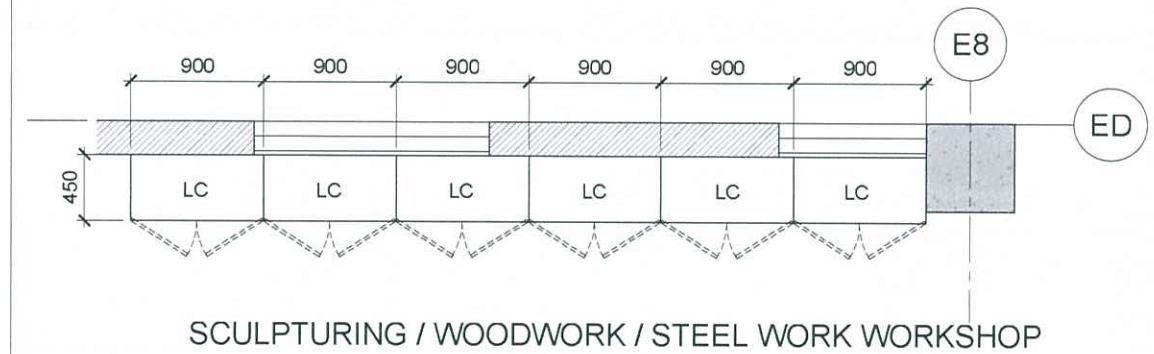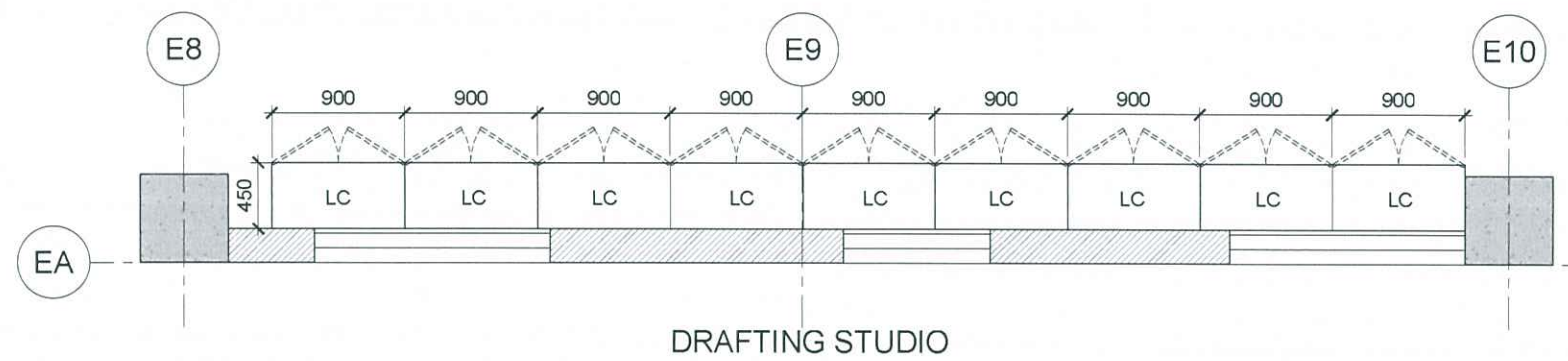

ALL CHANGE TO LOOSE METAL LOW CABINET :

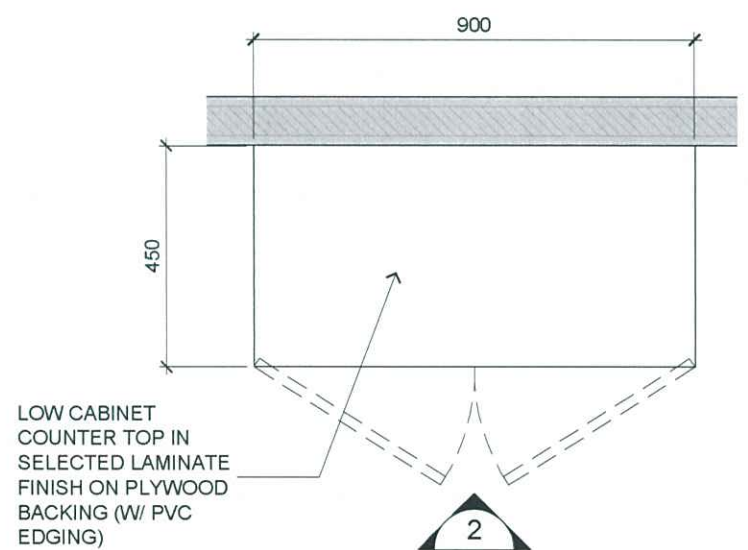


1 BLOCK E
TYPICAL LOW COUNTER DETAIL
SCALE 1:15

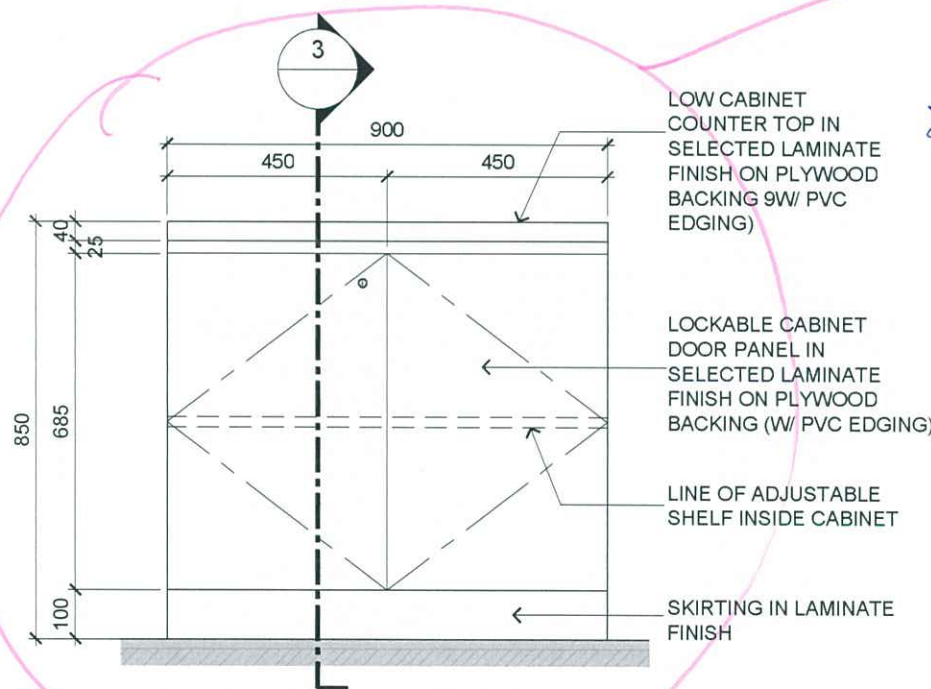

2 BLOCK E
TYPICAL LOW COUNTER DETAIL
SCALE 1:15

John
Cms
5/5/16

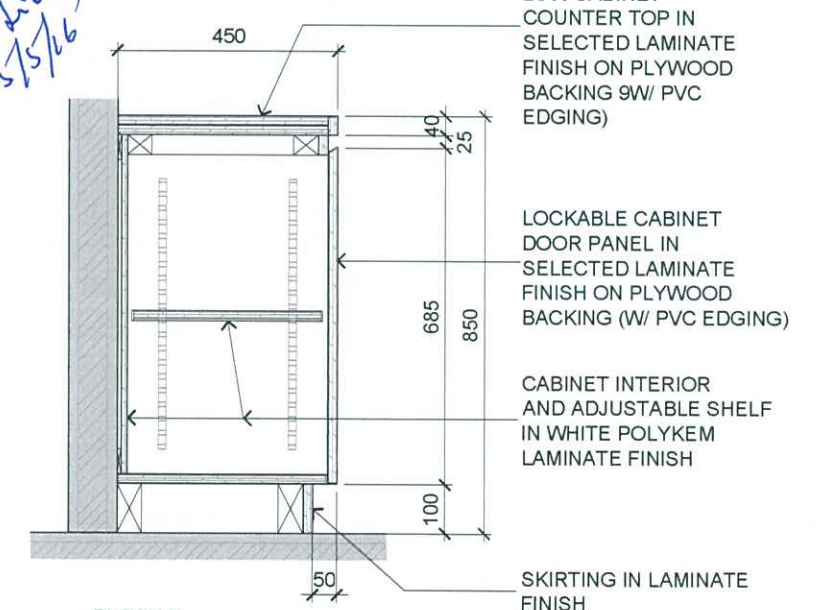

3 BLOCK E
TYPICAL LOW COUNTER DETAIL
SCALE 1:15



ARCHITECTURE GROUP-STUDIO A
CPG CONSULTANTS PTE LTD
1 GATEWAY DRIVE #25-01
WESTGATE TOWER, SINGAPORE 608531
TEL: 6357 4888 FAX: 6357 4188

©2014, CPG Consultants Pte Ltd reserves all rights to these drawings, designs and/or any other data contained herein. No part of the said drawings, designs and/or other data may be reproduced, modified, transmitted or used in any form or by any means for any purpose without the prior written consent of CPG Consultants Pte Ltd other than the sole purpose for which such drawings, designs and/or other data are provided to licensed users on such terms as CPG Consultants Pte Ltd may prescribe.

Job Title
PROPOSED KDU PENANG @ BATU KAWAN,
PENANG MALAYSIA

Drawing Title
TYPICAL LOW CABINET DETAILS
BLOCK E 3RD FLOOR

Senior Vice President	TAN PHENG CHEE
Vice President	PATRICK TAN
Principal Architectural Associate	-
Architectural Associate	-
Principal Interior Designer	BETH SONCUYA

TENDER DRAWING					
Drawn By	TEAM				Date:-
Checked By	BETH				Date:-
Project Code :	Drawing No. :	REV.	Scale :	AS SHOWN	
P5679	ID-TFT-E-504-02	-	CAD Ref.		