



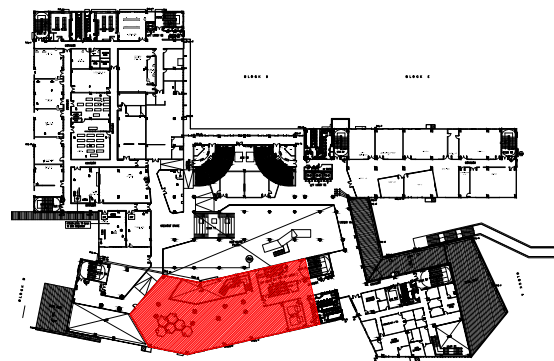

KEYPLAN

1:2500

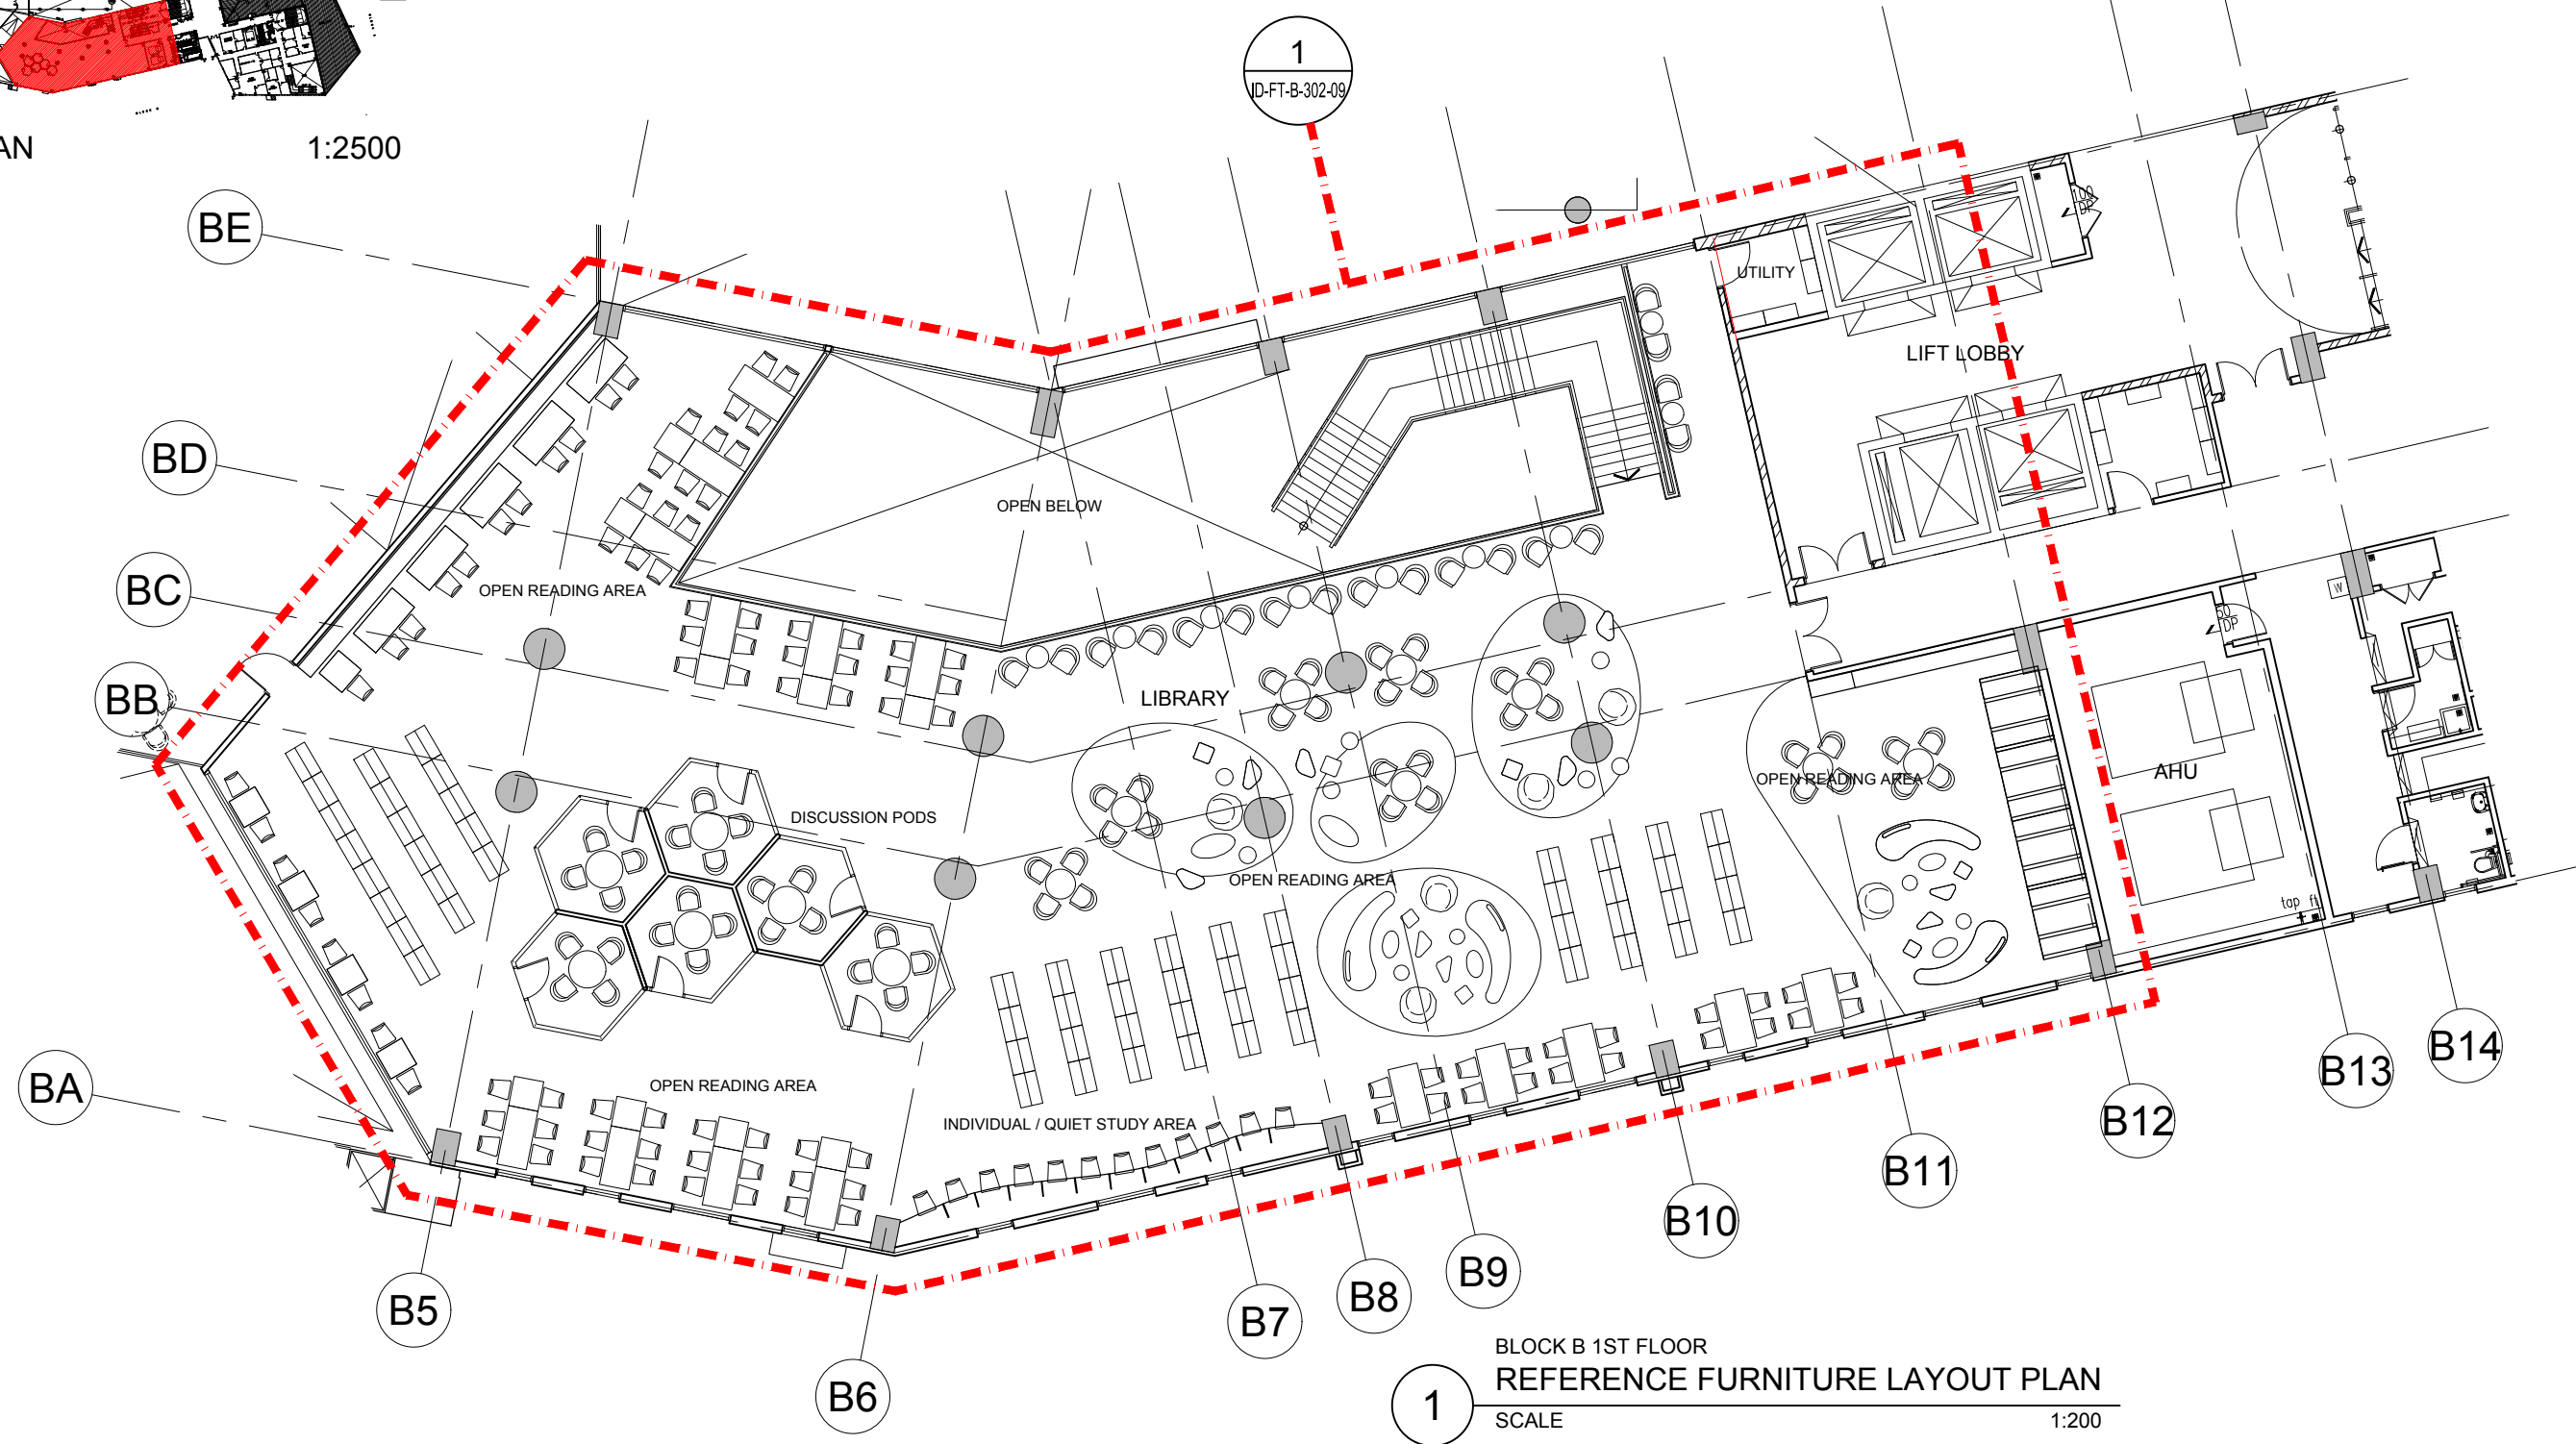

BLOCK B 1ST FLOOR  
REFERENCE FURNITURE LAYOUT PLAN

SCALE 1:200



ARCHITECTURE GROUP-STUDIO A  
**CPG CONSULTANTS PTE LTD**  
1 GATEWAY DRIVE #25-01  
WESTGATE TOWER, SINGAPORE 608531  
TEL: 6357 4888 FAX: 6357 4188

©2014, CPG Consultants Pte Ltd reserves all rights to these drawings, designs and/or any other data contained herein. No part of the said drawings, designs and/or other data may be reproduced, modified, transmitted or used in any form or by any means for any purpose without the prior written consent of CPG Consultants Pte Ltd other than the sole purpose for which such drawings, designs and/or other data are provided to licensed users on such terms as CPG Consultants Pte Ltd may prescribe.

Job Title

INTERIOR DESIGN WORKS FOR PROPOSED KDU PENANG  
@ BATU KAWAN, PENANG MALAYSIA

Drawing Title

**REFERENCE FURNITURE LAYOUT PLAN**  
BLOCK B 1ST FLOOR

Senior Vice President

TAN PHENG CHEE

Vice President

PATRICK TAN

Principal Architectural Associate

-

Architectural Associate

-

Principal Interior Designer

BETH SONCUYA

**TENDER DRAWING**

|                |                |       |               |
|----------------|----------------|-------|---------------|
| Drawn By       | TEAM           | Date: | JULY 16       |
| Checked By     | BETH           | Date: | JULY 16       |
| Project Code : | Drawing No. :  | REV.  | Scale : 1:200 |
| P5679          | ID-FL-B-202-02 | -     | CAD Ref.      |