

©2014, CPG Consultants Pte Ltd reserves all rights to these drawings, designs and/or any other data contained herein. No part of the said drawings, designs and/or other data may be reproduced, modified, transmitted or used in any form or by any means for any purpose without the prior written consent of CPG Consultants Pte Ltd other than the sole purpose for which such drawings, designs and/or other data are provided to licensed users on such terms as CPG Consultants Pte Ltd may prescribe.

Job Title

INTERIOR DESIGN WORKS FOR PROPOSED KDU PENANG
@ BATU KAWAN, PENANG, MALAYSIA

Senior Vice President

TAN PHENG CHEE

Vice President

PATRICK TAN

Principal Architectural Associate

-

Architectural Associate

-

Principal Interior Designer

BETH SONCUYA

Drawn By

TEAM

Date: JULY 16

Checked By

BETH

Date: JULY 16


Project Code : Drawing No. :

P5679 ID-FL-C-203-02

REV. Scale : 1:300

CAD Ref.

TENDER DRAWING

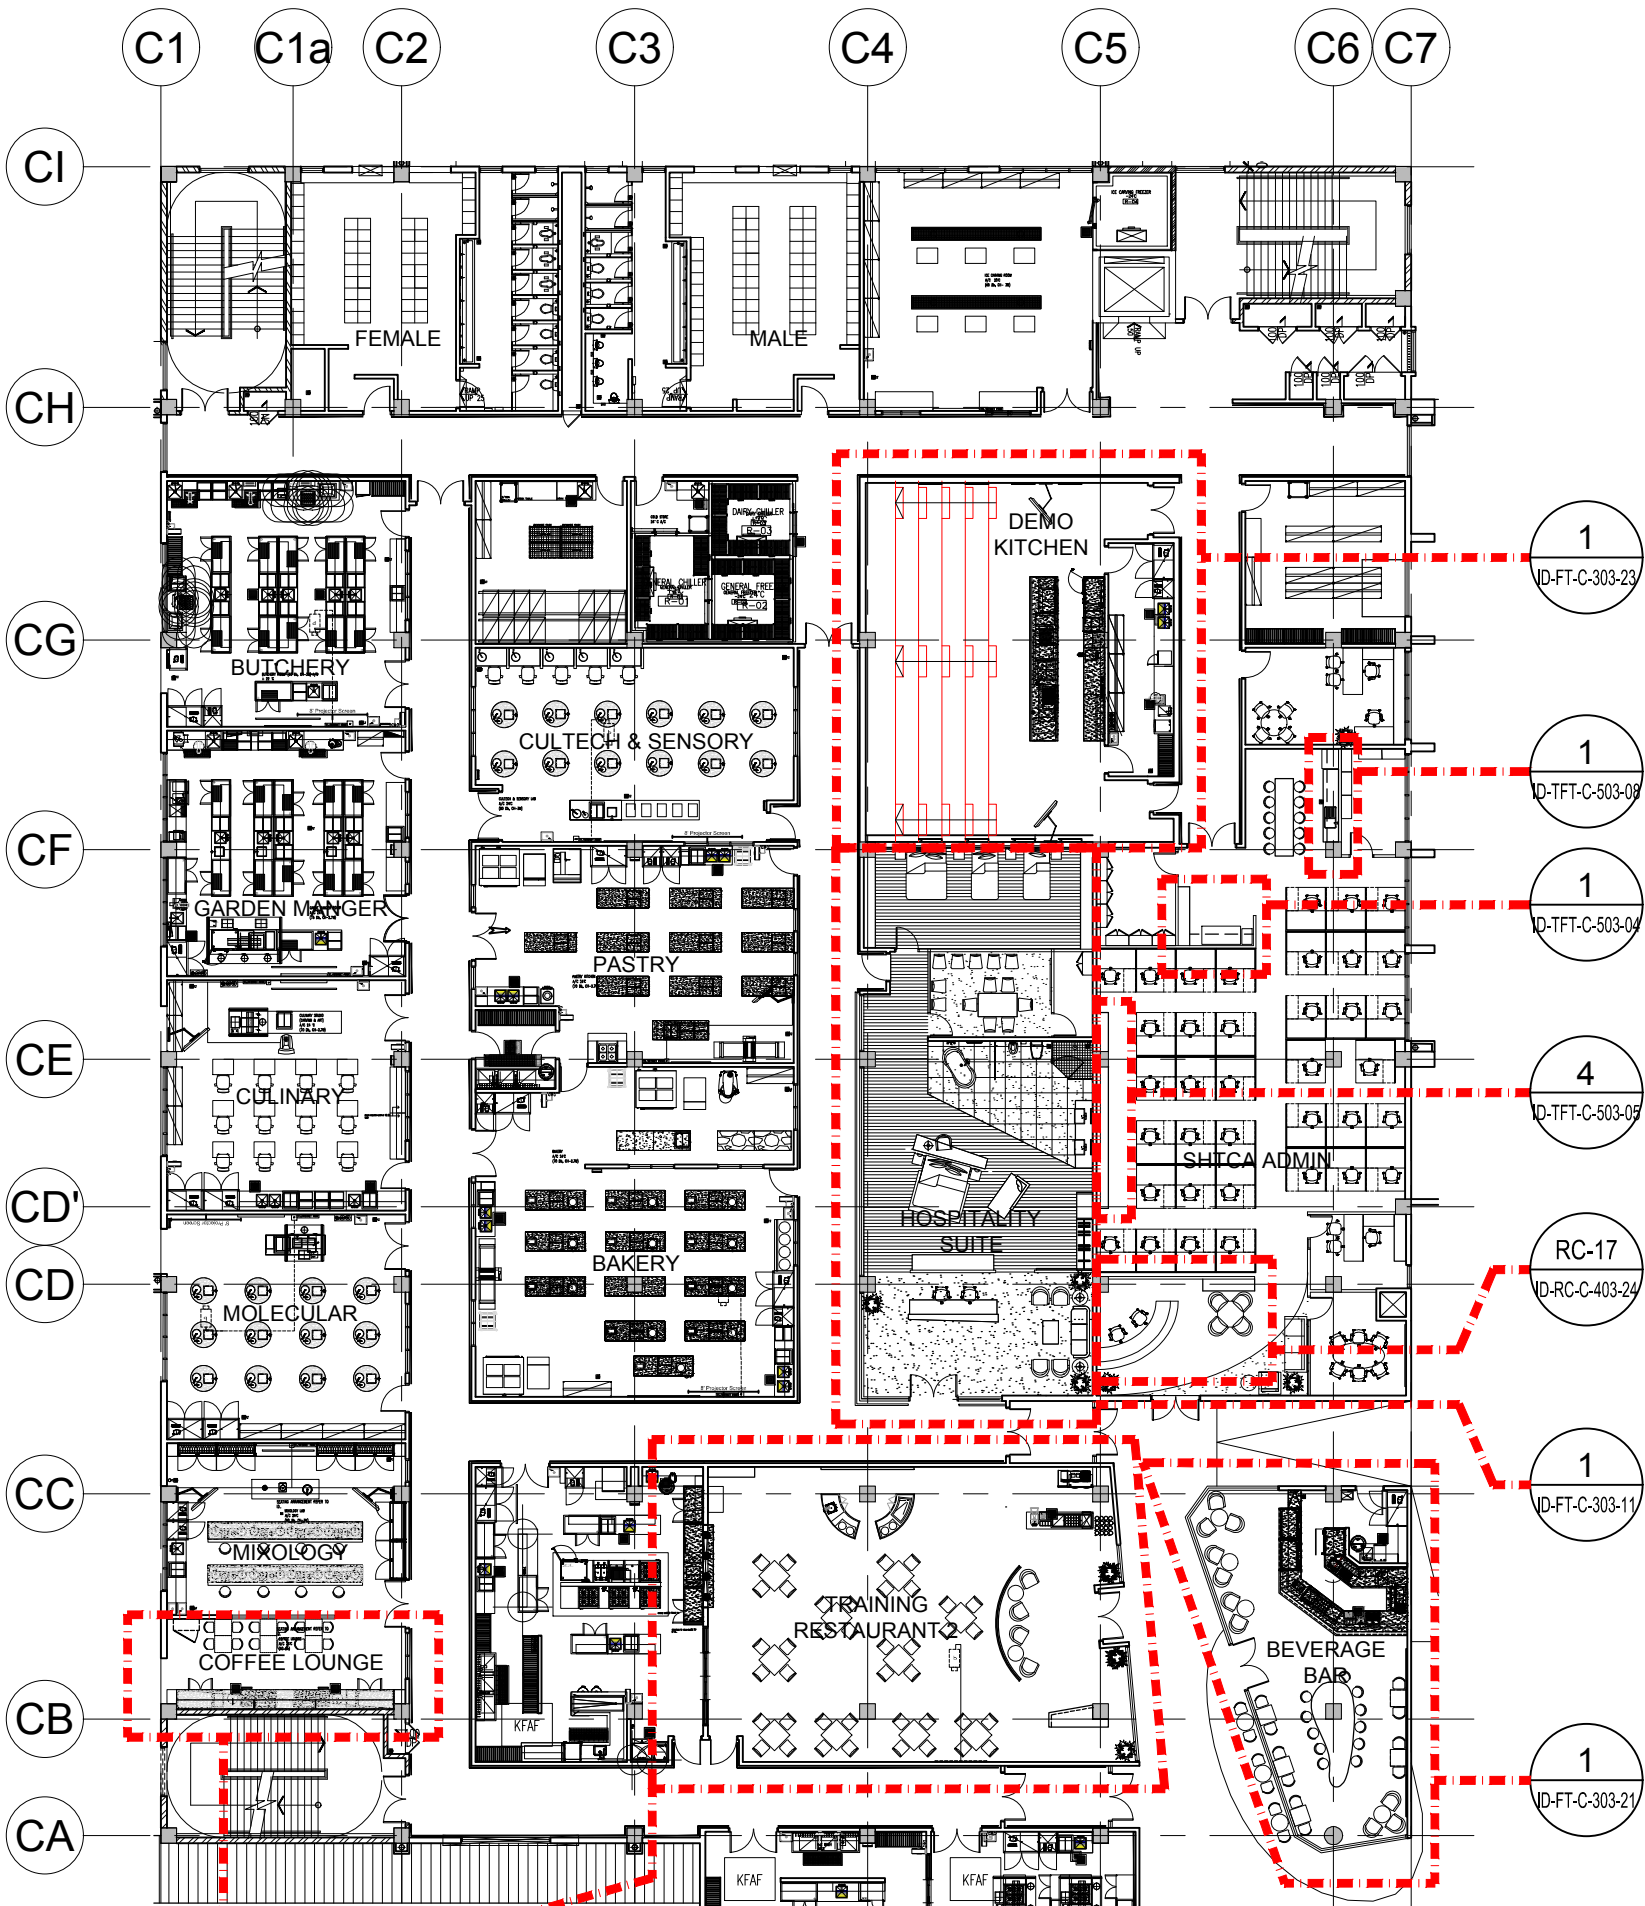


BLOCK C 1ST FLOOR

REFERENCE FURNITURE LAYOUT PLAN

SCALE

1:300

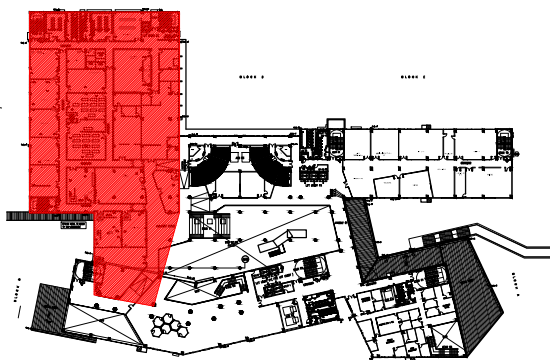

KEYPLAN

1:2500