
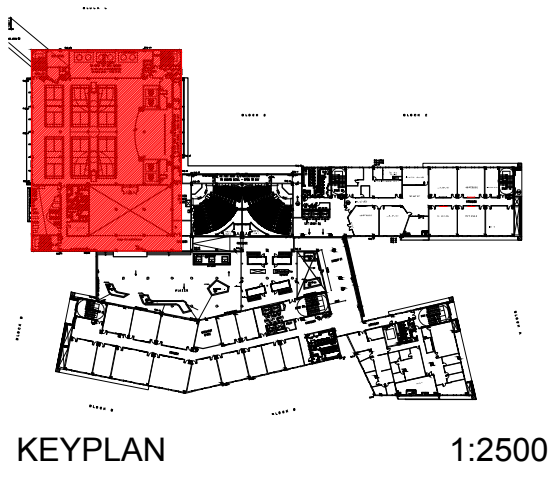


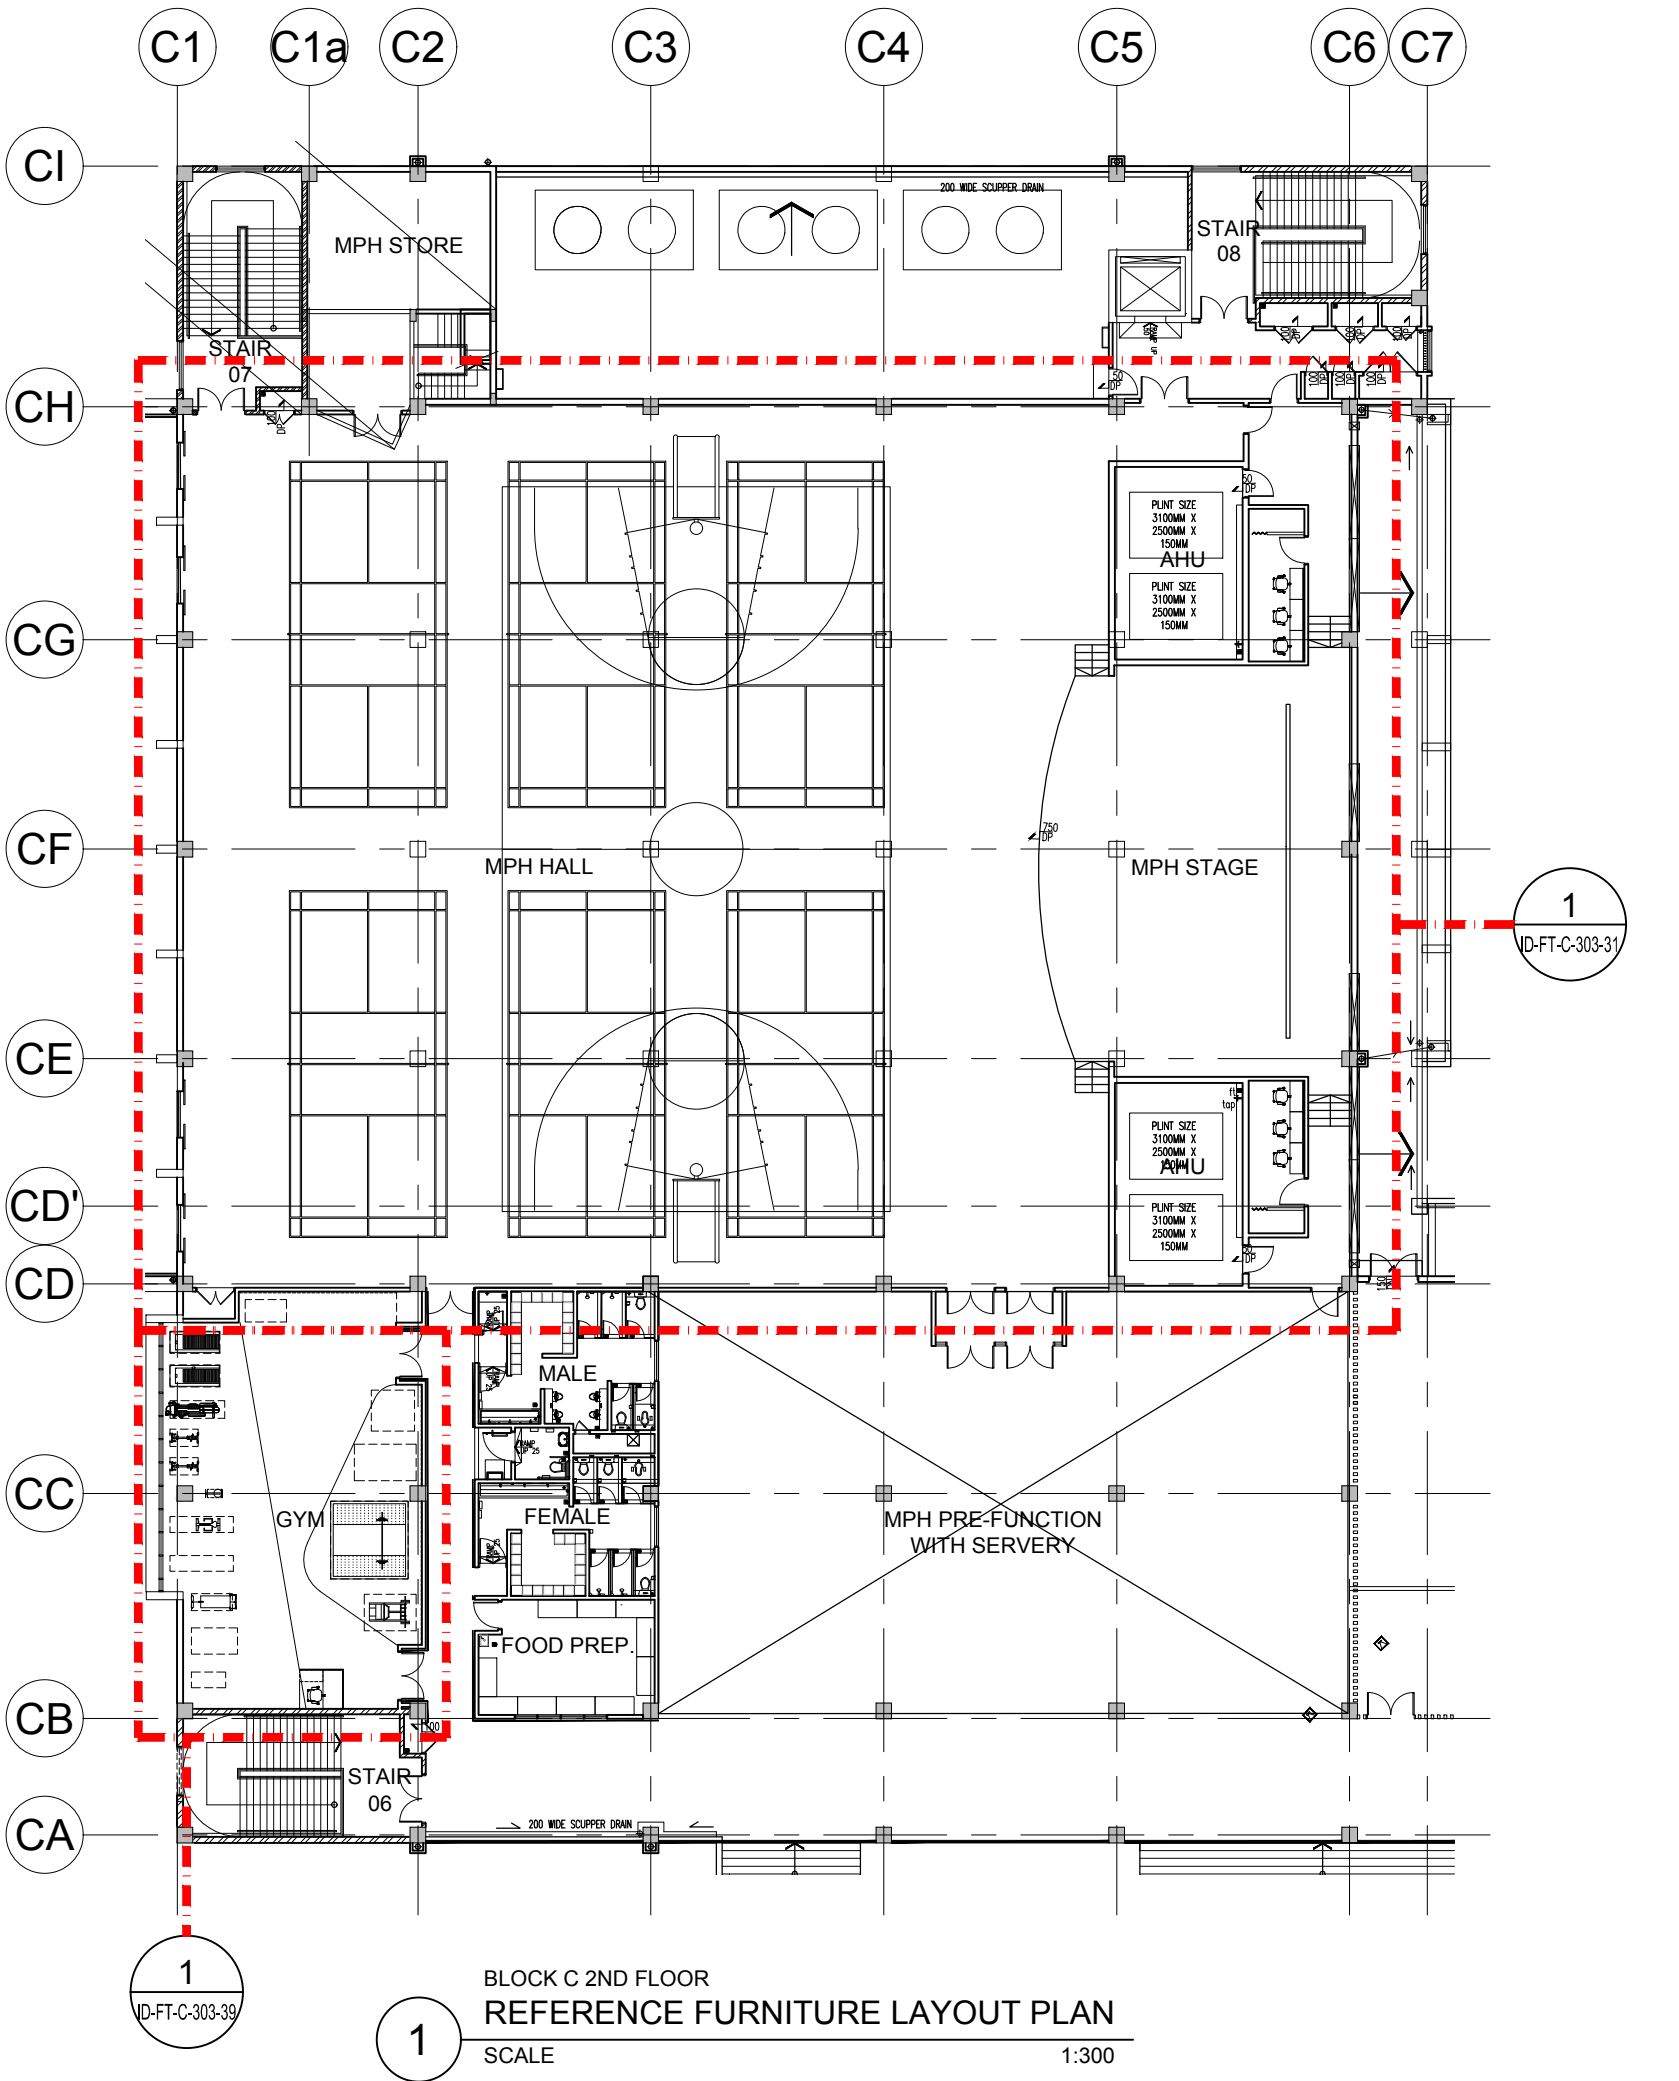

CPG CONSULTANTS ARCHITECTURE GROUP-STUDIO A CPG CONSULTANTS PTE LTD 1 GATEWAY DRIVE #25-01 WESTGATE TOWER, SINGAPORE 608531 TEL: 6357 4888 FAX: 6357 4188				©2014, CPG Consultants Pte Ltd reserves all rights to these drawings, designs and/or any other data contained herein. No part of the said drawings, designs and/or other data may be reproduced, modified, transmitted or used in any form or by any means for any purpose without the prior written consent of CPG Consultants Pte Ltd other than the sole purpose for which such drawings, designs and/or other data are provided to licensed users on such terms as CPG Consultants Pte Ltd may prescribe. Job Title INTERIOR DESIGN WORKS FOR PROPOSED KDU PENANG @ BATU KAWAN, PENANG, MALAYSIA Drawing Title REFERENCE FURNITURE LAYOUT PLAN BLOCK C 2ND FLOOR				Senior Vice President TAN PHENG CHEE Vice President PATRICK TAN Principal Architectural Associate - Architectural Associate - Principal Interior Designer BETH SONCUYA Drawn By TEAM Checked By BETH Project Code : P5679 Drawing No. : ID-FL-C-203-03 REV. - Date: JULY 16 Scale : 1:300 CAD Ref.				TENDER DRAWING			
---	--	--	--	--	--	--	--	---	--	--	--	---------------------------	--	--	--