



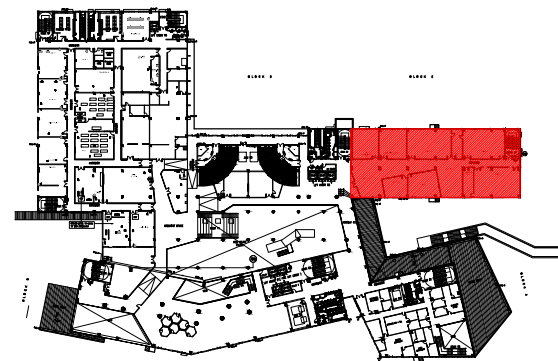

KEYPLAN 1:2500

NOTE:
- PRE-U SCIENCE LAB FITMENTS AND LOOSE FURNITURE
BY LAB SPECIALIST CONTRACTOR

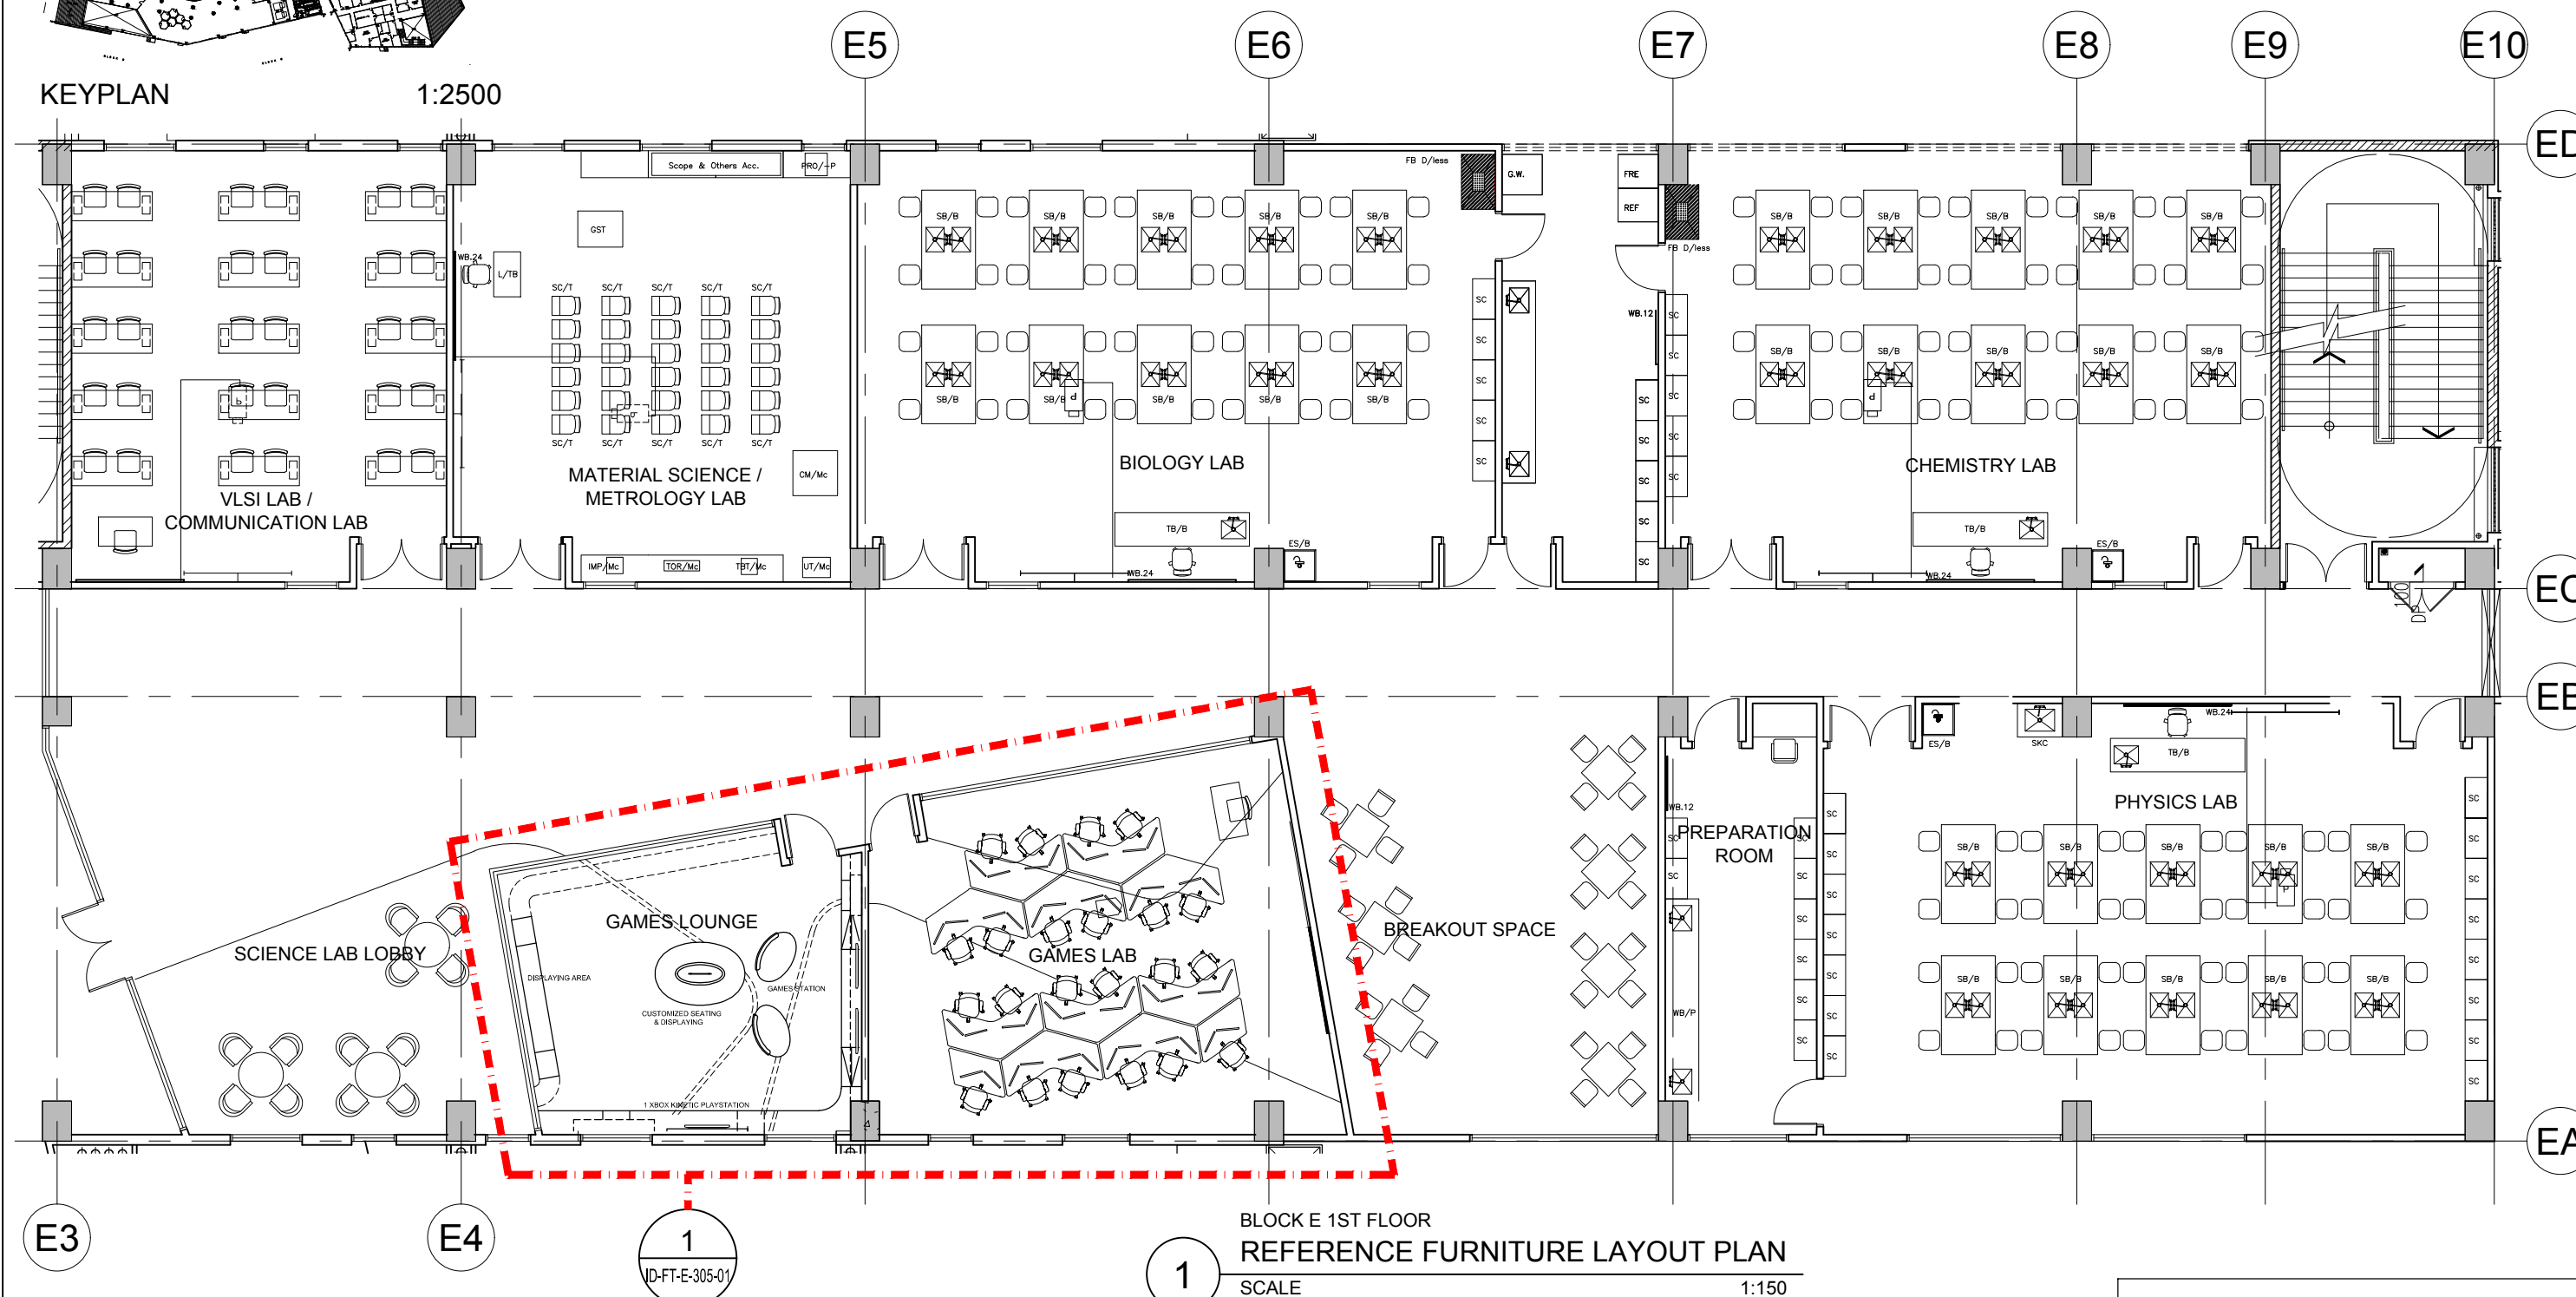

BLOCK E 1ST FLOOR
REFERENCE FURNITURE LAYOUT PLAN
SCALE 1:150

TENDER DRAWING

 ARCHITECTURE GROUP-STUDIO A CPG CONSULTANTS PTE LTD 1 GATEWAY DRIVE #25-01 WESTGATE TOWER, SINGAPORE 608531 TEL: 6357 4888 FAX: 6357 4188	©2014, CPG Consultants Pte Ltd reserves all rights to these drawings, designs and/or any other data contained herein. No part of the said drawings, designs and/or other data may be reproduced, modified, transmitted or used in any form or by any means for any purpose without the prior written consent of CPG Consultants Pte Ltd other than the sole purpose for which such drawings, designs and/or other data are provided to licensed users on such terms as CPG Consultants Pte Ltd may prescribe.	Job Title INTERIOR DESIGN WORKS FOR PROPOSED KDU PENANG @ BATU KAWAN, PENANG MALAYSIA Drawing Title REFERENCE FURNITURE LAYOUT PLAN BLOCK E 1ST FLOOR	Senior Vice President	TAN PHENG CHEE	Drawn By	TEAM	Date: JULY 16
			Vice President	PATRICK TAN	Checked By	BETH	Date: JULY 16
			Principal Architectural Associate	-	Project Code :	Drawing No. :	REV. Scale : 1:150
			Architectural Associate	-	P5679	ID-FL-E-205-02	CAD Ref.
			Principal Interior Designer	BETH SONCUYA			