


LIBRARY - BLOCK B 1ST FLOOR
4 CUBE & NICHE SEATING PLAN DETAIL
SCALE 1:15

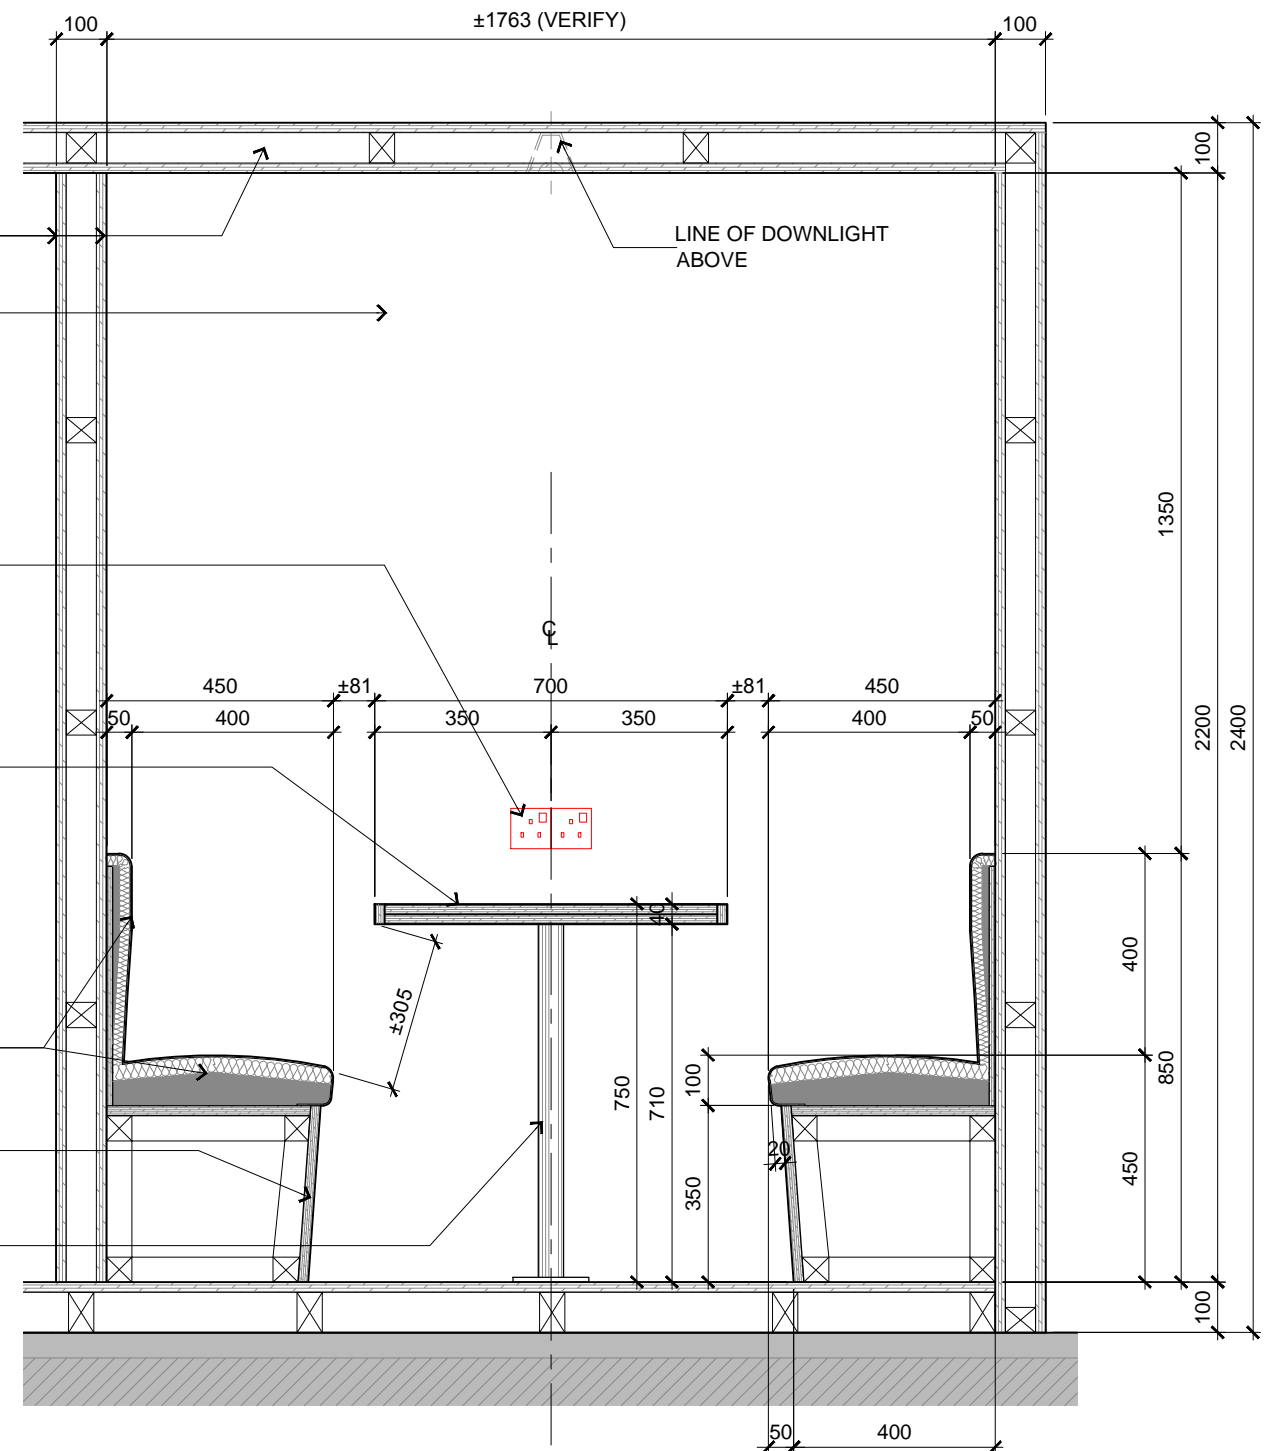

LIBRARY - BLOCK B 1ST FLOOR
5 CUBE & NICHE SEATING SECTION-ELEVATION
SCALE 1:15

TENDER DRAWING			
Drawn By	TEAM		Date:-
Checked By	BETH		Date:-
Project Code :	Drawing No. :	REV.	Scale : AS SHOWN
P5679	ID-FT-B-302-13	-	CAD Ref.