


BLOCK B 2ND & 3RD FLOOR - SMART CLASSROOM TYPE 1  
TABLE SECTION DETAIL

---

1:20

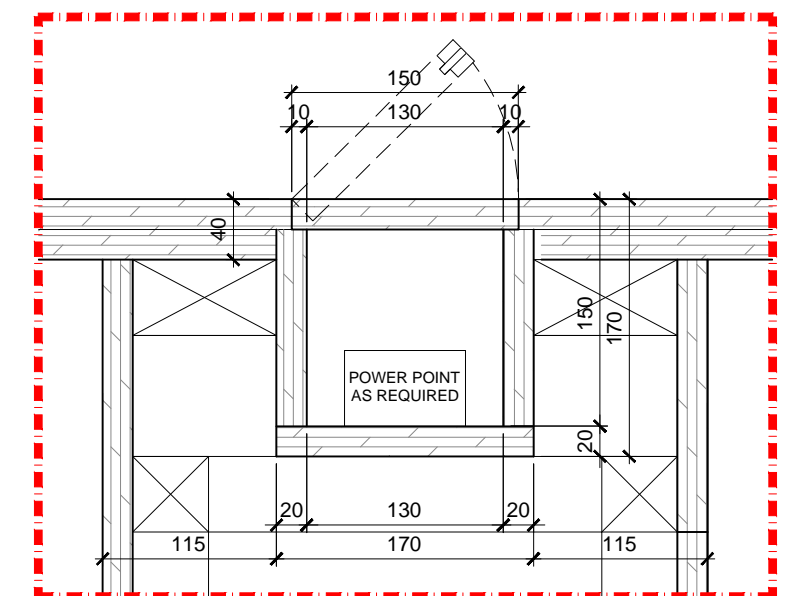

BLOCK B 2ND & 3RD FLOOR - SMART CLASSROOM TYPE 1  
TABLE SIDE ELEVATION DETAIL

---

1:20

Drawn By	TEAM		Date: JULY 16
Checked By	BETH		Date: JULY 16
Project Code :	Drawing No. :	REV.	Scale : AS SHOWN
P5679	ID-FT-B-302-16	-	CAD Ref.

	BETH SONCUYA
--	--------------