


LAMINATE FINISH  
DECORATIVE PANEL  
IN DIFFERENT DEPTH  
(SEE DETAILS)

PLASTER WALL IN  
PAINTED FINISH (FINAL  
PAINT BY ID CONTRACTOR)

LAMINATE FINISH  
DECORATIVE PANEL  
IN DIFFERENT DEPTH  
(SEE DETAILS)

1  
BLOCK D GROUND FLOOR  
CAFETERIA WALL FEATURE PLAN DETAIL  
SCALE 1:25

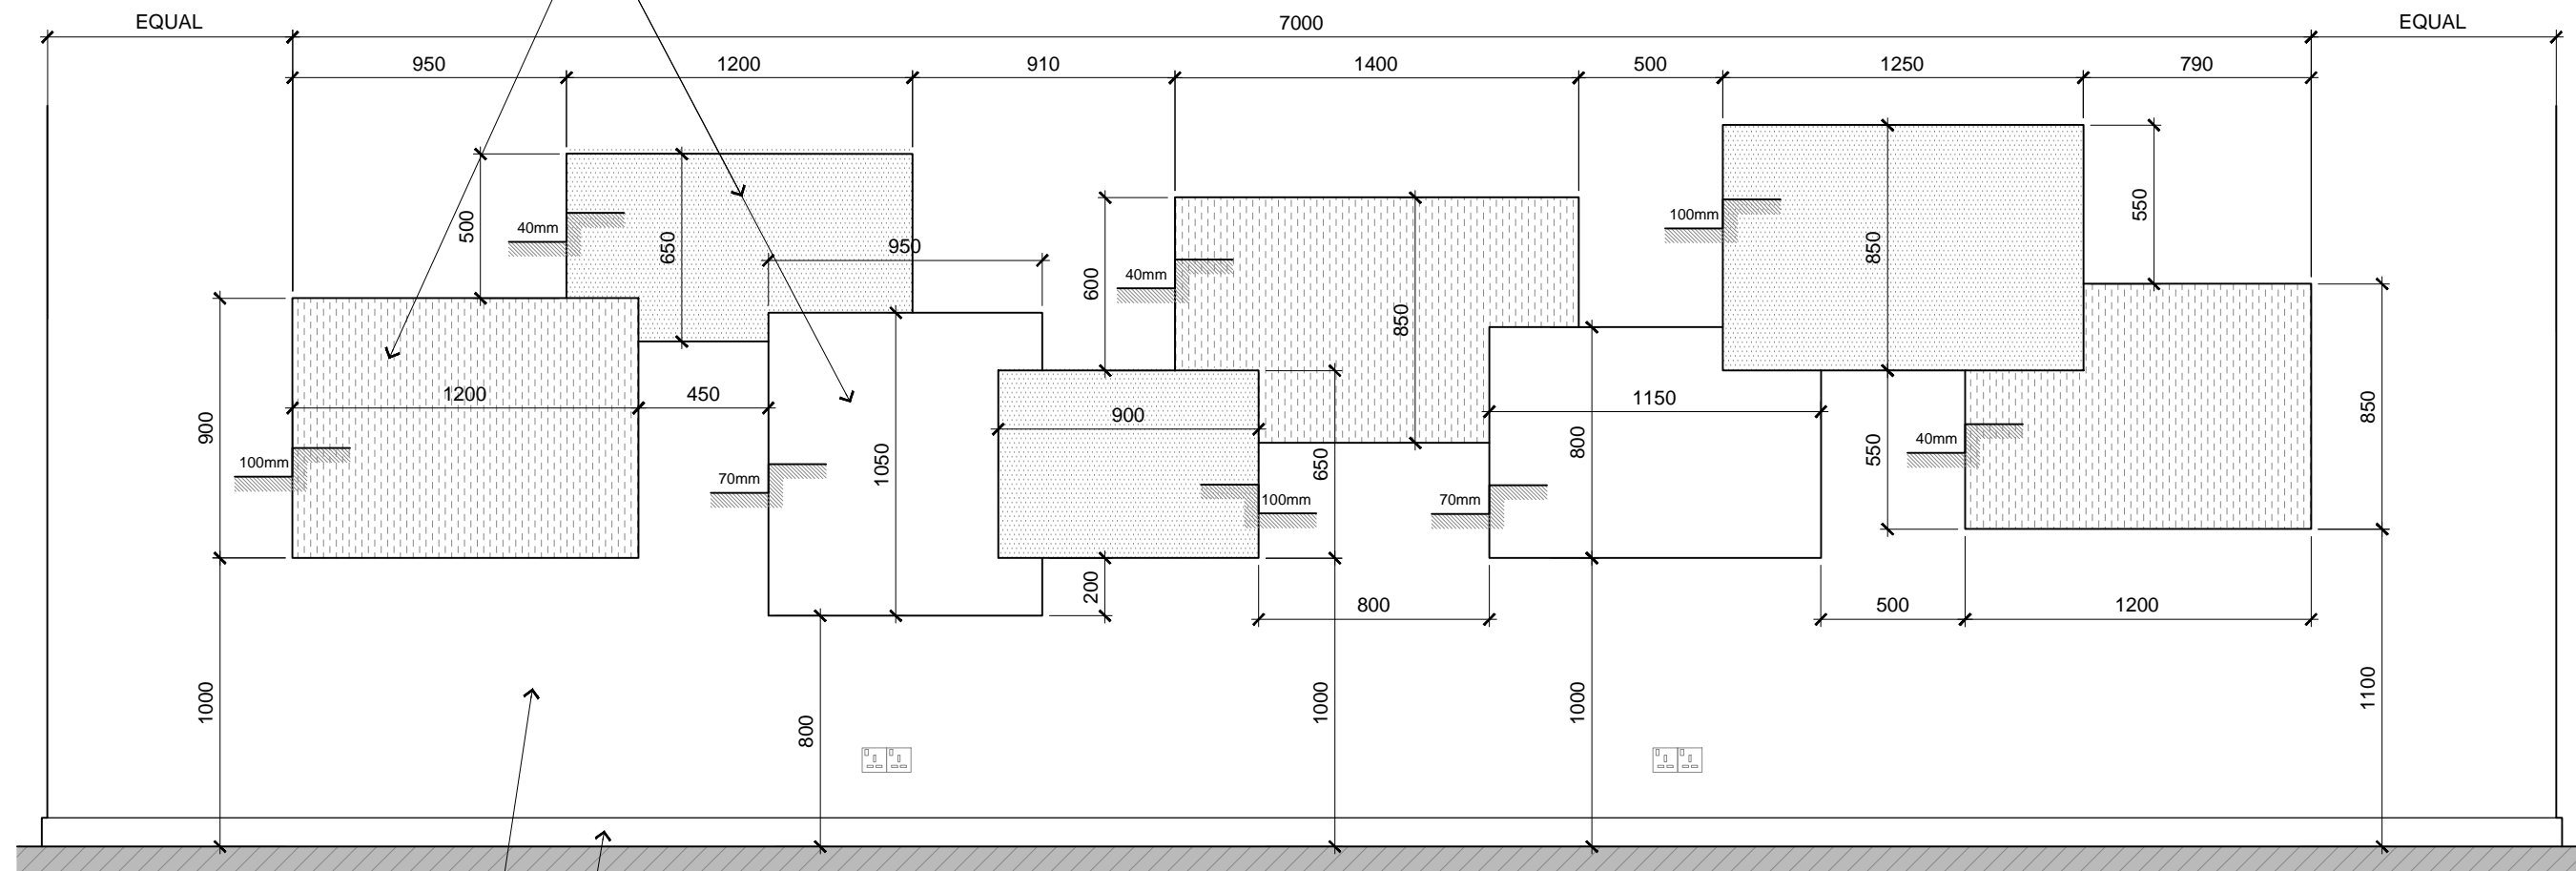

PLASTER WALL IN  
PAINTED FINISH (FINAL  
PAINT BY ID CONTRACTOR)

CERAMIC TILE SKIRTING  
BY MAINCON

2  
BLOCK D GROUND FLOOR  
CAFETERIA WALL FEATURE ELEVATION DETAIL  
SCALE 1:25

## TENDER DRAWING



ARCHITECTURE GROUP-STUDIO A  
**CPG CONSULTANTS PTE LTD**  
1 GATEWAY DRIVE #25-01  
WESTGATE TOWER, SINGAPORE 608531  
TEL: 6357 4888 FAX: 6357 4188

©2014, CPG Consultants Pte Ltd reserves all rights to these drawings, designs and/or any other data contained herein. No part of the said drawings, designs and/or other data may be reproduced, modified, transmitted or used in any form or by any means for any purpose without the prior written consent of CPG Consultants Pte Ltd other than the sole purpose for which such drawings, designs and/or other data are provided to licensed users on such terms as CPG Consultants Pte Ltd may prescribe.

Job Title  
INTERIOR DESIGN WORKS FOR PROPOSED KDU PENANG  
@ BATU KAWAN, PENANG MALAYSIA

Drawing Title  
**CAFETERIA WALL FEATURE DETAIL**  
BLOCK D GROUND FLOOR

Senior Vice President	TAN PHENG CHEE
Vice President	PATRICK TAN
Principal Architectural Associate	-
Architectural Associate	-
Principal Interior Designer	BETH SONCUYA

Drawn By	TEAM	Date: JULY 16
Checked By	BETH	Date: JULY 16
Project Code : P5679	Drawing No. : ID-FT-D-304-05	REV. : - Scale : 1:125 CAD Ref.