




1 BLOCK A 1ST FLOOR - EXAM DEPARTMENT
RECEPTION COUNTER PLAN DETAIL
SCALE 1:25

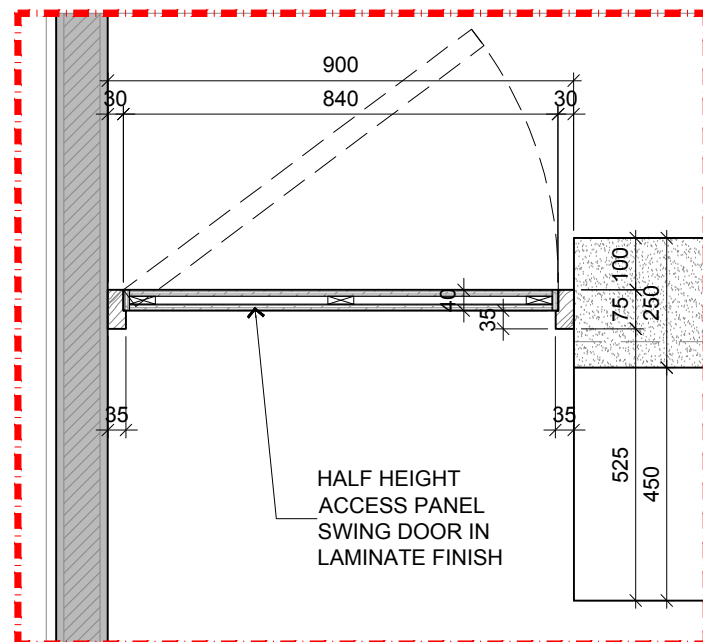


DETAIL A

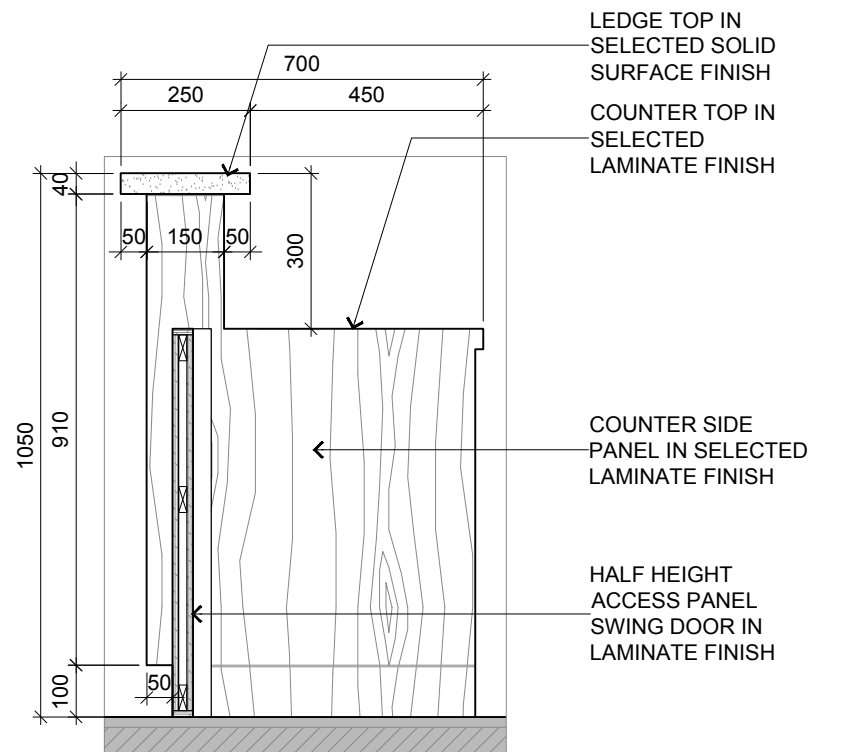

3 BLOCK A 1ST FLOOR - EXAM DEPARTMENT
RECEPTION COUNTER DETAIL B
SCALE 1:15

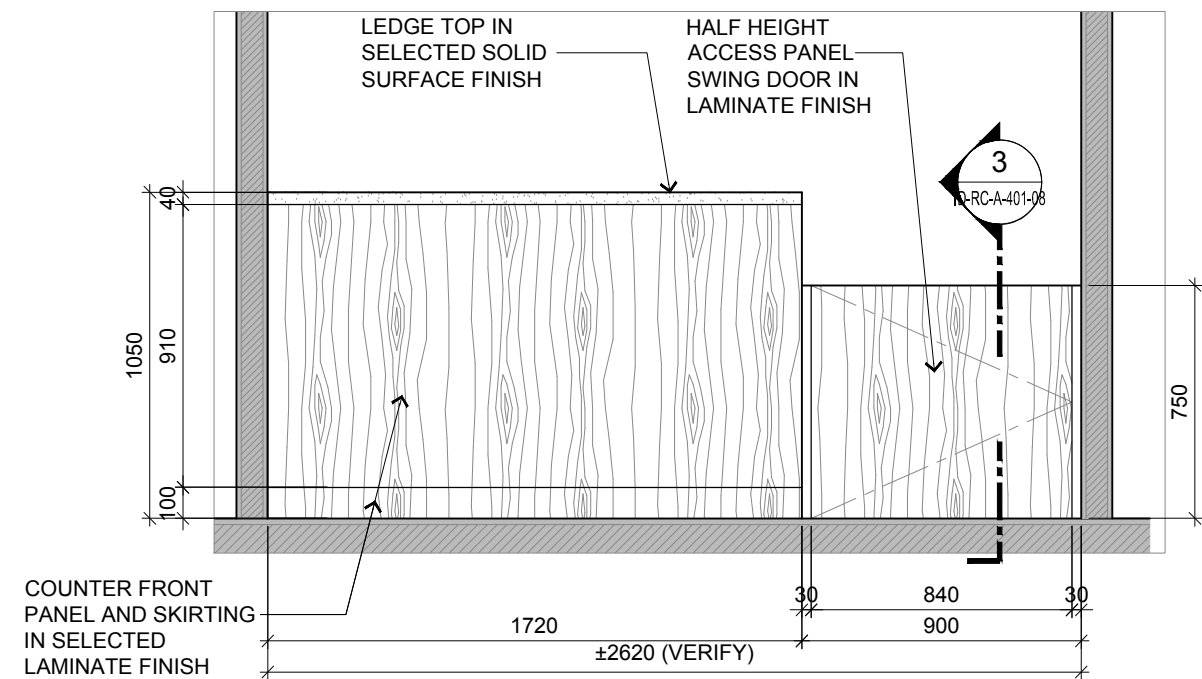

2 BLOCK A 1ST FLOOR - EXAM DEPARTMENT
RECEPTION COUNTER ELEVATION
SCALE 1:25

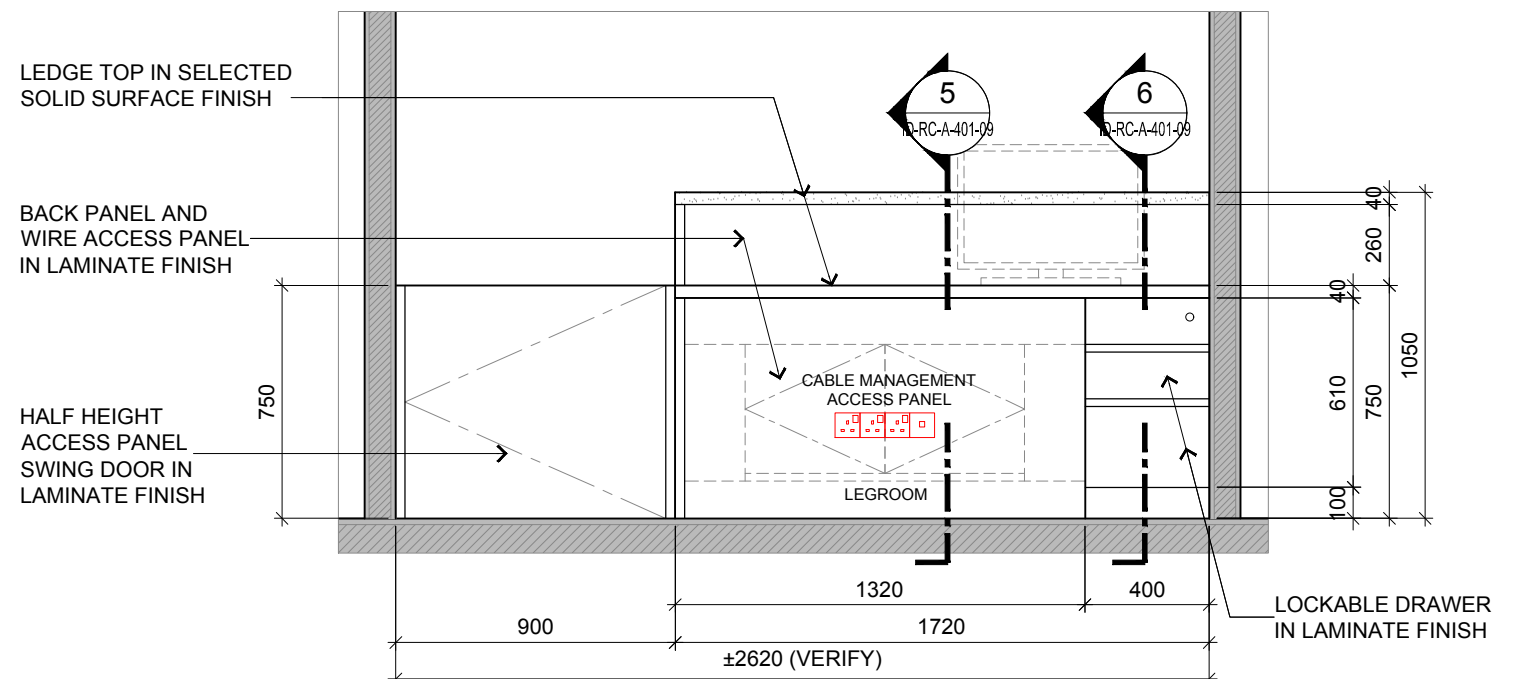

4 BLOCK A 1ST FLOOR - EXAM DEPARTMENT
RECEPTION COUNTER ELEVATION
SCALE 1:25

RC-04



ARCHITECTURE GROUP-STUDIO A
CPG CONSULTANTS PTE LTD
1 GATEWAY DRIVE #25-01
WESTGATE TOWER, SINGAPORE 608531
TEL: 6357 4888 FAX: 6357 4188

©2014, CPG Consultants Pte Ltd reserves all rights to these drawings, designs and/or any other data contained herein. No part of the said drawings, designs and/or other data may be reproduced, modified, transmitted or used in any form or by any means for any purpose without the prior written consent of CPG Consultants Pte Ltd other than the sole purpose for which such drawings, designs and/or other data are provided to licensed users on such terms as CPG Consultants Pte Ltd may prescribe.

Job Title
INTERIOR DESIGN WORKS FOR PROPOSED KDU PENANG
@ BATU KAWAN, PENANG MALAYSIA
Drawing Title
RECEPTION COUNTER DETAILS
BLOCK A 1ST FLOOR - EXAM DEPARTMENT

Senior Vice President	TAN PHENG CHEE
Vice President	PATRICK TAN
Principal Architectural Associate	-
Architectural Associate	-
Principal Interior Designer	BETH SONCUYA

TENDER DRAWING				
Drawn By	TEAM		Date: JULY 16	
Checked By	BETH		Date: JULY 16	
Project Code :	Drawing No. :	REV.	Scale : AS SHOWN	
P5679	ID-RC-A-401-08	-	CAD Ref.	