


BLOCK B GROUND FLOOR - LIBRARY
NEW ARRIVAL DISPLAY ELEVATION
SCALE
1:25



CURRENT PERIODICAL COLLECTION PLAN DETAIL SCALE FIXED DISPLAY SHELVING IN LAMINATE FINISH WITH PVC EDGING ±4768 CURVED PORTION (VERIFY ON SITE) ±910 100 ±910 ±910 ±910 ±910 100 EQ EQ EQ EQ EQ EQ EQ OPEN SHELF OPEN SHELF OPEN SHELF OPEN SHELF OPEN SHELF OPEN-SHELF OPEN SHELF OPEN SHELF **OPEN-SHELF** OPEN SHELF OPEN SHELF OPEN SHELF OPEN SHELF OPENISHELF OPEN SHELF OPEN SHELF OPEN SHELF OPEN SHELF OPEN SHELF OPEN SHELF OPENISHELF OPEN SHELF OPEN SHELF OPEN SHELF -LINE OF FIXED SHELVES BLOCK B GROUND FLOOR - LIBRARY

SCALE

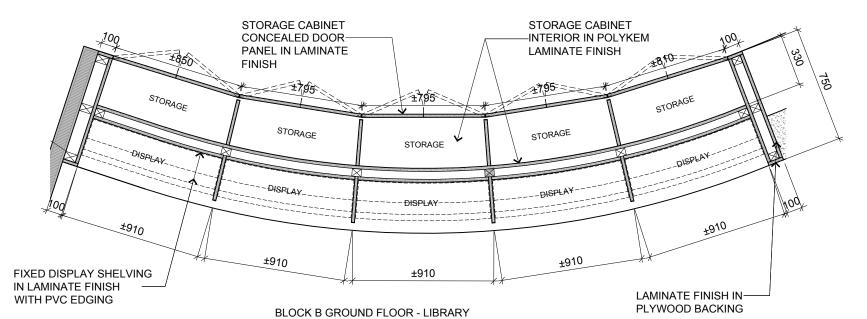

ARCHITECTURE GROUP-STUDIO A CPG CONSULTANTS PTE LTD

1 GATEWAY DRIVE #25-01
WESTGATE TOWER, SINGAPORE 608531
TEL: 6357 4888 FAX: 6357 4188

©2014, CPG Consultants Pte Ltd reserves all rights to these drawings, designs and/or any other data contained herein. No part of the said drawings, designs and/or other data may be reproduced, modified, transmitted or used in any form or by any means for any purpose without the prior written consent of CPG Consultants Pte Ltd other than the sole purpose for which such drawings, designs and/or other data are provided to licensed users on such terms as CPG Consultants Pte Ltd may prescribe.

INTERIOR DESIGN WORKS FOR PROPOSED KDU PENANG @ BATU KAWAN, PENANG MALAYSIA	
Drawing Title	

LIBRARY RECEPTION COUNTER DETAILS

BLOCK B GROUND FLOOR

Job Title

Senior Vice President	TAN PHENG CHEE	Drawn By	TE	EAM			Date: JULY 16	
Vice President	PATRICK TAN							
Principal Architectural Associate	-	Checked By	BETH				Date: JULY 16	
Architectural Associate	-	Project Code	:	Drawing No	.:	REV.	Scale : AS SHOWN	
Principal Interior Designer	BETH SONCUYA	P5679		ID-RC-B-40)2-02	-	CAD Ref.	

1:25

CURRENT PERIODICAL COLLECTION ELEVATION

IN LAMINATE FINISH

TENDER DRAWING