
NOTE:

- MAIN CONTRACTOR TO TERMINATE ALL PIPING THE WALL, FINAL PIPE CONNECTION BY ID CONTRACTOR.
- OPENING ON COUNTER TOP TO BE DETERMINED ON SITE BY ID CONTRACTOR PRIOR ID APPROVAL.
- M&E FINAL TERMINATION POINTS TO BE DETERMINED ON SITE

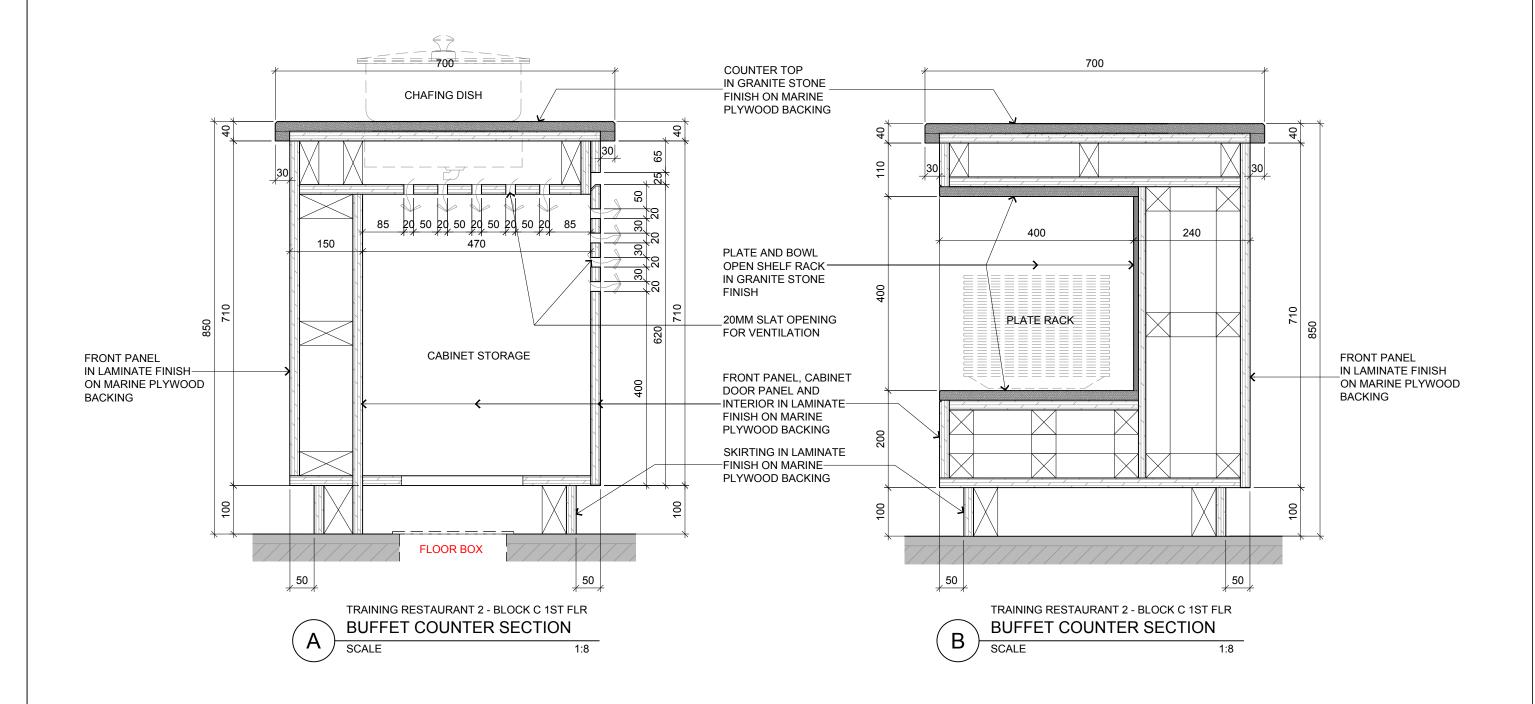

RC-13



ARCHITECTURE GROUP-STUDIO A CPG CONSULTANTS PTE LTD

1 GATEWAY DRIVE #25-01 WESTGATE TOWER, SINGAPORE 608531 TEL: 6357 4888 FAX: 6357 4188 ©2014, CPG Consultants Pte Ltd reserves all rights to these drawings, designs and/or any other data contained herein. No part of the said drawings, designs and/or other data may be reproduced, modified, transmitted or used in any form or by any means for any purpose without the prior written consent of CPG Consultants Pte Ltd other than the sole purpose for which such drawings, designs and/or other data are provided to licensed users on such terms as CPG Consultants Pte Ltd may prescribe

| INTERIOR DESIGN WORKS FOR PROPOSED KDU PENANG @ BATU KAWAN, PENANG MALAYSIA |
|--|
| Drawing Title |
| BUFFET COUNTER @ TRAINING RESTAURANT 2 DETAILS BLOCK C 1ST FLOOR |
| |

Job Title

| | Senior Vice President | TAN PHENG CHEE | | Drawn By | TEAM | 1 | | Date: JULY 16 | |
|--|-----------------------------------|----------------|--|--------------|---------------|---------|------|---------------|---|
| | Vice President | PATRICK TAN | | | | | | | _ |
| | | | | | | | | | |
| | Principal Architectural Associate | - | | Checked By | BETH | | | Date: JULY 16 | |
| | Architectural Associate | - | | Project Code | Drawing No. : | | REV. | Scale : 1:8 | |
| | Principal Interior Designer | BETH SONCUYA | | P5679 | ID-RC-C-4 | - 03-15 | | CAD Ref. | |

TENDER DRAWING