


NOTE:
- MAIN CONTRACTOR TO TERMINATE ALL PIPING THE WALL, FINAL PIPE CONNECTION BY ID CONTRACTOR.
- OPENING ON COUNTER TOP TO BE DETERMINED ON SITE BY ID CONTRACTOR PRIOR ID APPROVAL.
- M&E FINAL TERMINATION POINTS TO BE DETERMINED ON SITE

COUNTER TOP AND
BACKSPLASH IN
GRANITE STONE
FINISH ON MARINE
PLYWOOD BACKING

COUNTER FRONT
PANEL IN SELECTED
LAMINATE FINISH

FLIP-UP ACCESS
DOOR PANEL IN
LAMINATE FINISH
MATCHING GRANITE
STONE TOP

ACCESS SWING DOOR
PANEL IN SELECTED
LAMINATE FINISH

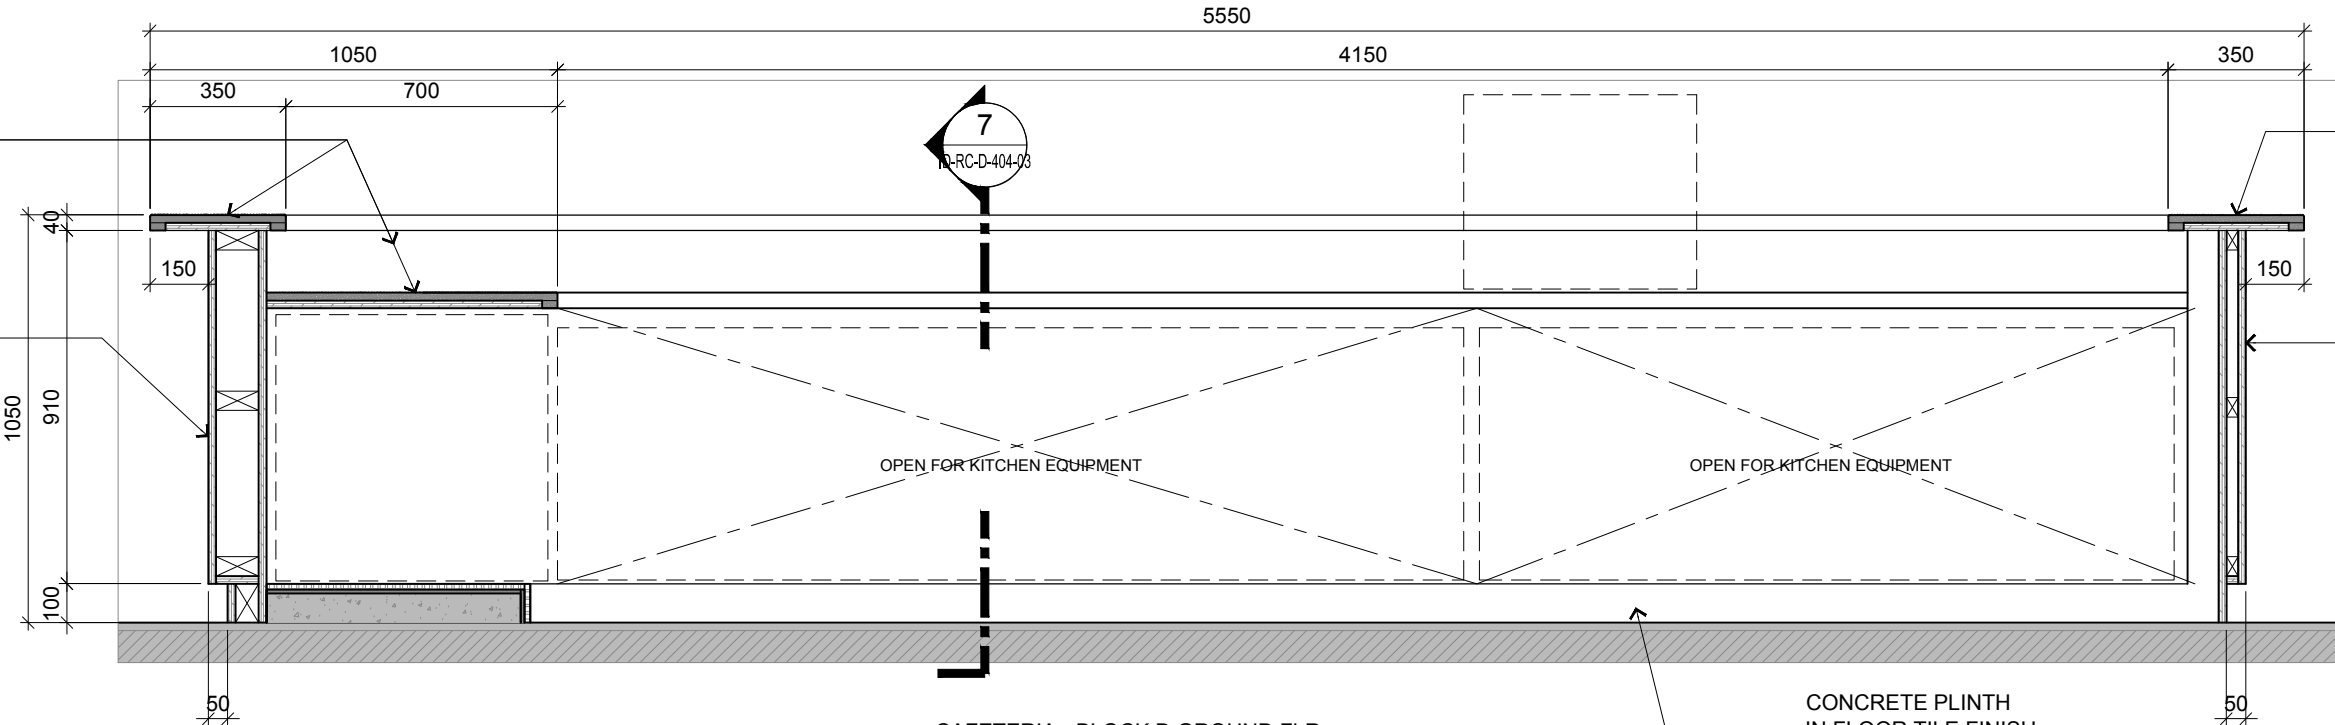

CAFETERIA - BLOCK D GROUND FLR
BEVERAGE COUNTER ELEVATION


5

SCALE 1:20

COUNTER TOP AND
BACKSPLASH IN
GRANITE STONE
FINISH ON MARINE
PLYWOOD BACKING

COUNTER FRONT
PANEL IN SELECTED
LAMINATE FINISH

CONCRETE
PLINTH IN FLOOR
TILE FINISH
BY MAINCON

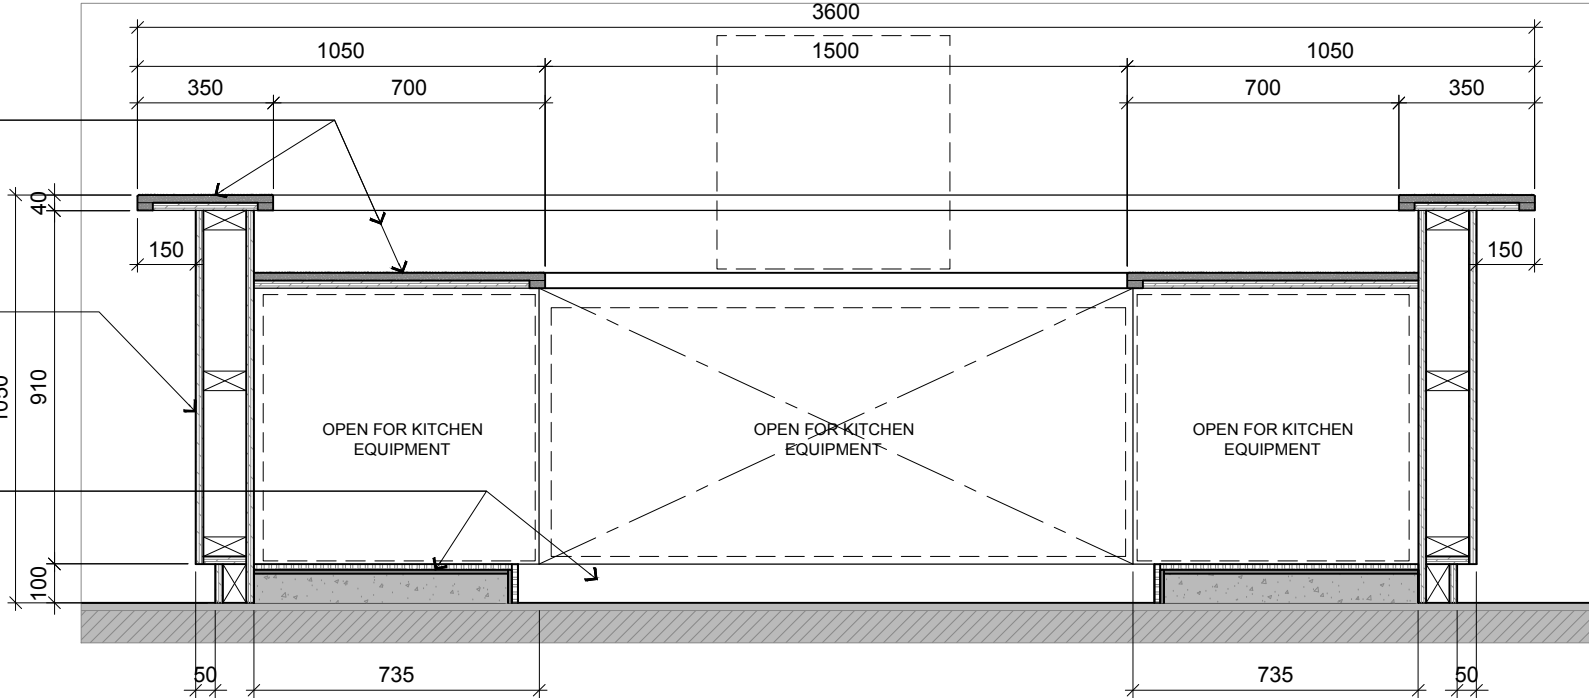

CAFETERIA - BLOCK D GROUND FLR
BEVERAGE COUNTER ELEVATION

6

SCALE 1:20

RC-18

TENDER DRAWING



ARCHITECTURE GROUP-STUDIO A
CPG CONSULTANTS PTE LTD
1 GATEWAY DRIVE #25-01
WESTGATE TOWER, SINGAPORE 608531
TEL: 6357 4888 FAX: 6357 4188

©2014, CPG Consultants Pte Ltd reserves all rights to these drawings, designs and/or any other data contained herein. No part of the said drawings, designs and/or other data may be reproduced, modified, transmitted or used in any form or by any means for any purpose without the prior written consent of CPG Consultants Pte Ltd other than the sole purpose for which such drawings, designs and/or other data are provided to licensed users on such terms as CPG Consultants Pte Ltd may prescribe.

Job Title
INTERIOR DESIGN WORKS FOR PROPOSED KDU PENANG
@ BATU KAWAN, PENANG MALAYSIA

Drawing Title
CAFETERIA BEVERAGE BAR COUNTER DETAILS
BLOCK D GROUND FLOOR

Senior Vice President	TAN PHENG CHEE
Vice President	PATRICK TAN
Principal Architectural Associate	-
Architectural Associate	-
Principal Interior Designer	BETH SONCUYA

Drawn By	TEAM	Date:	JULY 16
Checked By	BETH	Date:	JULY 16
Project Code :	Drawing No. :	REV.	Scale : 1:25
P5679	ID-RC-D-404-02	-	CAD Ref.