


1 BLOCK A GROUND FLOOR - STUDENT SERVICE DEPT
FULL HEIGHT CABINET PLAN
SCALE 1:30

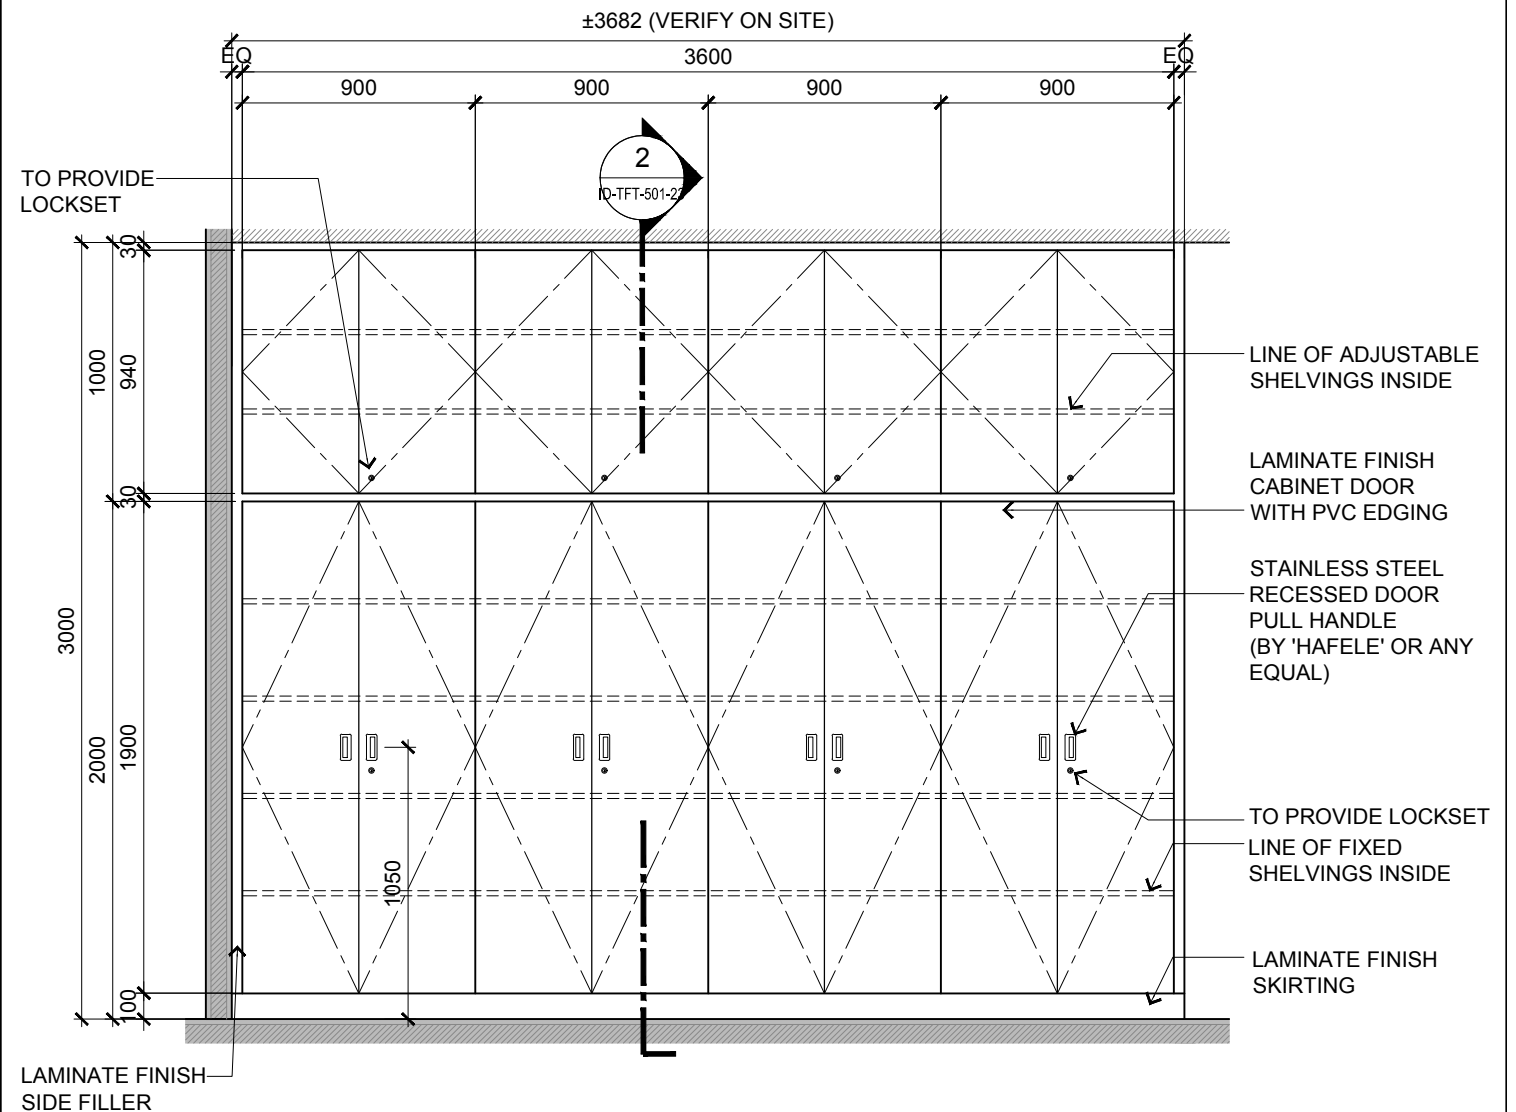

2 BLOCK A GROUND FLOOR - STUDENT SERVICE DEPT.
FULL HEIGHT CABINET ELEVATION
SCALE 1:30

TENDER DRAWING

Senior Vice President	TAN PHENG CHEE	Drawn By	TEAM	Date: JULY 16
Vice President	PATRICK TAN	Checked By	BETH	Date: JULY 16
Principal Architectural Associate	-	Project Code :	Drawing No. :	REV.
Architectural Associate	-	P5679	ID-TFT-A-501-01	Scale : 1:30
Principal Interior Designer	BETH SONCUYA			CAD Ref.



ARCHITECTURE GROUP-STUDIO A
CPG CONSULTANTS PTE LTD
1 GATEWAY DRIVE #25-01
WESTGATE TOWER, SINGAPORE 608531
TEL: 6357 4888 FAX: 6357 4188

©2014, CPG Consultants Pte Ltd reserves all rights to these drawings, designs and/or any other data contained herein. No part of the said drawings, designs and/or other data may be reproduced, modified, transmitted or used in any form or by any means for any purpose without the prior written consent of CPG Consultants Pte Ltd other than the sole purpose for which such drawings, designs and/or other data are provided to licensed users on such terms as CPG Consultants Pte Ltd may prescribe.

Job Title
PROPOSED KDU PENANG @ BATU KAWAN,
PENANG MALAYSIA

Drawing Title
CABINET/ SHELVING DETAILS
BLOCK A GROUND FLOOR