




PERSPECTIVE OF VC/DVC ROOM TABLE


5MM THK SS STRIP EDGING
LAMINATE FINISH
TABLE TOP AND
MODESTY PANEL
WITH PVC EDGING

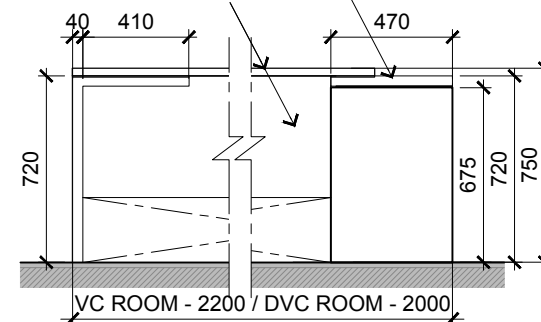

BLOCK A 2ND FLOOR - VC / DVC ROOM
WORK DESK ELEVATION

SCALE 1:30

LAMINATE FINISH
TABLE TOP WITH
PVC EDGING
LAMINATE FINISH
MODESTY PANEL
WITH PVC EDGING

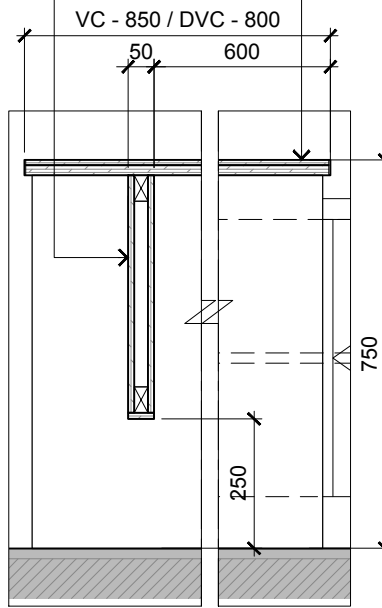


BLOCK A 2ND FLOOR - VC / DVC ROOM
BLOW UP SECTION DETAILS

SCALE 1:15


LAMINATE FINISH
CABINET DOOR
WITH PVC EDGING
LINE OF ADJUSTABLE
SHELVINGS INSIDE

POLYKEM LAMINATE FOR
CABINET INTERIOR WITH
PVC EDGING

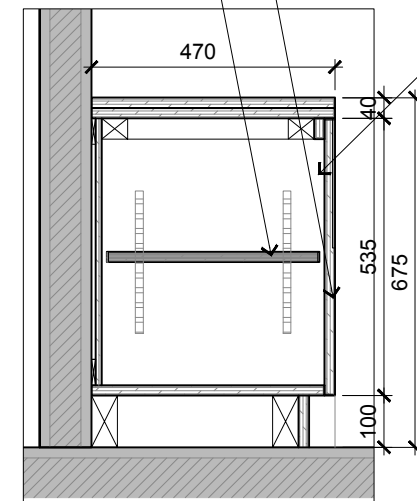


BLOCK A 2ND FLOOR - VC / DVC ROOM
BLOW UP SECTION DETAILS

SCALE 1:15

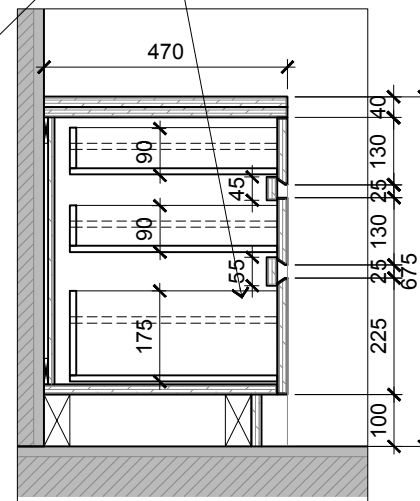


BLOCK A 2ND FLOOR - VC / DVC ROOM
BLOW UP SECTION DETAILS

SCALE 1:15

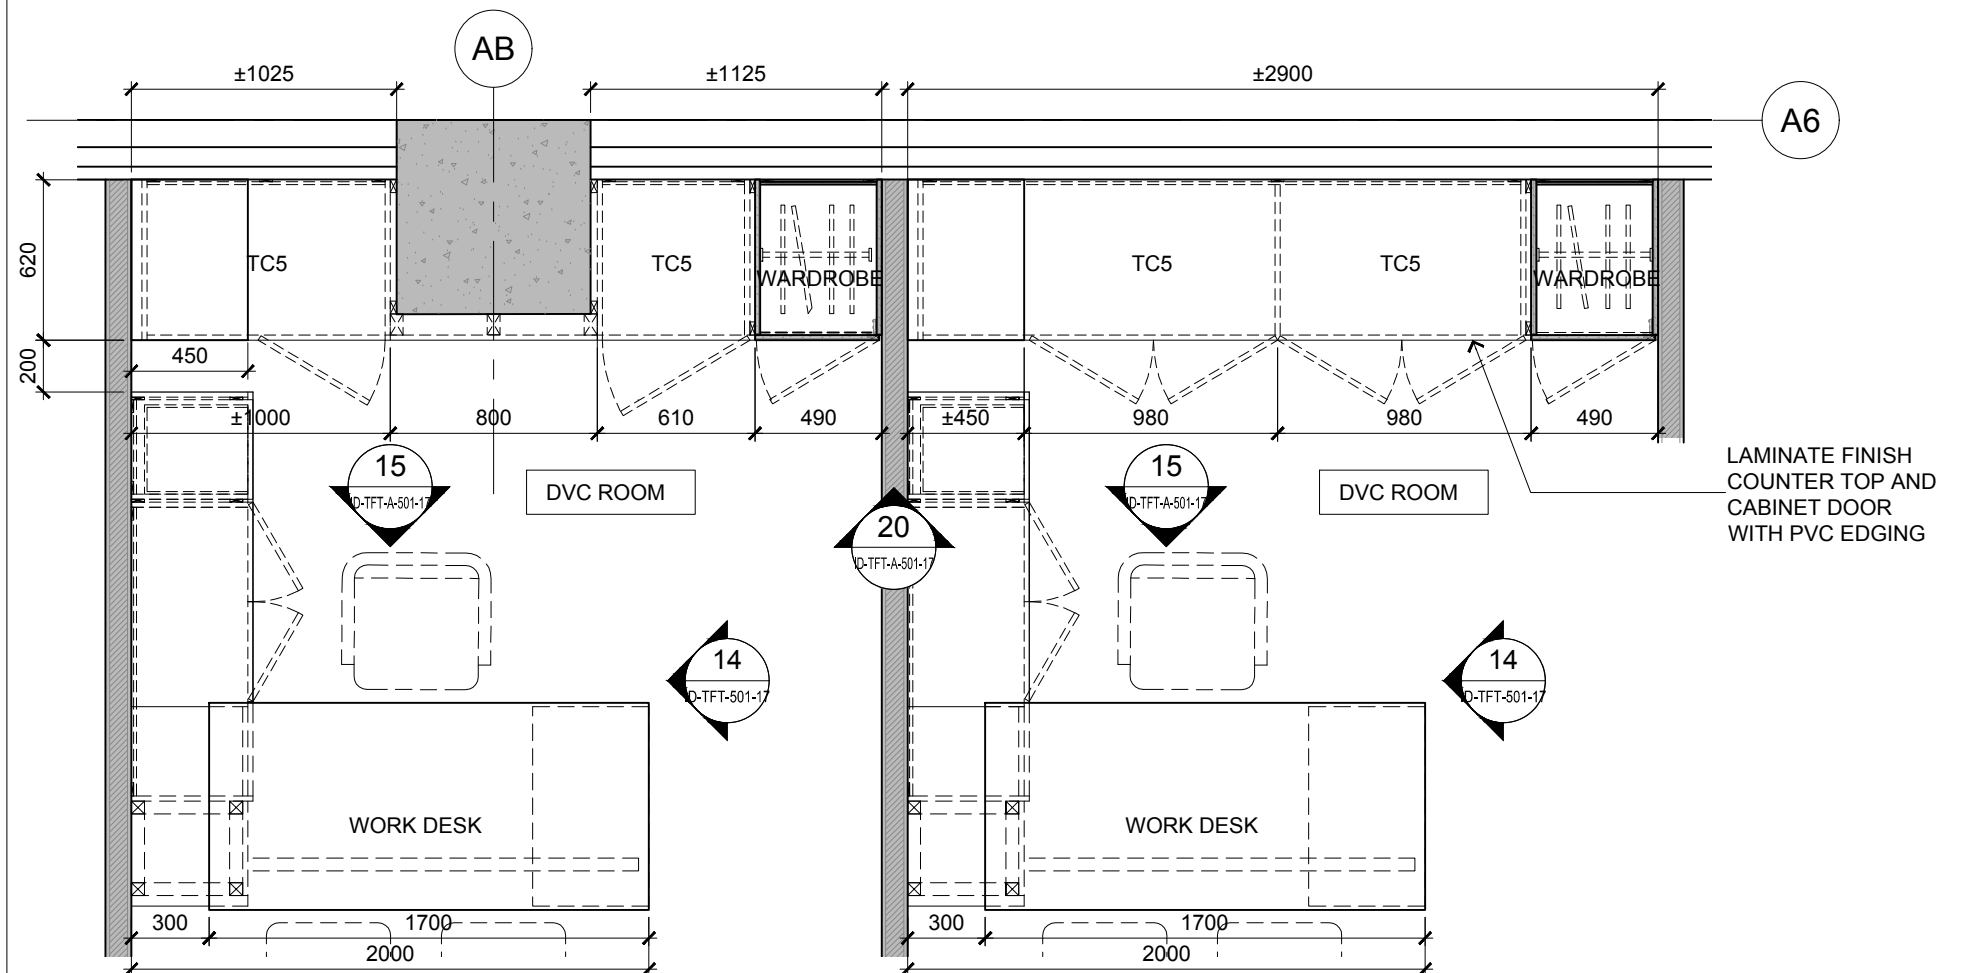

BLOCK A 2ND FLOOR - DVC ROOM
LOW CABINET PLAN

SCALE 1:30

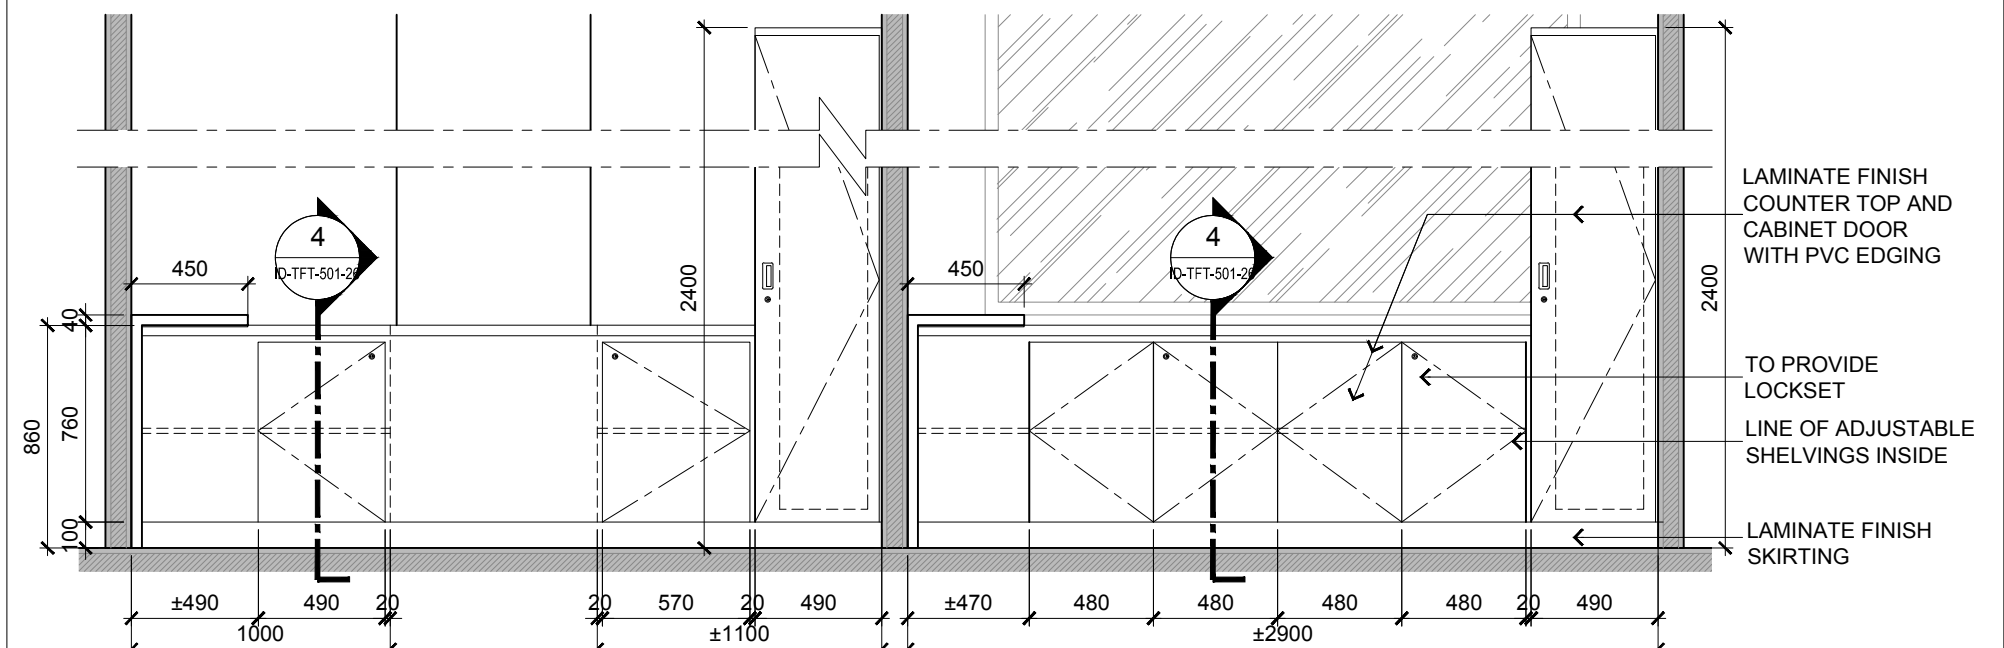

BLOCK A 2ND FLOOR - DVC ROOM
LOW CABINET ELEVATION

SCALE 1:30

TENDER DRAWING

Drawn By	TEAM	Date:	JULY 16
Checked By	BETH	Date:	JULY 16
Project Code :	Drawing No. :	REV.	Scale : 1:30
P5679	ID-TFT-A-501-17	-	CAD Ref.



ARCHITECTURE GROUP-STUDIO A
CPG CONSULTANTS PTE LTD
1 GATEWAY DRIVE #25-01
WESTGATE TOWER, SINGAPORE 608531
TEL: 6357 4888 FAX: 6357 4188

©2014, CPG Consultants Pte Ltd reserves all rights to these drawings, designs and/or any other data contained herein. No part of the said drawings, designs and/or other data may be reproduced, modified, transmitted or used in any form or by any means for any purpose without the prior written consent of CPG Consultants Pte Ltd other than the sole purpose for which such drawings, designs and/or other data are provided to licensed users on such terms as CPG Consultants Pte Ltd may prescribe.

Job Title

PROPOSED KDU PENANG @ BATU KAWAN,
PENANG MALAYSIA

Drawing Title

VC/DVC ROOM WORK DESK & CABINET DETAILS
BLOCK A 2ND FLOOR

Senior Vice President

TAN PHENG CHEE

Vice President

PATRICK TAN

Principal Architectural Associate

-

Architectural Associate

-

Principal Interior Designer

BETH SONCUYA