




TC3 - TYPICAL TOP HUNG CABINET : STAND ALONE UNIT- 400(D)

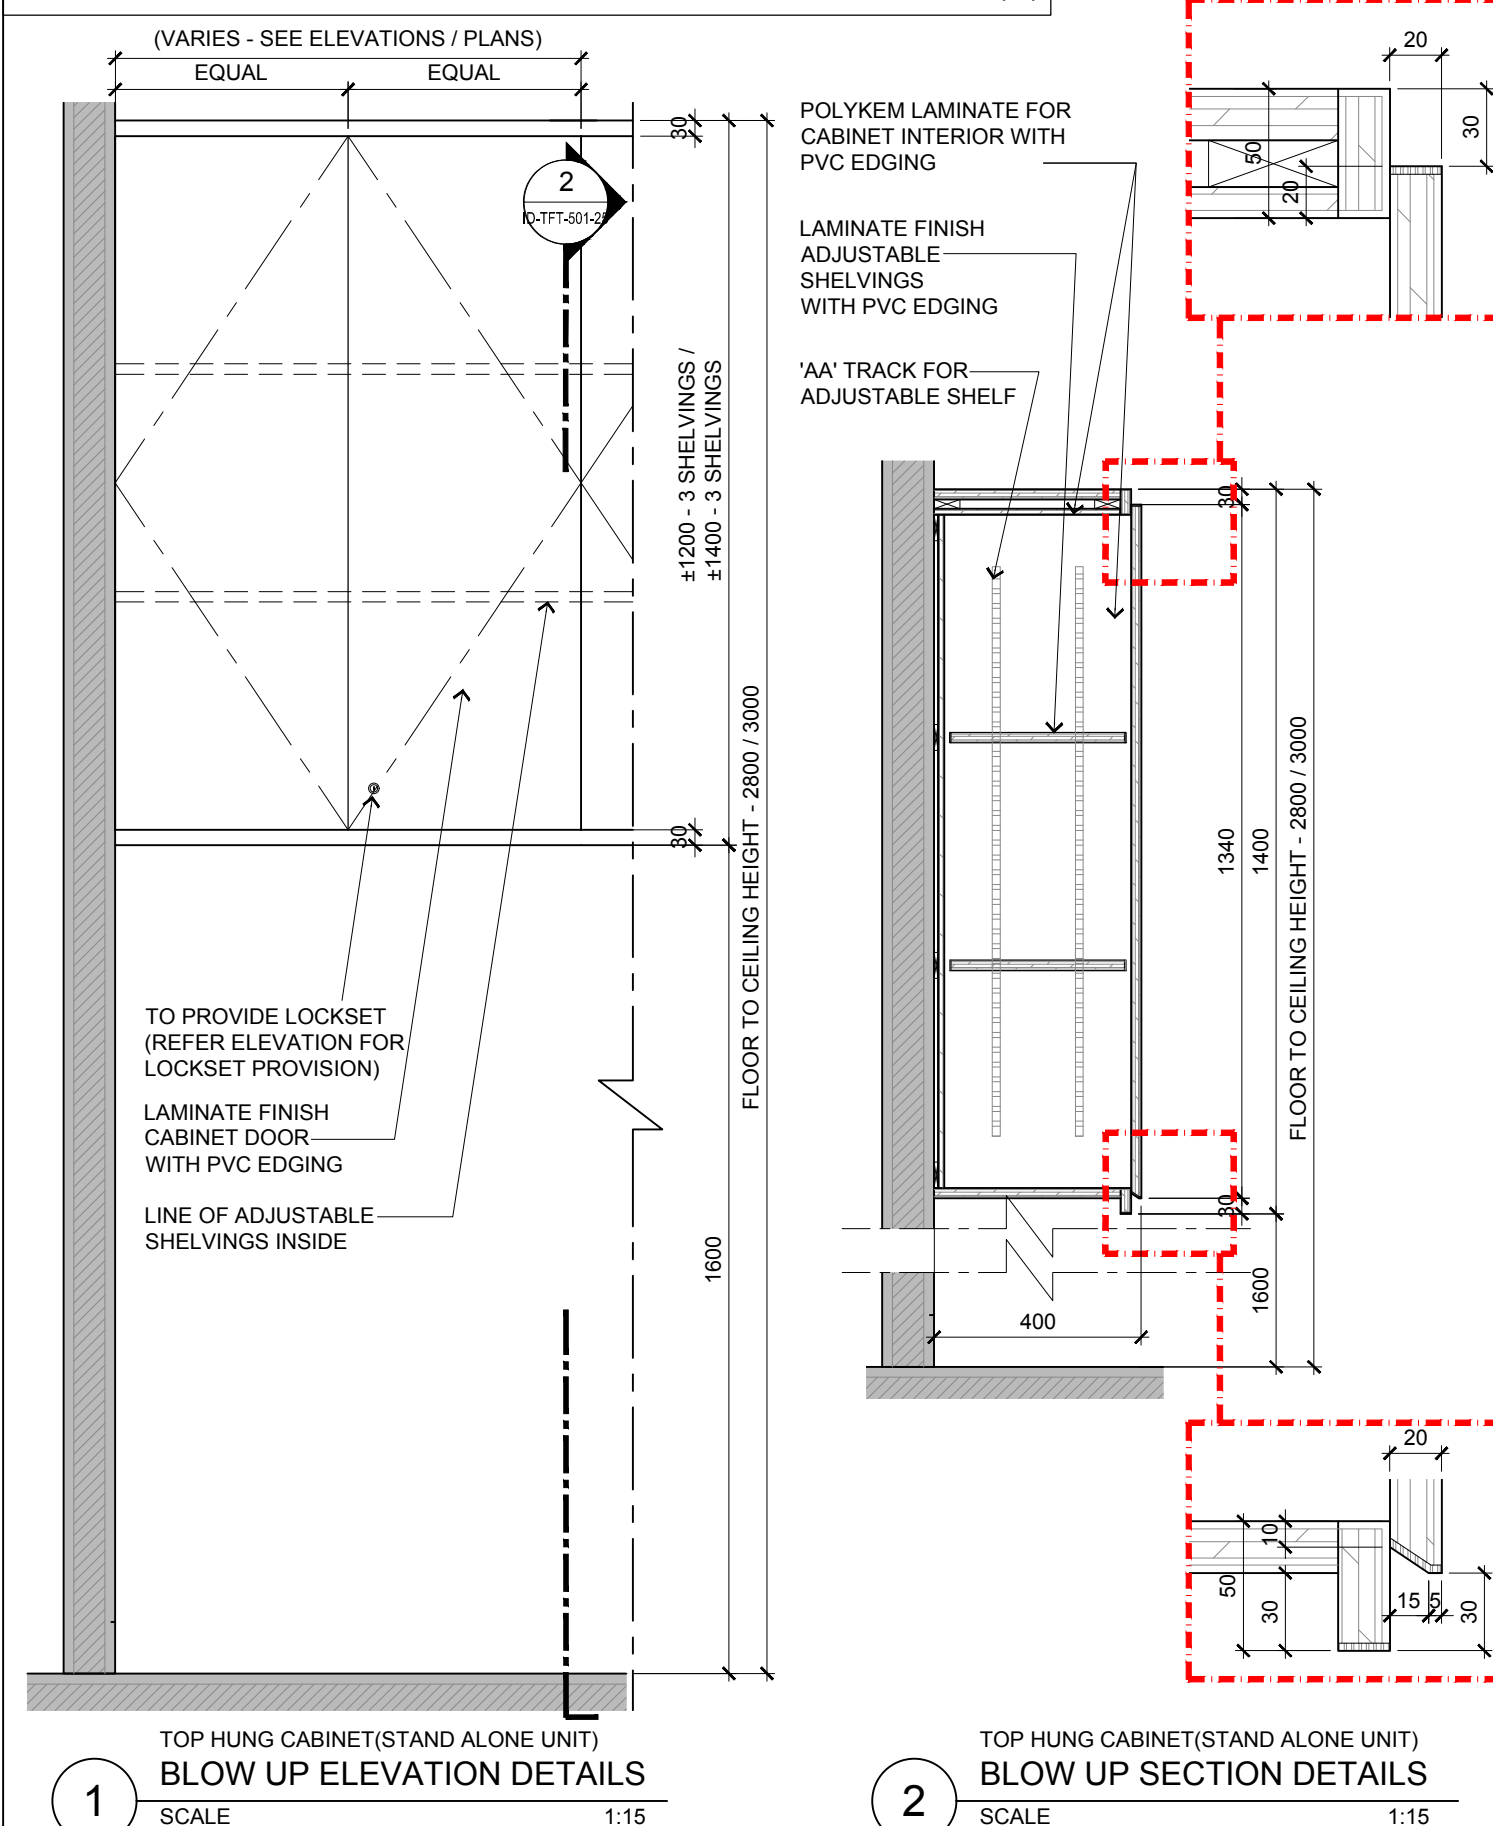

TC3A - TYPICAL TOP HUNG CABINET : ADJACENT TO TC1- 490(D)

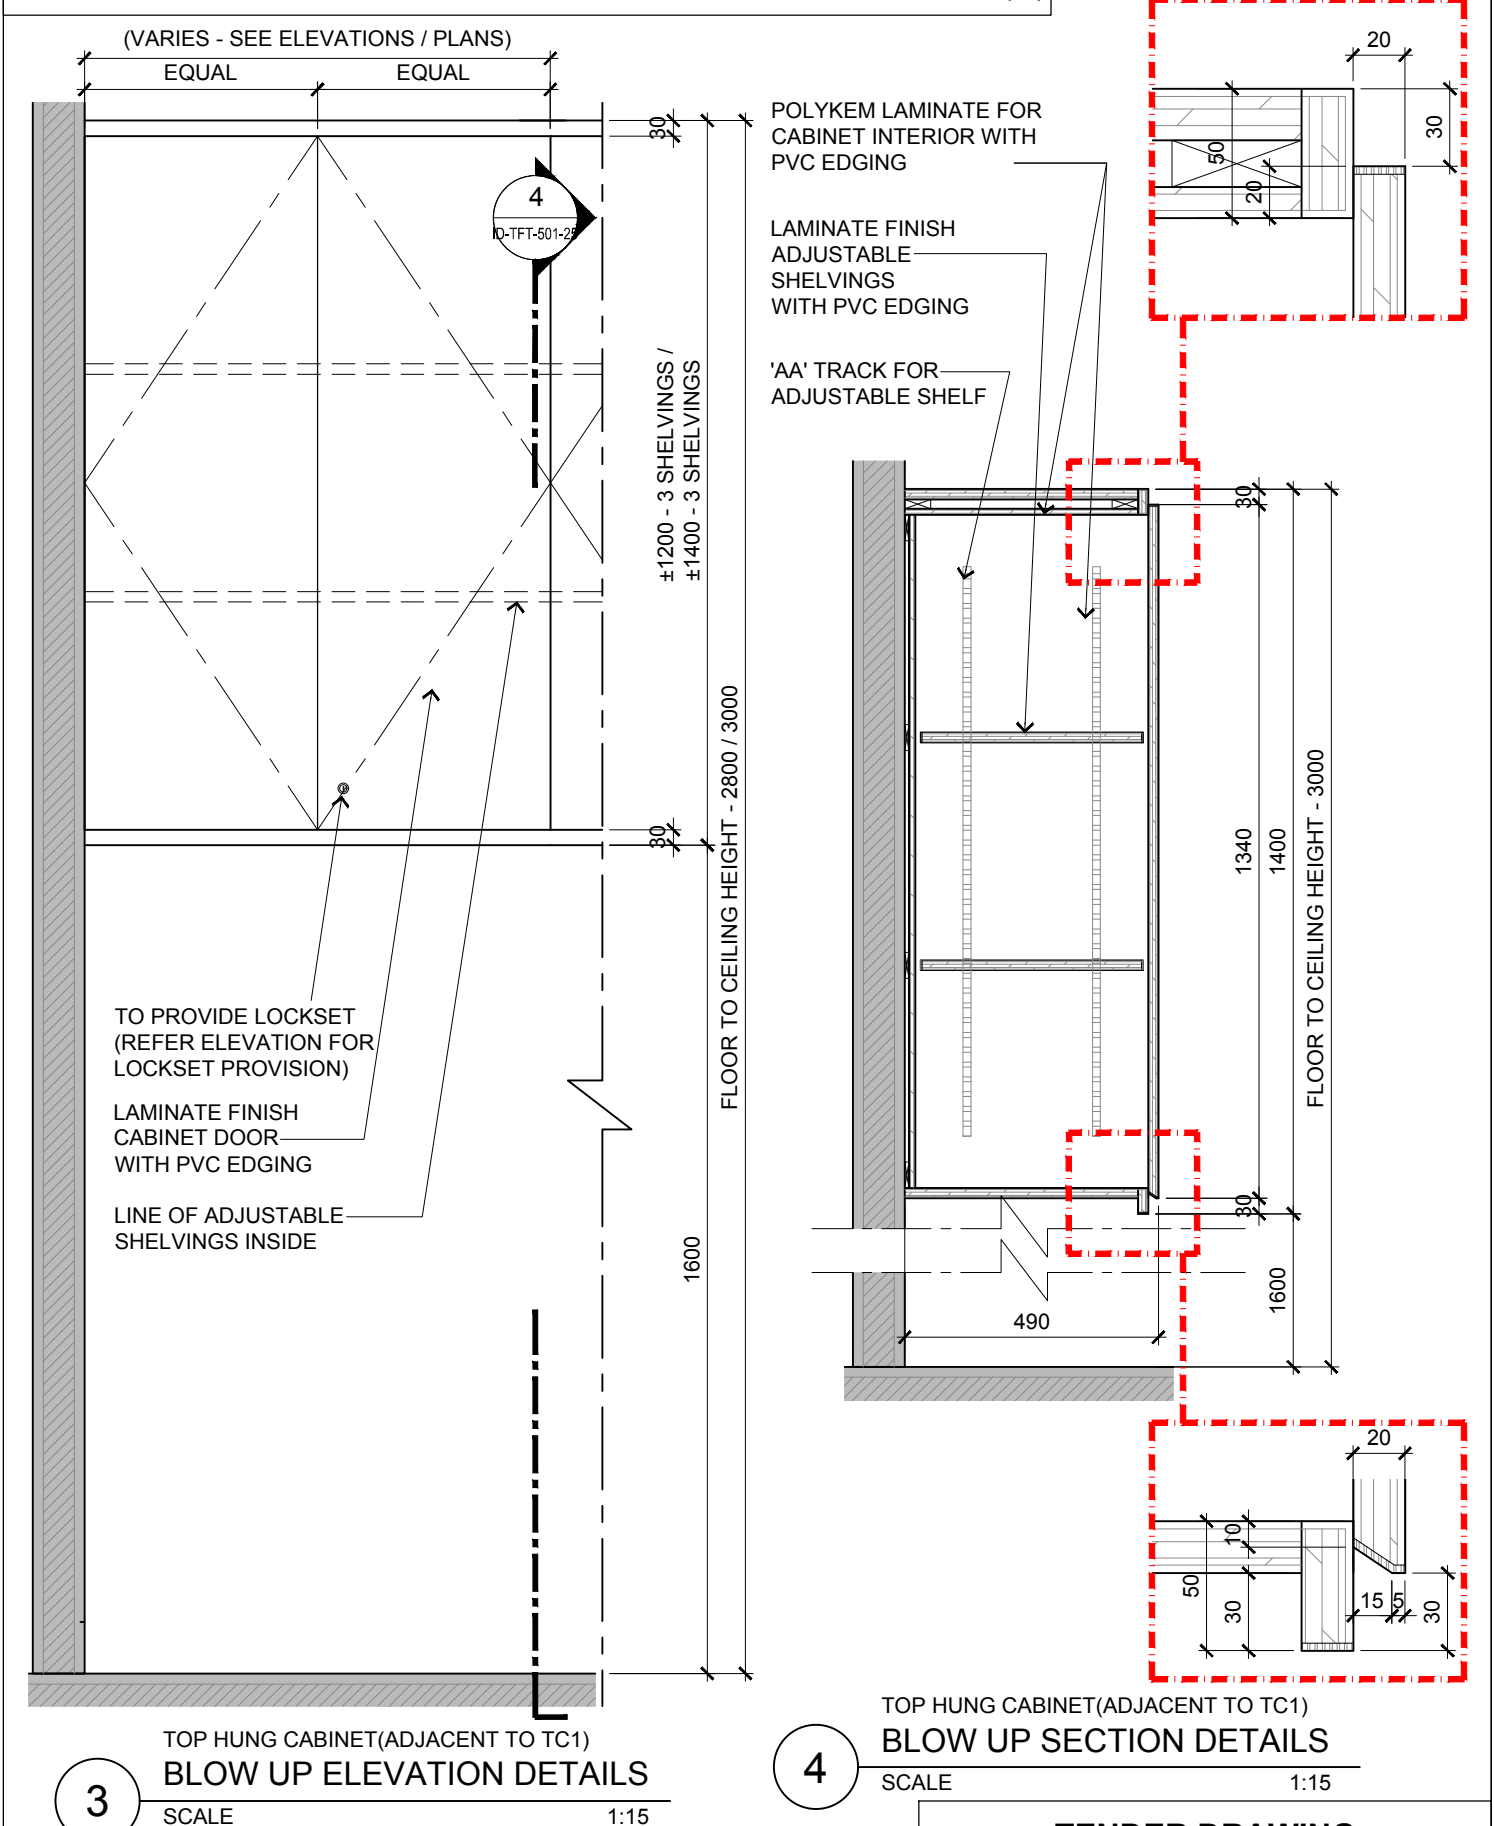

 <div>ARCHITECTURE GROUP-STUDIO A CPG CONSULTANTS PTE LTD 1 GATEWAY DRIVE #25-01 WESTGATE TOWER, SINGAPORE 608531 TEL: 6357 4888 FAX: 6357 4188</div>	©2014, CPG Consultants Pte Ltd reserves all rights to these drawings, designs and/or any other data contained herein. No part of the said drawings, designs and/or other data may be reproduced, modified, transmitted or used in any form or by any means for any purpose without the prior written consent of CPG Consultants Pte Ltd other than the sole purpose for which such drawings, designs and/or other data are provided to licensed users on such terms as CPG Consultants Pte Ltd may prescribe.	Job Title	Senior Vice President	TAN PHENG CHEE		Drawn By	TEAM		Date: JULY 16
		PROPOSED KDU PENANG @ BATU KAWAN, PENANG MALAYSIA	Vice President	PATRICK TAN					
			Principal Architectural Associate	-		Checked By	BETH		Date: JULY 16
		Drawing Title	Architectural Associate	-		Project Code :	Drawing No. :	REV.	Scale : 1:15
		TC3 - TYPICAL TOP HUNG CABINET (STAND ALONE) DETAILS TC3A - TYPICAL TOP HUNG CABINET (ADJACENT TO TC1) DETAILS	Principal Interior Designer	BETH SONCUYA	P5679	ID-TFT-501-25	-	CAD Ref.	