




TC7 - CABINET WITH OPEN SHELVING

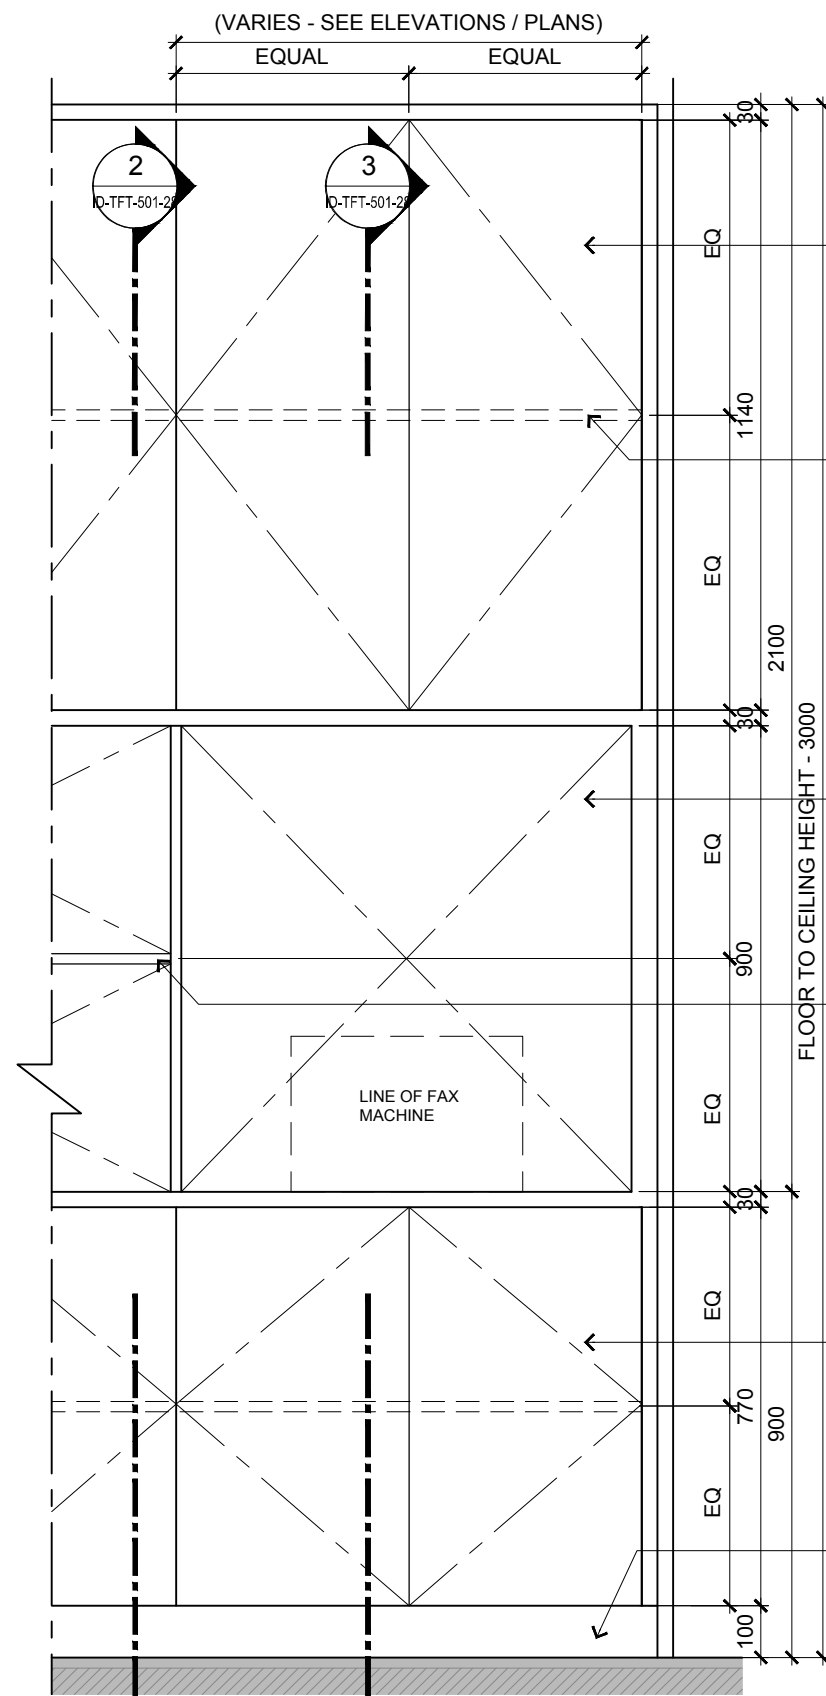

CABINET WITH OPEN SHELVING
BLOW UP ELEVATION DETAILS
1 SCALE 1:15

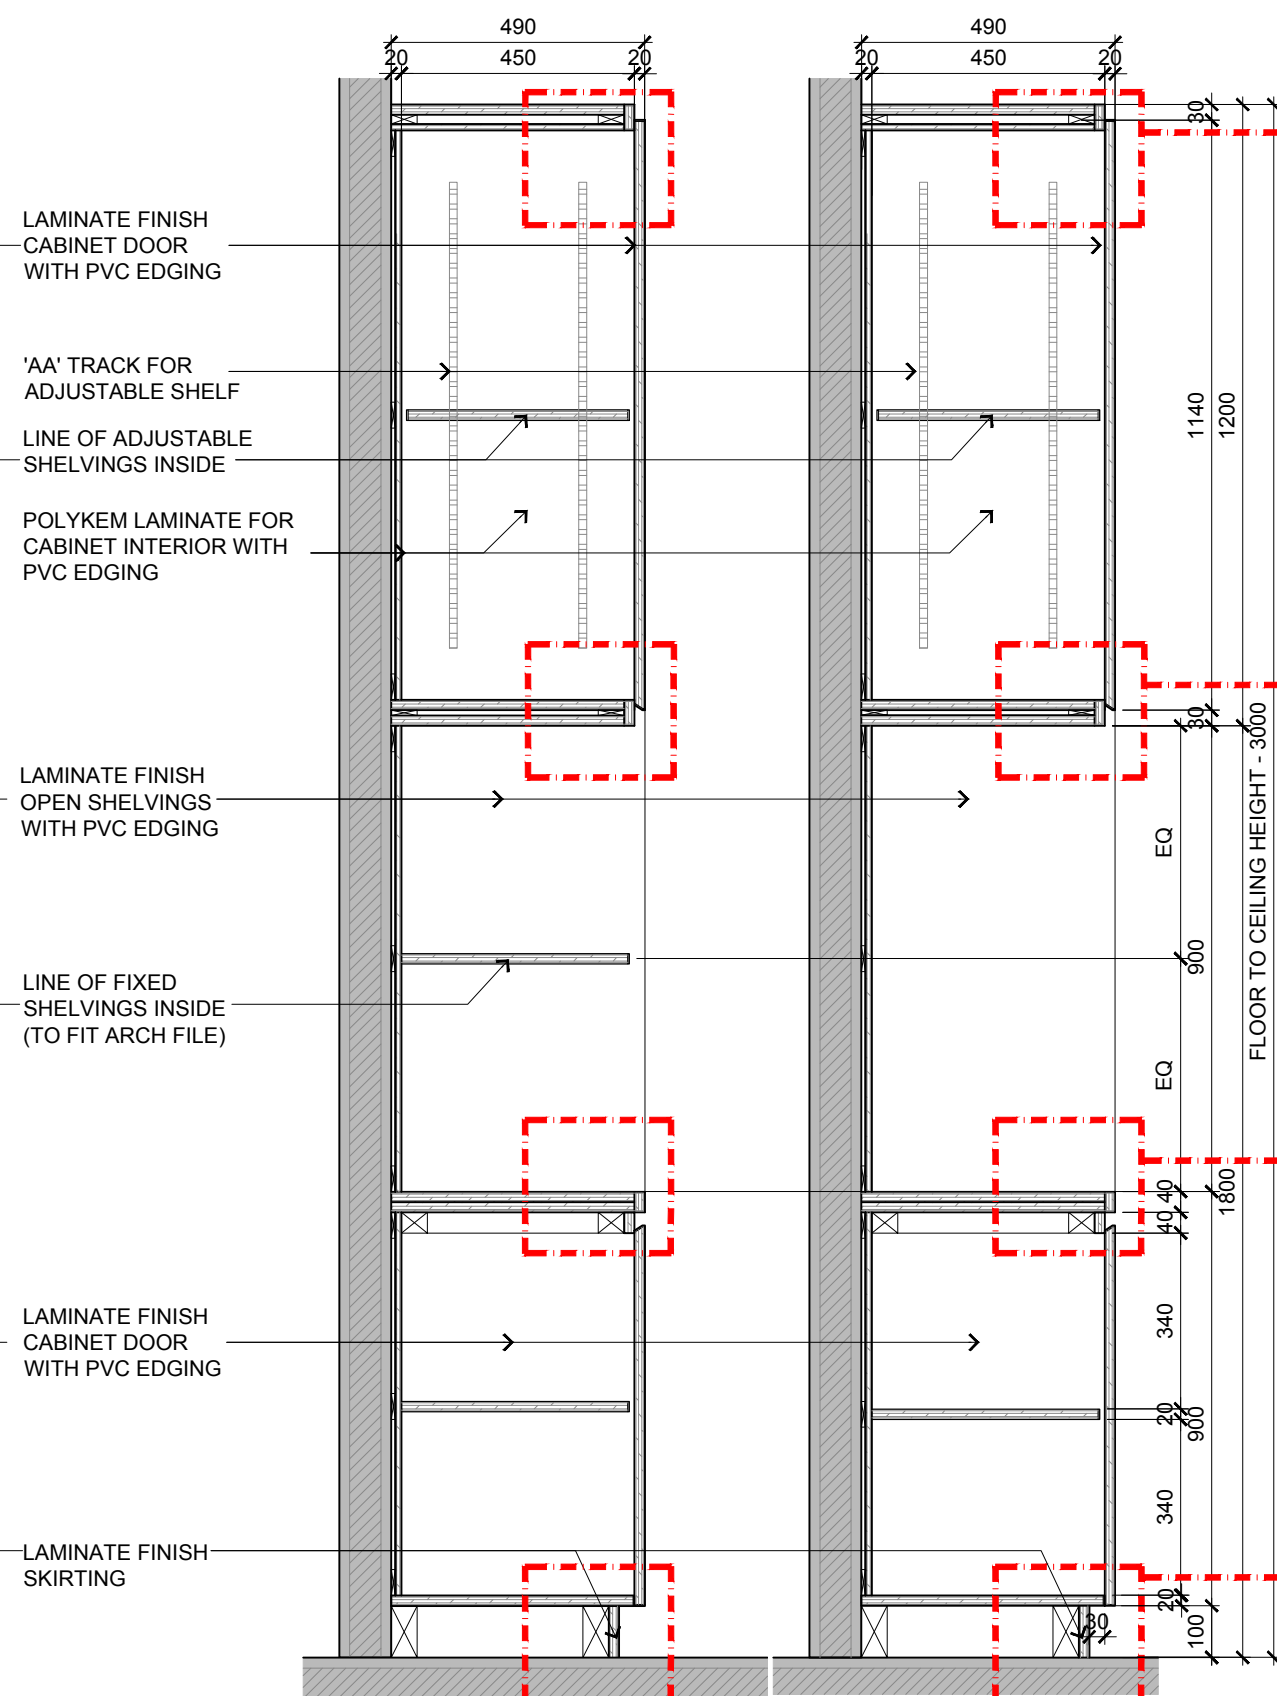

CABINET WITH OPEN SHELVING
BLOW UP SECTION DETAILS
2 SCALE 1:15

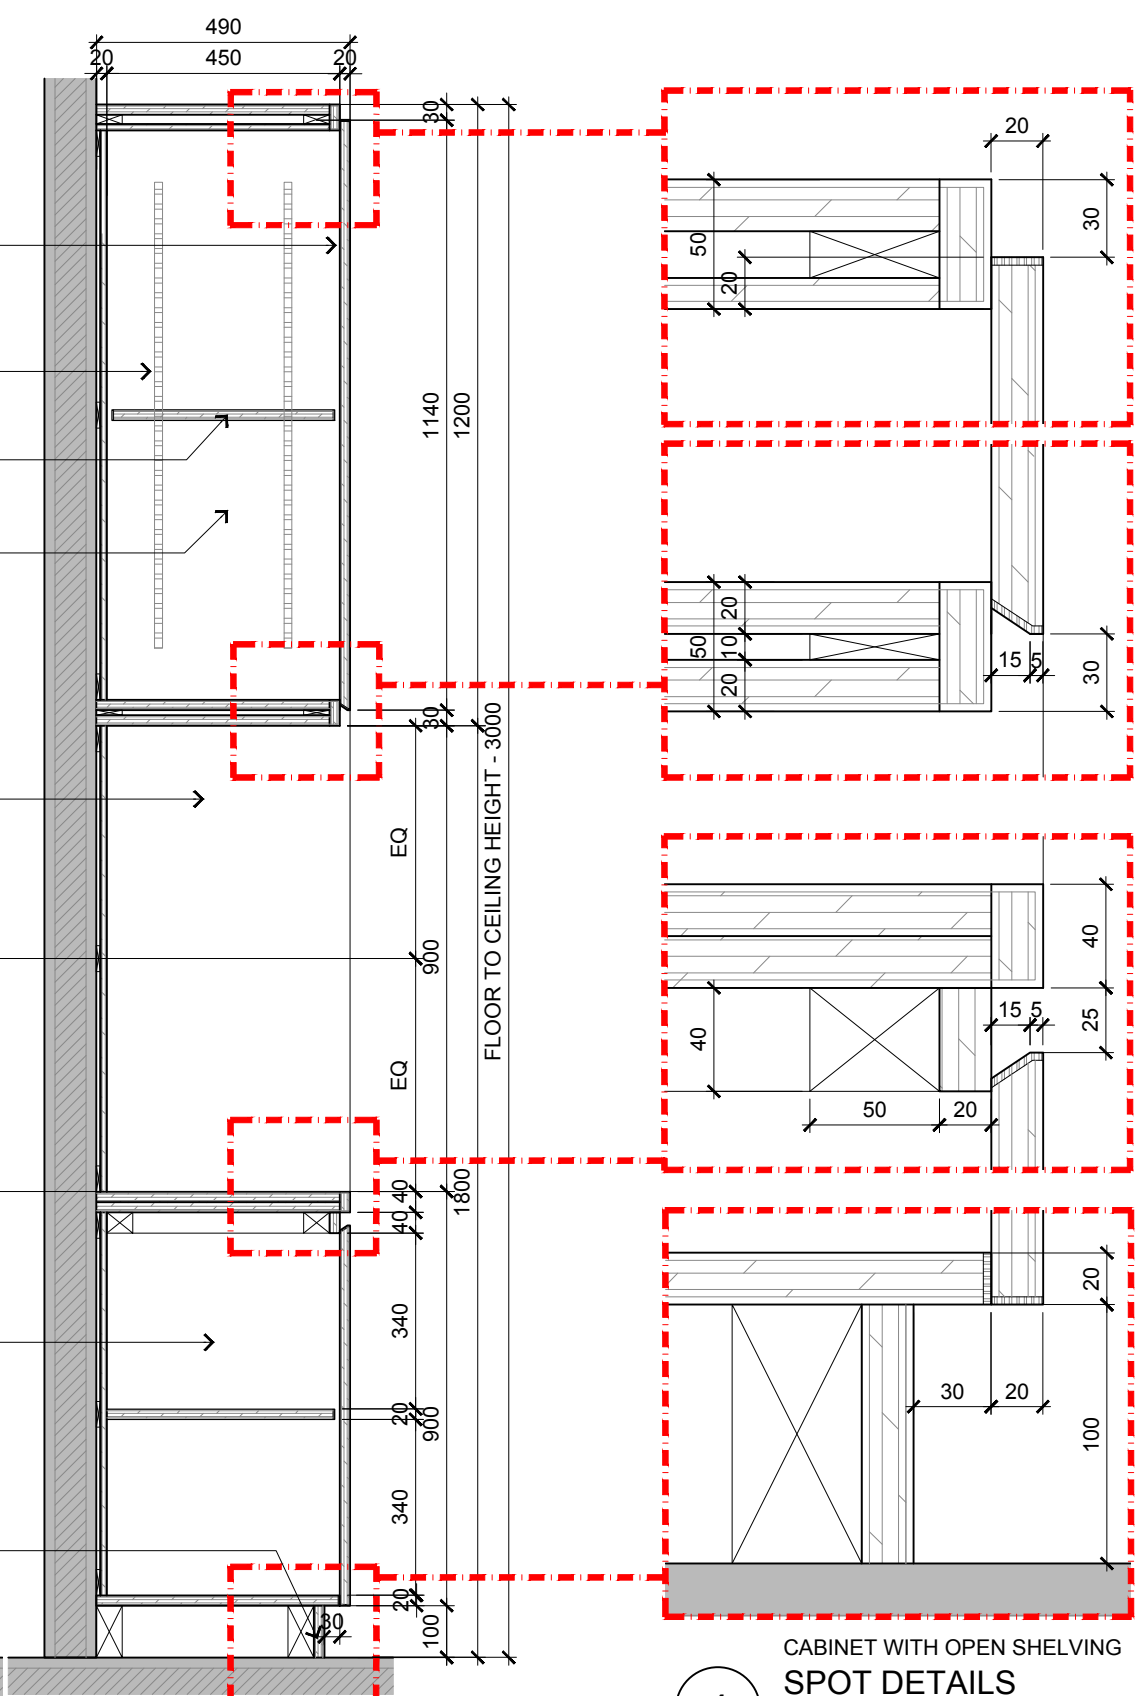

CABINET WITH OPEN SHELVING
BLOW UP SECTION DETAILS
3 SCALE 1:15

CABINET WITH OPEN SHELVING
SPOT DETAILS
 4 SCALE 1:3

TENDER DRAWING

Senior Vice President	TAN PHENG CHEE		Drawn By	TEAM		Date: JULY 16
Vice President	PATRICK TAN		Checked By	BETH		Date: JULY 16
Principal Architectural Associate	-					
Architectural Associate	-		Project Code :	Drawing No. :	REV.	Scale : 1:15
Principal Interior Designer	BETH SONCUYA		P5679	ID-TFT-501-28	-	CAD Ref.



ARCHITECTURE GROUP-STUDIO A
CPG CONSULTANTS PTE LTD
1 GATEWAY DRIVE #25-01
WESTGATE TOWER, SINGAPORE 608531
TEL: 6357 4888 FAX: 6357 4188

©2014, CPG Consultants Pte Ltd reserves all rights to these drawings, designs and/or any other data contained herein. No part of the said drawings, designs and/or other data may be reproduced, modified, transmitted or used in any form or by any means for any purpose without the prior written consent of CPG Consultants Pte Ltd other than the sole purpose for which such drawings, designs and/or other data are provided to licensed users on such terms as CPG Consultants Pte Ltd may prescribe.

Job Title

PROPOSED KDU PENANG @ BATU KAWAN,
PENANG MALAYSIA

Drawing Title
TC7 - CABINET WITH OPEN SHELVING DETAILS
BLOCK A