



TC9 - HOSE REEL CABINET

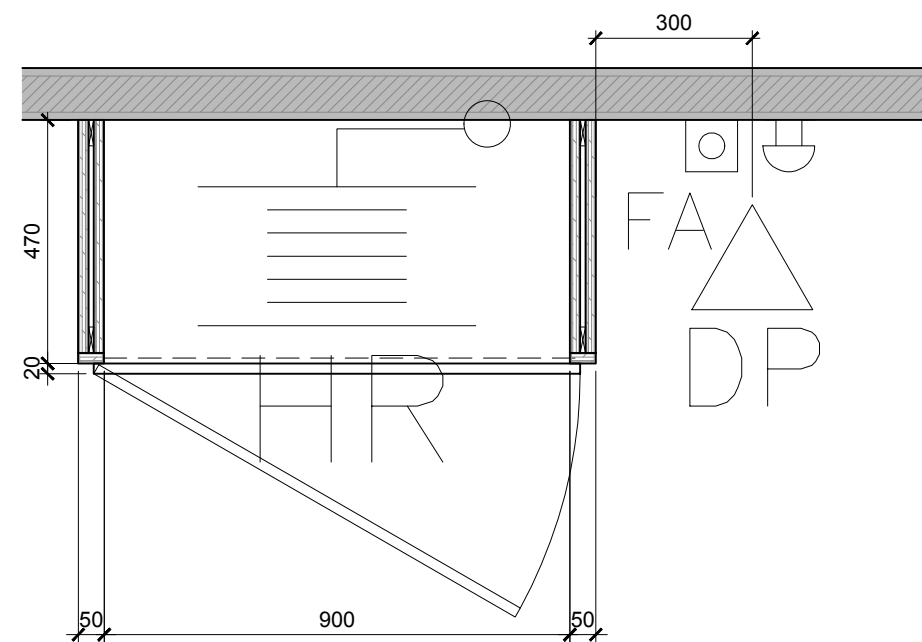

1 HOSE REEL CABINET  
BLOW UP PLAN  
SCALE 1:15

SIGNAGE BY SIGNAGE CONTRACTOR

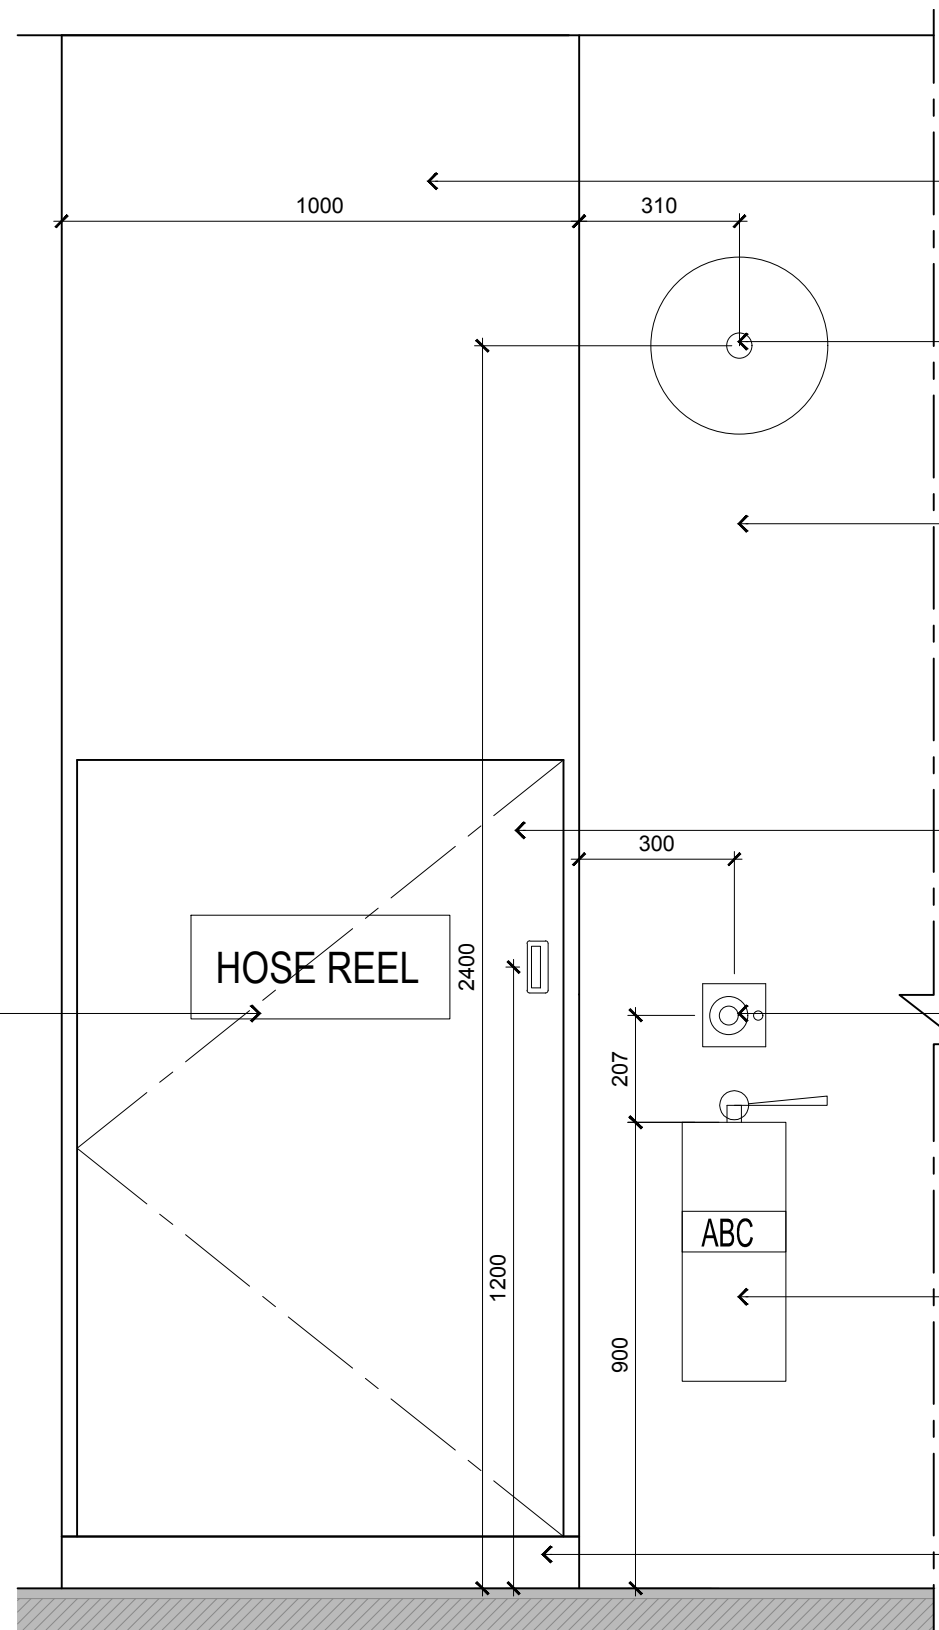

2 HOSE REEL CABINET  
BLOW UP ELEVATION DETAILS  
SCALE 1:15

LAMINATE FINISH  
BOXED-UP

FIRE ALARM  
(BY M&E CONTRACTOR)

PLASTERED WALL WITH  
PAINT FINISH


LAMINATE FINISH  
CABINET DOOR  
WITH PVC EDGING

BREAK GLASS  
(BY M&E CONTRACTOR)

POLYKEM LAMINATE FOR  
CABINET INTERIOR WITH  
PVC EDGING

DRY POWDER  
(BY M&E CONTRACTOR)

LAMINATE FINISH  
SKIRTING

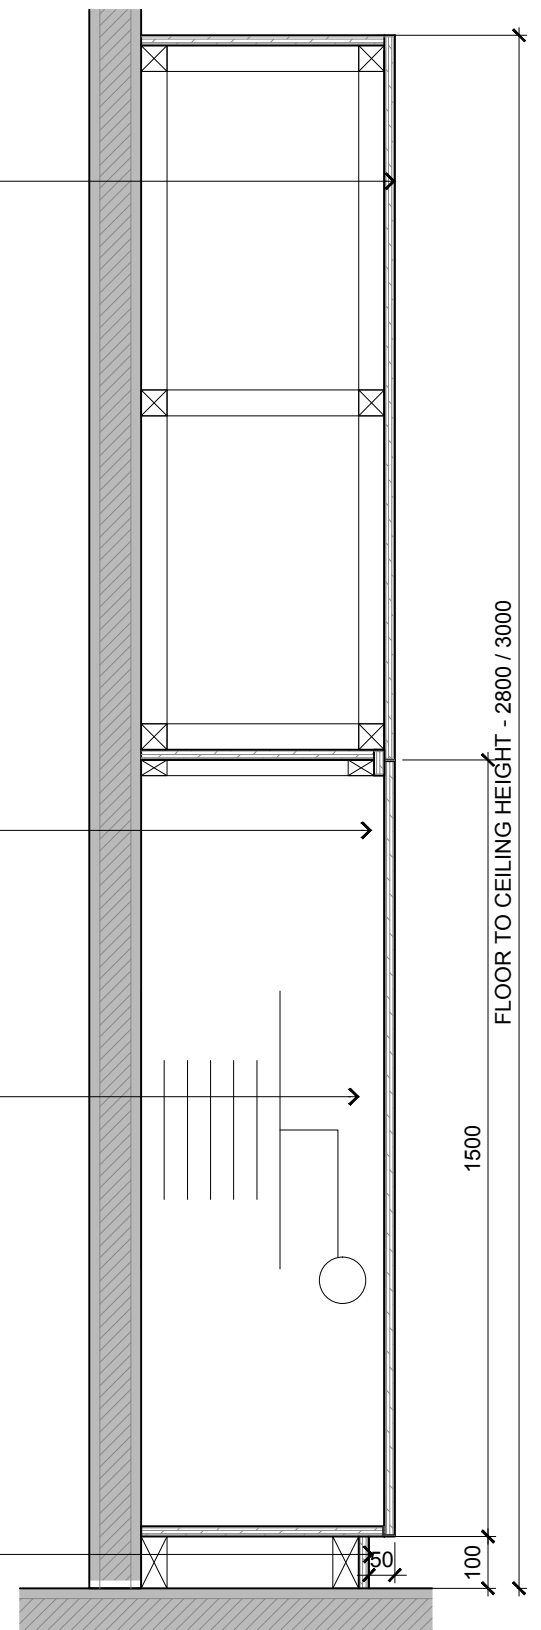

3 HOSE REEL CABINET  
BLOW UP SECTION DETAILS  
SCALE 1:15

TENDER DRAWING



ARCHITECTURE GROUP-STUDIO A  
**CPG CONSULTANTS PTE LTD**  
1 GATEWAY DRIVE #25-01  
WESTGATE TOWER, SINGAPORE 608531  
TEL: 6357 4888 FAX: 6357 4188

©2014, CPG Consultants Pte Ltd reserves all rights to these drawings, designs and/or any other data contained herein. No part of the said drawings, designs and/or other data may be reproduced, modified, transmitted or used in any form or by any means for any purpose without the prior written consent of CPG Consultants Pte Ltd other than the sole purpose for which such drawings, designs and/or other data are provided to licensed users on such terms as CPG Consultants Pte Ltd may prescribe.

Job Title  
PROPOSED KDU PENANG @ BATU KAWAN,  
PENANG MALAYSIA  
Drawing Title  
**TC9 - HOSE REEL CABINET DETAILS**  
BLOCK A

Senior Vice President	TAN PHENG CHEE
Vice President	PATRICK TAN
Principal Architectural Associate	-
Architectural Associate	-
Principal Interior Designer	BETH SONCUYA

Drawn By	TEAM	Date:	JULY 16
Checked By	BETH	Date:	JULY 16
Project Code :	Drawing No. :	REV.	Scale : 1:15
P5679	ID-TFT-501-30	-	CAD Ref.