



BLOCK C 1ST FLOOR - SHTCA ADMIN OFFICE
PANTRY PLAN DETAILS

1 SCALE 1:30

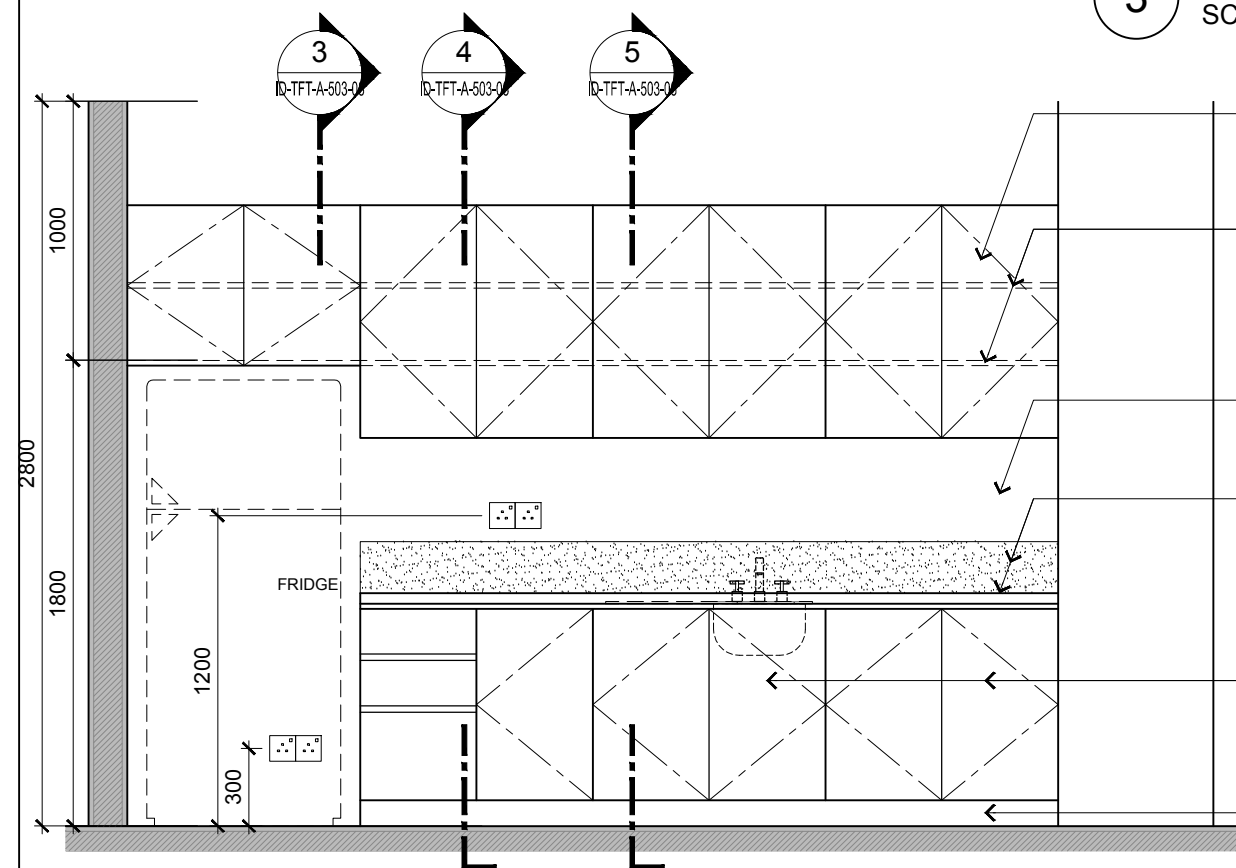

BLOCK C 1ST FLOOR - SHTCA ADMIN OFFICE
PANTRY ELEVATION


2 SCALE 1:30

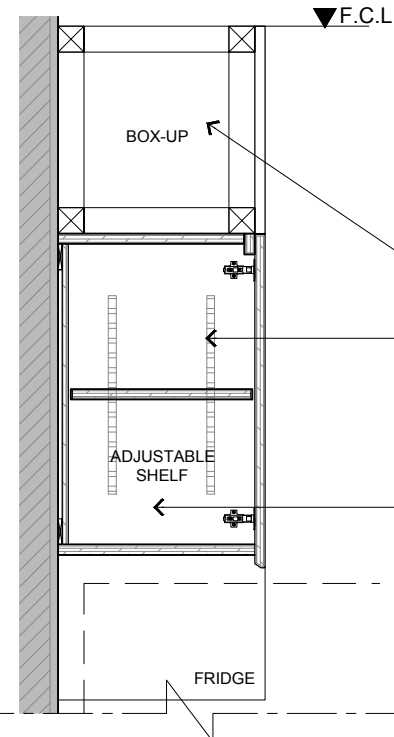

SHTCA ADMIN OFFICE
PANTRY SECTION

3 SCALE 1:15

NOTE:
- MAIN CONTRACTOR TO TERMINATE ALL PIPING THE WALL, FINAL PIPE CONNECTION BY ID CONTRACTOR.
- OPENING ON COUNTER TOP TO BE DETERMINED ON SITE BY ID CONTRACTOR PRIOR ID APPROVAL.

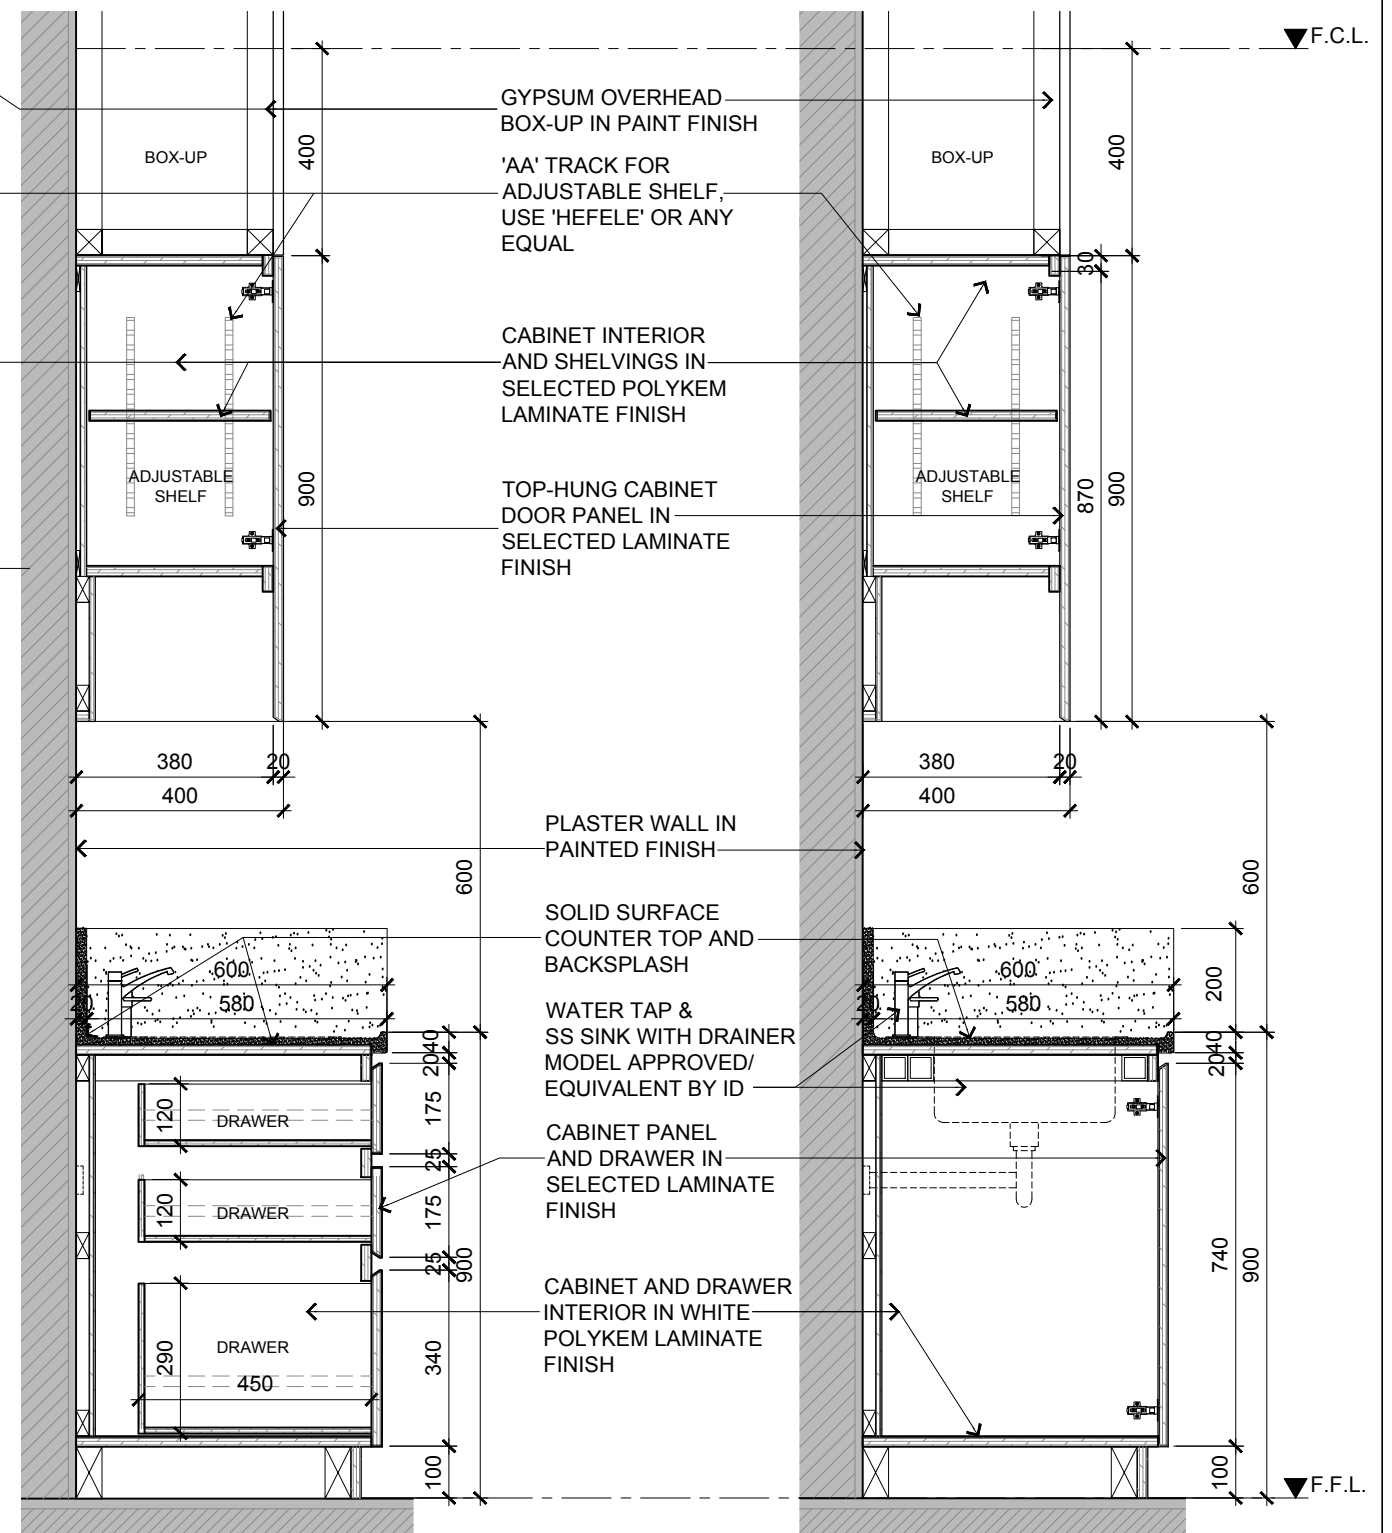

BLOCK C 1ST FLOOR - SHTCA ADMIN OFFICE
PANTRY SECTION

4 SCALE 1:15

BLOCK C 1ST FLOOR - SHTCA ADMIN OFFICE
PANTRY SECTION

5 SCALE 1:15



ARCHITECTURE GROUP-STUDIO A
CPG CONSULTANTS PTE LTD
1 GATEWAY DRIVE #25-01
WESTGATE TOWER, SINGAPORE 608531
TEL: 6357 4888 FAX: 6357 4188

©2014, CPG Consultants Pte Ltd reserves all rights to these drawings, designs and/or any other data contained herein. No part of the said drawings, designs and/or other data may be reproduced, modified, transmitted or used in any form or by any means for any purpose without the prior written consent of CPG Consultants Pte Ltd other than the sole purpose for which such drawings, designs and/or other data are provided to licensed users on such terms as CPG Consultants Pte Ltd may prescribe.

Job Title
PROPOSED KDU PENANG @ BATU KAWAN,
PENANG MALAYSIA

Drawing Title
SHTCA ADMIN OFFICE PANTRY DETAILS
BLOCK C

Senior Vice President	TAN PHENG CHEE
Vice President	PATRICK TAN
Principal Architectural Associate	-
Architectural Associate	-
Principal Interior Designer	BETH SONCUYA

TENDER DRAWING					
Drawn By	TEAM		Date:	JULY 16	
Checked By	BETH		Date:	JULY 16	
Project Code :	Drawing No. :	REV.	Scale :	AS SHOWN	
P5679	ID-TFT-A-503-08	-	CAD Ref.		