


LEGEND - FLOOR FINISHES BY ID (UNLESS OTHERWISE SPECIFIED)										
SYMBOL	CODE	DESCRIPTION								
* * * * * * * * * * * * * * * * * * * *	CP-T1 (GENERAL)	CARPET FLOOR TILES INCLUDING CEMENT								
	CP-T2 (RED)	RENDER FINISHED TO FFL SPECIFIED								
	CP-T3 (GREEN)									
	CP-T4 (BLUE)									
	CP-T5 (YELLOW)									
	CP-T6 (PINK)									
	CP-T7 (ORANGE)									
	CP1-T1 (GENERAL)	BROADLOOM CARPET INCLUDING CEMENT RENDER FINISHED TO								
	CP1-T2 (RED)	FFL SPECIFIED								
	HVL-T1 (GENERAL)	VINYL SHEET INCLUDING CEMENT								
	HVL-T2 (TIMBER)	RENDER FINISHED TO FFL SPECIFIED								
	HVL-T3 (GREY)									
	BD	300MM-1500MM X 70MM(W) X 11MM(T) TIMBER PARQUET FLOORING								

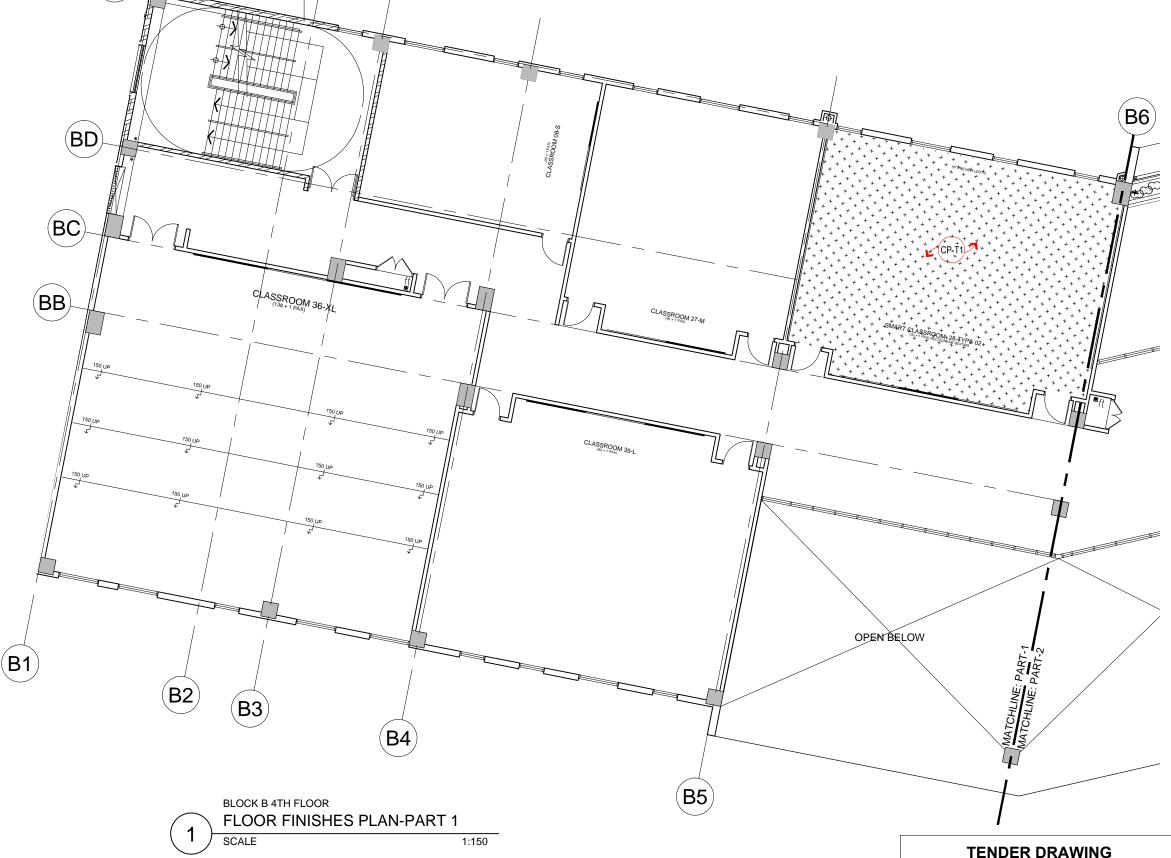



ARCHITECTURE GROUP-STUDIO A CPG CONSULTANTS PTE LTD

1 GATEWAY DRIVE #25-01 WESTGATE TOWER, SINGAPORE 608531 TEL: 6357 4888 FAX: 6357 4188 ©2014, CPG Consultants Pte Ltd reserves all rights to these drawings, designs and/or any other data contained herein. No part of the said drawings, designs and/or other data may be reproduced, modified, transmitted or used in any form or by any means for any purpose without the prior written consent of CPG Consultants Pte Ltd other than the sole purpose for which such drawings, designs and/or other data are provided to licensed users on such terms as CPG Consultants Pte Ltd may prescribe.

BE

				TENDER BRAWING				
	Job Title	Senior Vice President	TAN PHENG CHEE	Drawn By	TEAM			Date: JULY 16
	PROPOSED KDU PENANG @ BATU KAWAN, PENANG MALAYSIA	Vice President	PATRICK TAN					Date: JULY 16
		Principal Architectural Associate	-	Checked By	BETH			
	Drawing Title	Architectural Associate	-	Project Code : Drawing No. :		REV.	Scale : 1:150	
FLOOR FINISHES PLAN-PART 1 BLOCK B 4TH FLOOR		Principal Interior Designer	BETH SONCUYA	P5679 ID-FF-B-702-07		-	CAD Ref.	