


KEYPLAN 1:2500

LEGEND - FLOOR FINISHES BY ID (UNLESS OTHERWISE SPECIFIED)		
SYMBOL	CODE	DESCRIPTION
	CP-T1 (GENERAL)	CARPET FLOOR TILES INCLUDING CEMENT RENDER FINISHED TO FFL SPECIFIED
	CP-T2 (RED)	
	CP-T3 (GREEN)	
	CP-T4 (BLUE)	
	CP-T5 (YELLOW)	
	CP-T6 (PINK)	
	CP-T7 (ORANGE)	
	CP1-T1 (GENERAL)	BROADLOOM CARPET INCLUDING CEMENT RENDER FINISHED TO FFL SPECIFIED
	CP1-T2 (RED)	
	HVL-T1 (GENERAL)	VINYL SHEET INCLUDING CEMENT RENDER FINISHED TO FFL SPECIFIED
	HVL-T2 (TIMBER)	
	HVL-T3 (GREY)	
	BD	300MM-1500MM X 70MM(W) X 11MM(T) TIMBER PARQUET FLOORING

BLOCK D GROUND FLOOR  
FLOOR FINISHES PLAN-PART 2  
SCALE 1:150

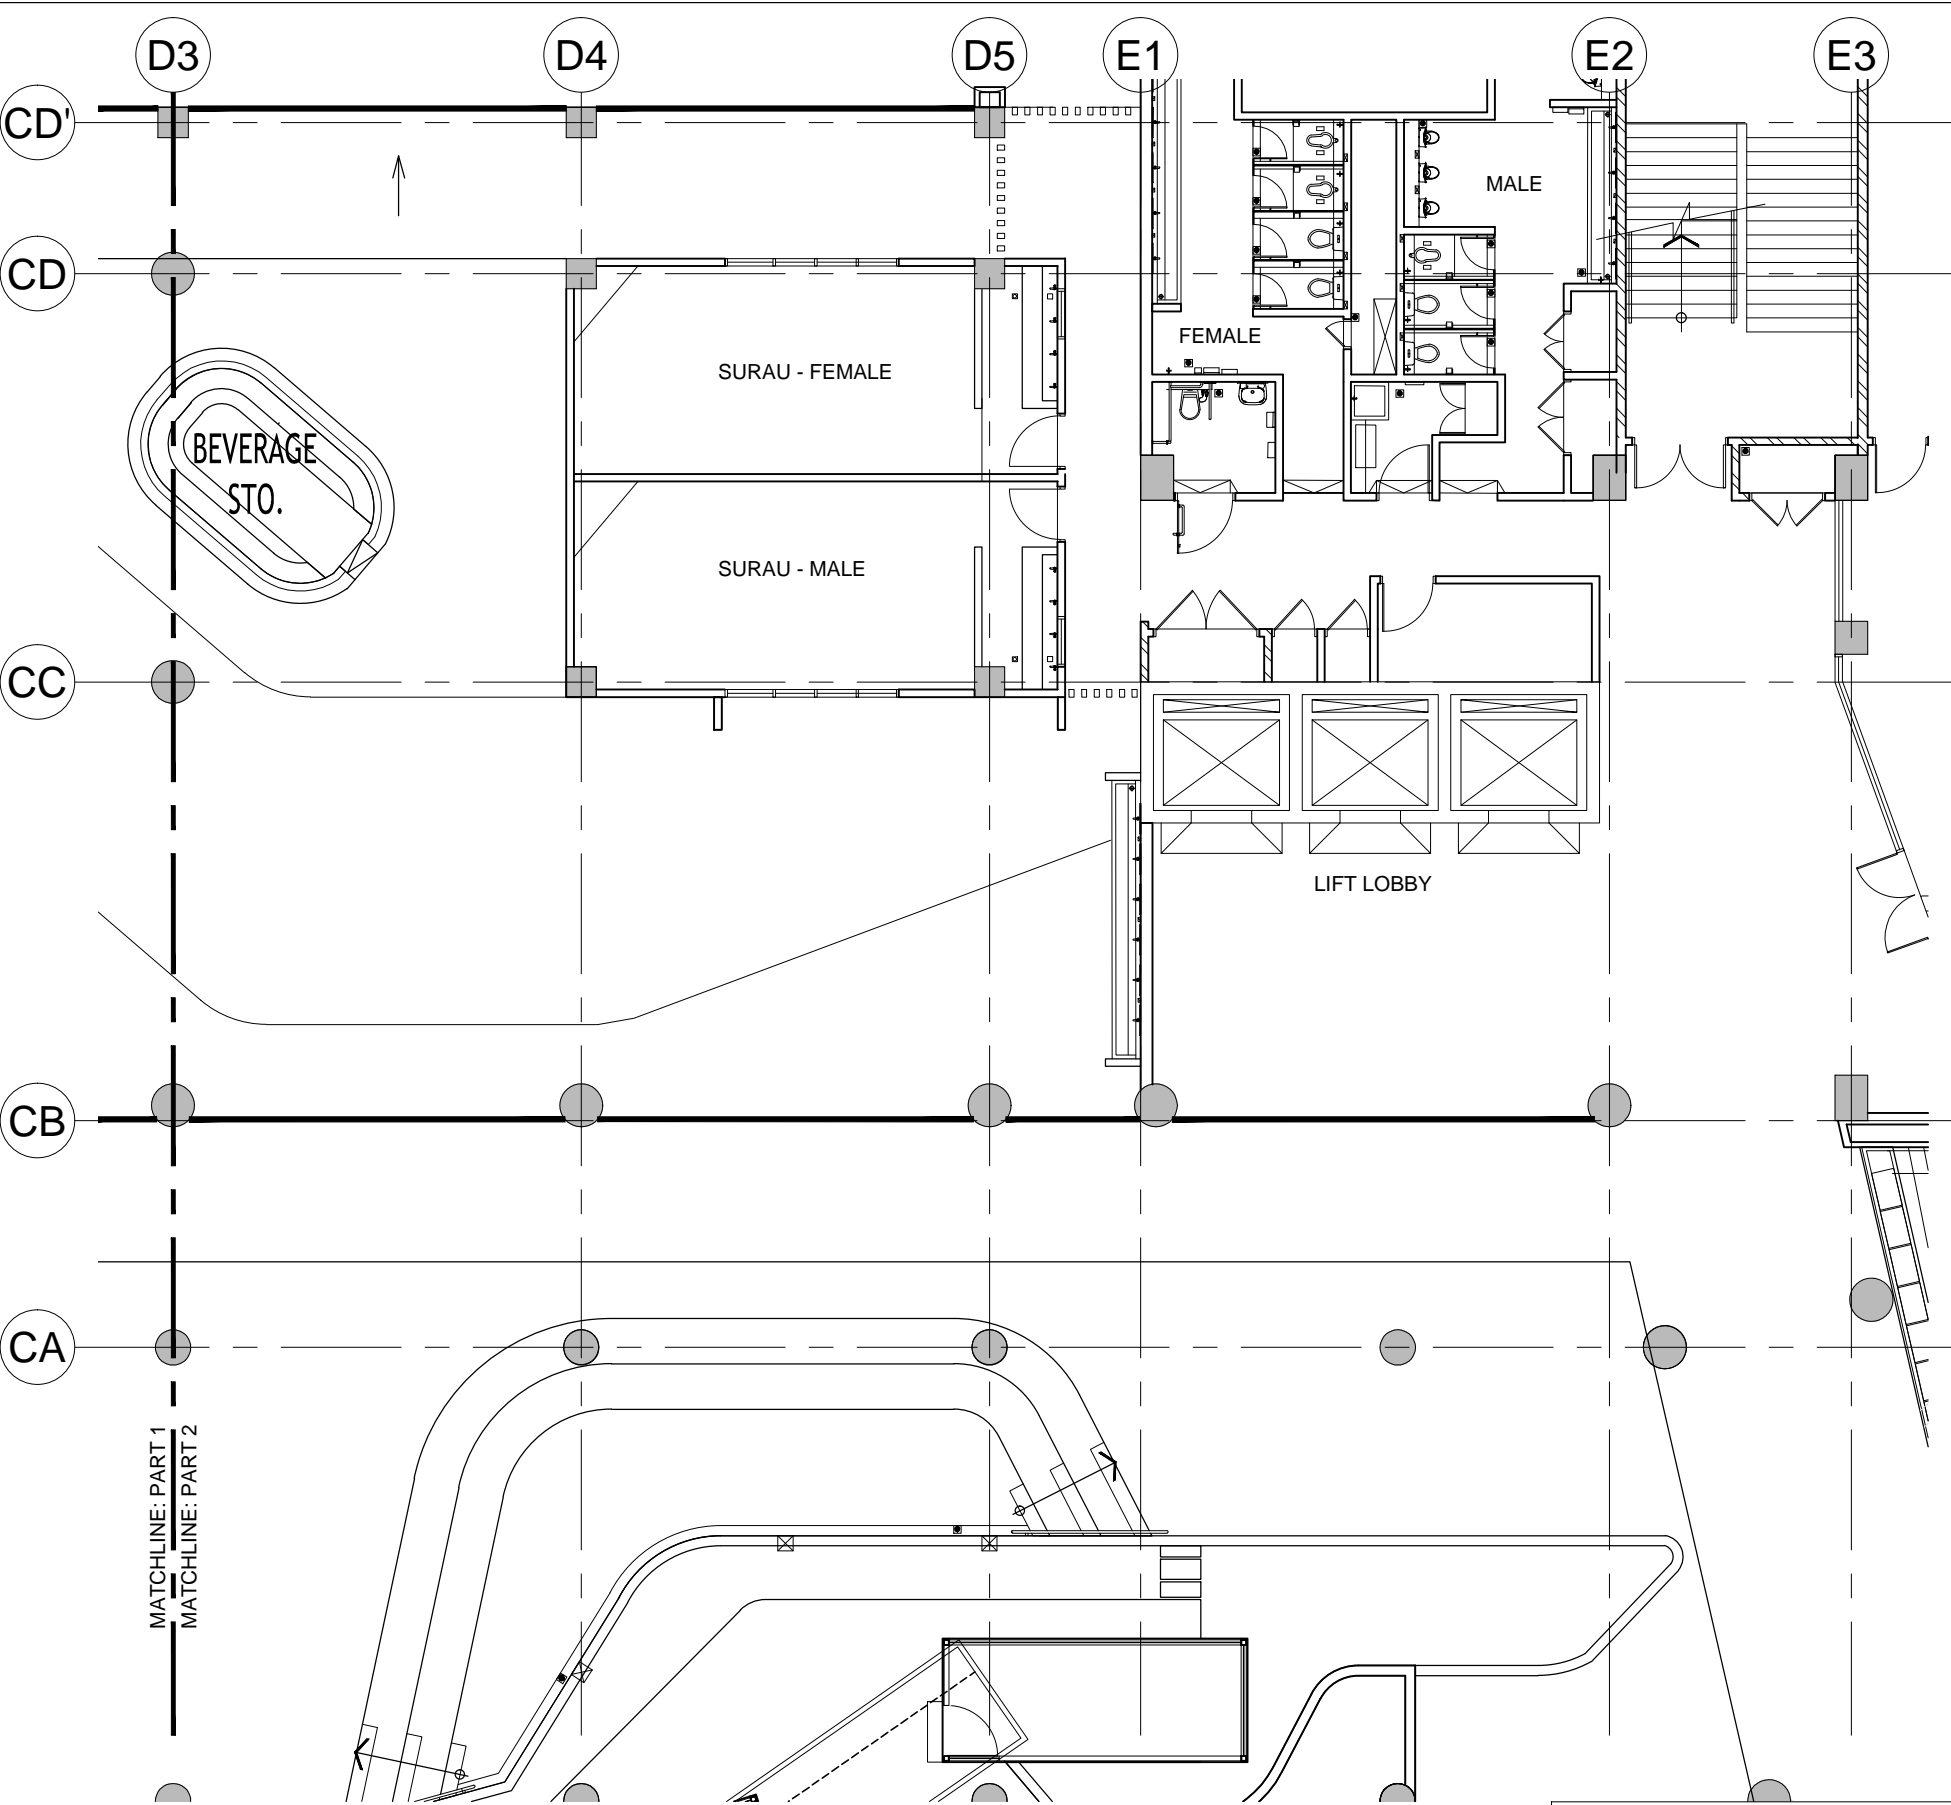

TENDER DRAWING

Job Title  PROPOSED KDU PENANG @ BATU KAWAN, PENANG MALAYSIA  Drawing Title <b>FLOOR FINISHES PLAN-PART 2</b> BLOCK D GROUND FLOOR	Senior Vice President	TAN PHENG CHEE	Drawn By	TEAM	Date: JULY 16
	Vice President	PATRICK TAN	Checked By	BETH	Date: JULY 16
	Principal Architectural Associate	-	Project Code :	P5679	REV. -
	Architectural Associate	-	Drawing No. :	ID-FF-D-704-02	Scale : 1:150
	Principal Interior Designer	BETH SONCUYA	CAD Ref.		



ARCHITECTURE GROUP-STUDIO A  
CPG CONSULTANTS PTE LTD  
1 GATEWAY DRIVE #25-01  
WESTGATE TOWER, SINGAPORE 608531  
TEL: 6357 4888 FAX: 6357 4188

©2014, CPG Consultants Pte Ltd reserves all rights to these drawings, designs and/or any other data contained herein. No part of the said drawings, designs and/or other data may be reproduced, modified, transmitted or used in any form or by any means for any purpose without the prior written consent of CPG Consultants Pte Ltd other than the sole purpose for which such drawings, designs and/or other data are provided to licensed users on such terms as CPG Consultants Pte Ltd may prescribe.