


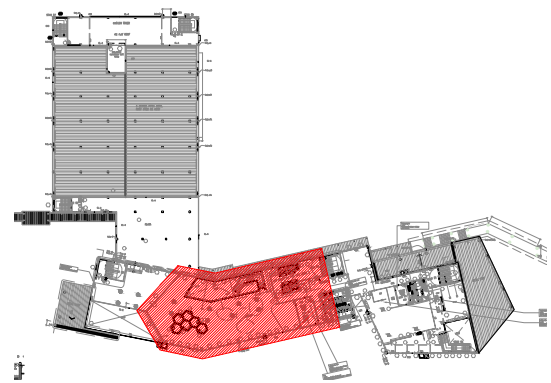

KEYPLAN

1:2500

BE

BC

BB

BA

B5

B6

B7

B9

B10


B11

B12

B13

B14

01  
FT-B-302-09

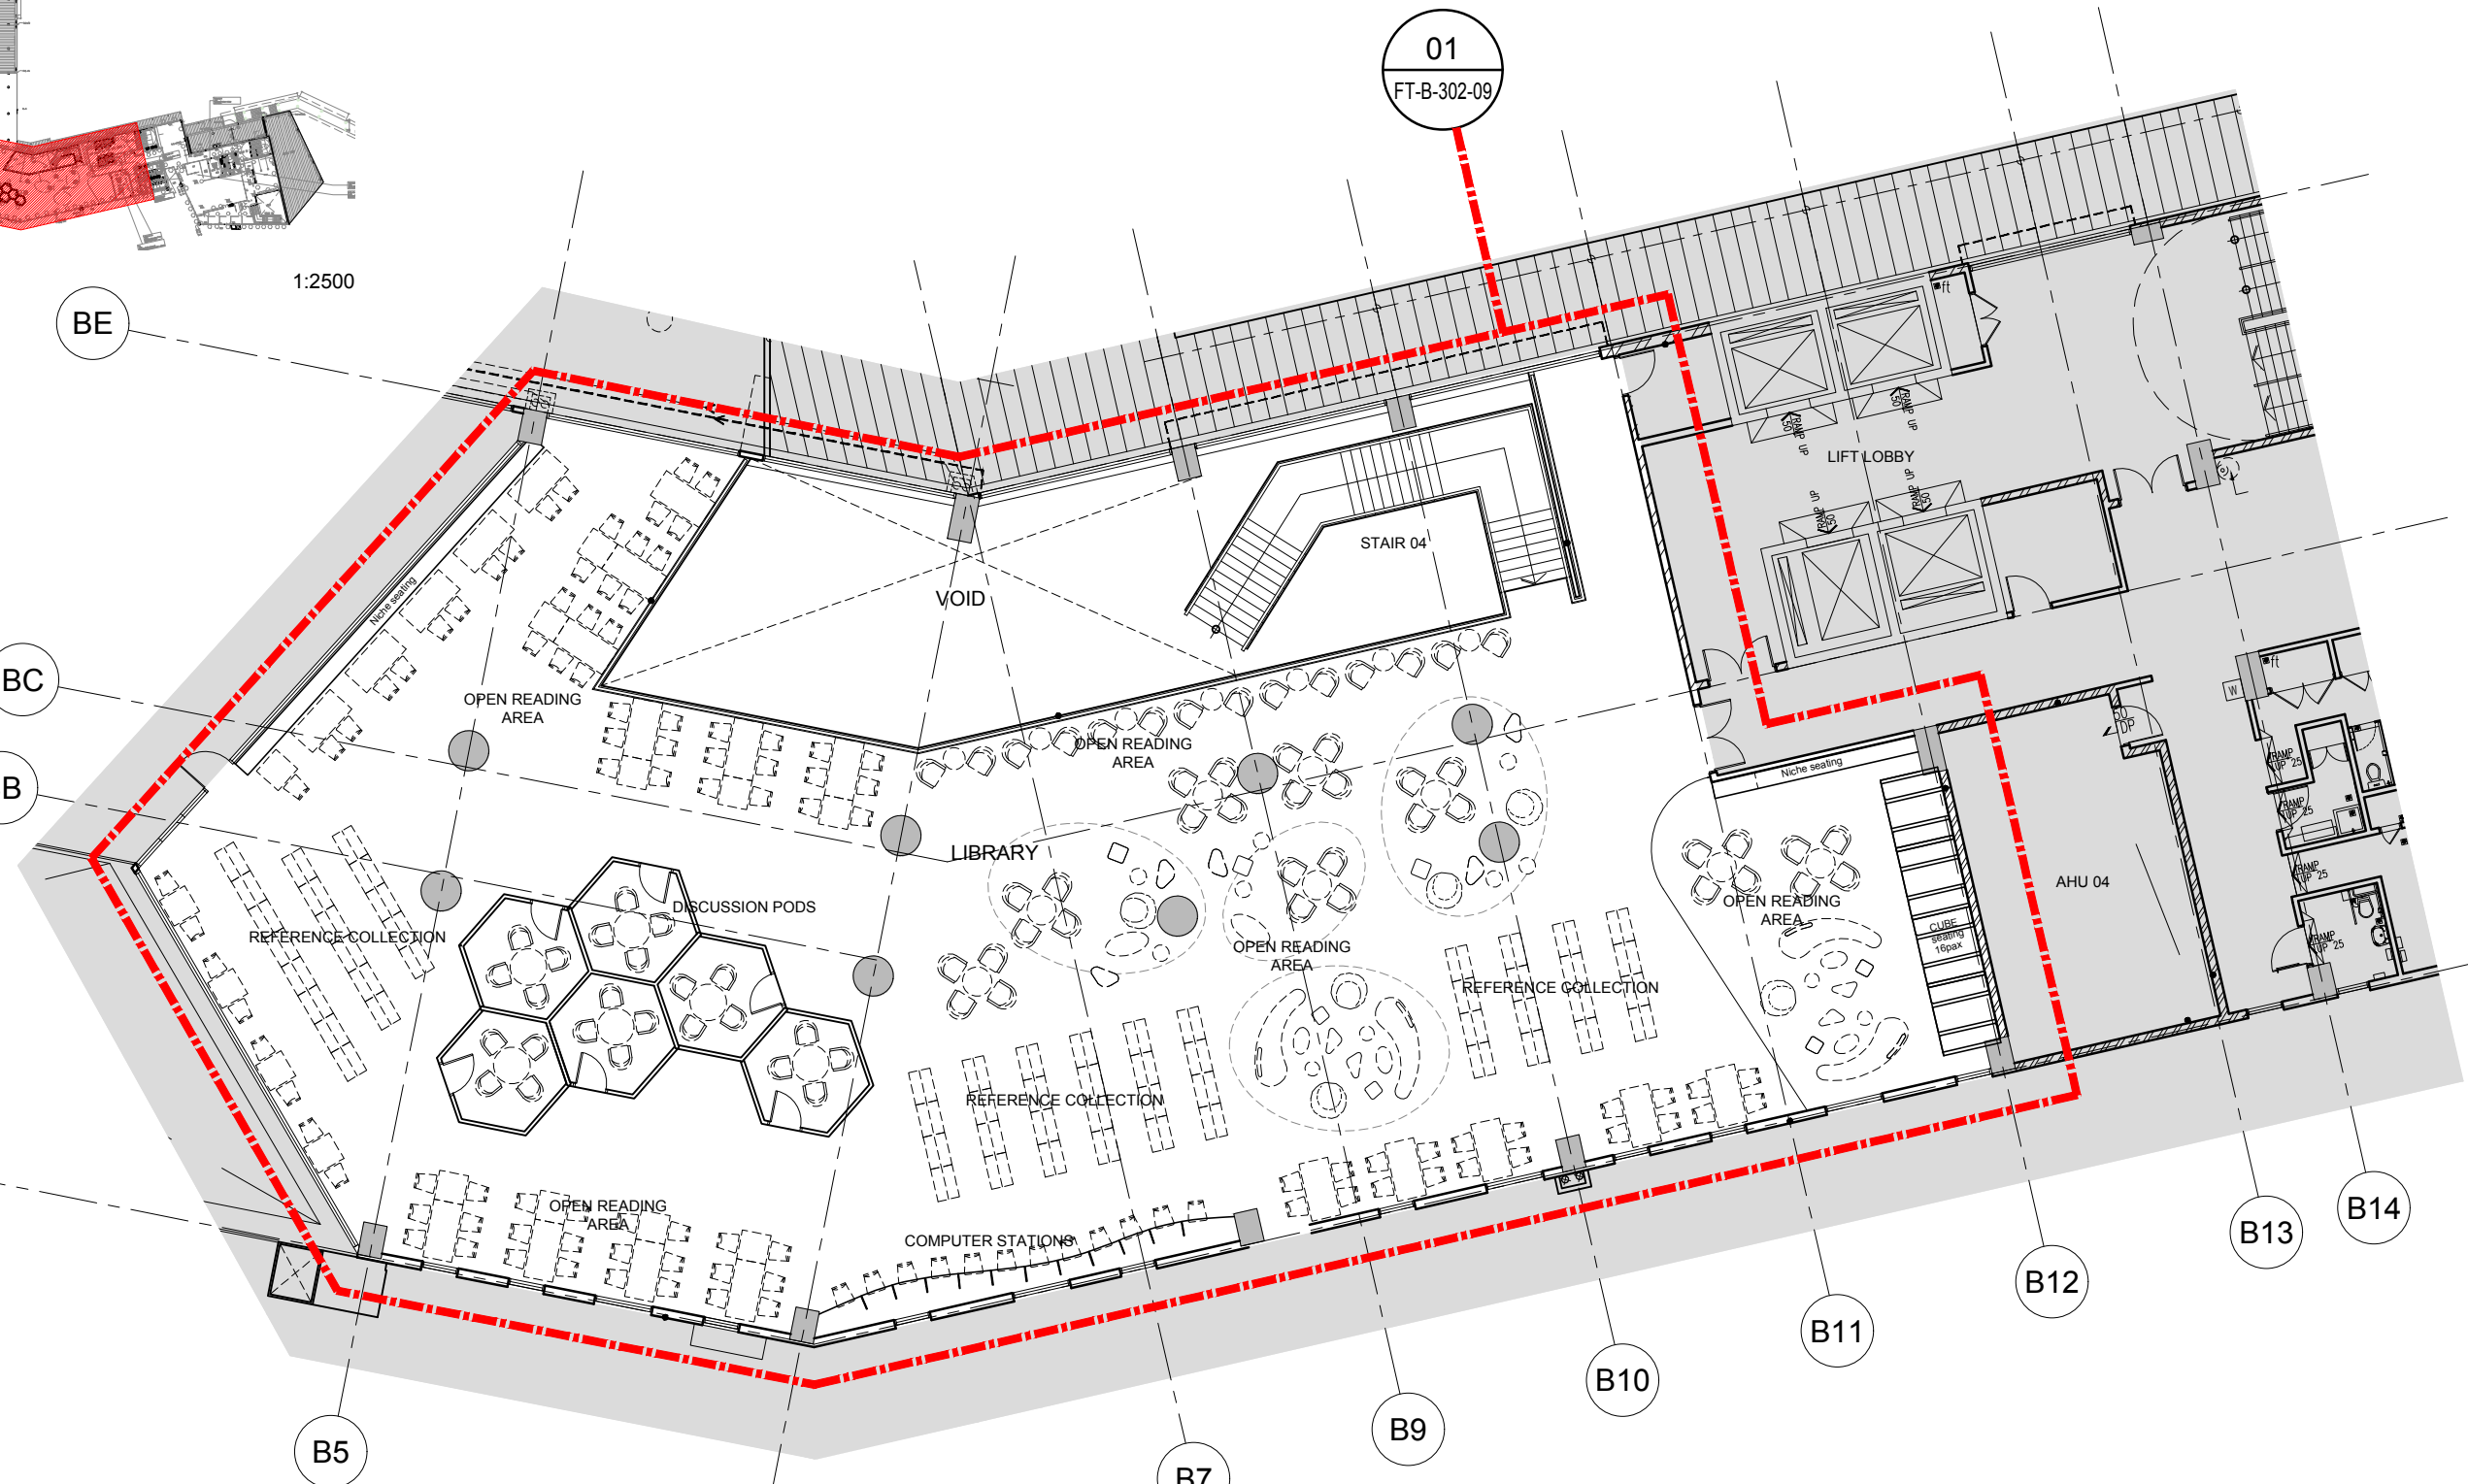

BLOCK B 1ST FLOOR  
**FURNITURE LAYOUT PLAN**  
SCALE 1:150

1

**TENDER DRAWING**



ARCHITECTURE GROUP-STUDIO A  
**CPG CONSULTANTS PTE LTD**  
1 GATEWAY DRIVE #25-01  
WESTGATE TOWER, SINGAPORE 608531  
TEL: 6357 4888 FAX: 6357 4188

©2014, CPG Consultants Pte Ltd reserves all rights to these drawings, designs and/or any other data contained herein. No part of the said drawings, designs and/or other data may be reproduced, modified, transmitted or used in any form or by any means for any purpose without the prior written consent of CPG Consultants Pte Ltd other than the sole purpose for which such drawings, designs and/or other data are provided to licensed users on such terms as CPG Consultants Pte Ltd may prescribe.

|                                                                                |                                   |
|--------------------------------------------------------------------------------|-----------------------------------|
| Job Title                                                                      | Senior Vice President             |
| INTERIOR DESIGN WORKS FOR PROPOSED KDU PENANG<br>@ BATU KAWAN, PENANG MALAYSIA | TAN PHENG CHEE                    |
| Drawing Title                                                                  | Vice President                    |
| <b>FURNITURE LAYOUT PLAN</b><br>BLOCK B 1ST FLOOR                              | PATRICK TAN                       |
|                                                                                | Principal Interior Designer       |
|                                                                                | BETH SONCUYA                      |
|                                                                                | Principal Architectural Associate |
|                                                                                | -                                 |
|                                                                                | Architectural Associate           |
|                                                                                | -                                 |

|                                   |                |
|-----------------------------------|----------------|
| Senior Vice President             | TAN PHENG CHEE |
| Vice President                    | PATRICK TAN    |
| Principal Interior Designer       | BETH SONCUYA   |
| Principal Architectural Associate | -              |
| Architectural Associate           | -              |

|                         |                                 |                                          |
|-------------------------|---------------------------------|------------------------------------------|
| Drawn By                | TEAM                            | Date:DEC 16                              |
| Checked By              | BETH                            | Date:DEC 16                              |
| Project Code :<br>P5679 | Drawing No. :<br>ID-FL-B-202-02 | REV. :<br>-<br>Scale : 1:200<br>CAD Ref. |