


KEYPLAN

1:2500

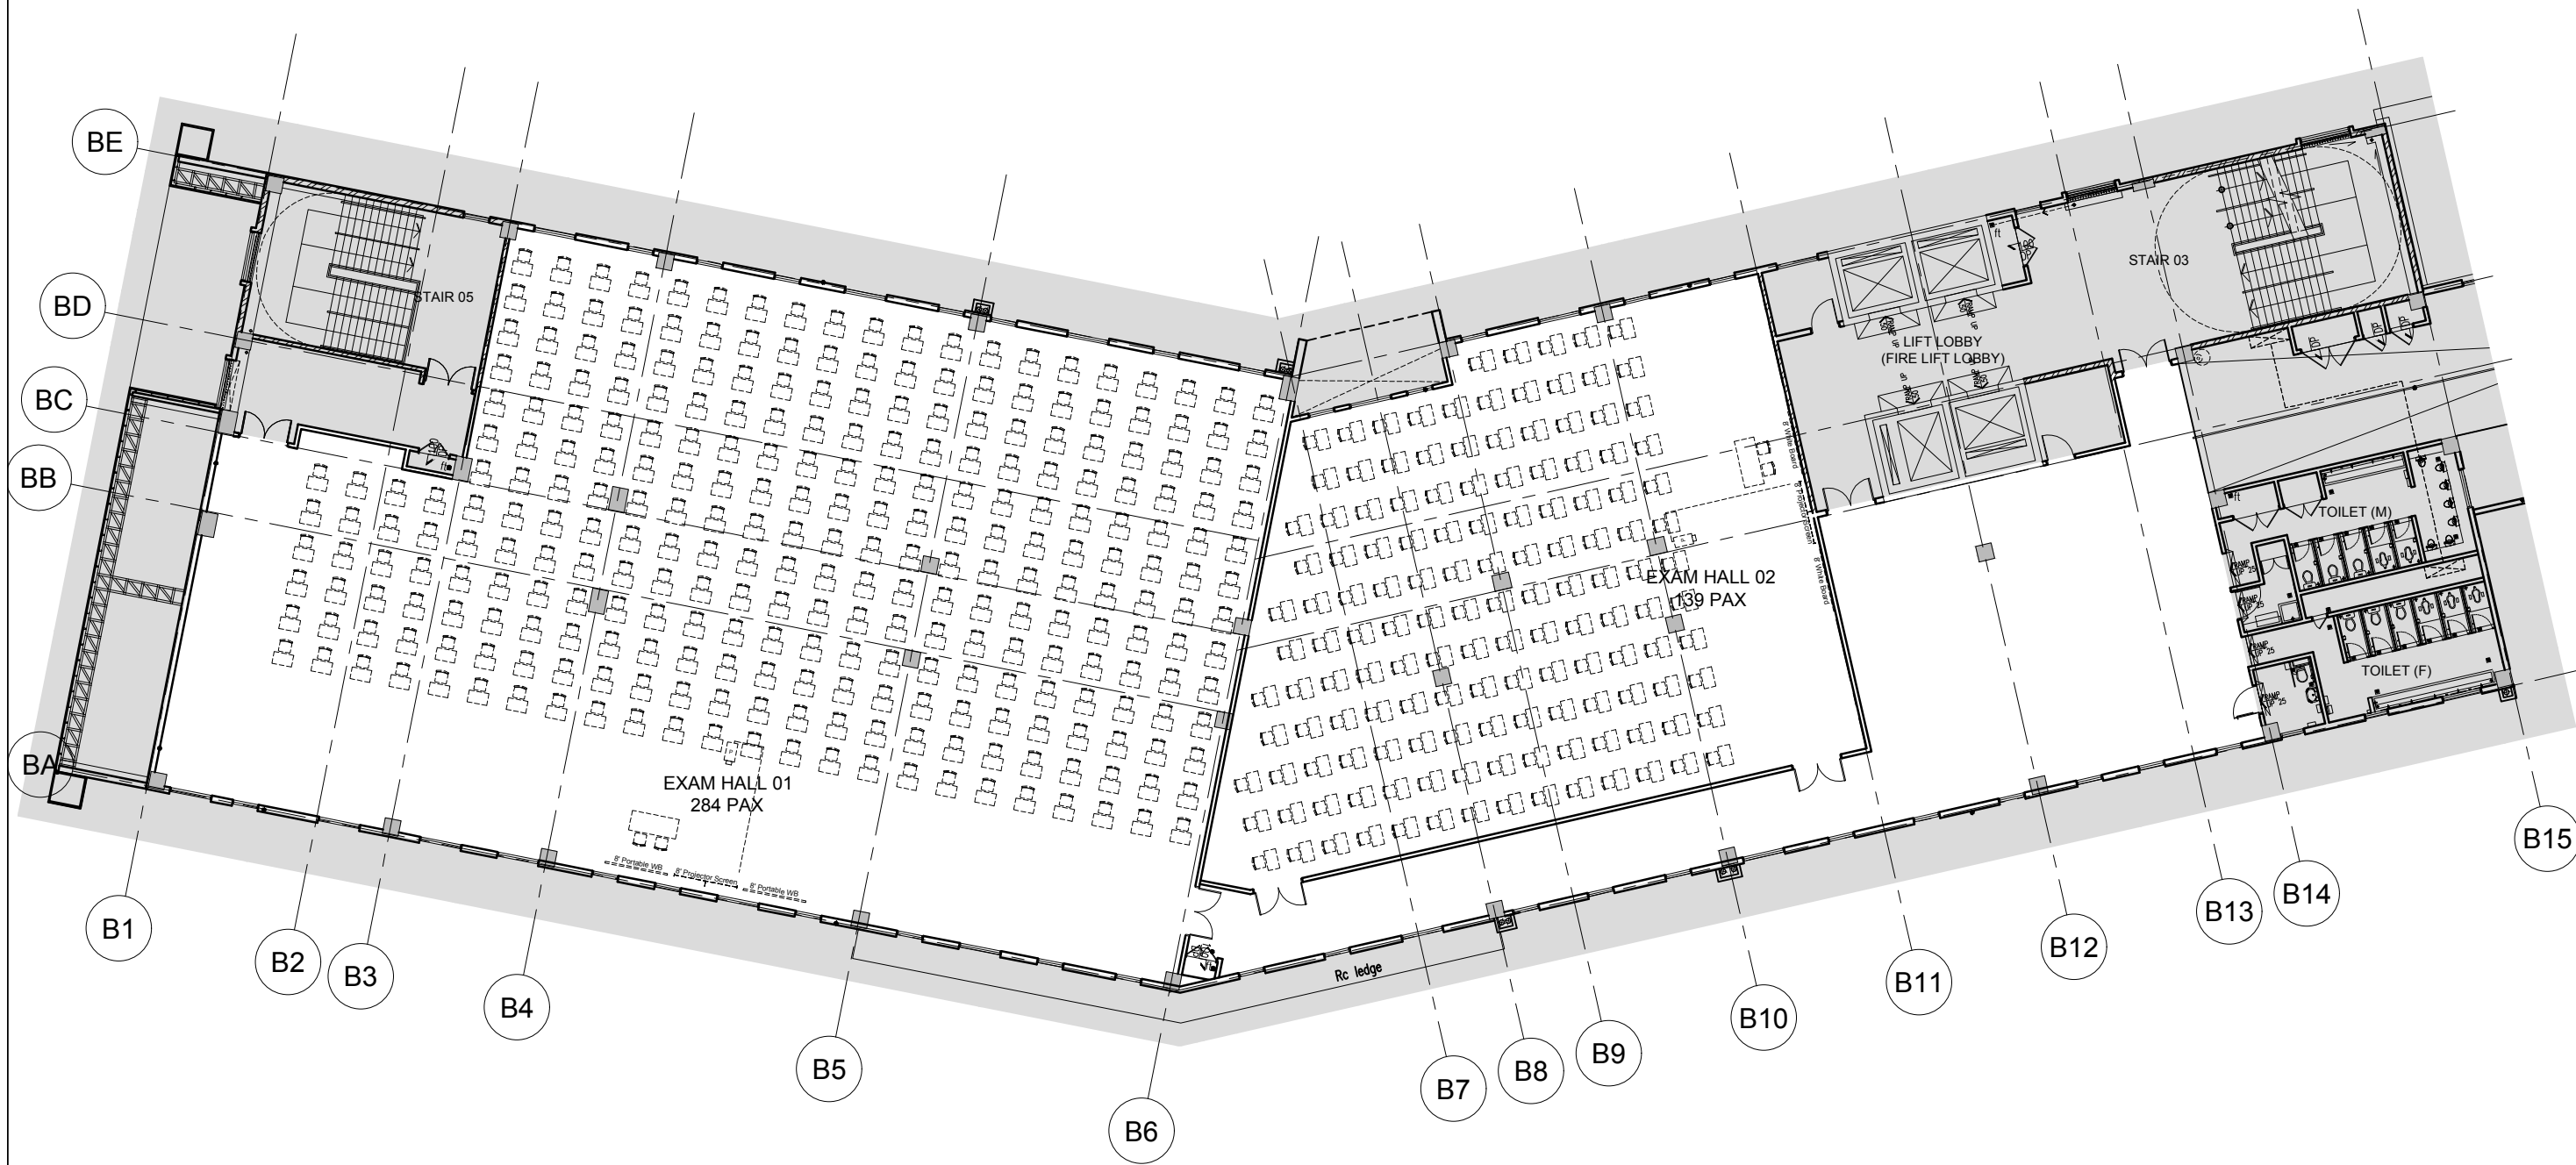

BLOCK B 5TH FLOOR
FURNITURE LAYOUT PLAN

SCALE 1:250

TENDER DRAWING

Job Title	Senior Vice President
INTERIOR DESIGN WORKS FOR PROPOSED KDU PENANG @ BATU KAWAN, PENANG MALAYSIA	TAN PHENG CHEE
Drawing Title	Vice President
FURNITURE LAYOUT PLAN BLOCK B 5TH FLOOR	PATRICK TAN
	Principal Interior Designer
	BETH SONCUYA
	Principal Architectural Associate
	-
	Architectural Associate
	-

Drawn By	TEAM	Date:DEC 16
Checked By	BETH	Date:DEC 16
Project Code : P5679	Drawing No. : ID-FL-B-202-06	REV. : - Scale : 1:250 CAD Ref.



ARCHITECTURE GROUP-STUDIO A
CPG CONSULTANTS PTE LTD
1 GATEWAY DRIVE #25-01
WESTGATE TOWER, SINGAPORE 608531
TEL: 6357 4888 FAX: 6357 4188

©2014, CPG Consultants Pte Ltd reserves all rights to these drawings, designs and/or any other data contained herein. No part of the said drawings, designs and/or other data may be reproduced, modified, transmitted or used in any form or by any means for any purpose without the prior written consent of CPG Consultants Pte Ltd other than the sole purpose for which such drawings, designs and/or other data are provided to licensed users on such terms as CPG Consultants Pte Ltd may prescribe.