


**3** BLOCK B GROUND FLOOR - LIBRARY  
LIBRARY (GROUND) ELEVATION  
SCALE 1:75

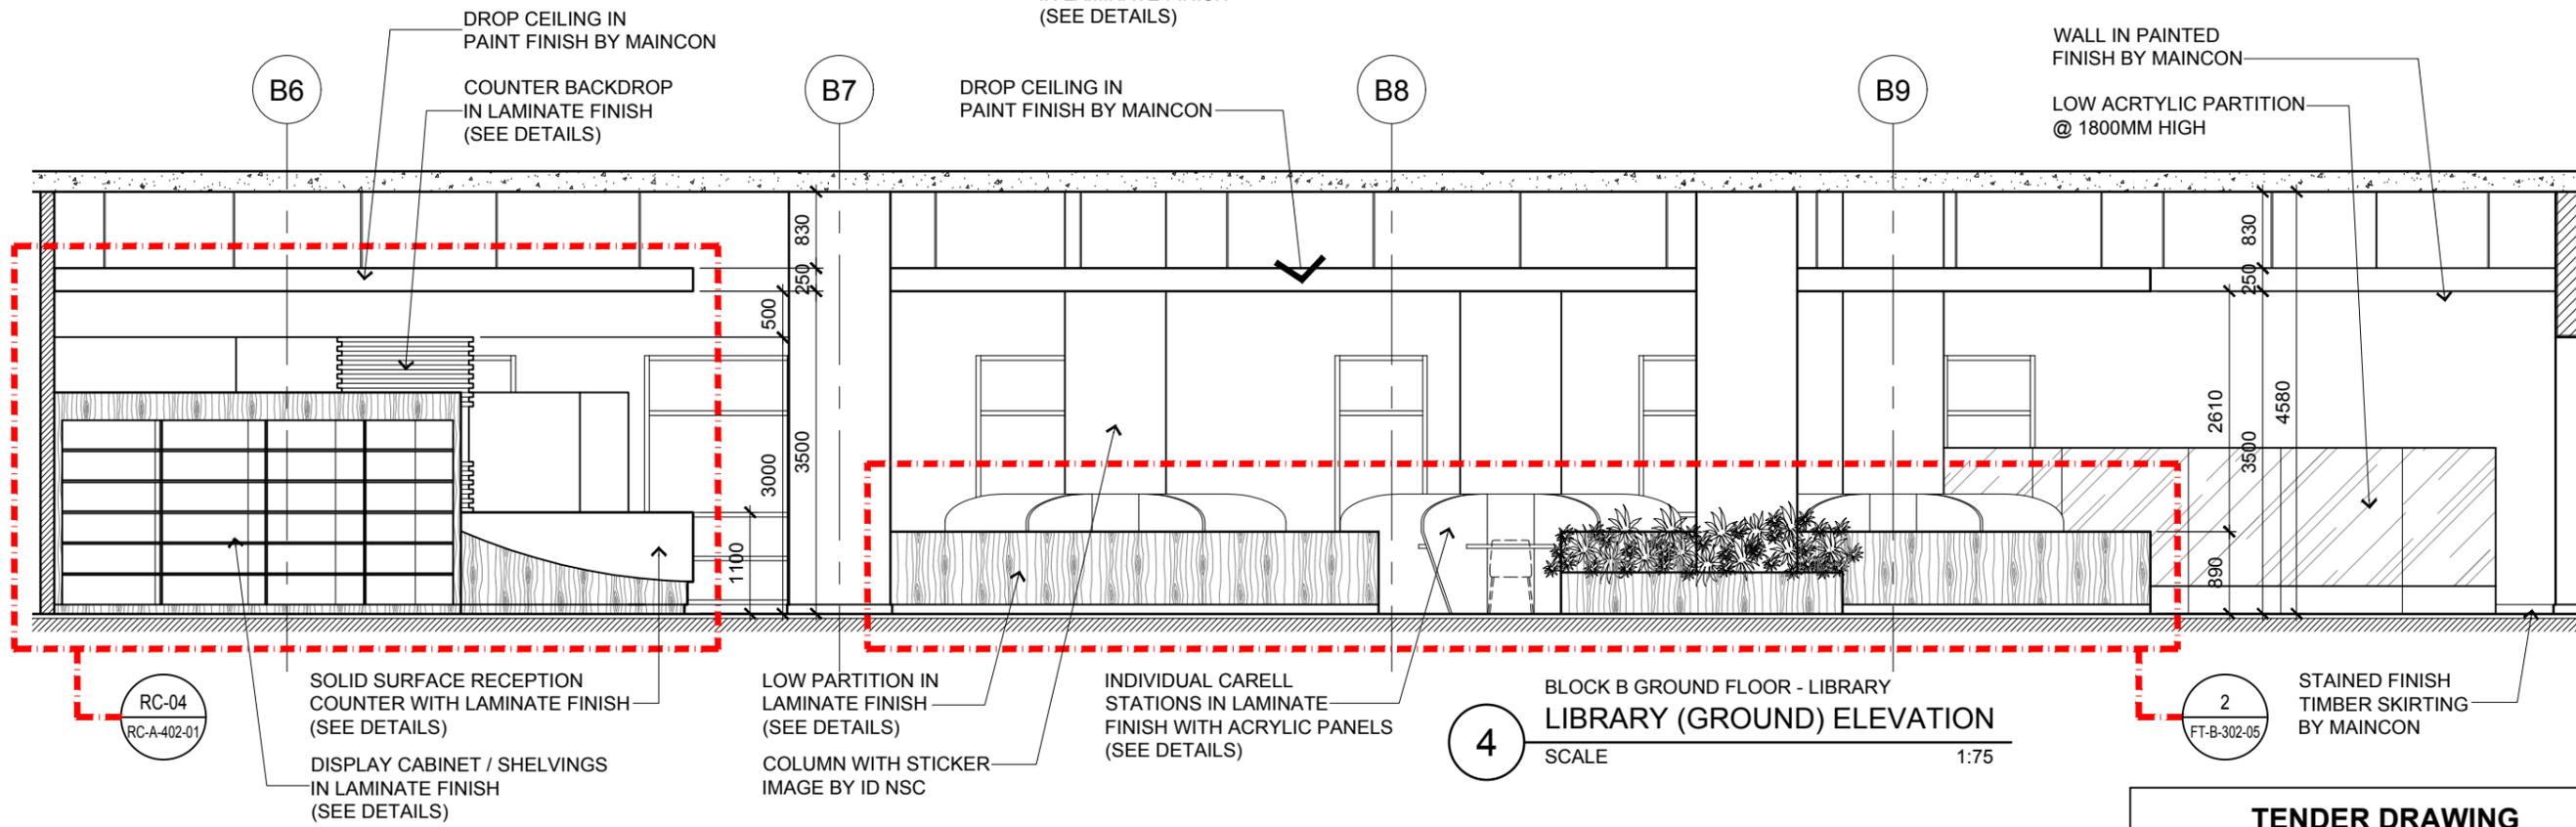

**4** BLOCK B GROUND FLOOR - LIBRARY  
LIBRARY (GROUND) ELEVATION  
SCALE 1:75

**TENDER DRAWING**



ARCHITECTURE GROUP-STUDIO A  
**CPG CONSULTANTS PTE LTD**  
1 GATEWAY DRIVE #25-01  
WESTGATE TOWER, SINGAPORE 608531  
TEL: 6357 4888 FAX: 6357 4188

©2014, CPG Consultants Pte Ltd reserves all rights to these drawings, designs and/or any other data contained herein. No part of the said drawings, designs and/or other data may be reproduced, modified, transmitted or used in any form or by any means for any purpose without the prior written consent of CPG Consultants Pte Ltd other than the sole purpose for which such drawings, designs and/or other data are provided to licensed users on such terms as CPG Consultants Pte Ltd may prescribe.

Job Title  
Senior Vice President  
Vice President  
Principal Interior Designer  
Principal Architectural Associate  
Architectural Associate

INTERIOR DESIGN WORKS FOR PROPOSED KDU PENANG @ BATU KAWAN, PENANG MALAYSIA

Drawing Title  
**LIBRARY ELEVATIONS**  
BLOCK B GROUND FLOOR - LIBRARY

TAN PHENG CHEE  
PATRICK TAN  
BETH SONCUYA  
-

Drawn By	TEAM	Date: DEC 16
Checked By	BETH	Date: DEC 16
Project Code :	P5679	REV. -
Drawing No. :	ID-FT-B-302-02	Scale : 1:75
		CAD Ref.