


3
BLOCK B 1ST FLOOR - LIBRARY
BLOCK B (1ST FLOOR) FLOOR ELEVATION

SCALE 1:150

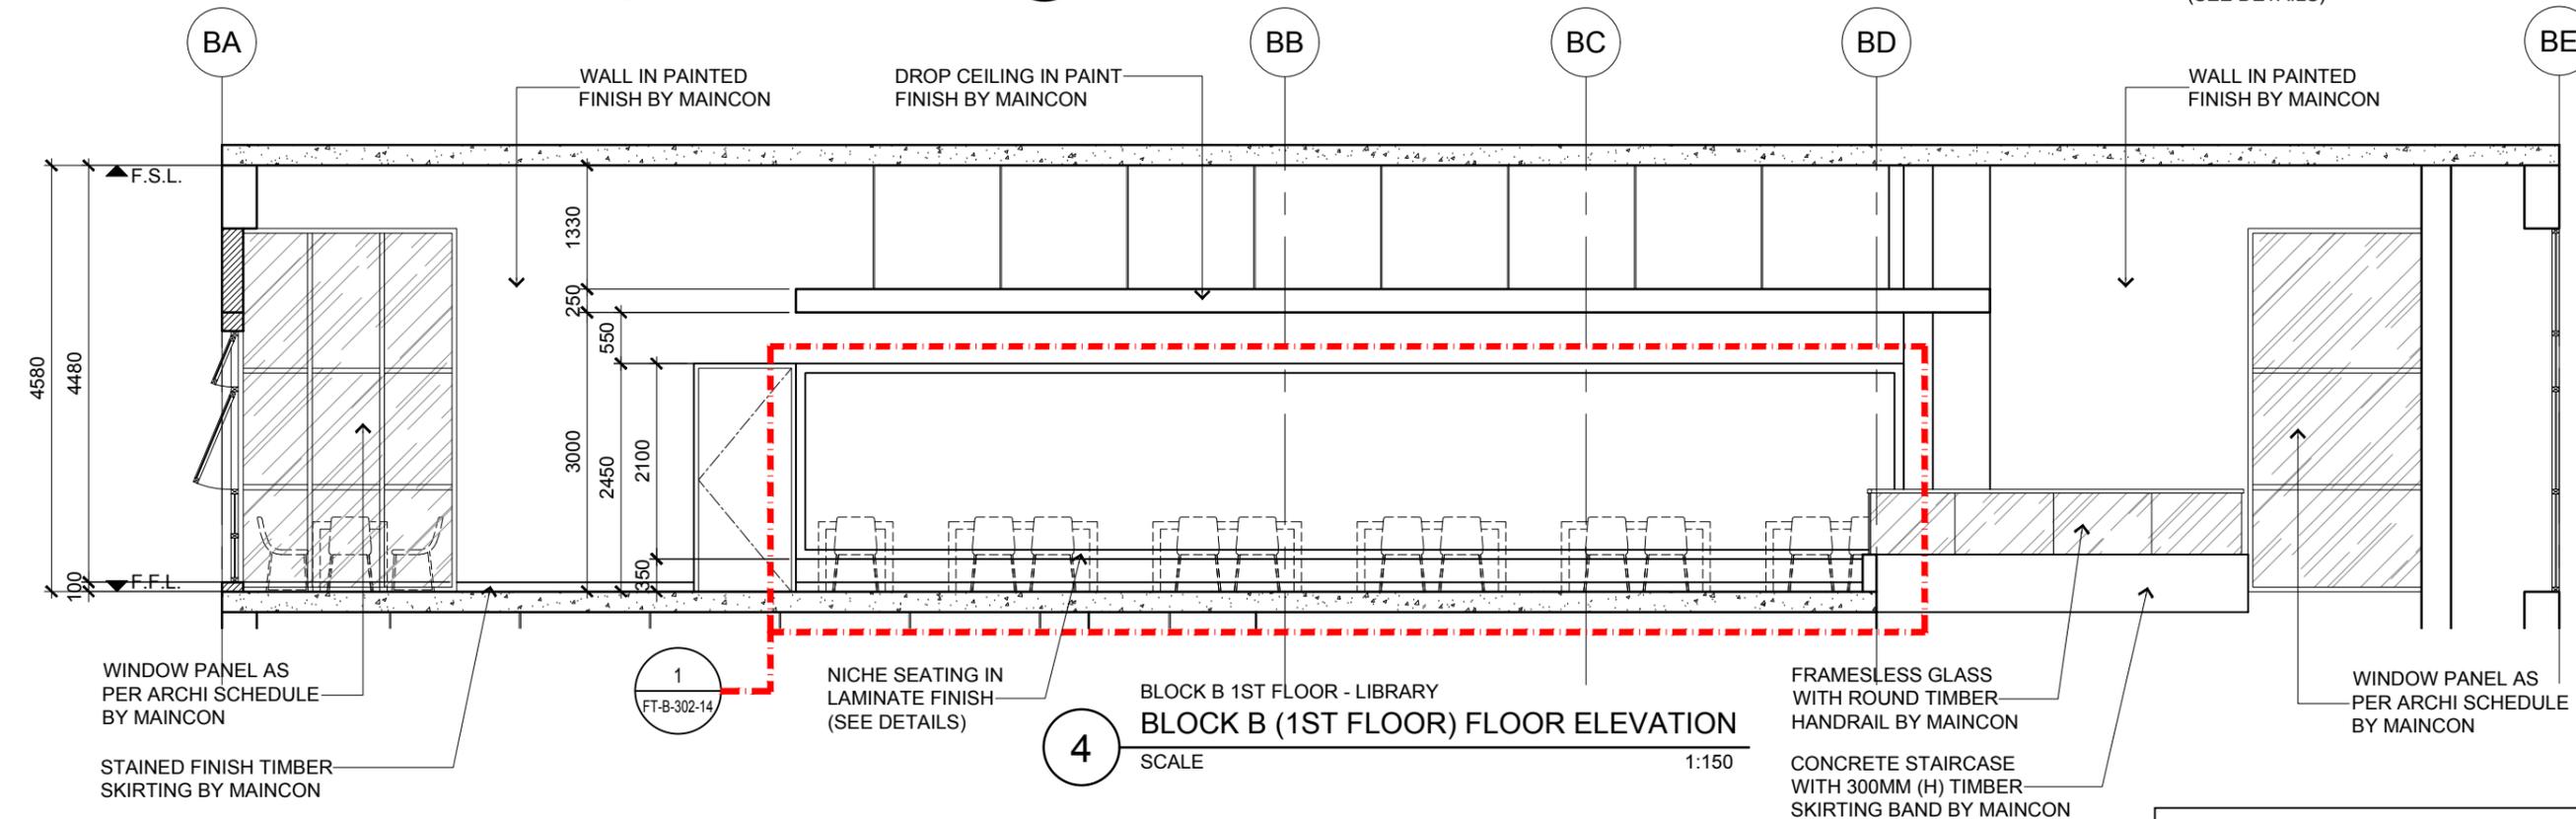

4
BLOCK B 1ST FLOOR - LIBRARY
BLOCK B (1ST FLOOR) FLOOR ELEVATION

SCALE 1:150

TENDER DRAWING

Job Title	Senior Vice President	TAN PHENG CHEE	Drawn By	TEAM	Date: DEC 16
INTERIOR DESIGN WORKS FOR PROPOSED KDU PENANG @ BATU KAWAN, PENANG MALAYSIA	Vice President	PATRICK TAN	Checked By	BETH	Date: DEC 16
	Principal Interior Designer	BETH SONCUYA			
Drawing Title	Principal Architectural Associate	-	Project Code :	Drawing No. :	REV.
LIBRARY ELEVATIONS BLOCK B 1ST FLOOR - LIBRARY	Architectural Associate	-	P5679	ID-FT-B-302-10	Scale : 1:150 CAD Ref.



ARCHITECTURE GROUP-STUDIO A
CPG CONSULTANTS PTE LTD
1 GATEWAY DRIVE #25-01
WESTGATE TOWER, SINGAPORE 608531
TEL: 6357 4888 FAX: 6357 4188

©2014, CPG Consultants Pte Ltd reserves all rights to these drawings, designs and/or any other data contained herein. No part of the said drawings, designs and/or other data may be reproduced, modified, transmitted or used in any form or by any means for any purpose without the prior written consent of CPG Consultants Pte Ltd other than the sole purpose for which such drawings, designs and/or other data are provided to licensed users on such terms as CPG Consultants Pte Ltd may prescribe.