


DETAIL C

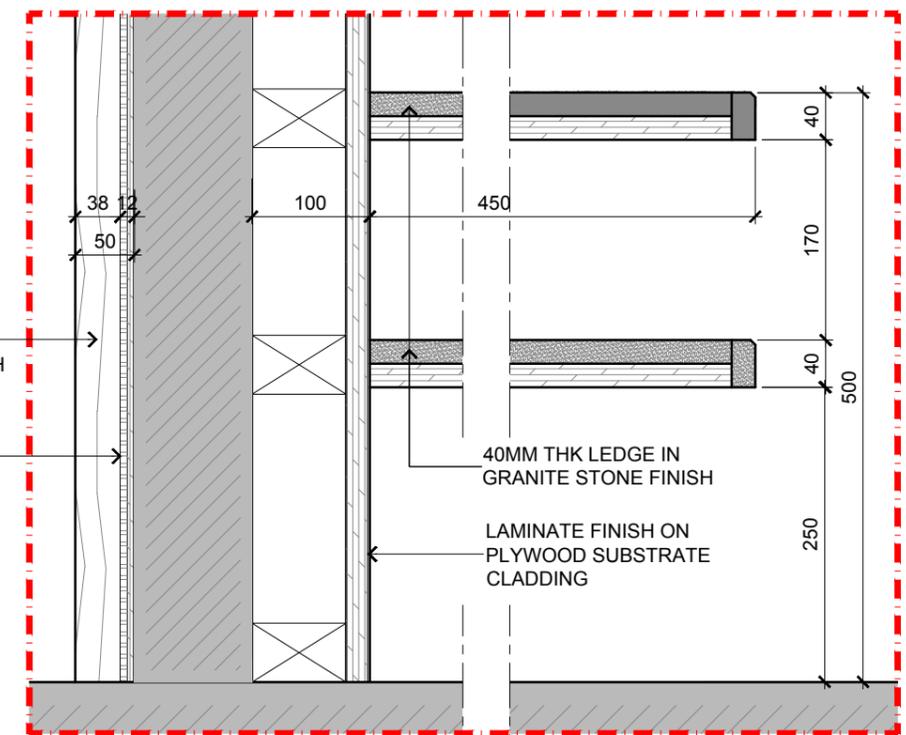

DETAIL D

LAMINATE FINISH ON PLYWOOD SUBSTRATE CLADDING  
40MM THK LEDGE IN GRANITE STONE FINISH

3 BLOCK B 2ND FLOOR - HOSPITALITY SUITE  
RECEPTION BACKWALL / TV LEDGE ELEVATION  
SCALE 1:20

TENDER DRAWING



ARCHITECTURE GROUP-STUDIO A  
CPG CONSULTANTS PTE LTD  
1 GATEWAY DRIVE #25-01  
WESTGATE TOWER, SINGAPORE 608531  
TEL: 6357 4888 FAX: 6357 4188

©2014, CPG Consultants Pte Ltd reserves all rights to these drawings, designs and/or any other data contained herein. No part of the said drawings, designs and/or other data may be reproduced, modified, transmitted or used in any form or by any means for any purpose without the prior written consent of CPG Consultants Pte Ltd other than the sole purpose for which such drawings, designs and/or other data are provided to licensed users on such terms as CPG Consultants Pte Ltd may prescribe.

|   |                                   |                |
|---|-----------------------------------|----------------|
| Job Title   | Senior Vice President             | TAN PHENG CHEE |
| INTERIOR DESIGN WORKS FOR PROPOSED KDU PENANG @ BATU KAWAN, PENANG MALAYSIA | Vice President                    | PATRICK TAN    |
|   | Principal Interior Designer       | BETH SONCUYA   |
| Drawing Title   | Principal Architectural Associate | -              |
|   | Architectural Associate           | -              |
| HOSPITALITY SUITE RECEPTION BACKWALL / TV LEDGE<br>BLOCK B 2ND FLOOR        |                                   |                |

|                                   |                |
|-----------------------------------|----------------|
| Senior Vice President             | TAN PHENG CHEE |
| Vice President                    | PATRICK TAN    |
| Principal Interior Designer       | BETH SONCUYA   |
| Principal Architectural Associate | -              |
| Architectural Associate           | -              |

|                |                |                  |
|----------------|----------------|------------------|
| Drawn By       | TEAM           | Date: DEC 16     |
| Checked By     | BETH           | Date: DEC 16     |
| Project Code : | P5679          | REV. -           |
| Drawing No. :  | ID-FT-B-302-22 | Scale : AS SHOWN |
|                |                | CAD Ref.         |