


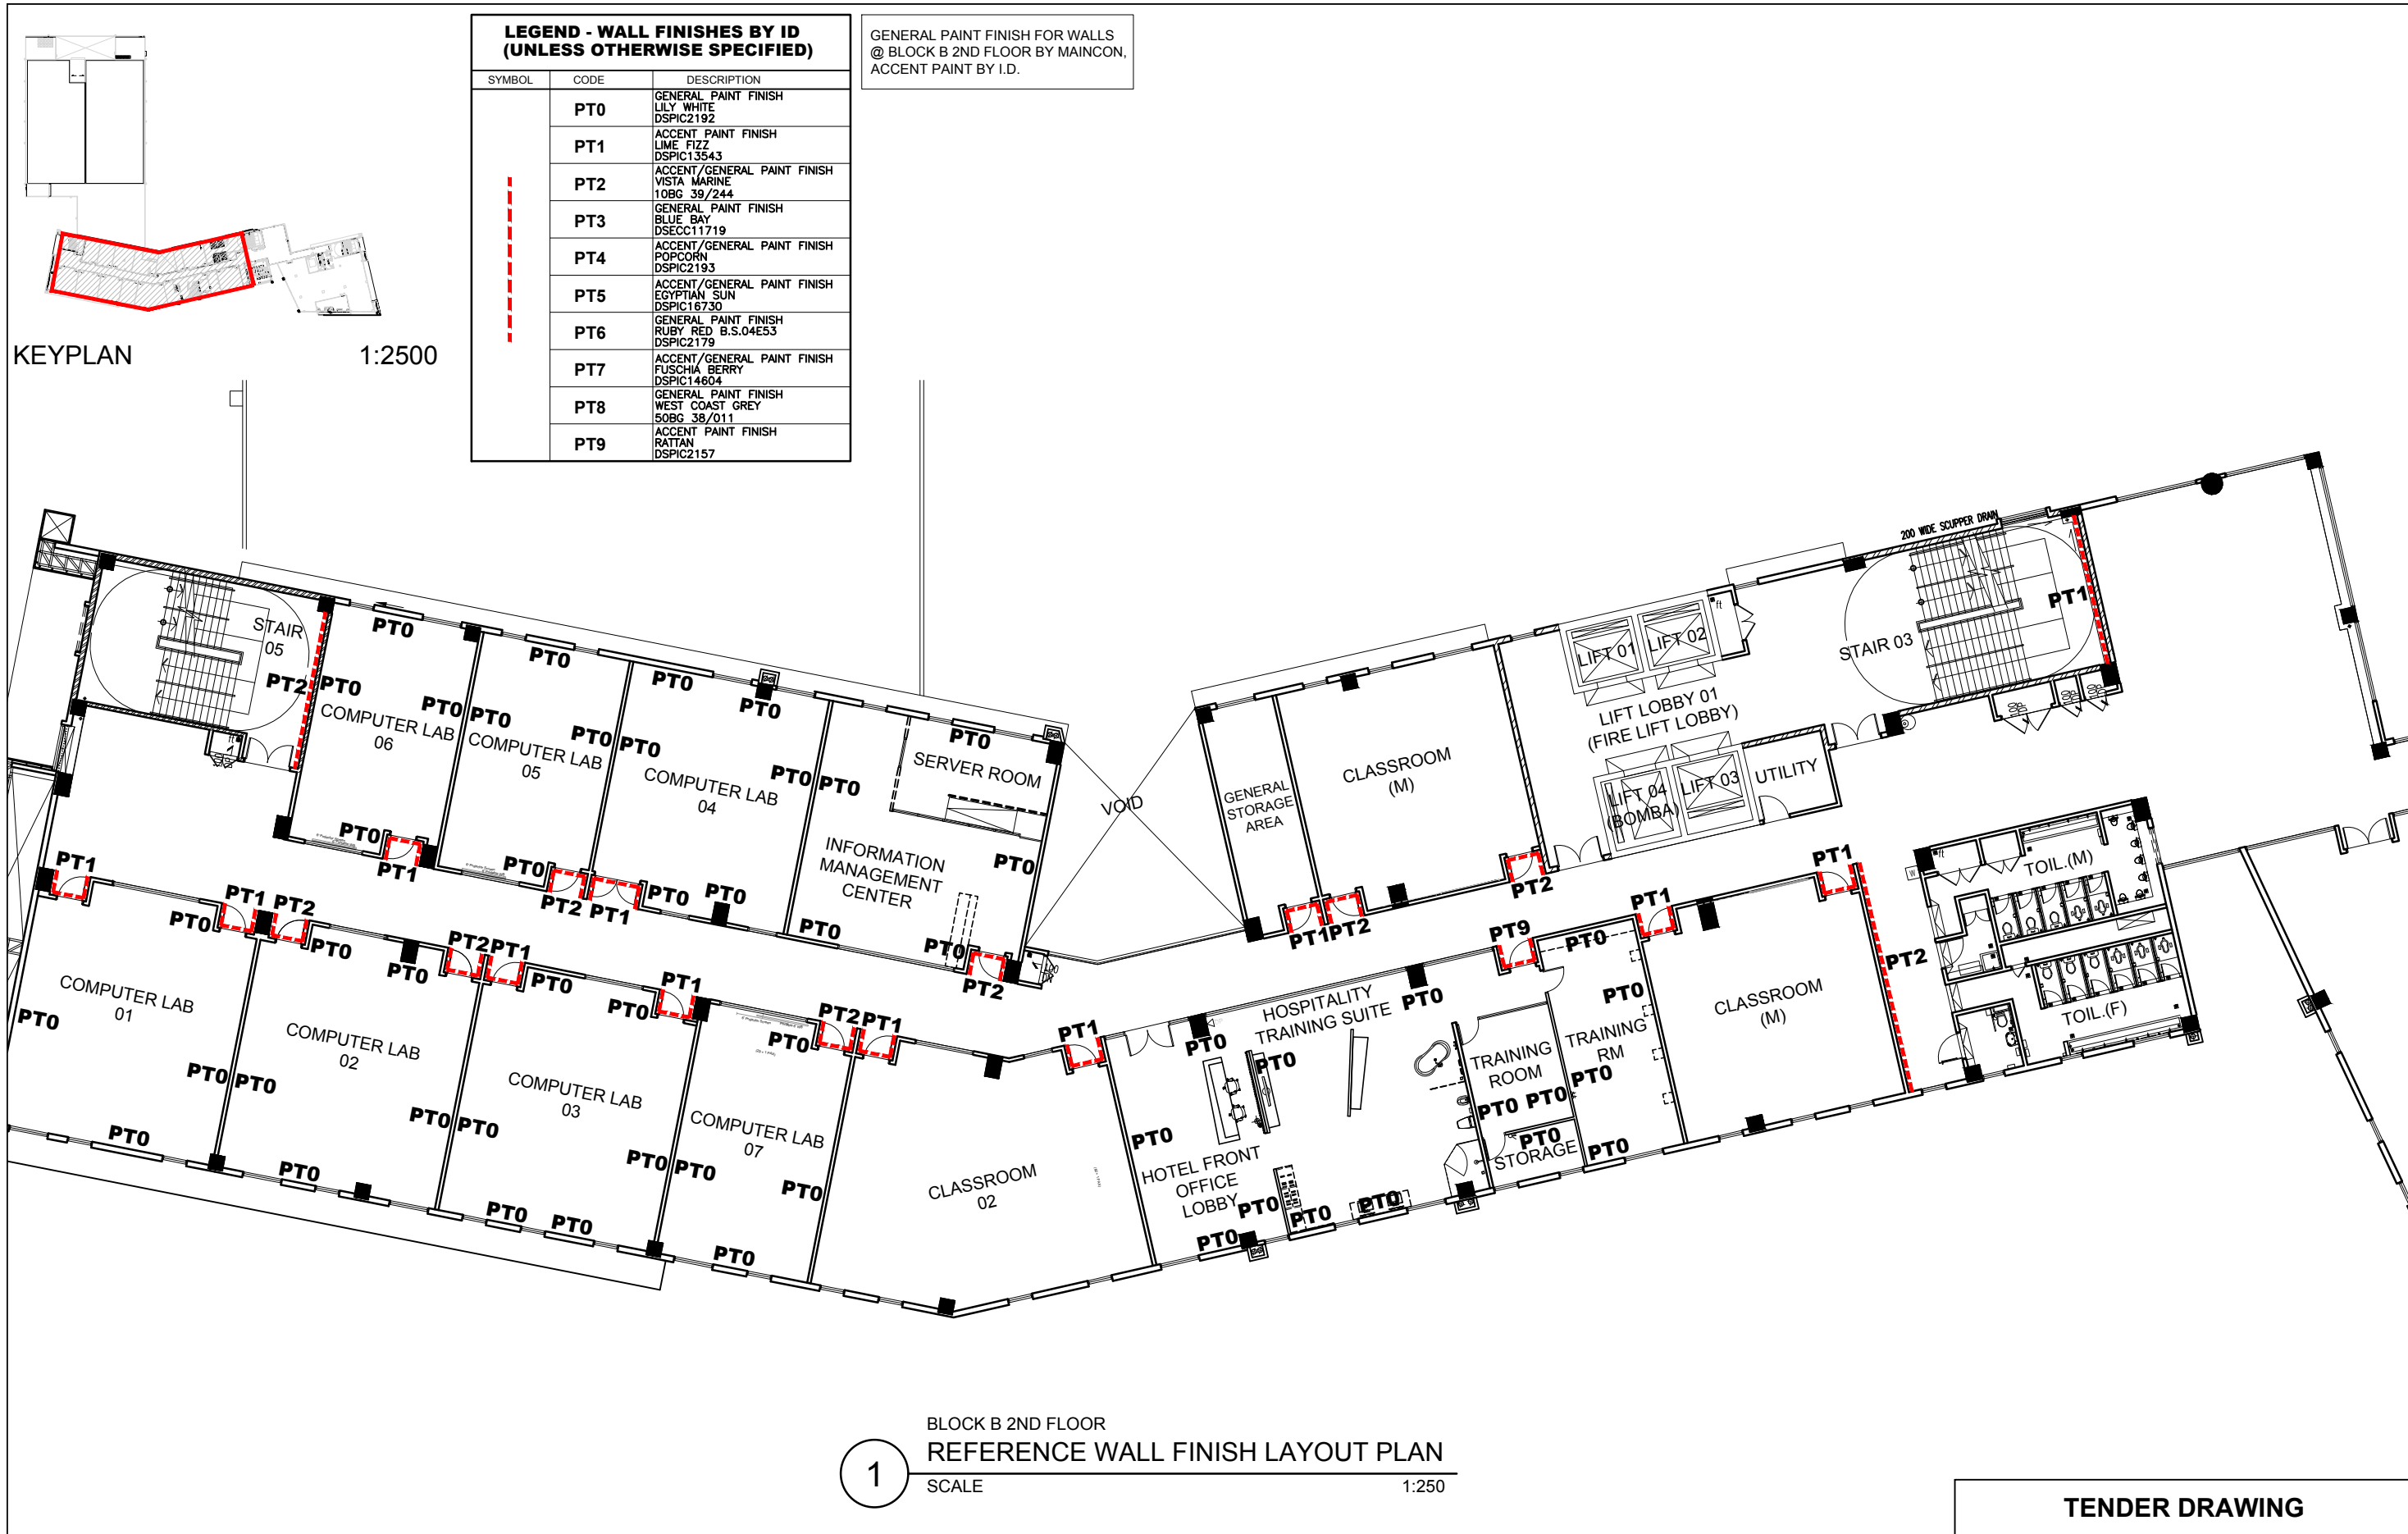

 ARCHITECTURE GROUP-STUDIO A CPG CONSULTANTS PTE LTD 1 GATEWAY DRIVE #25-01 WESTGATE TOWER, SINGAPORE 608531 TEL: 6357 4888 FAX: 6357 4188 ©2014, CPG Consultants Pte Ltd reserves all rights to these drawings, designs and/or any other data contained herein. No part of the said drawings, designs and/or other data may be reproduced, modified, transmitted or used in any form or by any means for any purpose without the prior written consent of CPG Consultants Pte Ltd other than the sole purpose for which such drawings, designs and/or other data are provided to licensed users on such terms as CPG Consultants Pte Ltd may prescribe.	Job Title		Senior Vice President	TAN PHENG CHEE	Drawn By	TEAM		Date:DEC 16
	INTERIOR DESIGN WORKS FOR PROPOSED KDU PENANG @ BATU KAWAN, PENANG MALAYSIA		Vice President	PATRICK TAN				
			Principal Interior Designer	BETH SONCUYA	Checked By	BETH		Date:DEC 16
	Drawing Title		Principal Architectural Associate	-	Project Code : P5679	Drawing No. : ID-WF-B-702-03	REV. -	Scale : 1:250 CAD Ref.
	REFERENCE WALL FINISHES LAYOUT PLAN BLOCK B 2ND FLOOR		Architectural Associate	-				