


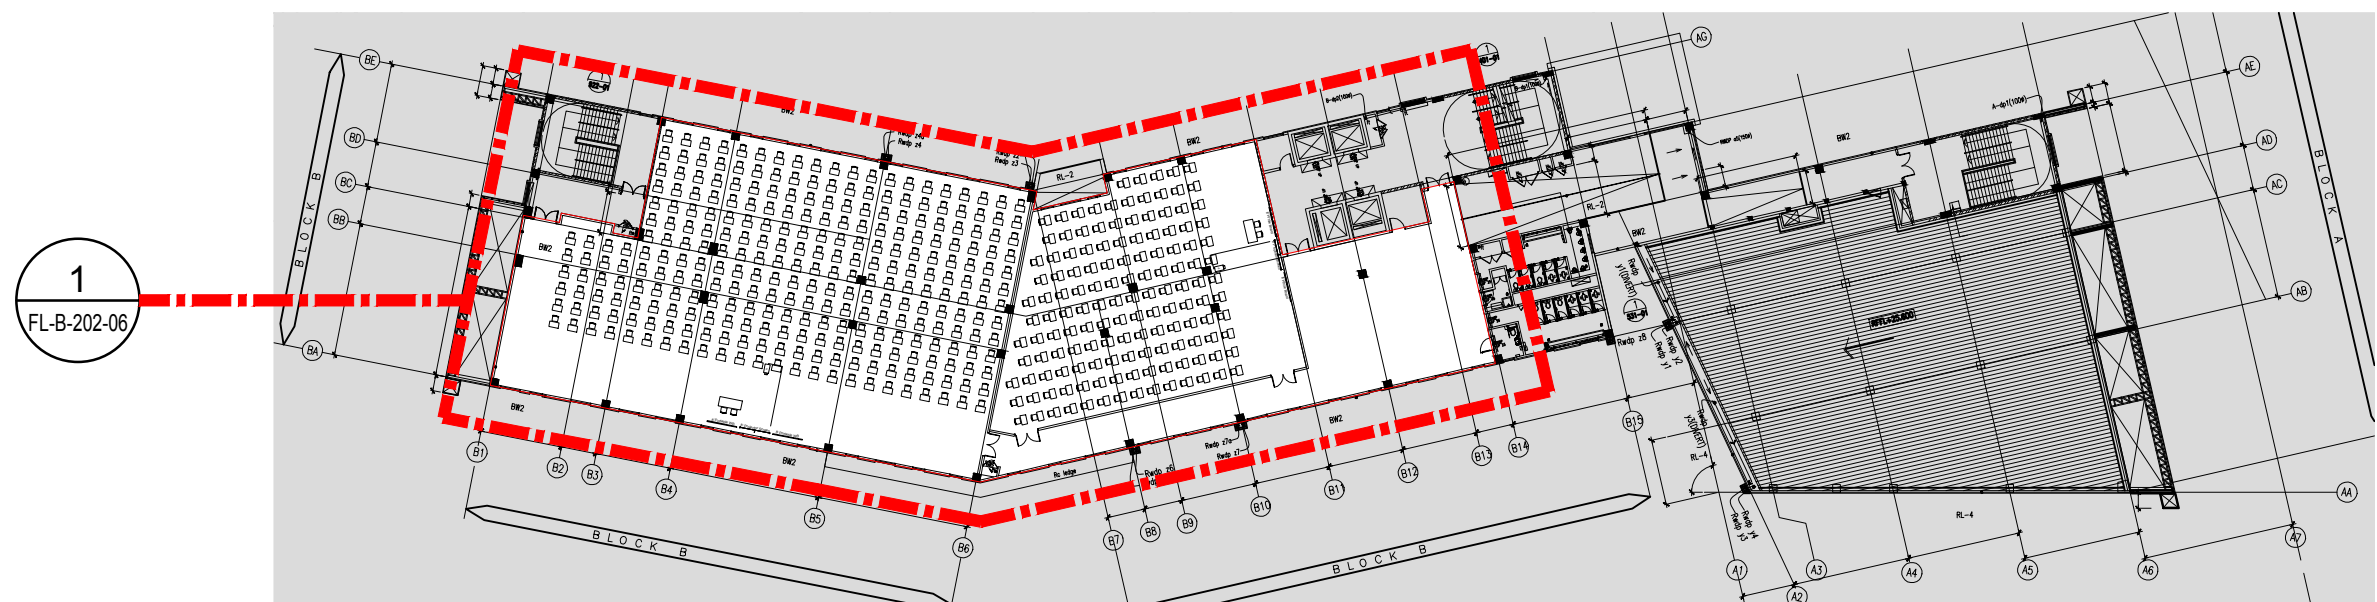

1 REFERENCE KEY PLAN 5TH FLOOR
SCALE 1:600

TENDER DRAWING

							TENDER DRAWING			
 ARCHITECTURE GROUP-STUDIO A CPG CONSULTANTS PTE LTD 1 GATEWAY DRIVE #25-01 WESTGATE TOWER, SINGAPORE 608531 TEL: 6357 4888 FAX: 6357 4188 ©2014, CPG Consultants Pte Ltd reserves all rights to these drawings, designs and/or any other data contained herein. No part of the said drawings, designs and/or other data may be reproduced, modified, transmitted or used in any form or by any means for any purpose without the prior written consent of CPG Consultants Pte Ltd other than the sole purpose for which such drawings, designs and/or other data are provided to licensed users on such terms as CPG Consultants Pte Ltd may prescribe.	Job Title INTERIOR DESIGN WORKS FOR PROPOSED KDU PENANG @ BATU KAWAN, PENANG MALAYSIA Drawing Title REFERENCE KEYPLAN LAYOUT 5TH FLOOR		Senior Vice President	TAN PHENG CHEE		Drawn By	TEAM		Date:DEC 16	
			Vice President	PATRICK TAN						
			Principal Interior Designer	BETH SONCUYA		Checked By	BETH		Date:DEC 16	
			Principal Architectural Associate	-					Project Code : P5679	Drawing No. : ID-FL-KP-105
			Architectural Associate	-		CAD Ref.				