



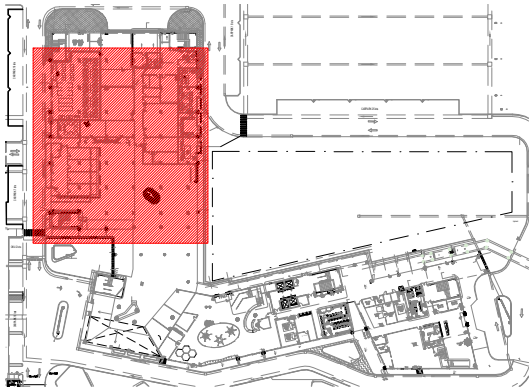

KEYPLAN

1:2500

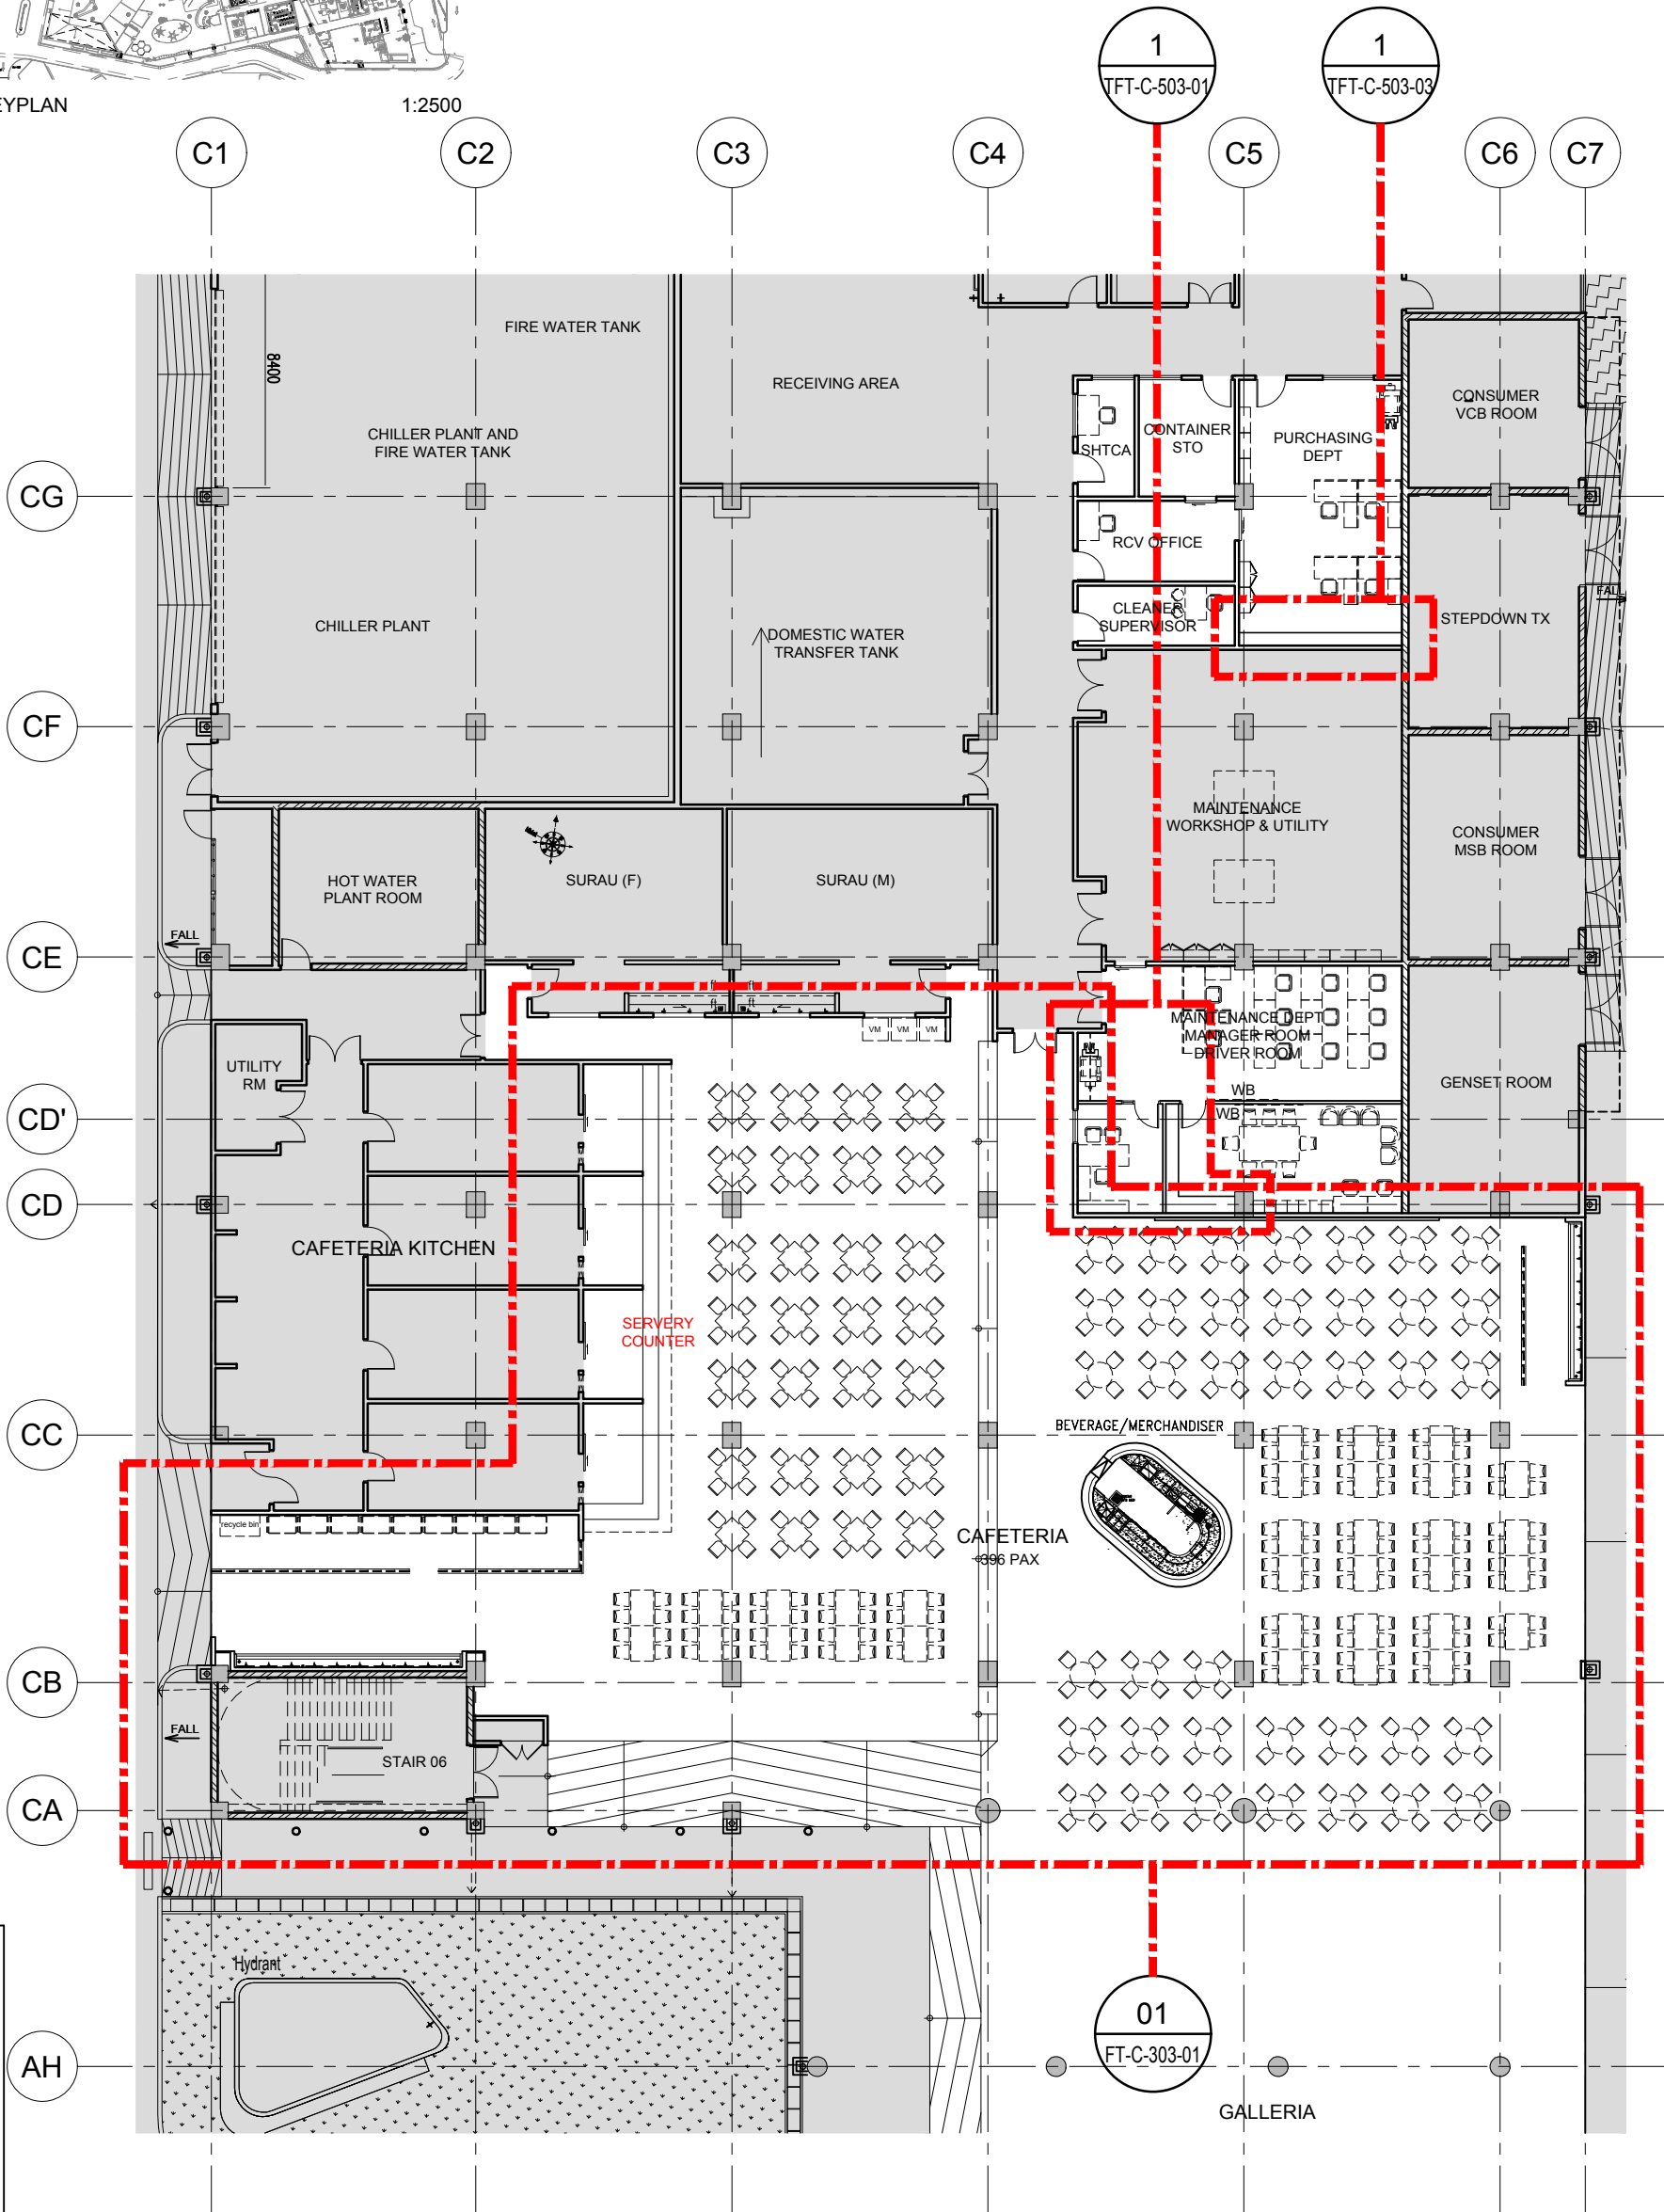

BLOCK C GROUND FLOOR
FURNITURE LAYOUT PLAN

SCALE

1:250

1

TENDER DRAWING

Job Title		Senior Vice President	TAN PHENG CHEE	Drawn By	TEAM	Date: DEC 16
Interior Design Works for Proposed KOU PENANG @ BATU KAWAN, PENANG, MALAYSIA		Vice President	PATRICK TAN	Checked By	BETH	Date: DEC 16
Drawing Title		Principal Interior Designer	BETH SONCUYA	Project Code :	Drawing No. :	REV.
FURNITURE LAYOUT PLAN		Principal Architectural Associate	-	P5679	ID-FL-C-203-01	Scale : 1:250
BLOCK C GROUND FLOOR		Architectural Associate	-	-	-	CAD Ref.