

4 BLOCK B 2ND FLOOR - HOSPITALITY SUITE
RECEPTION COUNTER ELEVATION
SCALE 1:20


BLACK GRANITE STONE
FINISH COUNTER TOP
AND COUNTER SIDE
PANEL ON PLYWOOD
BACKING

LAMINATE FINISH
IN PLYWOOD BACKING


DRAWER FACE IN
LAMINATE FINISH
WITH PVC EDGING
(PROVIDE LOCKSET)

CABLE MANAGEMENT
ACCESS PANEL IN
LAMINATE FINISH


BLACK GRANITE STONE
FINISH COUNTER TOP
AND COUNTER SIDE
PANEL ON PLYWOOD
BACKING

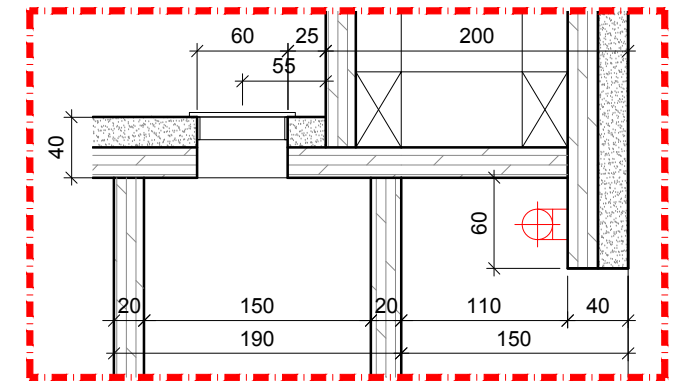


DETAIL B

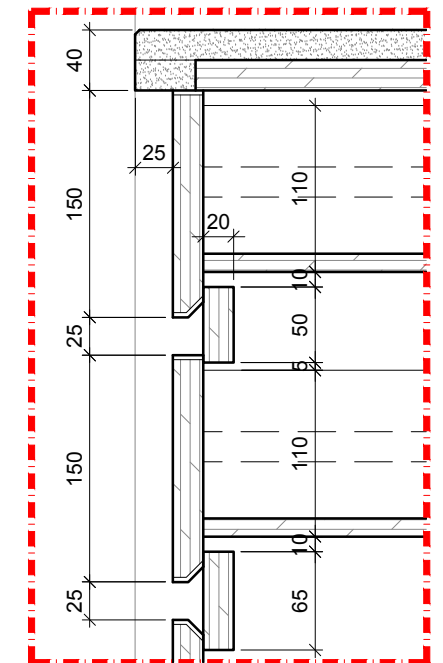

DETAIL C

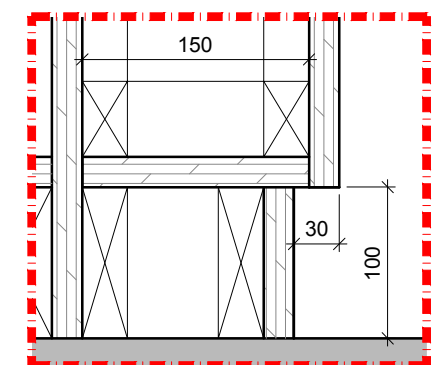

DETAIL D

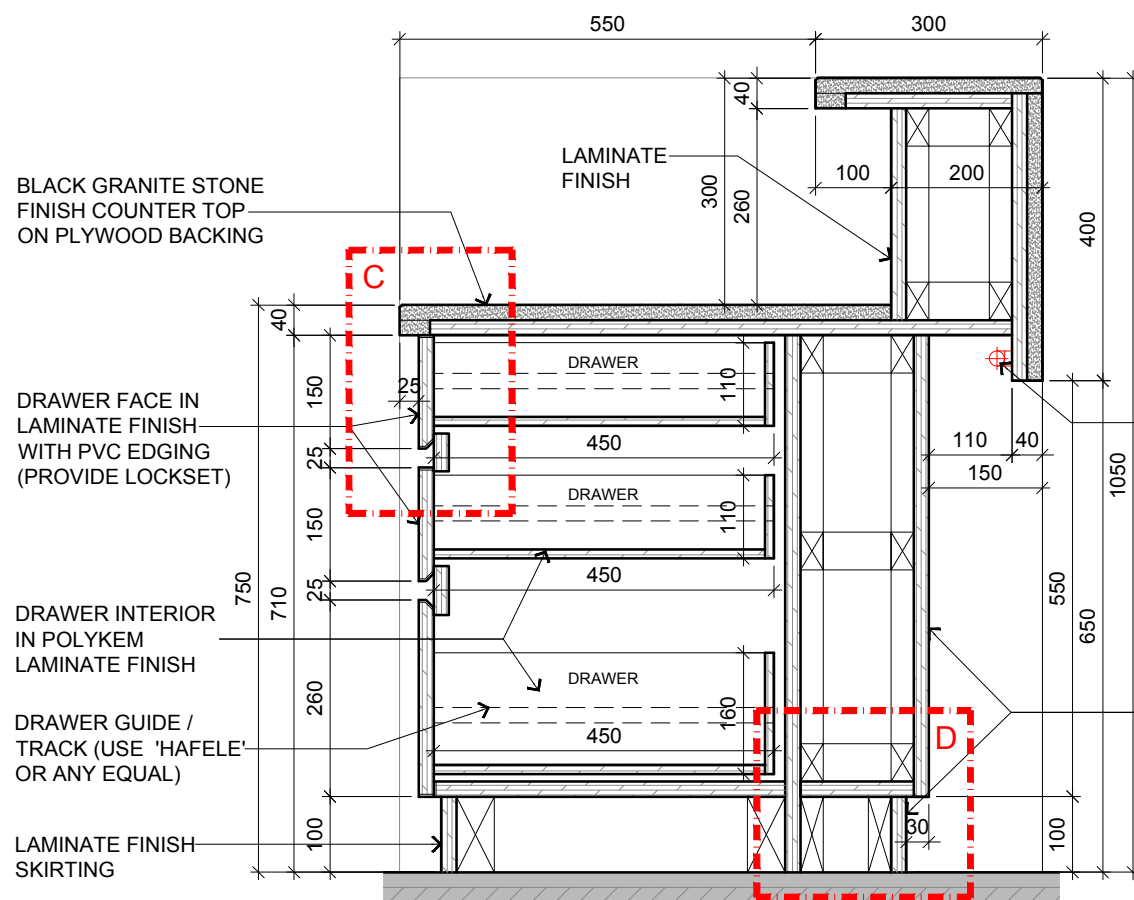

5 BLOCK B 2ND FLOOR - HOSPITALITY SUITE
RECEPTION COUNTER SECTION
SCALE 1:10

BLACK GRANITE STONE
FINISH COUNTER TOP
ON PLYWOOD BACKING

DRAWER FACE IN
LAMINATE FINISH
WITH PVC EDGING
(PROVIDE LOCKSET)

DRAWER INTERIOR
IN POLYKEM
LAMINATE FINISH


DRAWER GUIDE /
TRACK (USE 'HAFELE'
OR ANY EQUAL)

LAMINATE FINISH
SKIRTING

BLACK GRANITE STONE
FINISH COUNTER TOP
AND COUNTER SIDE
PANEL ON PLYWOOD
BACKING

T5 LED TUBE
CONCEALED
COVE LIGHTING

COUNTER FRONT
PANEL AND SKIRTING
ON SELECTED
LAMINATE FINISH
ON PLYWOOD BACKING

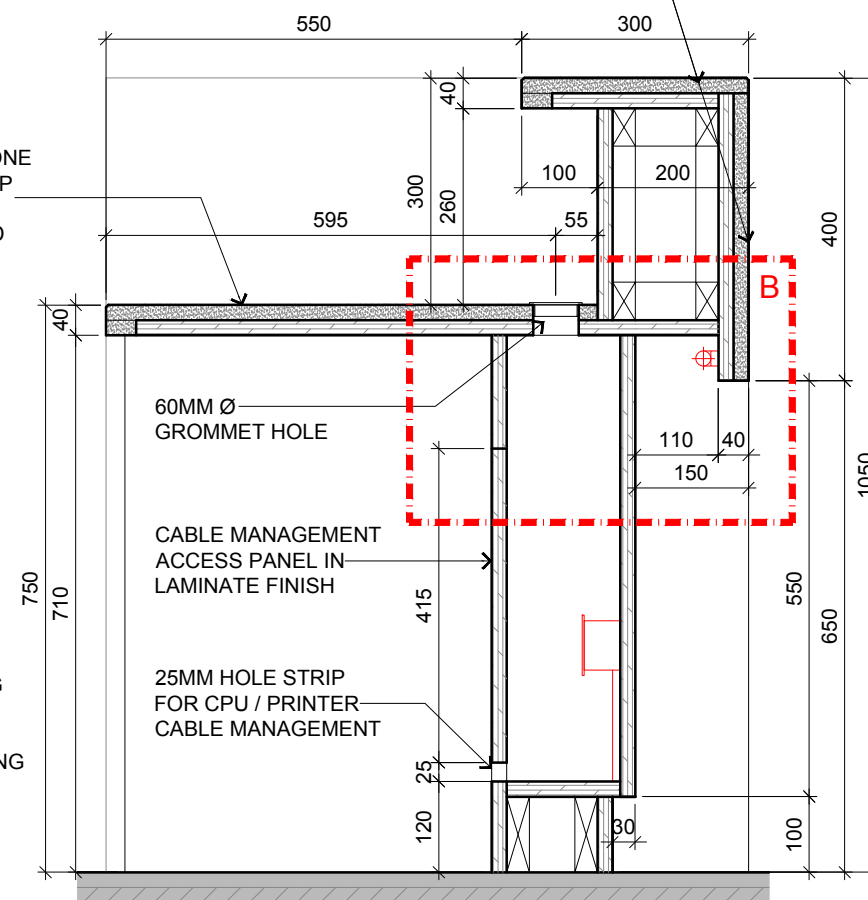

6 BLOCK B 2ND FLOOR - HOSPITALITY SUITE
RECEPTION COUNTER SECTION
SCALE 1:10

60MM Ø
GROMMET HOLE

CABLE MANAGEMENT
ACCESS PANEL IN
LAMINATE FINISH

25MM HOLE STRIP
FOR CPU / PRINTER
CABLE MANAGEMENT

RC-05



ARCHITECTURE GROUP-STUDIO A
CPG CONSULTANTS PTE LTD
1 GATEWAY DRIVE #25-01
WESTGATE TOWER, SINGAPORE 608531
TEL: 6357 4888 FAX: 6357 4188

©2014, CPG Consultants Pte Ltd reserves all rights to these drawings, designs and/or any other data contained herein. No part of the said drawings, designs and/or other data may be reproduced, modified, transmitted or used in any form or by any means for any purpose without the prior written consent of CPG Consultants Pte Ltd other than the sole purpose for which such drawings, designs and/or other data are provided to licensed users on such terms as CPG Consultants Pte Ltd may prescribe.

Job Title
INTERIOR DESIGN WORKS FOR PROPOSED KDU PENANG
@ BATU KAWAN, PENANG MALAYSIA

Drawing Title
RC-05 RECEPTION COUNTER DETAILS
BLOCK B 2ND FLOOR - HOSPITALITY SUITE

Senior Vice President	TAN PHENG CHEE
Vice President	PATRICK TAN
Principal Interior Designer	BETH SONCUYA
Principal Architectural Associate	-
Architectural Associate	-

TENDER DRAWING			
Drawn By	TEAM	Date: DEC 16	
Checked By	BETH	Date: DEC 16	
Project Code :	Drawing No. :	REV.	Scale : AS SHOWN
P5679	ID-RC-B-402-07	-	CAD Ref.