



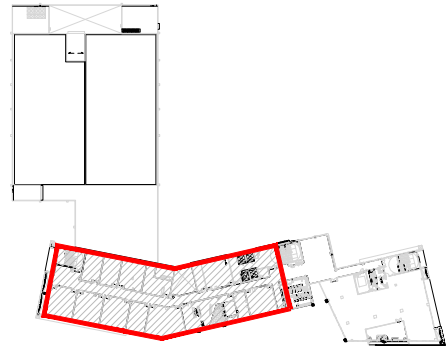

KEYPLAN

1:2500

LEGEND - FLOOR FINISHES BY ID (UNLESS OTHERWISE SPECIFIED)								
SYMBOL	CODE	DESCRIPTION	SYMBOL	CODE	DESCRIPTION	SYMBOL	CODE	DESCRIPTION
	CP-T1 (GENERAL)	CARPET FLOOR TILES INCLUDING CEMENT RENDER FINISHED TO FFL SPECIFIED		CP1-T1 (GENERAL)	BROADLOOM CARPET INCLUDING CEMENT RENDER FINISHED TO FFL SPECIFIED			BY MAINCON.: CEMENT RENDER FINISHED TO SELECTED TILES BY MAINCON.
	CP-T2 (RED)			CP1-T2 (RED)				
	CP-T3 (GREEN)			HVL-T1 (GENERAL)	VINYL SHEET INCLUDING CEMENT RENDER FINISHED TO FFL SPECIFIED			
	CP-T4 (BLUE)			HVL-T2 (TIMBER LOOK)				
	CP-T5 (YELLOW)			HVL-T3 (GREY)				
	CP-T6 (PINK)				BD	300MM-1500MM X 70MM(W) X 11MM(T) TIMBER PARQUET FLOORING		
	CP-T7 (ORANGE)							

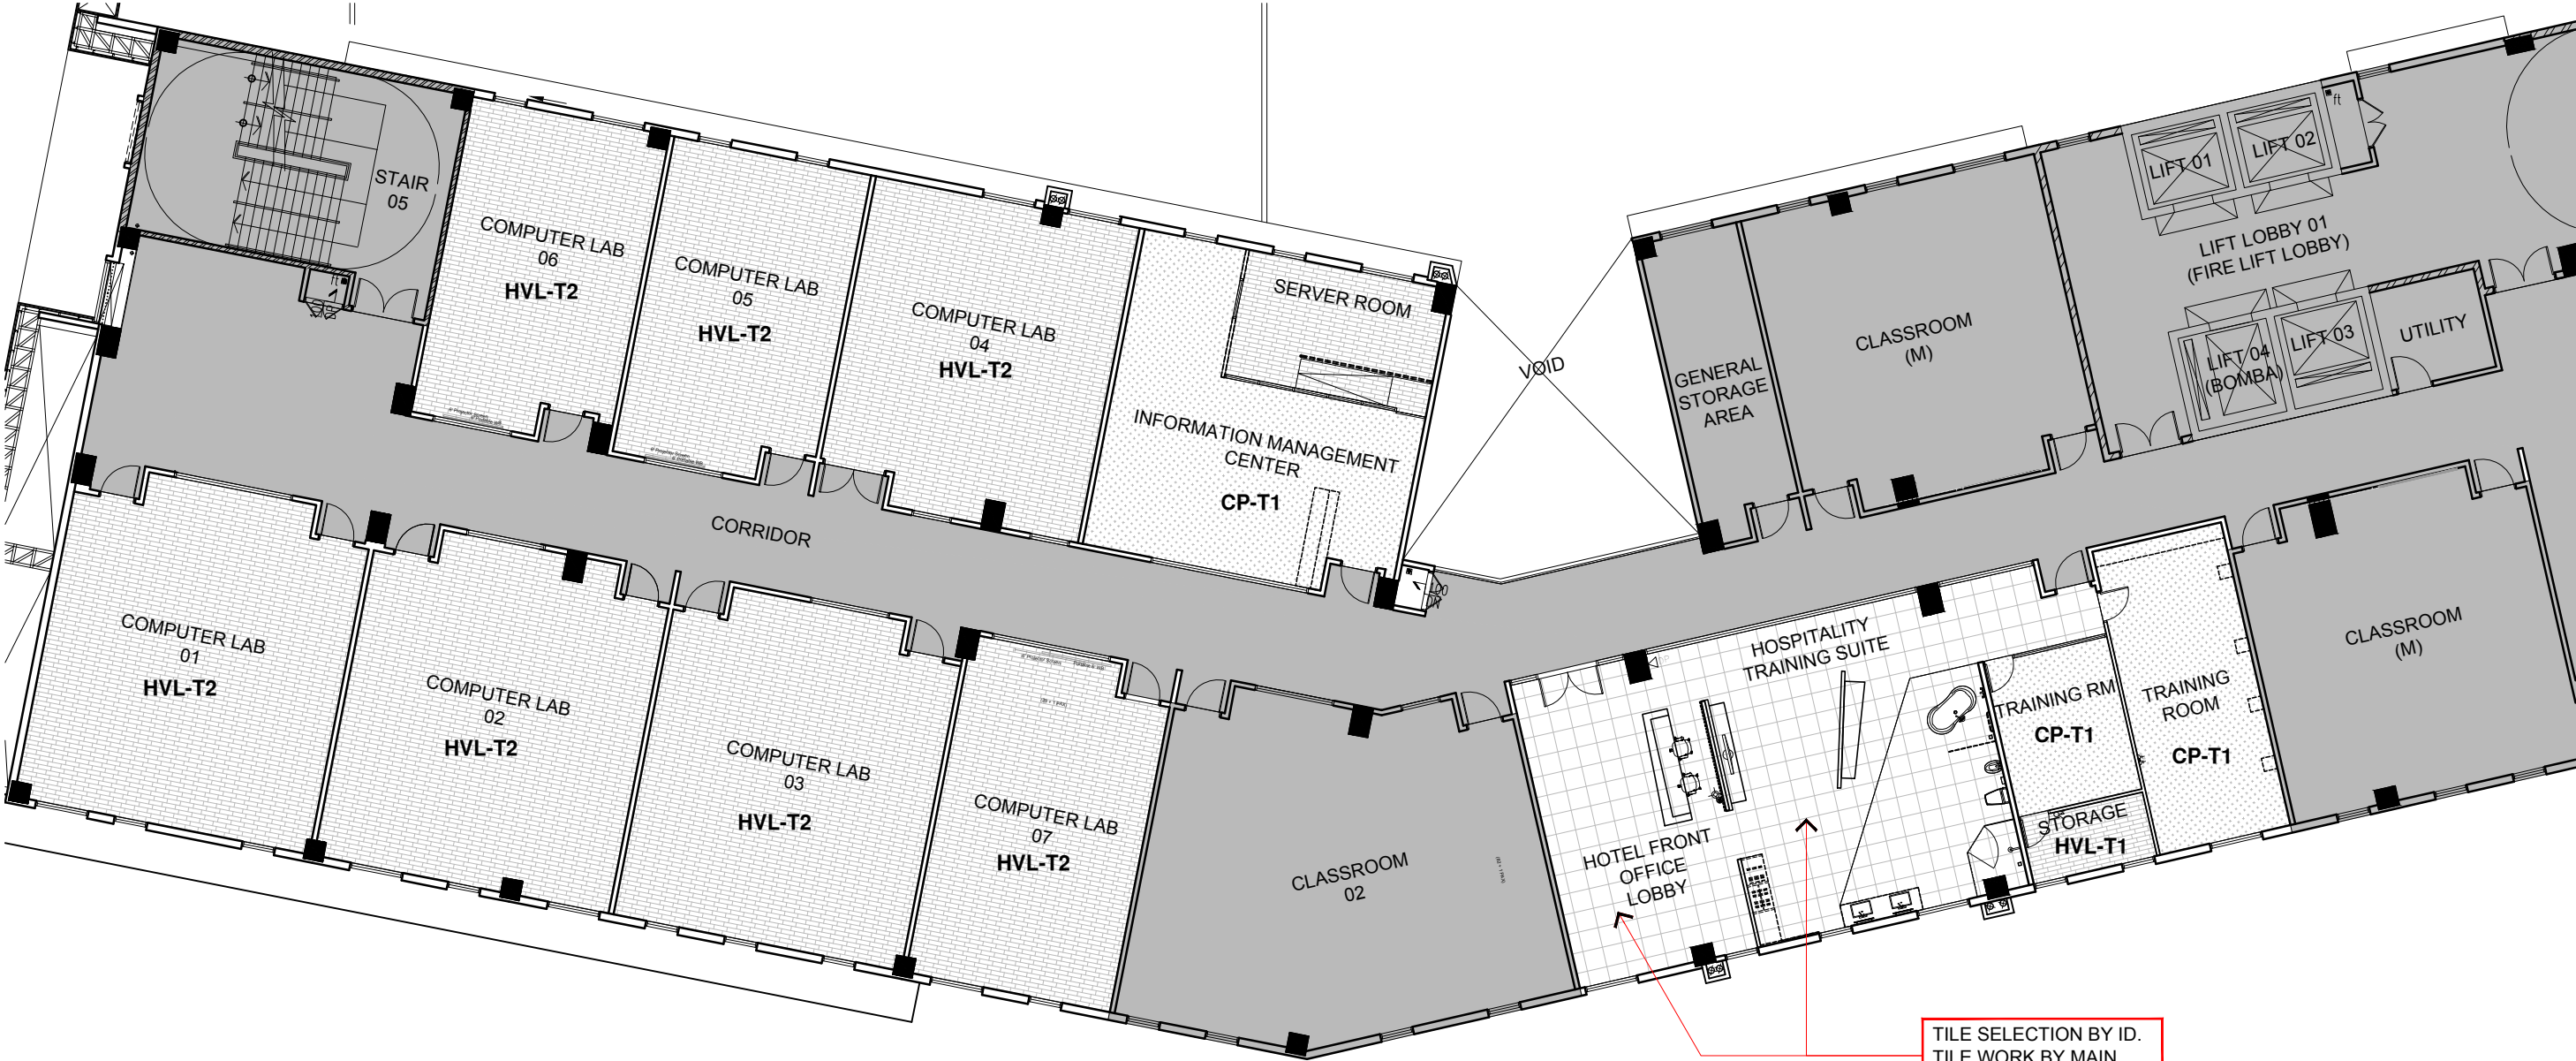

1 BLOCK B 2ND FLOOR
REFERENCE FLOOR FINISH LAYOUT PLAN
SCALE 1:200

	ARCHITECTURE GROUP-STUDIO A CPG CONSULTANTS PTE LTD 1 GATEWAY DRIVE #25-01 WESTGATE TOWER, SINGAPORE 608531 TEL: 6357 4888 FAX: 6357 4188	©2014, CPG Consultants Pte Ltd reserves all rights to these drawings, designs and/or any other data contained herein. No part of the said drawings, designs and/or other data may be reproduced, modified, transmitted or used in any form or by any means for any purpose without the prior written consent of CPG Consultants Pte Ltd other than the sole purpose for which such drawings, designs and/or other data are provided to licensed users on such terms as CPG Consultants Pte Ltd may prescribe.	Job Title		Senior Vice President	TAN PHENG CHEE	TENDER DRAWING			
			INTERIOR DESIGN WORKS FOR PROPOSED KDU PENANG @ BATU KAWAN, PENANG MALAYSIA		Vice President	PATRICK TAN	Drawn By	TEAM		Date:DEC 16
			Drawing Title		Principal Interior Designer	BETH SONCUYA	Checked By	BETH		Date:DEC 16
			REFERENCE FLOOR FINISHES LAYOUT PLAN BLOCK B 2ND FLOOR		Principal Architectural Associate	-	Project Code :	Drawing No. :	REV.	Scale : 1:200
					Architectural Associate	-	P5679	ID-FF-B-602-05	-	CAD Ref.