


KEYPLAN

1:2500

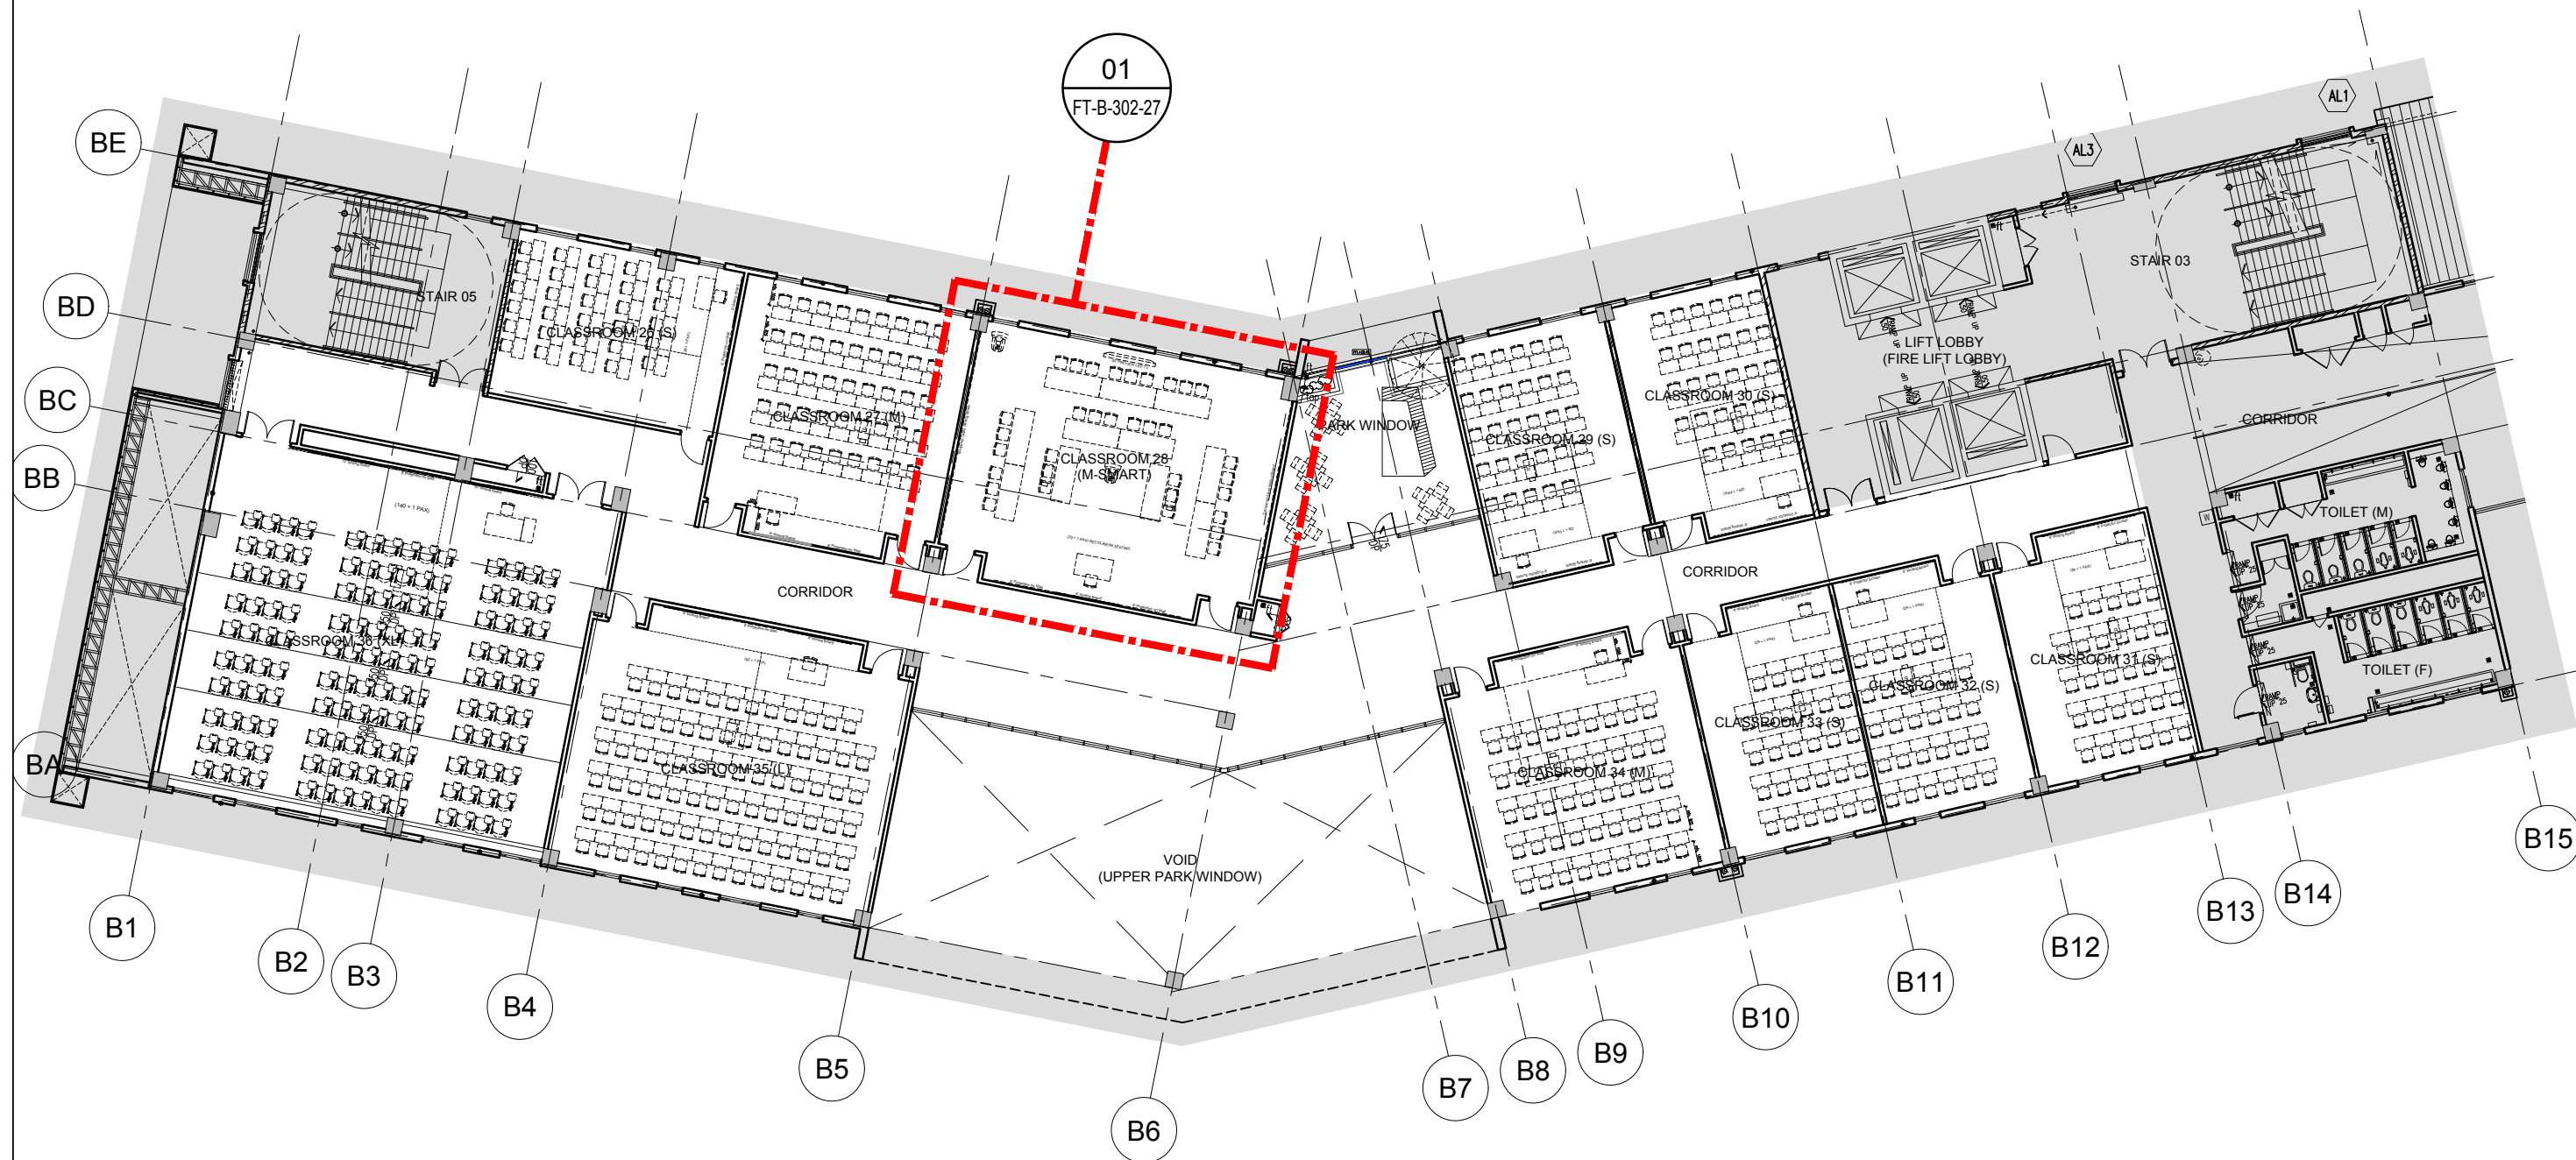

BLOCK B 4TH FLOOR
FURNITURE LAYOUT PLAN

SCALE 1:250

1

CONSTRUCTION DRAWING

Job Title
INTERIOR DESIGN WORKS FOR PROPOSED KDU PENANG
@ BATU KAWAN, PENANG MALAYSIA

Senior Vice President	TAN PHENG CHEE
Vice President	PATRICK TAN
Principal Interior Designer	BETH SONCUYA
Principal Architectural Associate	-
Architectural Associate	-

Drawn By	TEAM	Date:	16 FEB 2017
Checked By	BETH	Date:	16 FEB 2017
Project Code :	Drawing No. :	REV.	Scale : 1:250
P5679	ID-FL-B-202-05	-	CAD Ref.

Drawing Title
FURNITURE LAYOUT PLAN
BLOCK B 4TH FLOOR



ARCHITECTURE GROUP-STUDIO A
CPG CONSULTANTS PTE LTD
1 GATEWAY DRIVE #25-01
WESTGATE TOWER, SINGAPORE 608531
TEL: 6357 4888 FAX: 6357 4188

©2014, CPG Consultants Pte Ltd reserves all rights to these drawings, designs and/or any other data contained herein. No part of the said drawings, designs and/or other data may be reproduced, modified, transmitted or used in any form or by any means for any purpose without the prior written consent of CPG Consultants Pte Ltd other than the sole purpose for which such drawings, designs and/or other data are provided to licensed users on such terms as CPG Consultants Pte Ltd may prescribe.