



LIBRARY - BLOCK B GROUND FLOOR
INDIVIDUAL CARREL PLAN DETAIL
 SCALE 1:30

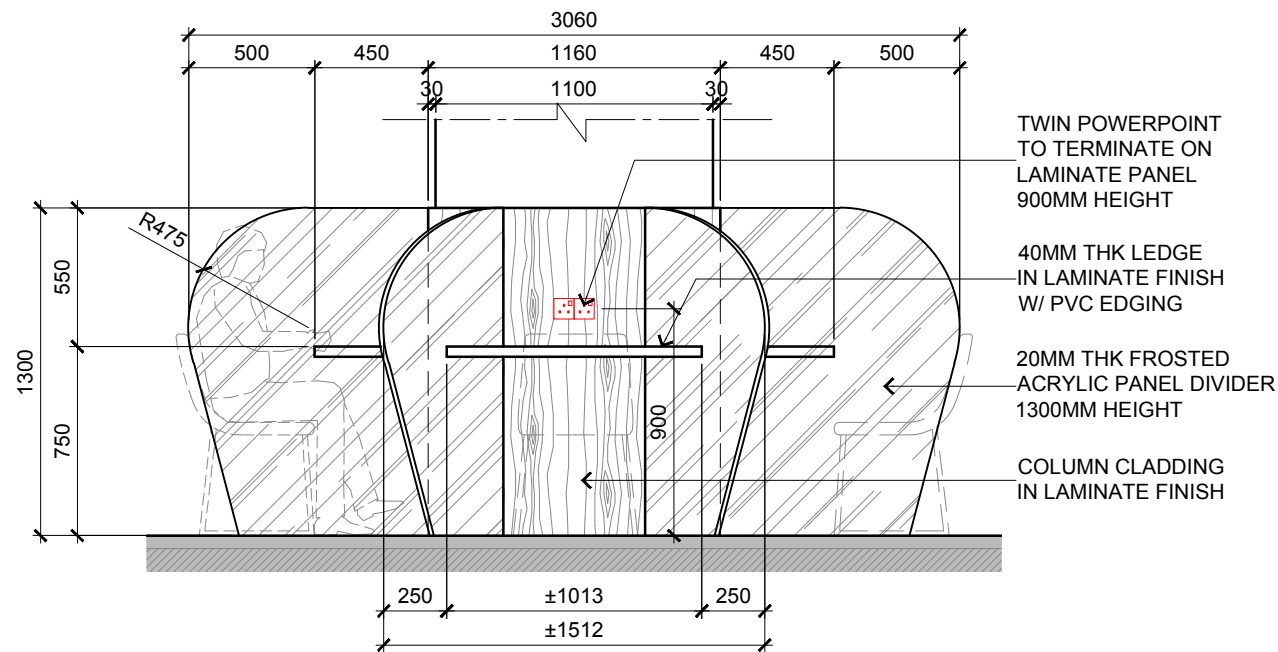

LIBRARY - BLOCK B GROUND FLOOR
INDIVIDUAL CARREL ELEVATION
 SCALE 1:30

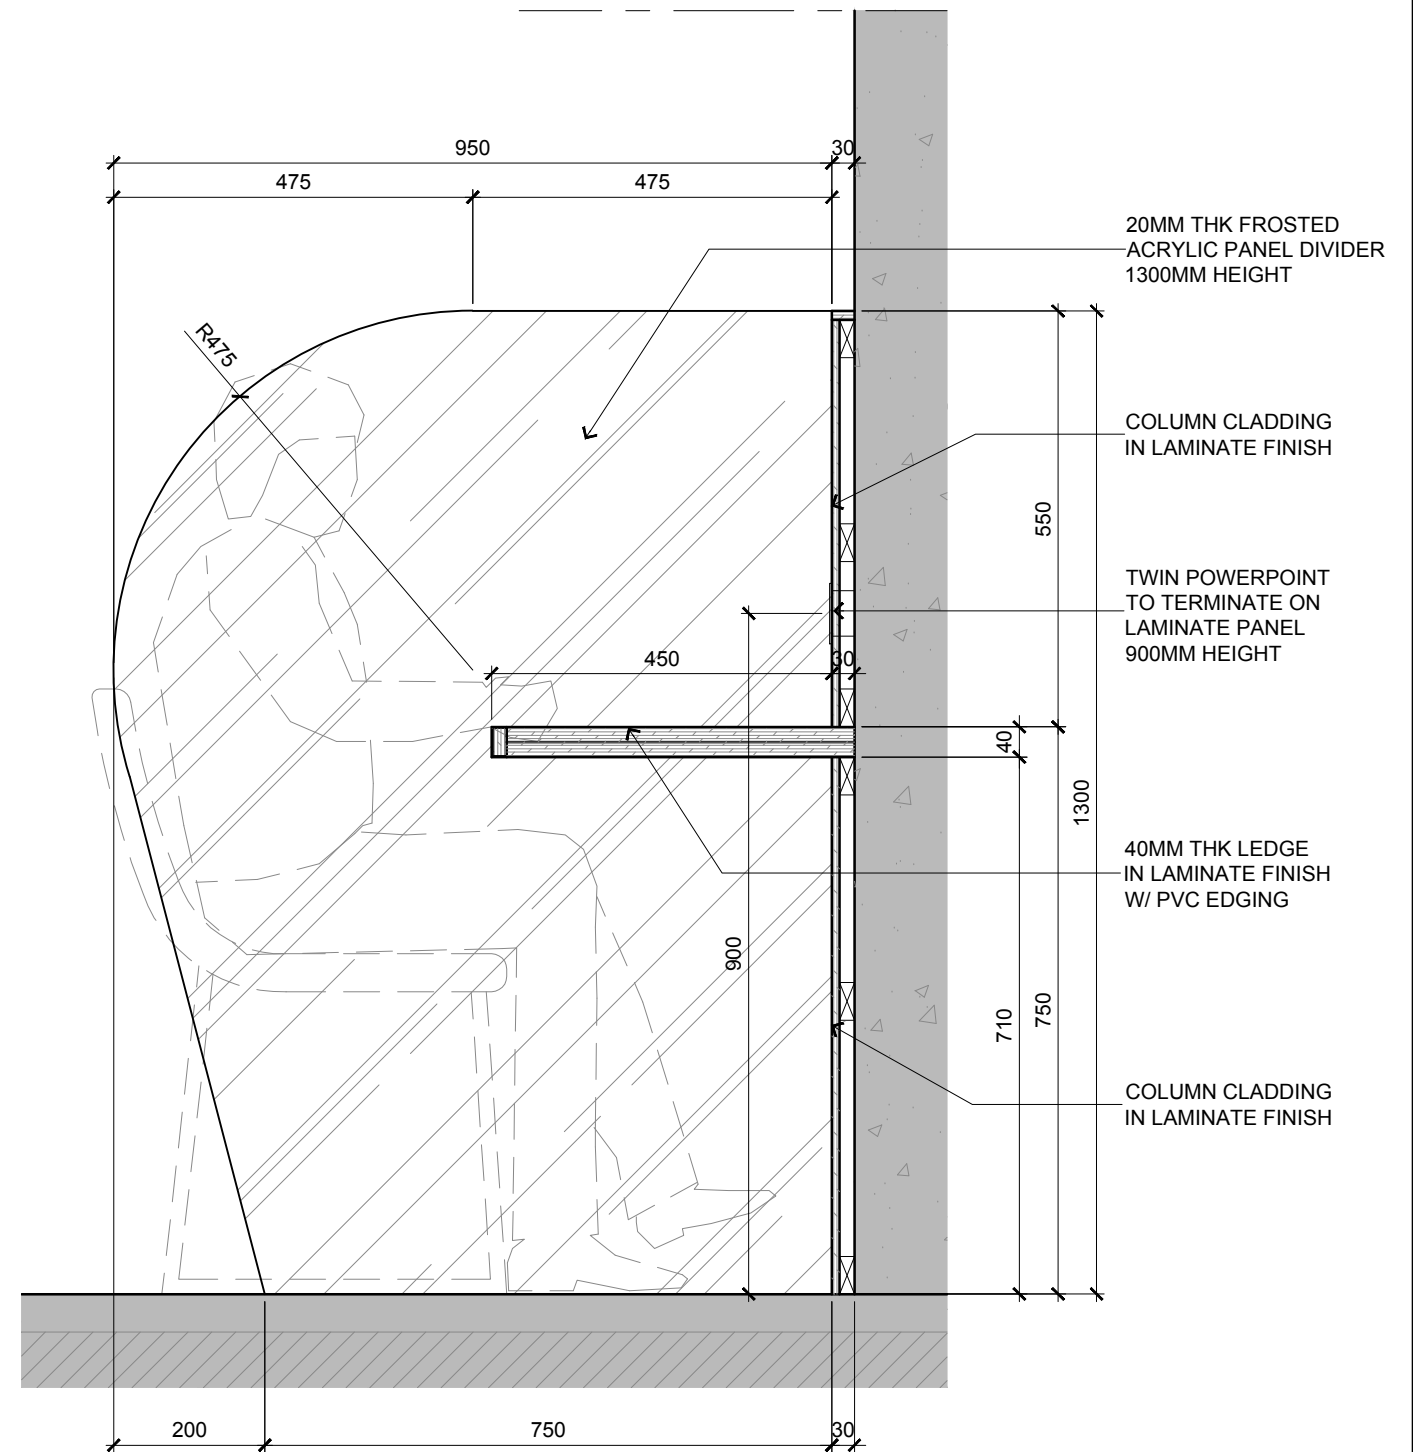

LIBRARY - BLOCK B GROUND FLOOR
INDIVIDUAL CARREL SECTION DETAIL
 SCALE 1:10

CONSTRUCTION DRAWING

Job Title INTERIOR DESIGN WORKS FOR PROPOSED KDU PENANG @ BATU KAWAN, PENANG MALAYSIA	Senior Vice President	TAN PHENG CHEE	Drawn By	TEAM	Date: 16 FEB 2017
	Vice President	PATRICK TAN	Checked By	BETH	Date: 16 FEB 2017
	Principal Interior Designer	BETH SONCUYA	Project Code :	Drawing No. :	REV.
	Principal Architectural Associate	-	P5679	ID-FT-B-302-06	Scale : AS SHOWN
Drawing Title LIBRARY CARREL DETAILS BLOCK B GROUND FLOOR	Architectural Associate	-		-	CAD Ref.



ARCHITECTURE GROUP-STUDIO A
CPG CONSULTANTS PTE LTD
 1 GATEWAY DRIVE #25-01
 WESTGATE TOWER, SINGAPORE 608531
 TEL: 6357 4888 FAX: 6357 4188

©2014, CPG Consultants Pte Ltd reserves all rights to these drawings, designs and/or any other data contained herein. No part of the said drawings, designs and/or other data may be reproduced, modified, transmitted or used in any form or by any means for any purpose without the prior written consent of CPG Consultants Pte Ltd other than the sole purpose for which such drawings, designs and/or other data are provided to licensed users on such terms as CPG Consultants Pte Ltd may prescribe.