




1 BLOCK B 2ND FLOOR - HOSPITALITY SUITE
BEDHEAD / DESK PLAN DETAIL
 SCALE 1:20

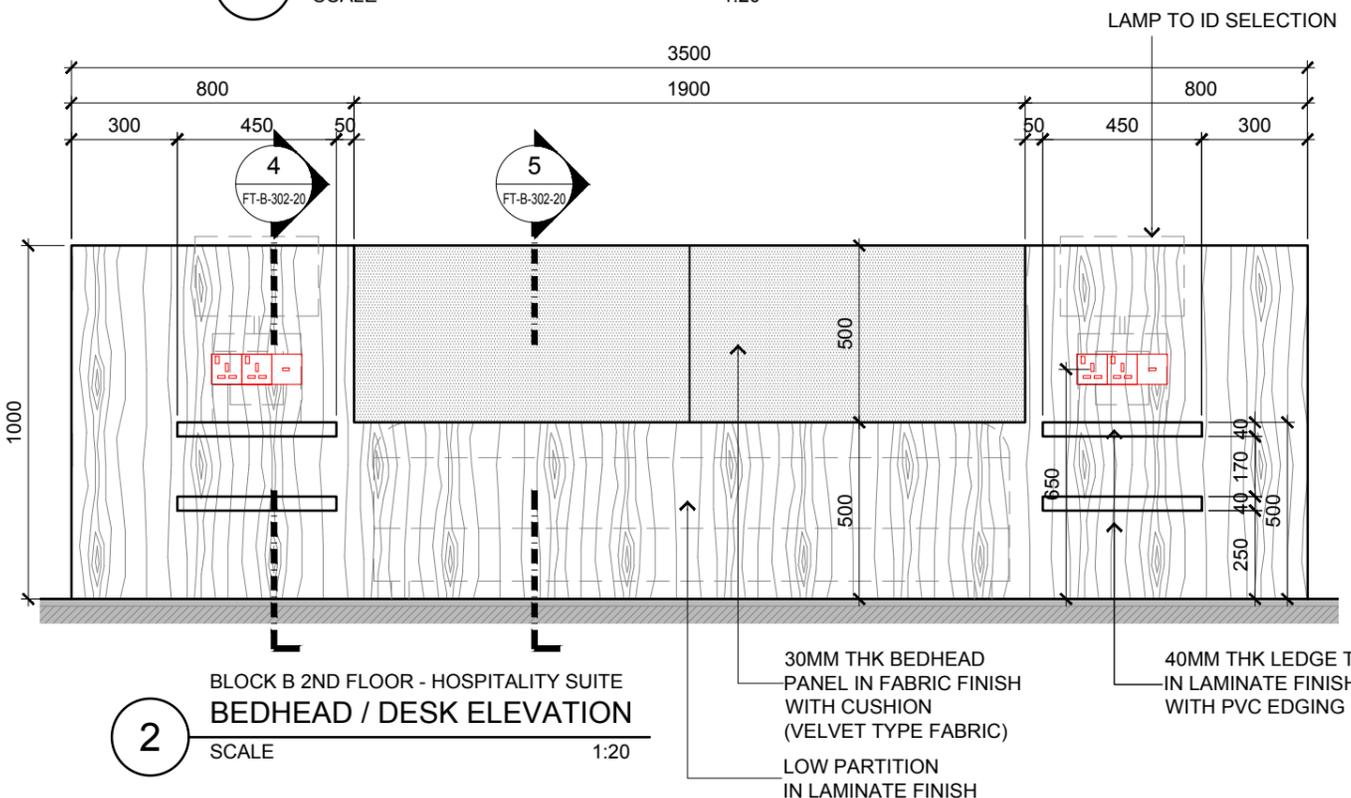


2 BLOCK B 2ND FLOOR - HOSPITALITY SUITE
BEDHEAD / DESK ELEVATION
 SCALE 1:20

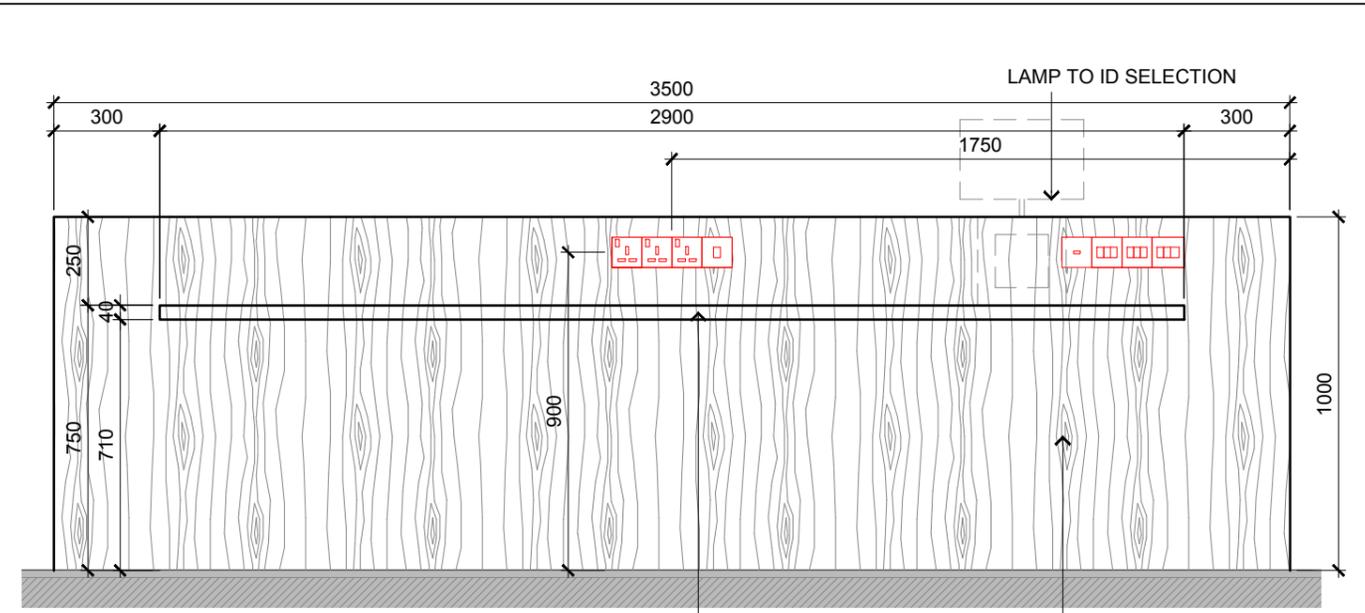

3 BLOCK B 2ND FLOOR - HOSPITALITY SUITE
BEDHEAD / DESK ELEVATION
 SCALE 1:25

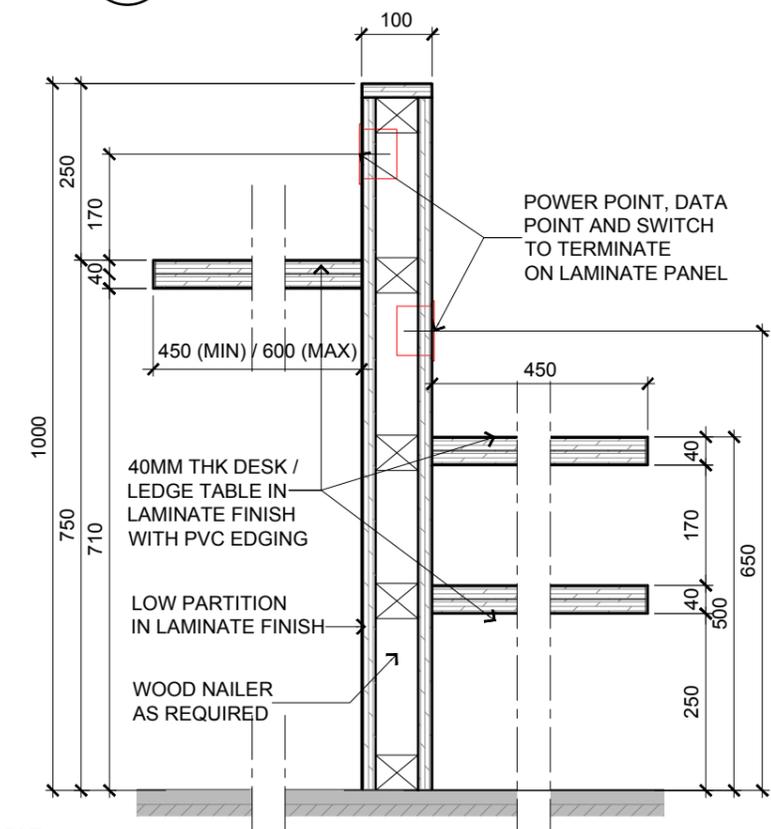

4 BLOCK B 2ND FLOOR - HOSPITALITY SUITE
BEDHEAD / DESK SECTION
 SCALE 1:10

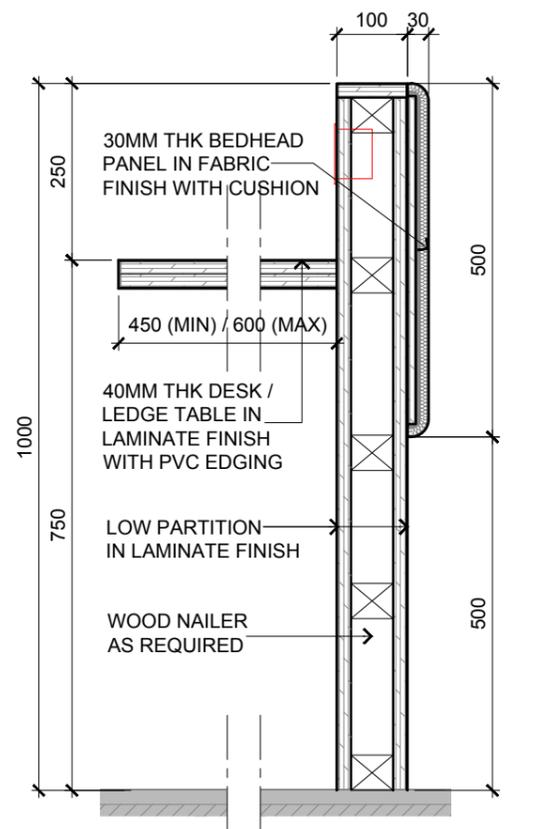

5 BLOCK B 2ND FLOOR - HOSPITALITY SUITE
BEDHEAD / DESK SECTION
 SCALE 1:10

CONSTRUCTION DRAWING			
Drawn By	TEAM	Date: 16 FEB 2017	
Checked By	BETH	Date: 16 FEB 2017	
Project Code :	P5679	Drawing No. :	ID-FT-B-302-20
REV.	-	Scale :	AS SHOWN
		CAD Ref.	



ARCHITECTURE GROUP-STUDIO A
CPG CONSULTANTS PTE LTD
 1 GATEWAY DRIVE #25-01
 WESTGATE TOWER, SINGAPORE 608531
 TEL: 6357 4888 FAX: 6357 4188

©2014, CPG Consultants Pte Ltd reserves all rights to these drawings, designs and/or any other data contained herein. No part of the said drawings, designs and/or other data may be reproduced, modified, transmitted or used in any form or by any means for any purpose without the prior written consent of CPG Consultants Pte Ltd other than the sole purpose for which such drawings, designs and/or other data are provided to licensed users on such terms as CPG Consultants Pte Ltd may prescribe.

Job Title	Senior Vice President	TAN PHENG CHEE
	Vice President	PATRICK TAN
	Principal Interior Designer	BETH SONCUYA
Drawing Title	Principal Architectural Associate	-
	Architectural Associate	-

Interior Design Works for Proposed KDU Penang @ Batu Kawan, Penang Malaysia
HOSPITALITY SUITE BEDHEAD PANEL / DESK DETAILS
BLOCK B 2ND FLOOR