



7 BLOCK B GROUND FLOOR - LIBRARY
CURRENT PERIODICAL COLLECTION ELEVATION
SCALE 1:25

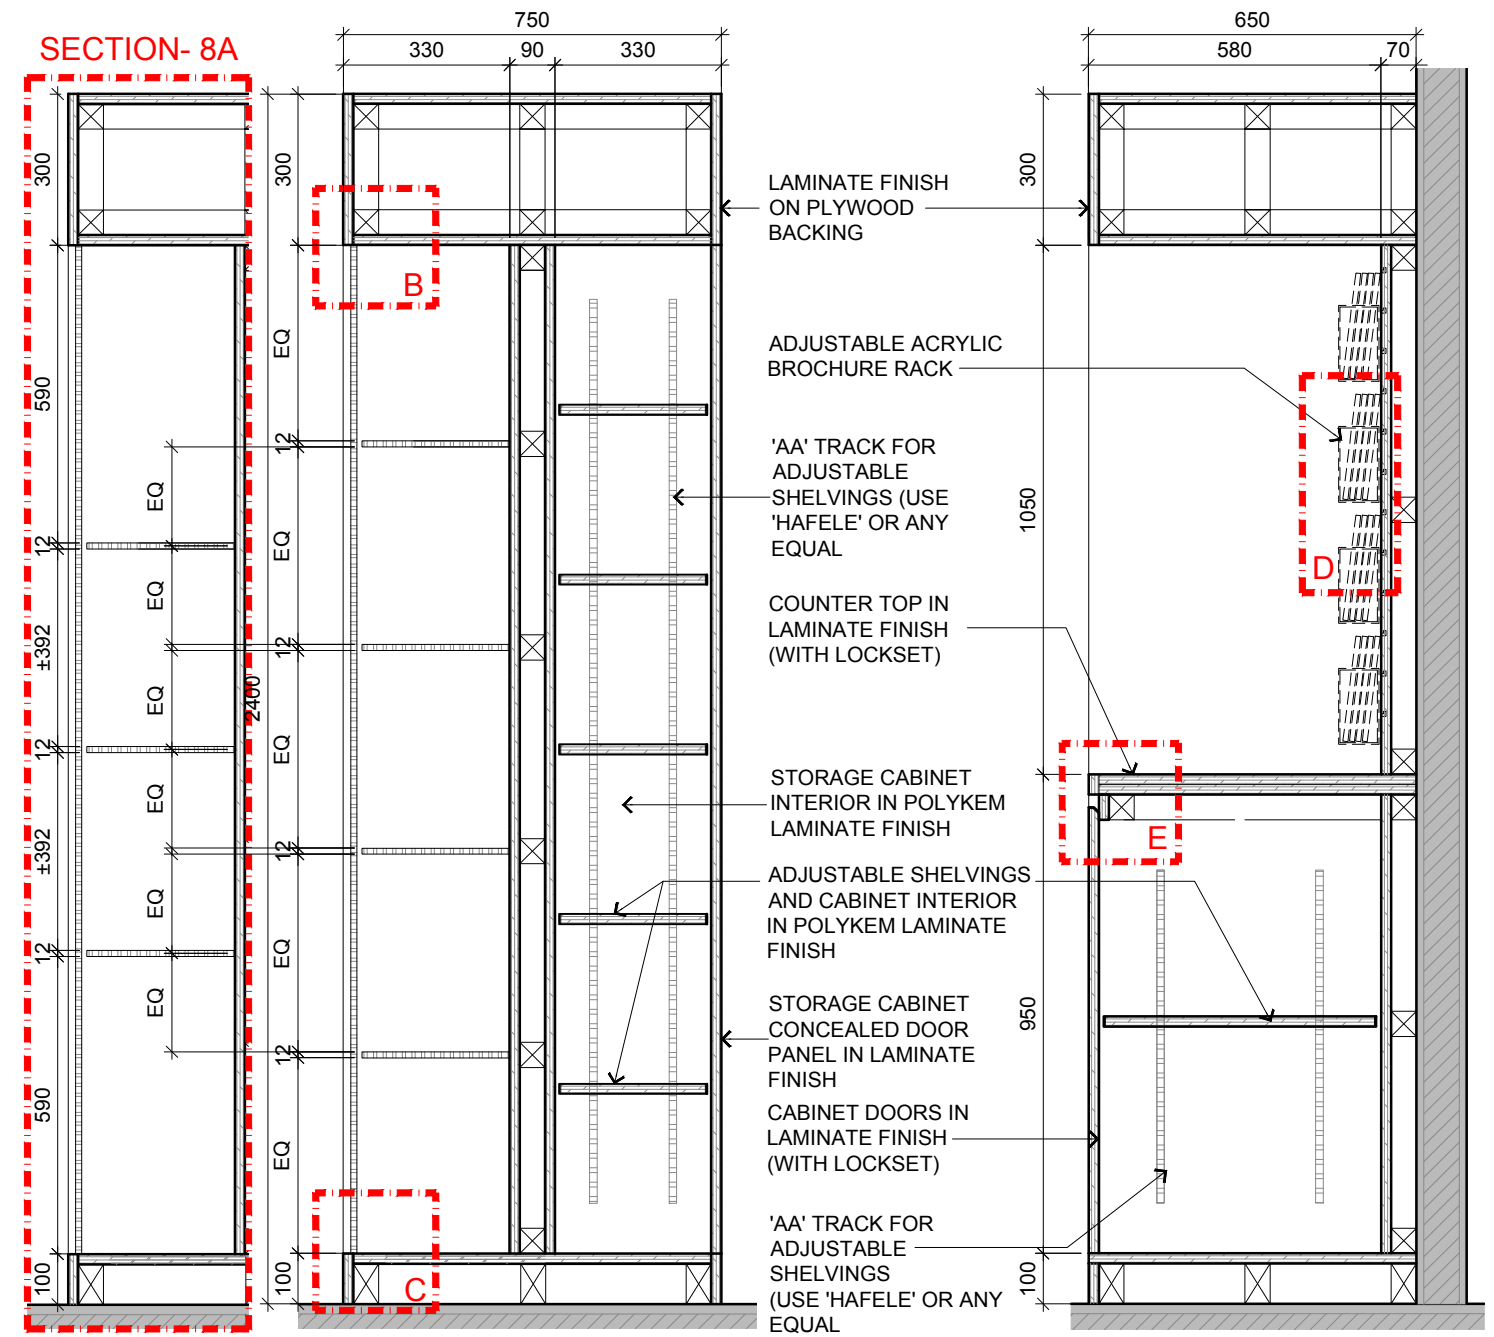

8 BLOCK B GROUND FLOOR - LIBRARY
NEW ARRIVAL DISPLAY ELEVATION
SCALE 1:25

9 BLOCK B GROUND FLOOR - LIBRARY
INFORMATION KIOSK SECTION
SCALE 1:25

RC-04 CONSTRUCTION DRAWING

 <div>ARCHITECTURE GROUP-STUDIO A CPG CONSULTANTS PTE LTD 1 GATEWAY DRIVE #25-01 WESTGATE TOWER, SINGAPORE 608531 TEL: 6357 4888 FAX: 6357 4188</div>	©2014, CPG Consultants Pte Ltd reserves all rights to these drawings, designs and/or any other data contained herein. No part of the said drawings, designs and/or other data may be reproduced, modified, transmitted or used in any form or by any means for any purpose without the prior written consent of CPG Consultants Pte Ltd other than the sole purpose for which such drawings, designs and/or other data are provided to licensed users on such terms as CPG Consultants Pte Ltd may prescribe.	Job Title	Senior Vice President	TAN PHENG CHEE		Drawn By	TEAM		Date: 16 FEB 2017
		INTERIOR DESIGN WORKS FOR PROPOSED KDU PENANG @ BATU KAWAN, PENANG MALAYSIA	Vice President	PATRICK TAN		Checked By	BETH		Date: 16 FEB 2017
			Principal Interior Designer	BETH SONCUYA					
		Drawing Title RC-04 LIBRARY RECEPTION COUNTER DETAILS BLOCK B GROUND FLOOR	Principal Architectural Associate	-		Project Code : P5679	Drawing No. : ID-RC-B-402-03	REV. -	Scale : AS SHOWN CAD Ref.
			Architectural Associate	-					