



BLACK GRANITE STONE  
FINISH COUNTER TOP  
AND COUNTER SIDE  
PANEL ON PLYWOOD  
BACKING

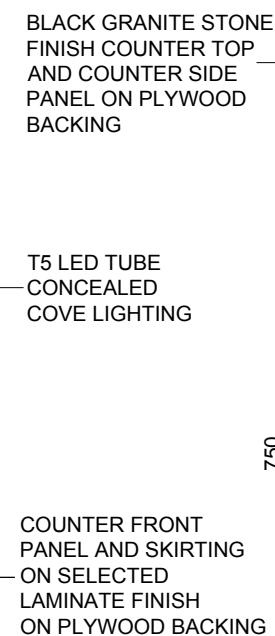

5 RECEPTION COUNTER SECTION  
SCALE 1:10

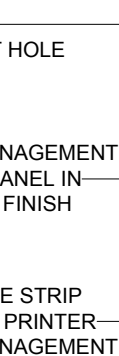

## 6 RECEPTION COUNTER SECTION



Drawn By	TEAM		Date: 16 FEB 2017
Checked By	BETH		Date: 16 FEB 2017
Project Code :	Drawing No. :	REV.	Scale : AS SHOWN
P5679	ID-RC-B-402-07	-	CAD Ref.



©2014, CPG Consultants Pte Ltd reserves all rights to these drawings, designs and/or any other data contained herein. No part of the said drawings, designs and/or other data may be reproduced, modified, transmitted or used in any form or by any means for any purpose without the prior written consent of CPG Consultants Pte Ltd other than the sole purpose for which such drawings, designs and/or other data are provided to licensed users on such terms as CPG Consultants Pte Ltd may prescribe.

Job Title
INTERIOR DESIGN WORKS FOR PROPOSED KDU PENANG @ BATU KAWAN, PENANG MALAYSIA

Drawing Title
<b>RC-05 RECEPTION COUNTER DETAILS</b>
BLOCK B 2ND FLOOR - HOSPITALITY SUITE

Senior Vice President	TAN PHENG CHEE
Vice President	PATRICK TAN
Principal Interior Designer	BETH SONCUYA
Principal Architectural Associate	-
Architectural Associate	-