


COUNTER TOP AND  
BACKSPLASH IN  
GRANITE STONE  
FINISH ON MARINE  
PLYWOOD BACKING


COUNTER FRONT  
PANEL IN SELECTED  
LAMINATE FINISH

FLIP-UP ACCESS  
DOOR PANEL IN  
LAMINATE FINISH  
MATCHING GRANITE  
STONE TOP

ACCESS SWING DOOR  
PANEL IN SELECTED  
LAMINATE FINISH

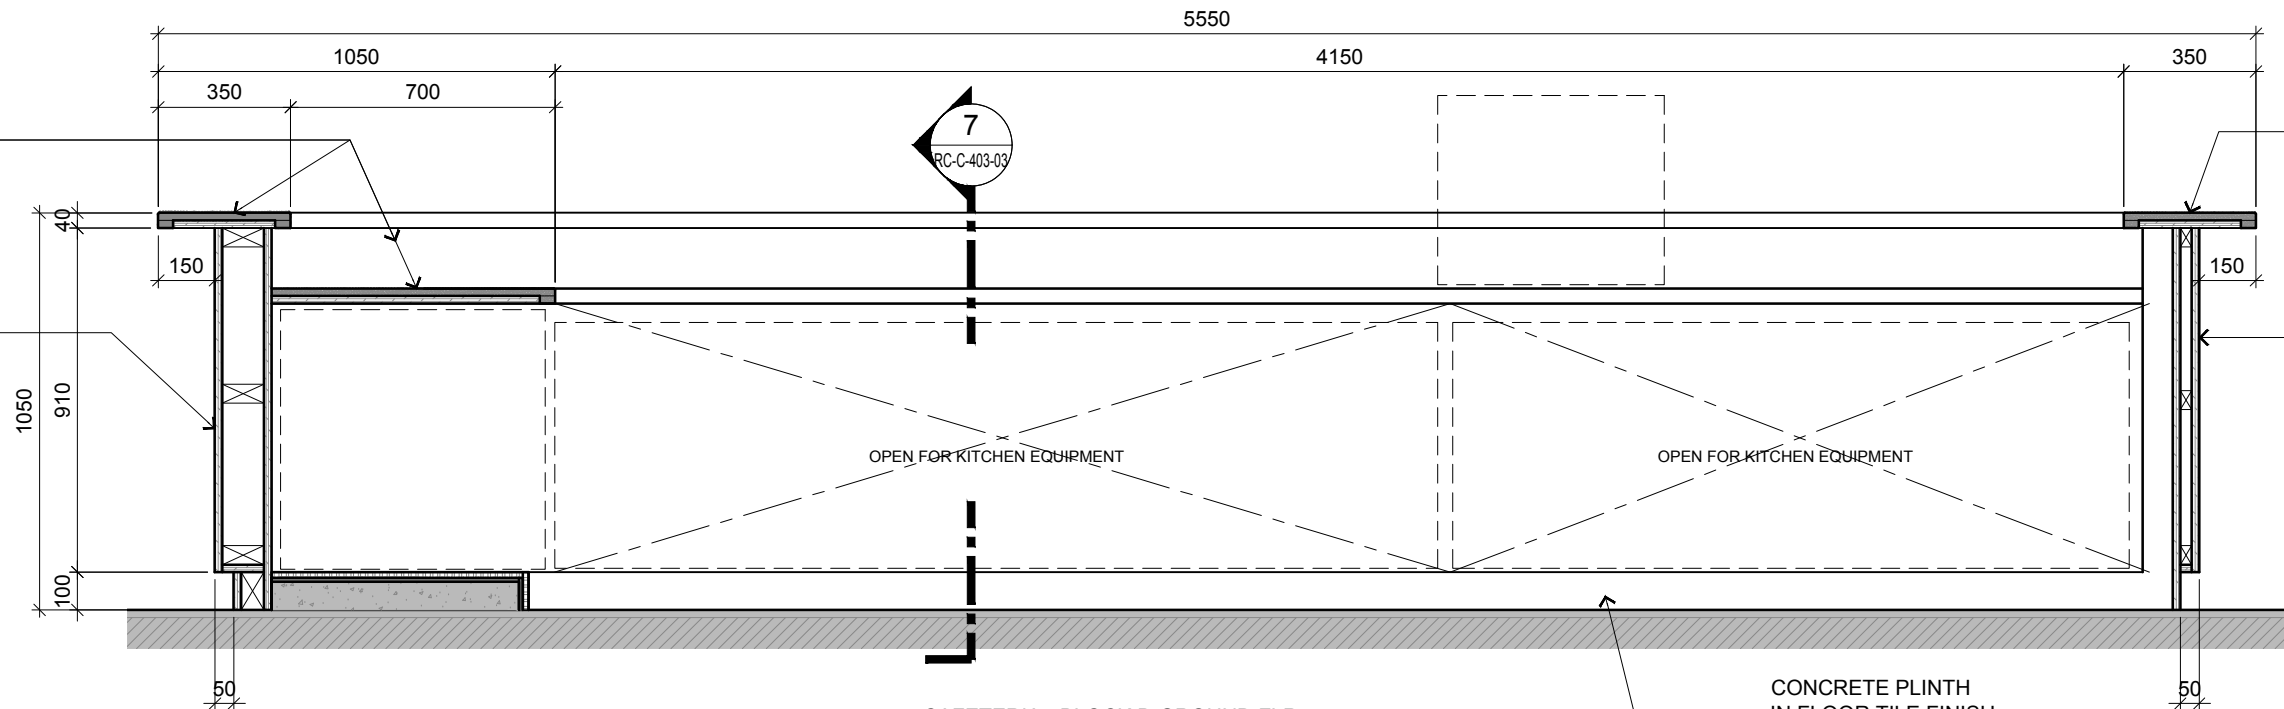

CAFETERIA - BLOCK D GROUND FLR  
**BEVERAGE COUNTER ELEVATION**  
SCALE 1:20

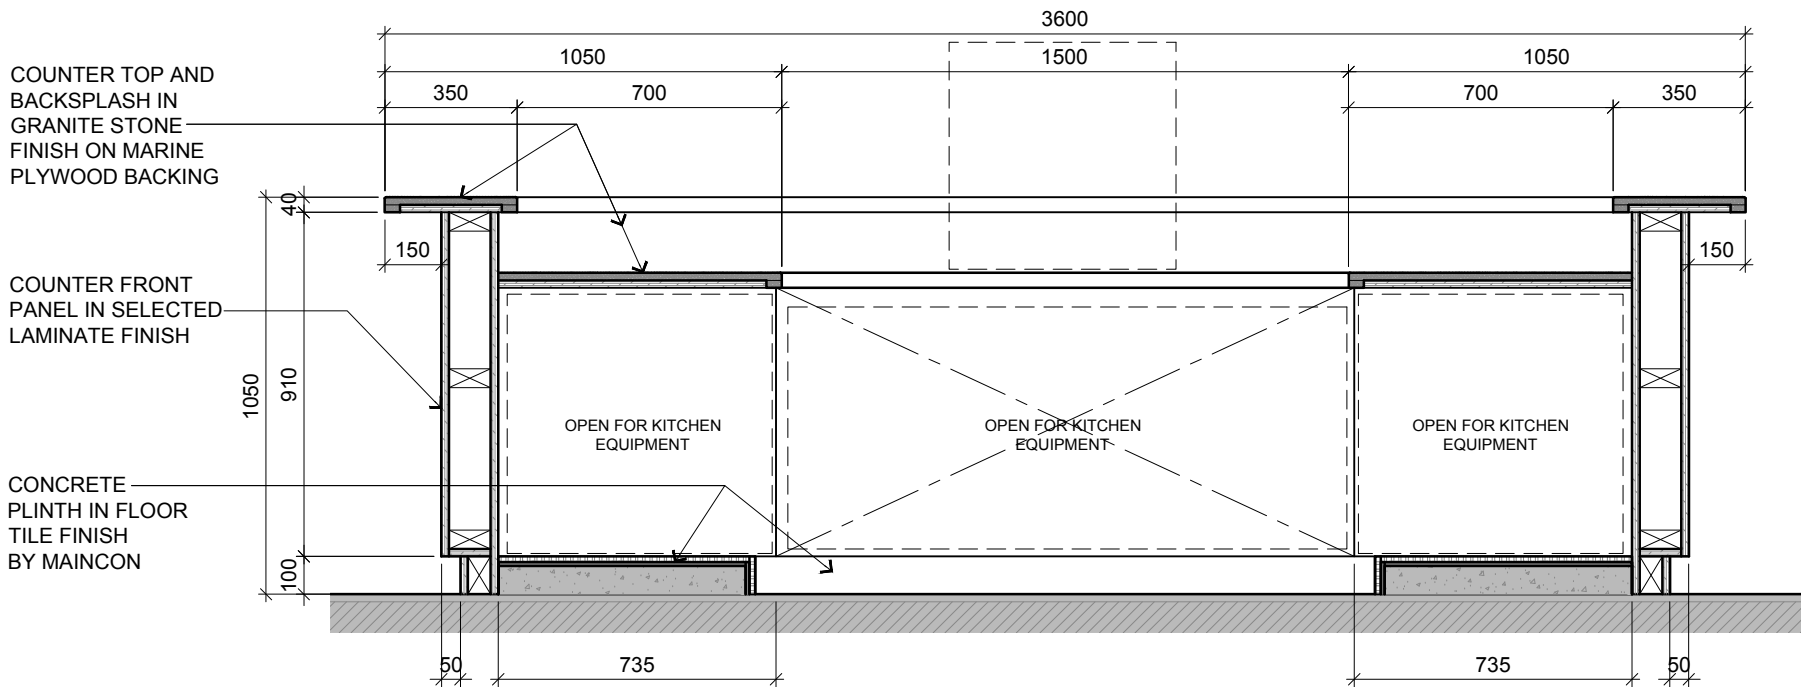

CAFETERIA - BLOCK D GROUND FLR  
**BEVERAGE COUNTER ELEVATION**  
SCALE 1:20

RC-07

CONSTRUCTION DRAWING



ARCHITECTURE GROUP-STUDIO A  
**CPG CONSULTANTS PTE LTD**  
1 GATEWAY DRIVE #25-01  
WESTGATE TOWER, SINGAPORE 608531  
TEL: 6357 4888 FAX: 6357 4188

©2014, CPG Consultants Pte Ltd reserves all rights to these drawings, designs and/or any other data contained herein. No part of the said drawings, designs and/or other data may be reproduced, modified, transmitted or used in any form or by any means for any purpose without the prior written consent of CPG Consultants Pte Ltd other than the sole purpose for which such drawings, designs and/or other data are provided to licensed users on such terms as CPG Consultants Pte Ltd may prescribe.

Job Title  
INTERIOR DESIGN WORKS FOR PROPOSED KDU PENANG  
@ BATU KAWAN, PENANG MALAYSIA

Drawing Title  
**RC-07 CAFETERIA BEVERAGE BAR COUNTER DETAILS**  
BLOCK D GROUND FLOOR

Senior Vice President	TAN PHENG CHEE
Vice President	PATRICK TAN
Principal Interior Designer	BETH SONCUYA
Principal Architectural Associate	-
Architectural Associate	-

Drawn By	TEAM	Date: 16 FEB 2017
Checked By	BETH	Date: 16 FEB 2017
Project Code : P5679	Drawing No. : ID-RC-C-403-02	REV. : - Scale : 1:25 CAD Ref.