


LAMINATE FINISH  
CABINET DOOR  
WITH PVC EDGING

WHITE POLYKEM  
LAMINATE FINISH  
FOR CABINET INTERIOR  
AND SHELVINGS  
WITH PVC EDGING

BLOCK C GROUND FLOOR - PURCHASE DEPT  
**FULL HEIGHT CABINET PLAN DETAILS**  
SCALE 1:25

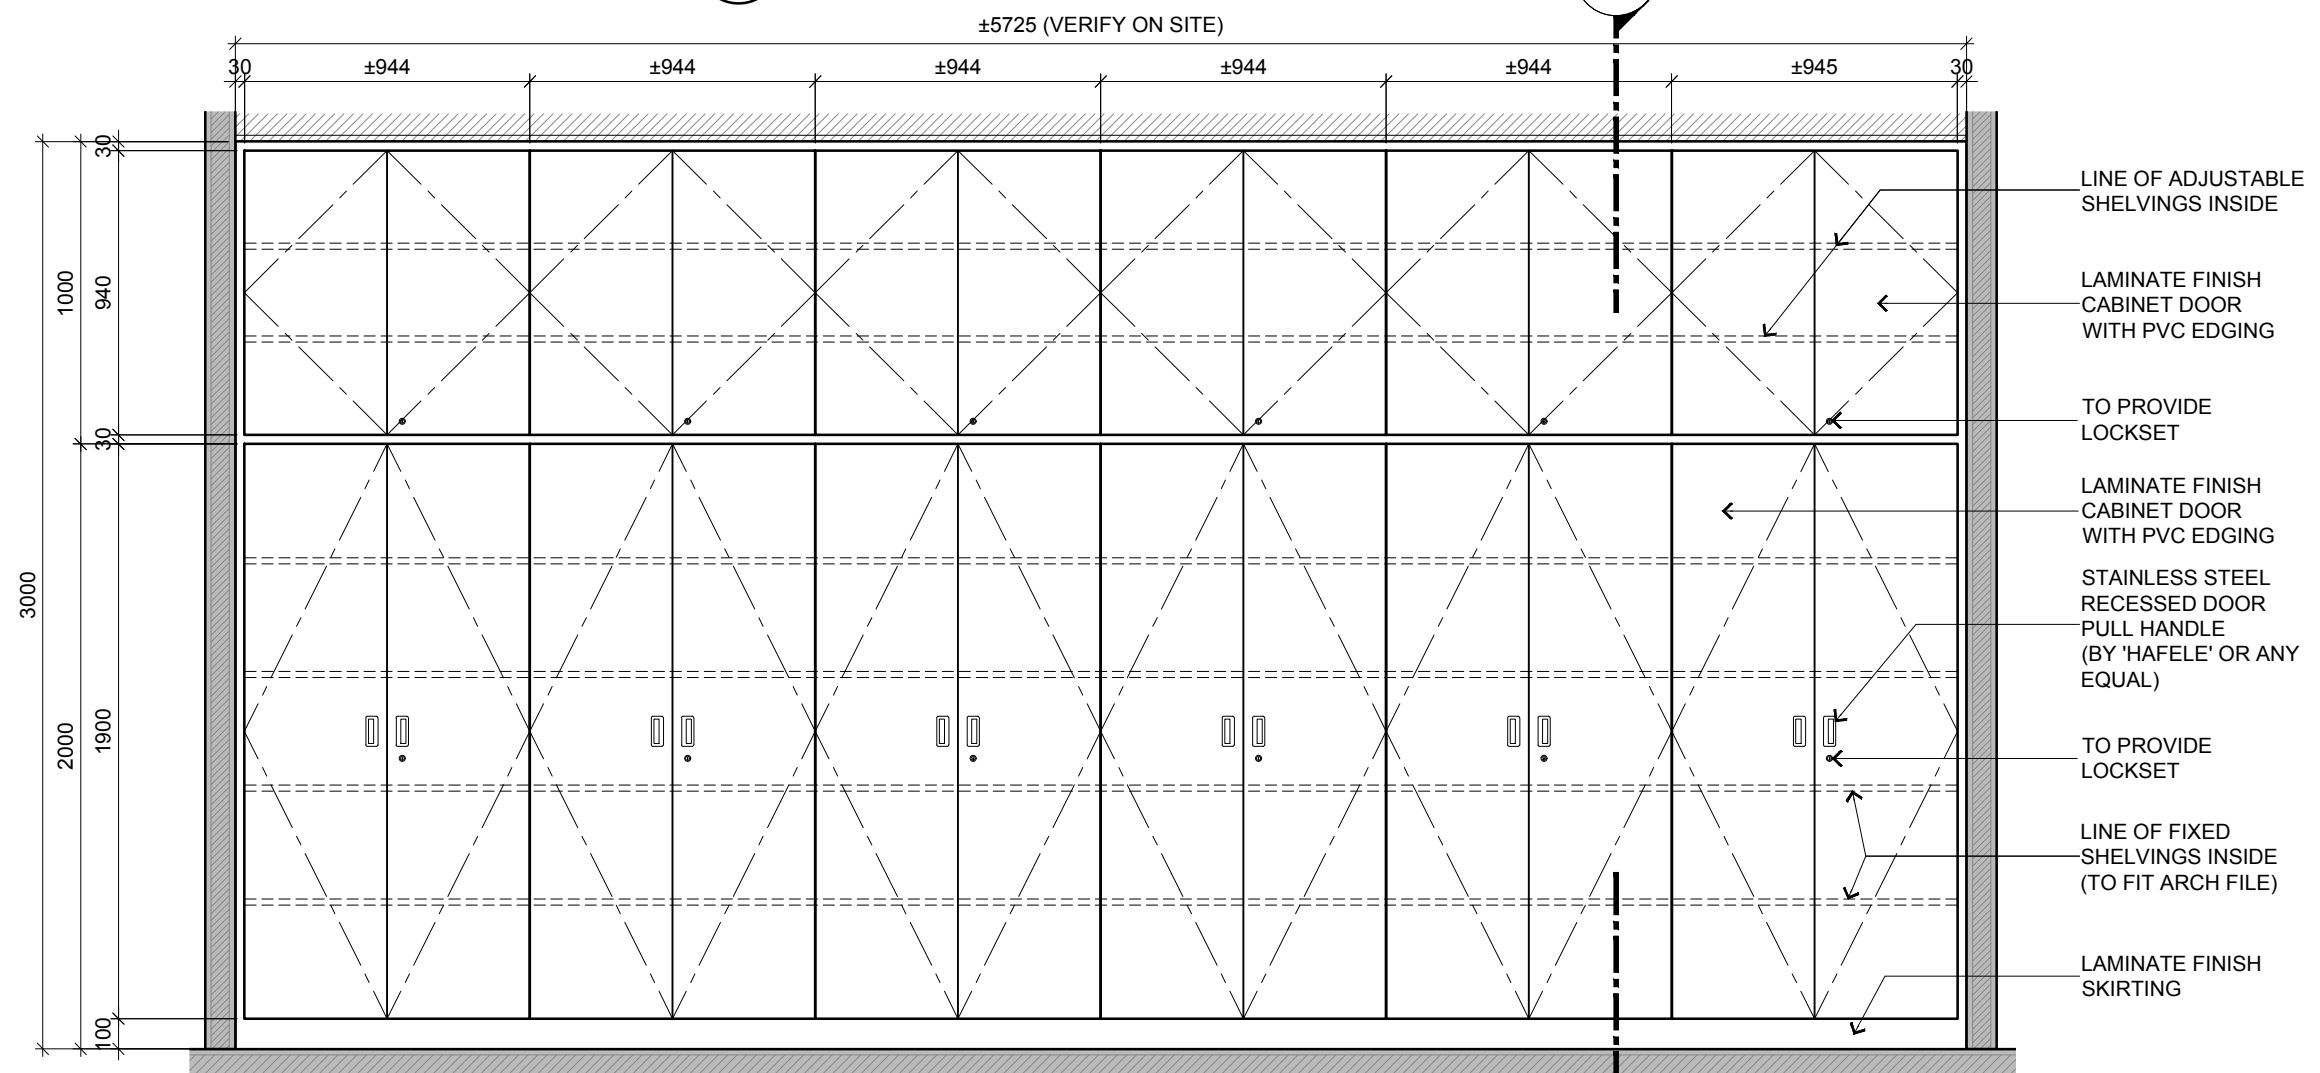

LINE OF ADJUSTABLE  
SHELVINGS INSIDE

LAMINATE FINISH  
CABINET DOOR  
WITH PVC EDGING

TO PROVIDE  
LOCKSET

LAMINATE FINISH  
CABINET DOOR  
WITH PVC EDGING

STAINLESS STEEL  
RECESSED DOOR  
PULL HANDLE  
(BY 'HAFELE' OR ANY  
EQUAL)

TO PROVIDE  
LOCKSET

LINE OF FIXED  
SHELVINGS INSIDE  
(TO FIT ARCH FILE)

LAMINATE FINISH  
SKIRTING

BLOCK C GROUND FLOOR - PURCHASE DEPT  
**FULL HEIGHT CABINET ELEVATION DETAILS**  
SCALE 1:25

### CONSTRUCTION DRAWING



ARCHITECTURE GROUP-STUDIO A  
**CPG CONSULTANTS PTE LTD**  
1 GATEWAY DRIVE #25-01  
WESTGATE TOWER, SINGAPORE 608531  
TEL: 6357 4888 FAX: 6357 4188

©2014, CPG Consultants Pte Ltd reserves all rights to these drawings, designs and/or any other data contained herein. No part of the said drawings, designs and/or other data may be reproduced, modified, transmitted or used in any form or by any means for any purpose without the prior written consent of CPG Consultants Pte Ltd other than the sole purpose for which such drawings, designs and/or other data are provided to licensed users on such terms as CPG Consultants Pte Ltd may prescribe.

Job Title  
INTERIOR DESIGN WORKS FOR PROPOSED KDU PENANG  
@ BATU KAWAN, PENANG MALAYSIA

Drawing Title  
**FULL HEIGHT CABINET TYPICAL FITMENT DETAILS**  
BLOCK A GROUND FLOOR

Senior Vice President	TAN PHENG CHEE
Vice President	PATRICK TAN
Principal Interior Designer	BETH SONCUYA
Principal Architectural Associate	-
Architectural Associate	-

Drawn By	TEAM	Date: 16 FEB 2017
Checked By	BETH	Date: 16 FEB 2017
Project Code : P5679	Drawing No. : ID-TFT-C-503-03	REV. : - Scale : 1:25 CAD Ref.