


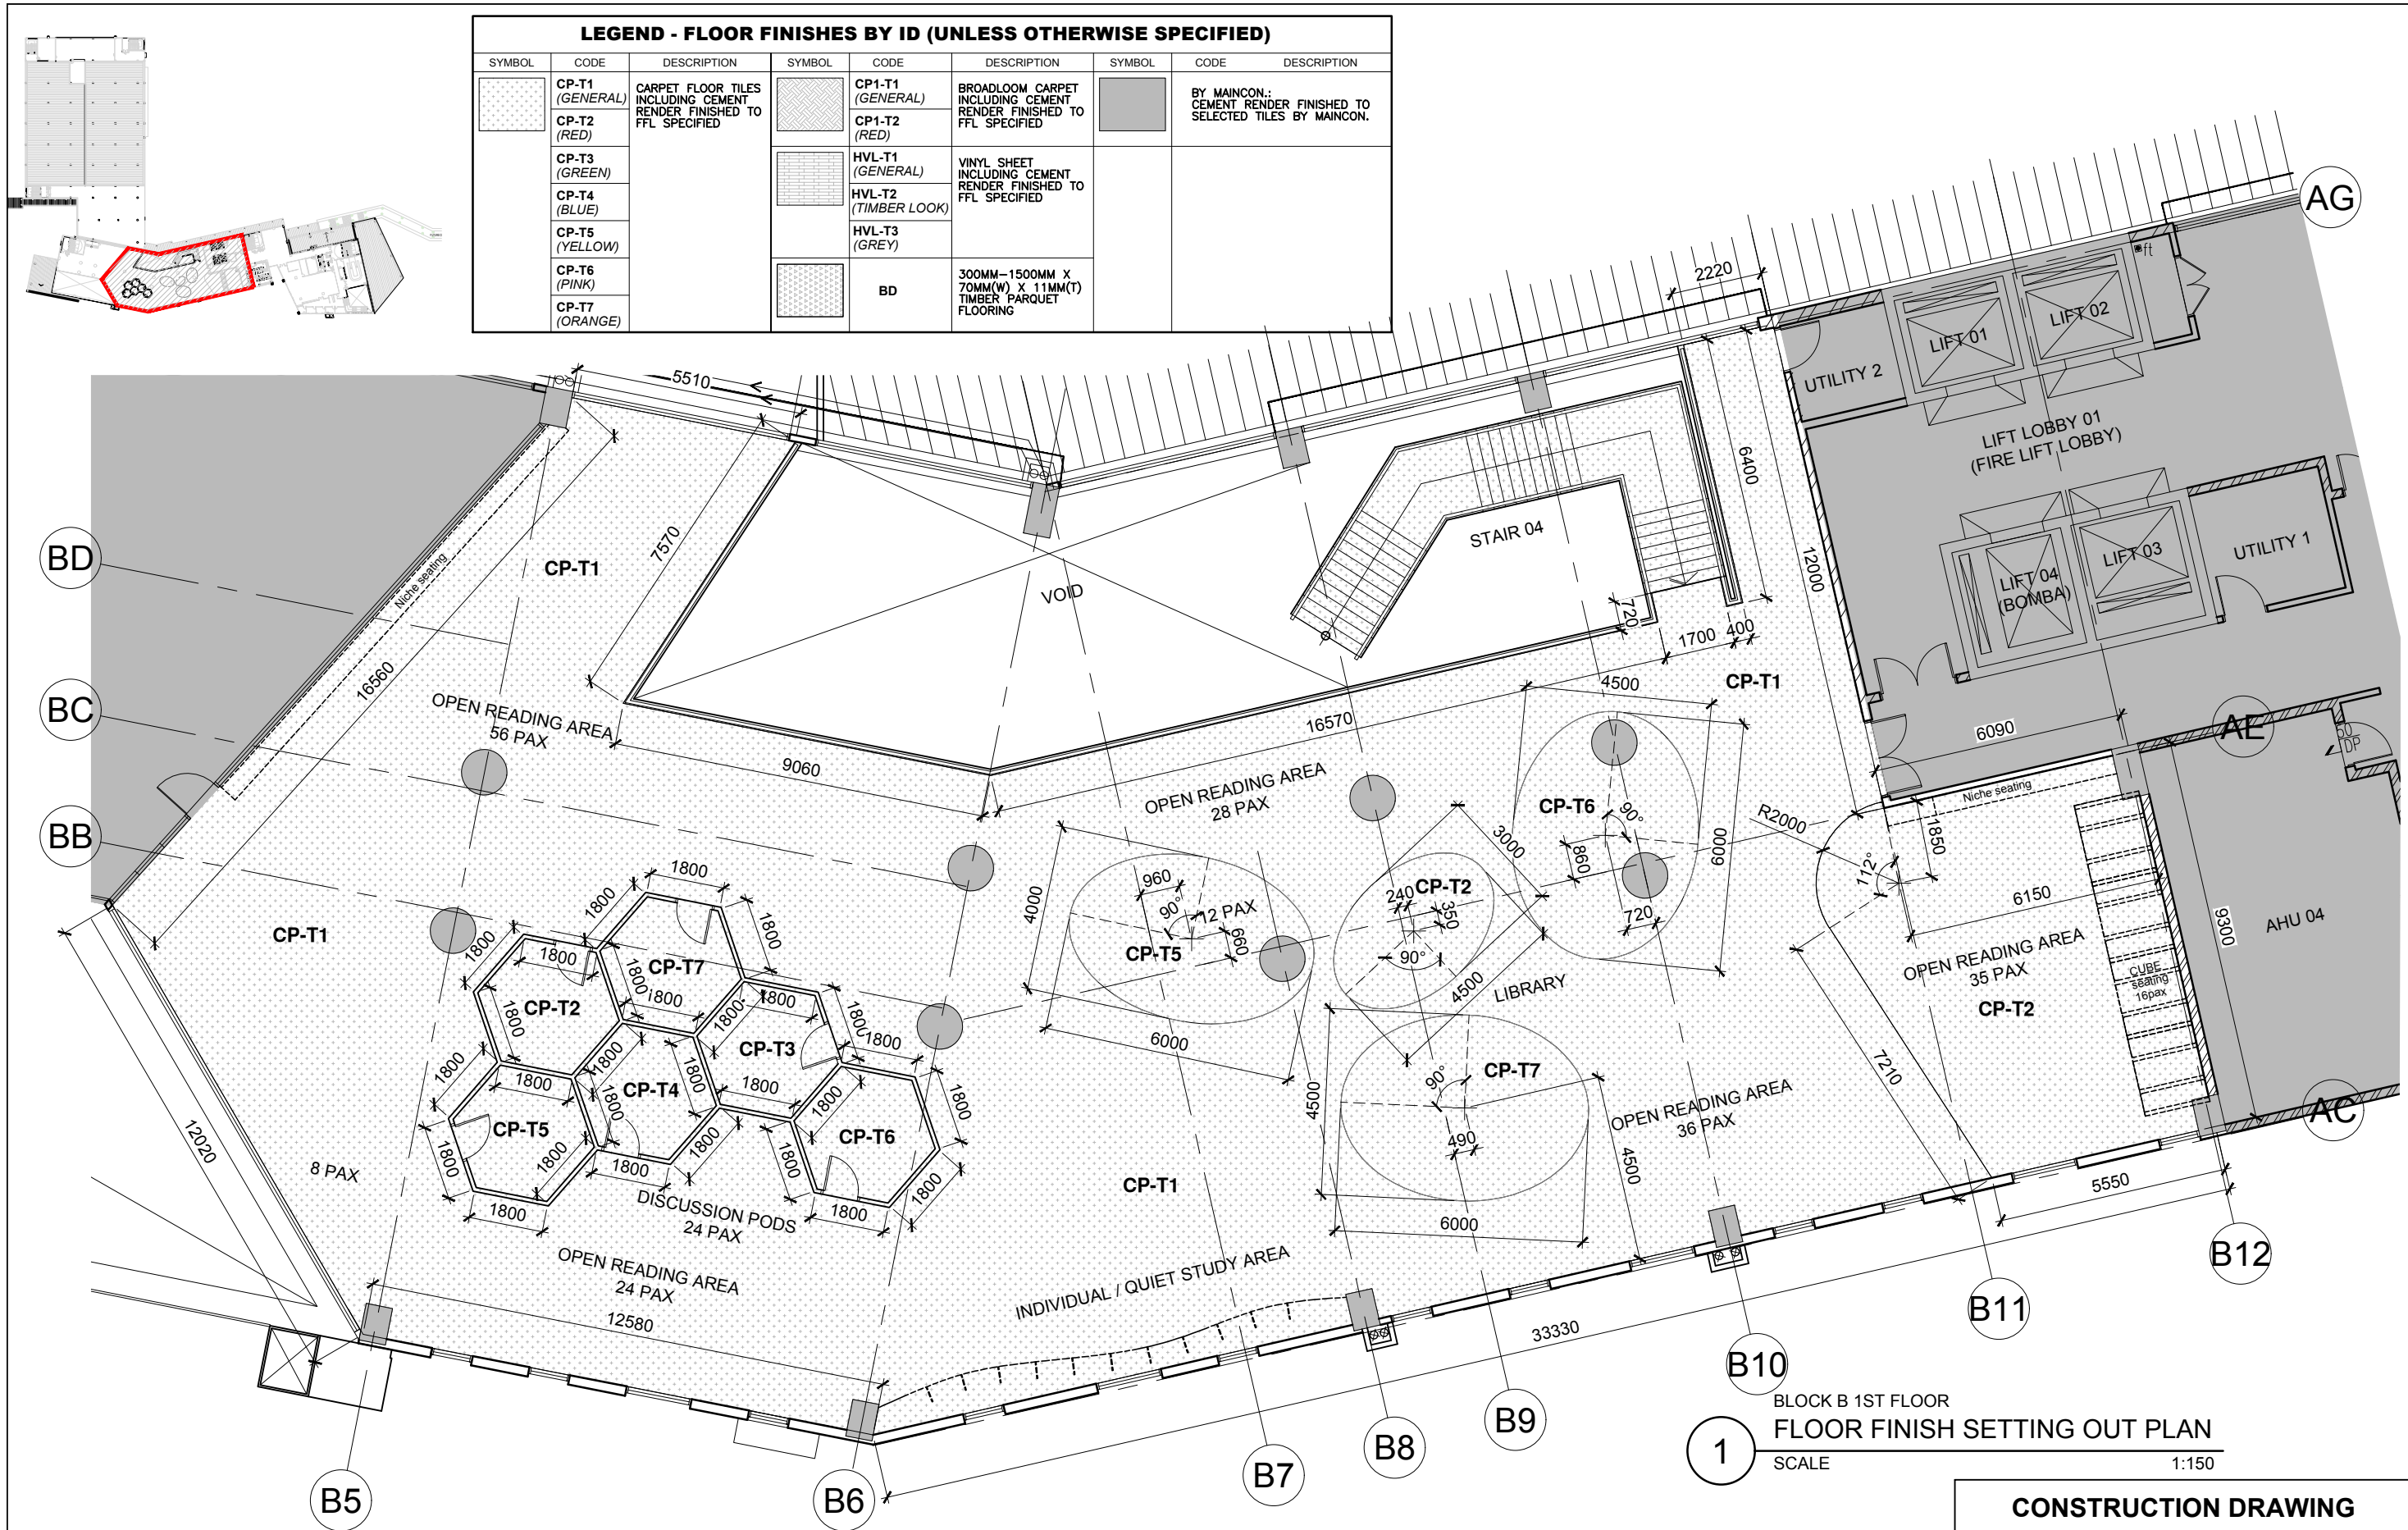

1 BLOCK B 1ST FLOOR
FLOOR FINISH SETTING OUT PLAN
SCALE 1:150

CONSTRUCTION DRAWING				
Drawn By	TEAM		Date: 16 FEB 2017	
Checked By	BETH		Date: 16 FEB 2017	
Project Code :	Drawing No. :	REV.	Scale : 1:150	
P5679	ID-FF-B-602-04	-	CAD Ref.	

Job Title	Senior Vice President
INTERIOR DESIGN WORKS FOR PROPOSED KDU PENANG @ BATU KAWAN, PENANG MALAYSIA	TAN PHENG CHEE
	Vice President
	PATRICK TAN
	Principal Interior Designer
	BETH SONCUYA
Drawing Title	Principal Architectural Associate
FLOOR FINISH SETTING OUT PLAN	-
BLOCK B 1ST FLOOR	Architectural Associate
	-

©2014, CPG Consultants Pte Ltd reserves all rights to these drawings, designs and/or any other data contained herein. No part of the said drawings, designs and/or other data may be reproduced, modified, transmitted or used in any form or by any means for any purpose without the prior written consent of CPG Consultants Pte Ltd other than the sole purpose for which such drawings, designs and/or other data are provided to licensed users on such terms as CPG Consultants Pte Ltd may prescribe.