



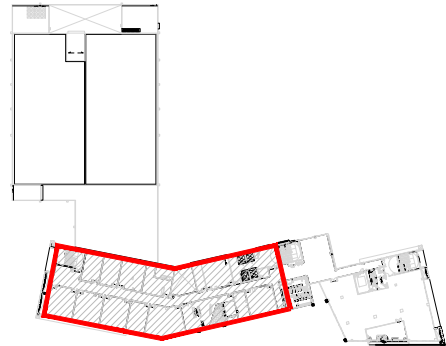

KEYPLAN

1:2500

LEGEND - FLOOR FINISHES BY ID (UNLESS OTHERWISE SPECIFIED)								
SYMBOL	CODE	DESCRIPTION	SYMBOL	CODE	DESCRIPTION	SYMBOL	CODE	DESCRIPTION
	CP-T1 (GENERAL)	CARPET FLOOR TILES INCLUDING CEMENT RENDER FINISHED TO FFL SPECIFIED		CP1-T1 (GENERAL)	BROADLOOM CARPET INCLUDING CEMENT RENDER FINISHED TO FFL SPECIFIED			BY MAINCON.: CEMENT RENDER FINISHED TO SELECTED TILES BY MAINCON.
	CP-T2 (RED)			CP1-T2 (RED)				
	CP-T3 (GREEN)			HVL-T1 (GENERAL)	VINYL SHEET INCLUDING CEMENT RENDER FINISHED TO FFL SPECIFIED			
	CP-T4 (BLUE)			HVL-T2 (TIMBER LOOK)				
	CP-T5 (YELLOW)			HVL-T3 (GREY)				
	CP-T6 (PINK)			BD	300MM-1500MM X 70MM(W) X 11MM(T) TIMBER PARQUET FLOORING			
	CP-T7 (ORANGE)							

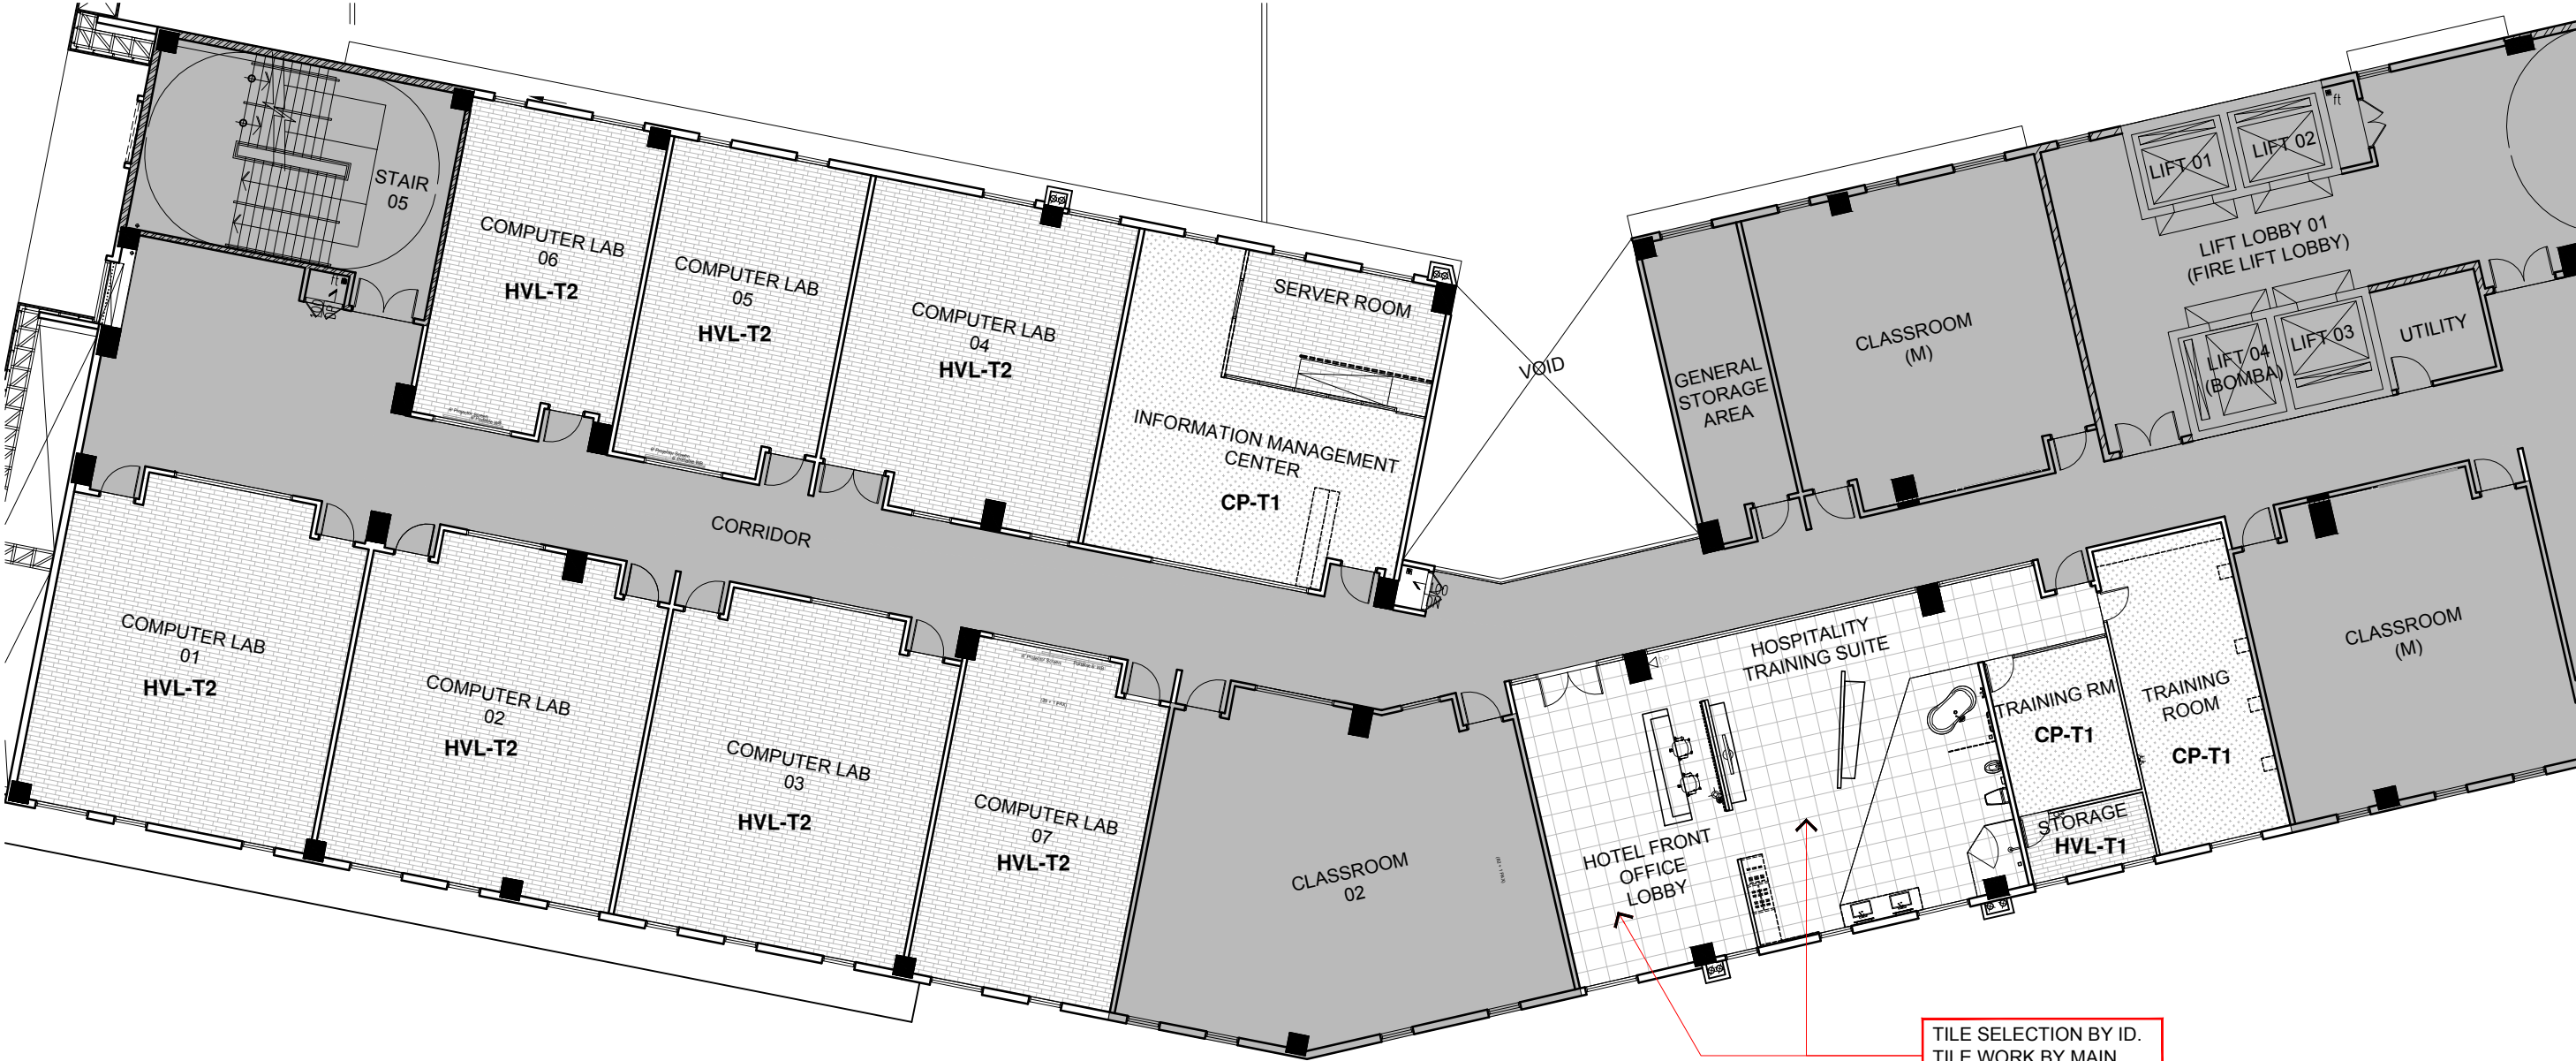

1 BLOCK B 2ND FLOOR
REFERENCE FLOOR FINISH LAYOUT PLAN
SCALE 1:200

CONSTRUCTION DRAWING					
Drawn By	TEAM				Date: 16 FEB 2017
Checked By	BETH				Date: 16 FEB 2017
Project Code :	Drawing No. :	REV.	Scale :		
P5679	ID-FF-B-602-05	-	1:200		CAD Ref.

 ARCHITECTURE GROUP-STUDIO A CPG CONSULTANTS PTE LTD 1 GATEWAY DRIVE #25-01 WESTGATE TOWER, SINGAPORE 608531 TEL: 6357 4888 FAX: 6357 4188	©2014, CPG Consultants Pte Ltd reserves all rights to these drawings, designs and/or any other data contained herein. No part of the said drawings, designs and/or other data may be reproduced, modified, transmitted or used in any form or by any means for any purpose without the prior written consent of CPG Consultants Pte Ltd other than the sole purpose for which such drawings, designs and/or other data are provided to licensed users on such terms as CPG Consultants Pte Ltd may prescribe.	Job Title	Senior Vice President	TAN PHENG CHEE		Drawn By	TEAM		Date: 16 FEB 2017
		INTERIOR DESIGN WORKS FOR PROPOSED KDU PENANG @ BATU KAWAN, PENANG MALAYSIA	Vice President	PATRICK TAN		Checked By	BETH		Date: 16 FEB 2017
			Principal Interior Designer	BETH SONCUYA					
		Drawing Title REFERENCE FLOOR FINISHES LAYOUT PLAN BLOCK B 2ND FLOOR	Principal Architectural Associate	-		Project Code : P5679	Drawing No. : ID-FF-B-602-05	REV. -	Scale : 1:200
			Architectural Associate	-					CAD Ref.