



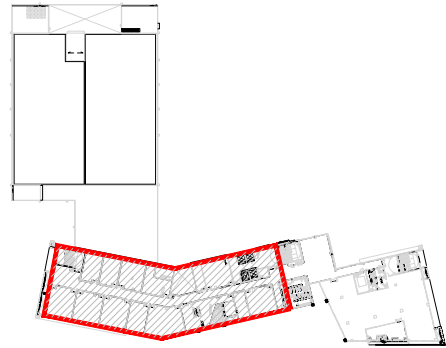

KEYPLAN 1:2500

LEGEND - FLOOR FINISHES BY ID (UNLESS OTHERWISE SPECIFIED)								
SYMBOL	CODE	DESCRIPTION	SYMBOL	CODE	DESCRIPTION	SYMBOL	CODE	DESCRIPTION
	CP-T1 (GENERAL)	CARPET FLOOR TILES INCLUDING CEMENT RENDER FINISHED TO FFL SPECIFIED		CP1-T1 (GENERAL)	BROADLOOM CARPET INCLUDING CEMENT RENDER FINISHED TO FFL SPECIFIED			BY MAINCON.: CEMENT RENDER FINISHED TO SELECTED TILES BY MAINCON.
	CP-T2 (RED)			CP1-T2 (RED)				
	CP-T3 (GREEN)			HVL-T1 (GENERAL)	VINYL SHEET INCLUDING CEMENT RENDER FINISHED TO FFL SPECIFIED			
	CP-T4 (BLUE)			HVL-T2 (TIMBER LOOK)				
	CP-T5 (YELLOW)			HVL-T3 (GREY)				
	CP-T6 (PINK)				BD	300MM-1500MM X 70MM(W) X 11MM(T) TIMBER PARQUET FLOORING		
	CP-T7 (ORANGE)							

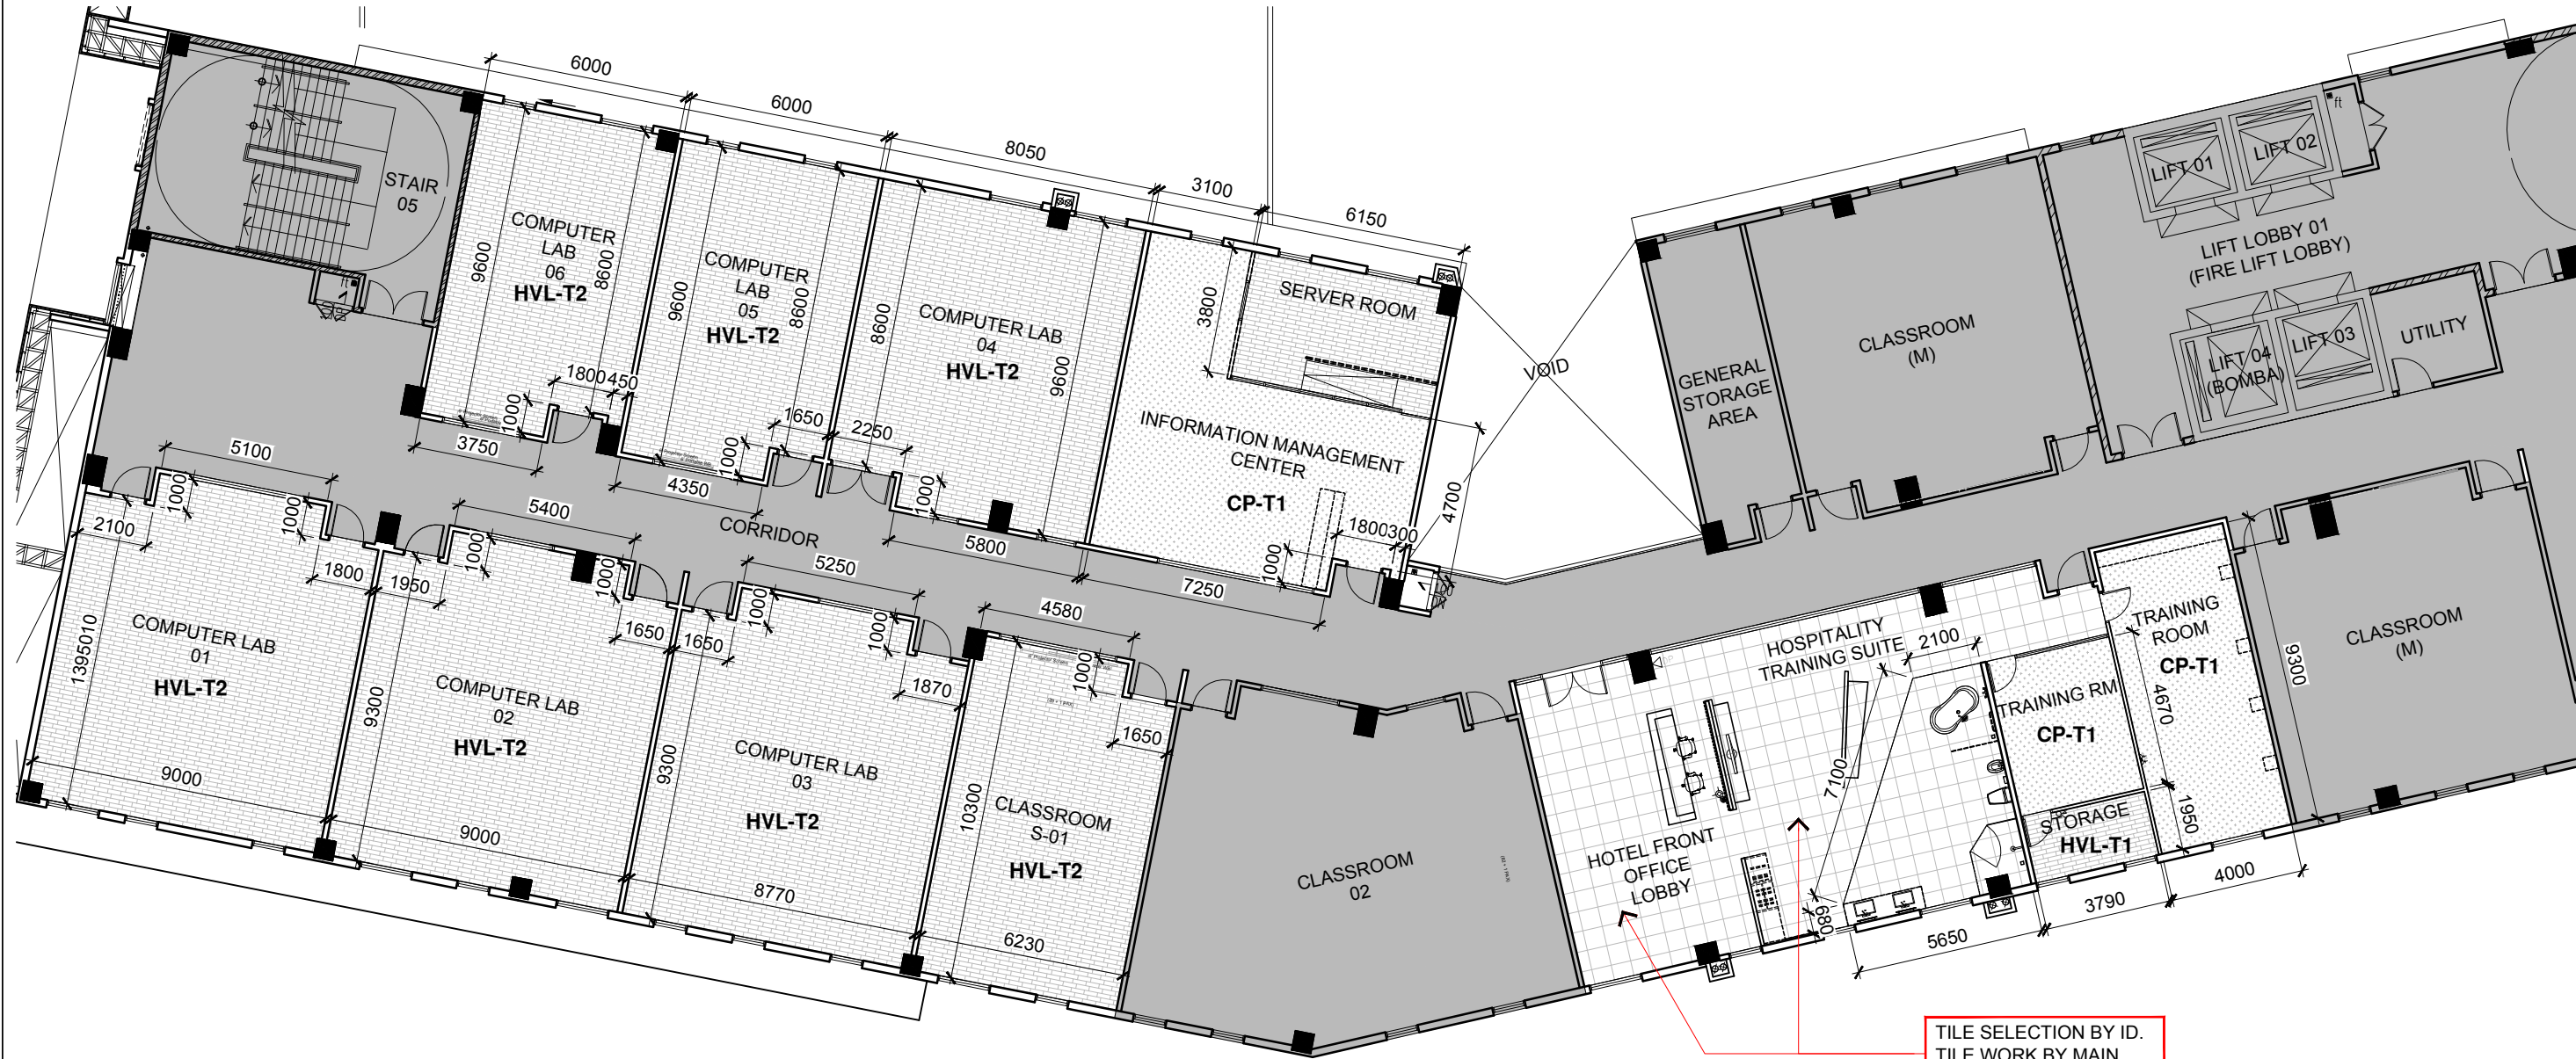

1 BLOCK B 2ND FLOOR
FLOOR FINISH SETTING OUT PLAN
SCALE 1:200

CONSTRUCTION DRAWING					
Drawn By	TEAM		Date:	16 FEB 2017	
Checked By	BETH		Date:	16 FEB 2017	
Project Code :	Drawing No. :	REV.	Scale :	1:200	
P5679	ID-FF-B-602-06	-	CAD Ref.		



ARCHITECTURE GROUP-STUDIO A
CPG CONSULTANTS PTE LTD
1 GATEWAY DRIVE #25-01
WESTGATE TOWER, SINGAPORE 608531
TEL: 6357 4888 FAX: 6357 4188

©2014, CPG Consultants Pte Ltd reserves all rights to these drawings, designs and/or any other data contained herein. No part of the said drawings, designs and/or other data may be reproduced, modified, transmitted or used in any form or by any means for any purpose without the prior written consent of CPG Consultants Pte Ltd other than the sole purpose for which such drawings, designs and/or other data are provided to licensed users on such terms as CPG Consultants Pte Ltd may prescribe.	Job Title	Senior Vice President	TAN PHENG CHEE	
	INTERIOR DESIGN WORKS FOR PROPOSED KDU PENANG @ BATU KAWAN, PENANG MALAYSIA	Vice President	PATRICK TAN	
	Drawing Title	Principal Interior Designer	BETH SONCUYA	
	FLOOR FINISH SETTING OUT PLAN BLOCK B 2ND FLOOR	Principal Architectural Associate	-	
		Architectural Associate	-	