


LEGEND - WALL FINISHES BY ID (UNLESS OTHERWISE SPECIFIED)		
SYMBOL	CODE	DESCRIPTION
	PT0	GENERAL PAINT FINISH LILY WHITE DSPIC2192
	PT1	ACCENT PAINT FINISH LIME FIZZ DSPIC13543
	PT2	ACCENT/GENERAL PAINT FINISH VISTA MARINE 10BG 39/244
	PT3	GENERAL PAINT FINISH BLUE BAY DSECC11719
	PT4	ACCENT/GENERAL PAINT FINISH POPCORN DSPIC2193
	PT5	ACCENT/GENERAL PAINT FINISH EGYPTIAN SUN DSPIC16730
	PT6	GENERAL PAINT FINISH RUBY RED B.S.04E53 DSPIC2179
	PT7	ACCENT/GENERAL PAINT FINISH FUSCHIA BERRY DSPIC14604
	PT8	GENERAL PAINT FINISH WEST COAST GREY 50BG 38/011
	PT9	ACCENT PAINT FINISH RATTAN DSPIC2157

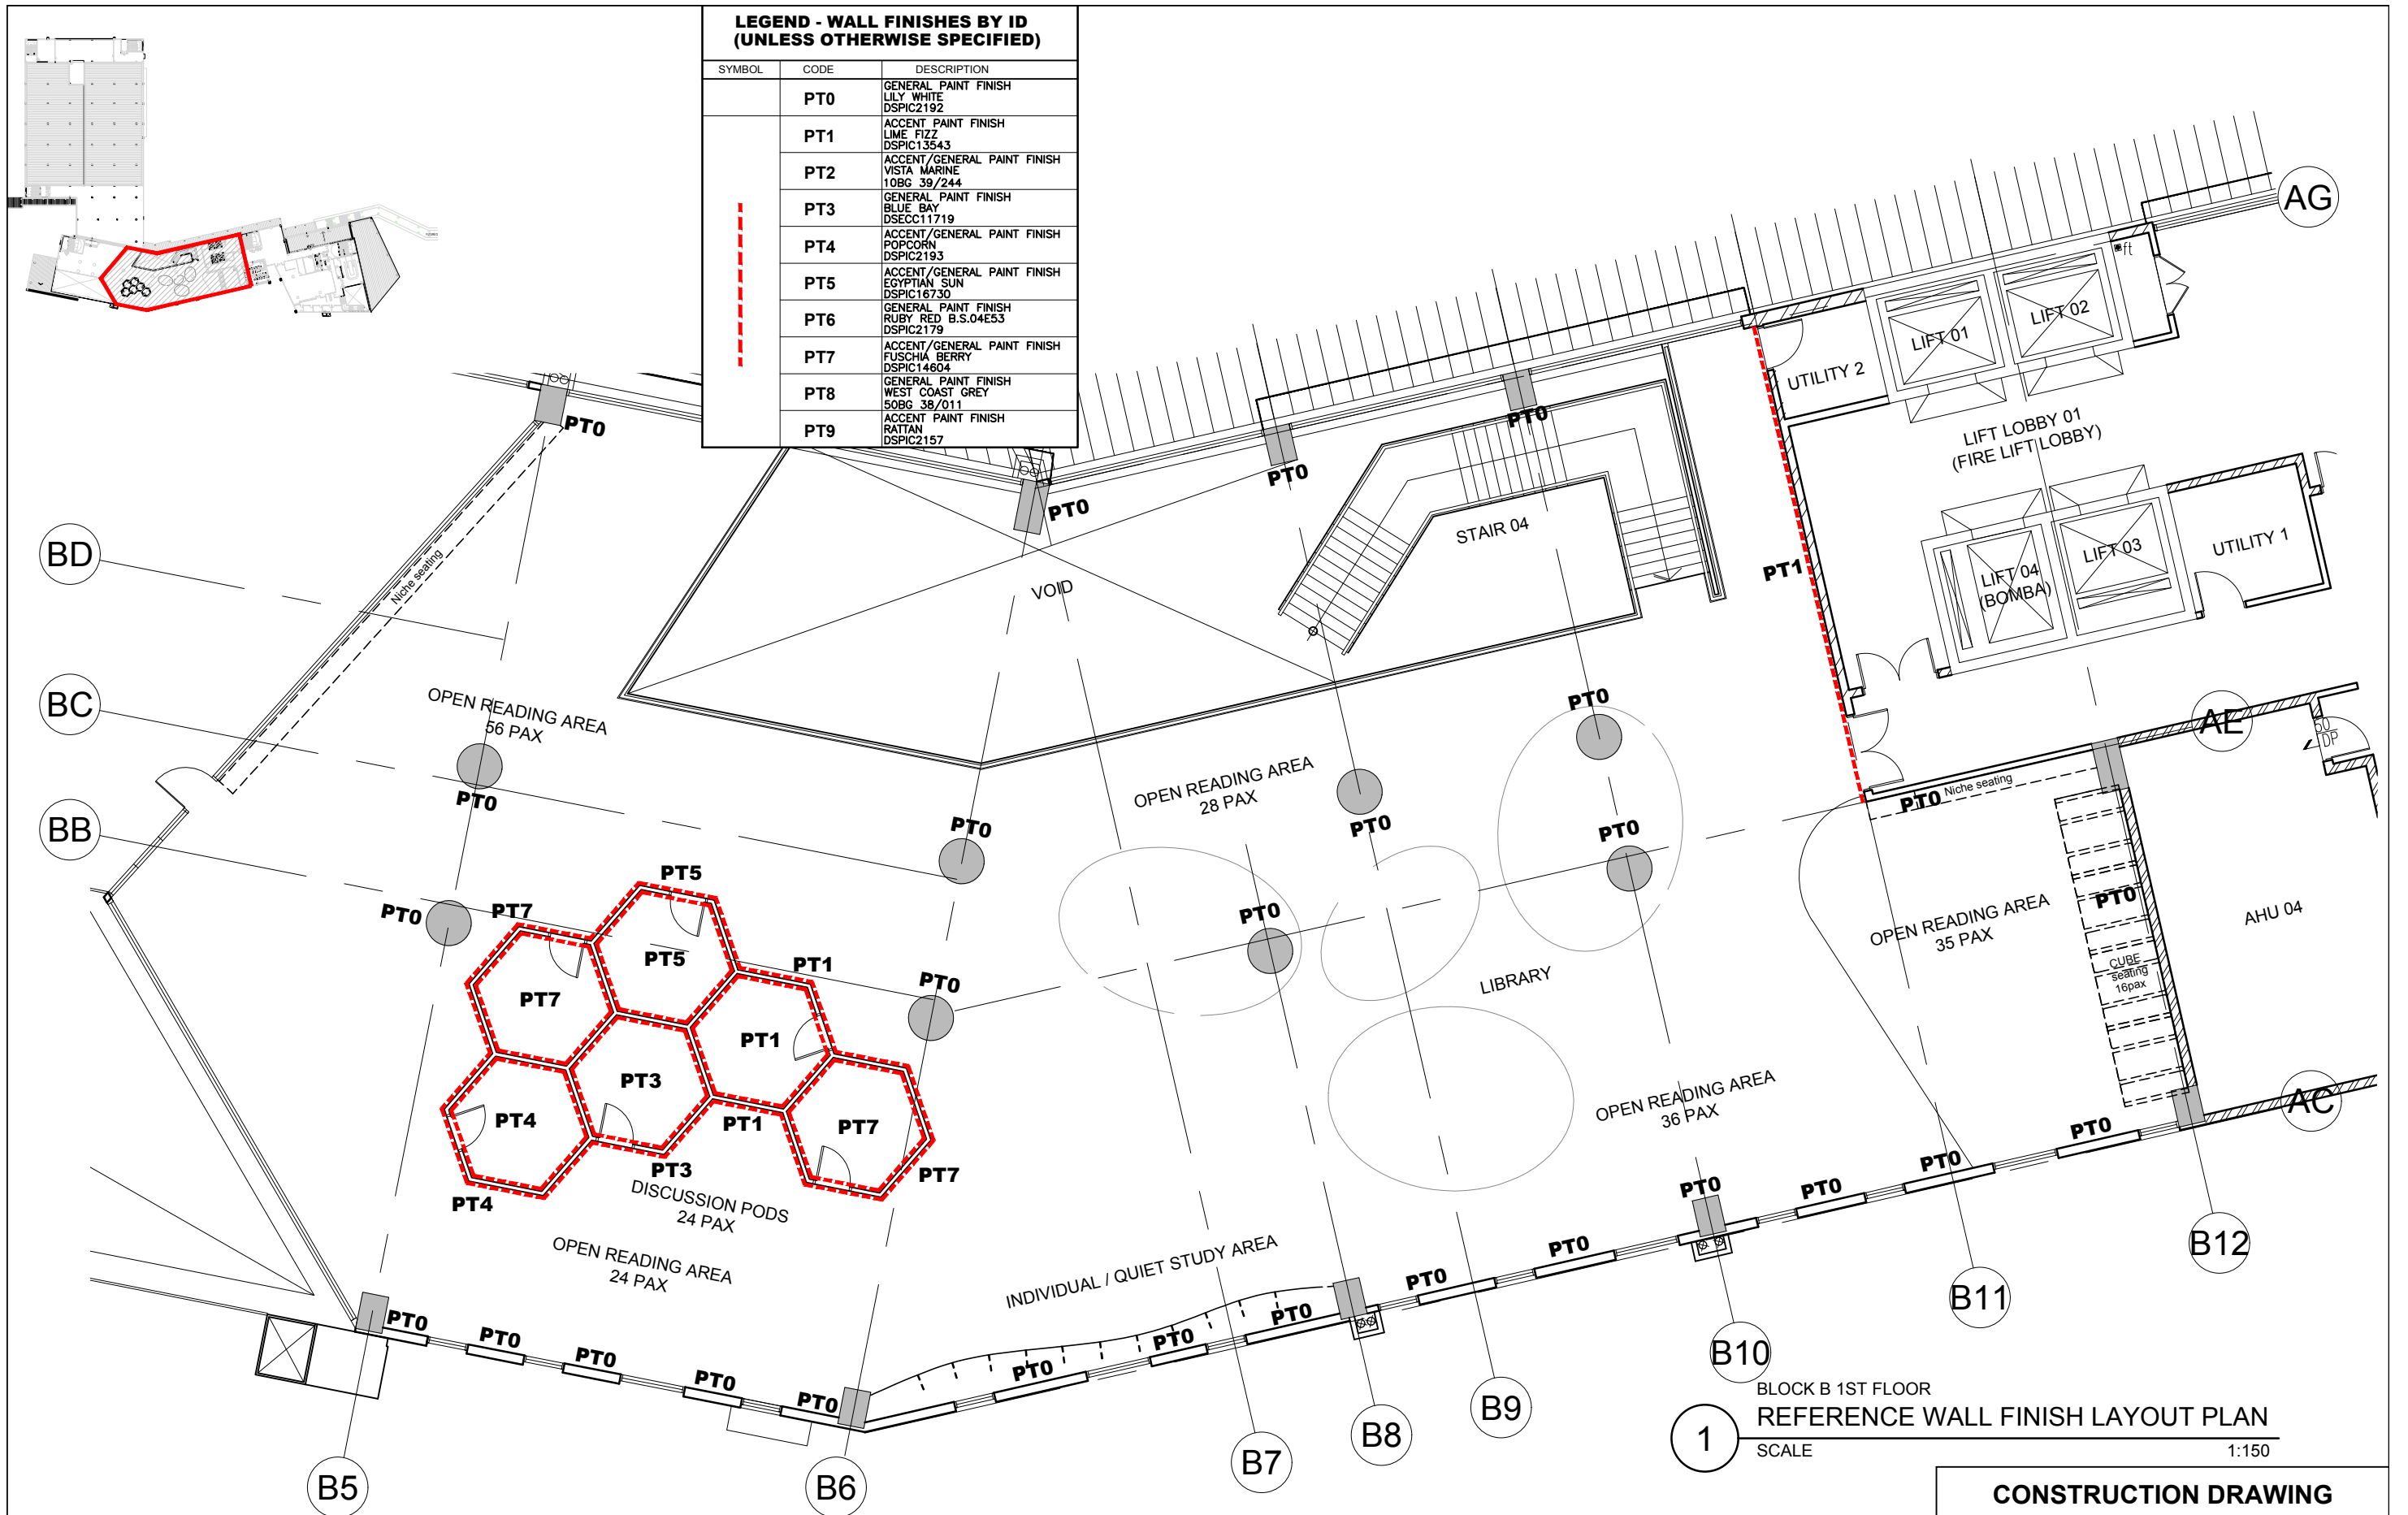

1 BLOCK B 1ST FLOOR
REFERENCE WALL FINISH LAYOUT PLAN
SCALE 1:150

CONSTRUCTION DRAWING					
Drawn By	TEAM		Date:	16 FEB 2017	
Checked By	BETH		Date:	16 FEB 2017	
Project Code :	Drawing No. :	REV.	Scale :	1:150	
P5679	ID-WF-B-702-02	-	CAD Ref.		



ARCHITECTURE GROUP-STUDIO A
CPG CONSULTANTS PTE LTD
1 GATEWAY DRIVE #25-01
WESTGATE TOWER, SINGAPORE 608531
TEL: 6357 4888 FAX: 6357 4188

©2014, CPG Consultants Pte Ltd reserves all rights to these drawings, designs and/or any other data contained herein. No part of the said drawings, designs and/or other data may be reproduced, modified, transmitted or used in any form or by any means for any purpose without the prior written consent of CPG Consultants Pte Ltd other than the sole purpose for which such drawings, designs and/or other data are provided to licensed users on such terms as CPG Consultants Pte Ltd may prescribe.

Job Title	Senior Vice President
INTERIOR DESIGN WORKS FOR PROPOSED KDU PENANG @ BATU KAWAN, PENANG MALAYSIA	TAN PHENG CHEE
Drawing Title	Vice President
REFERENCE WALL FINISH LAYOUT PLAN BLOCK B 1ST FLOOR	PATRICK TAN
	Principal Interior Designer
	BETH SONCUYA
	Principal Architectural Associate
	-
	Architectural Associate
	-