


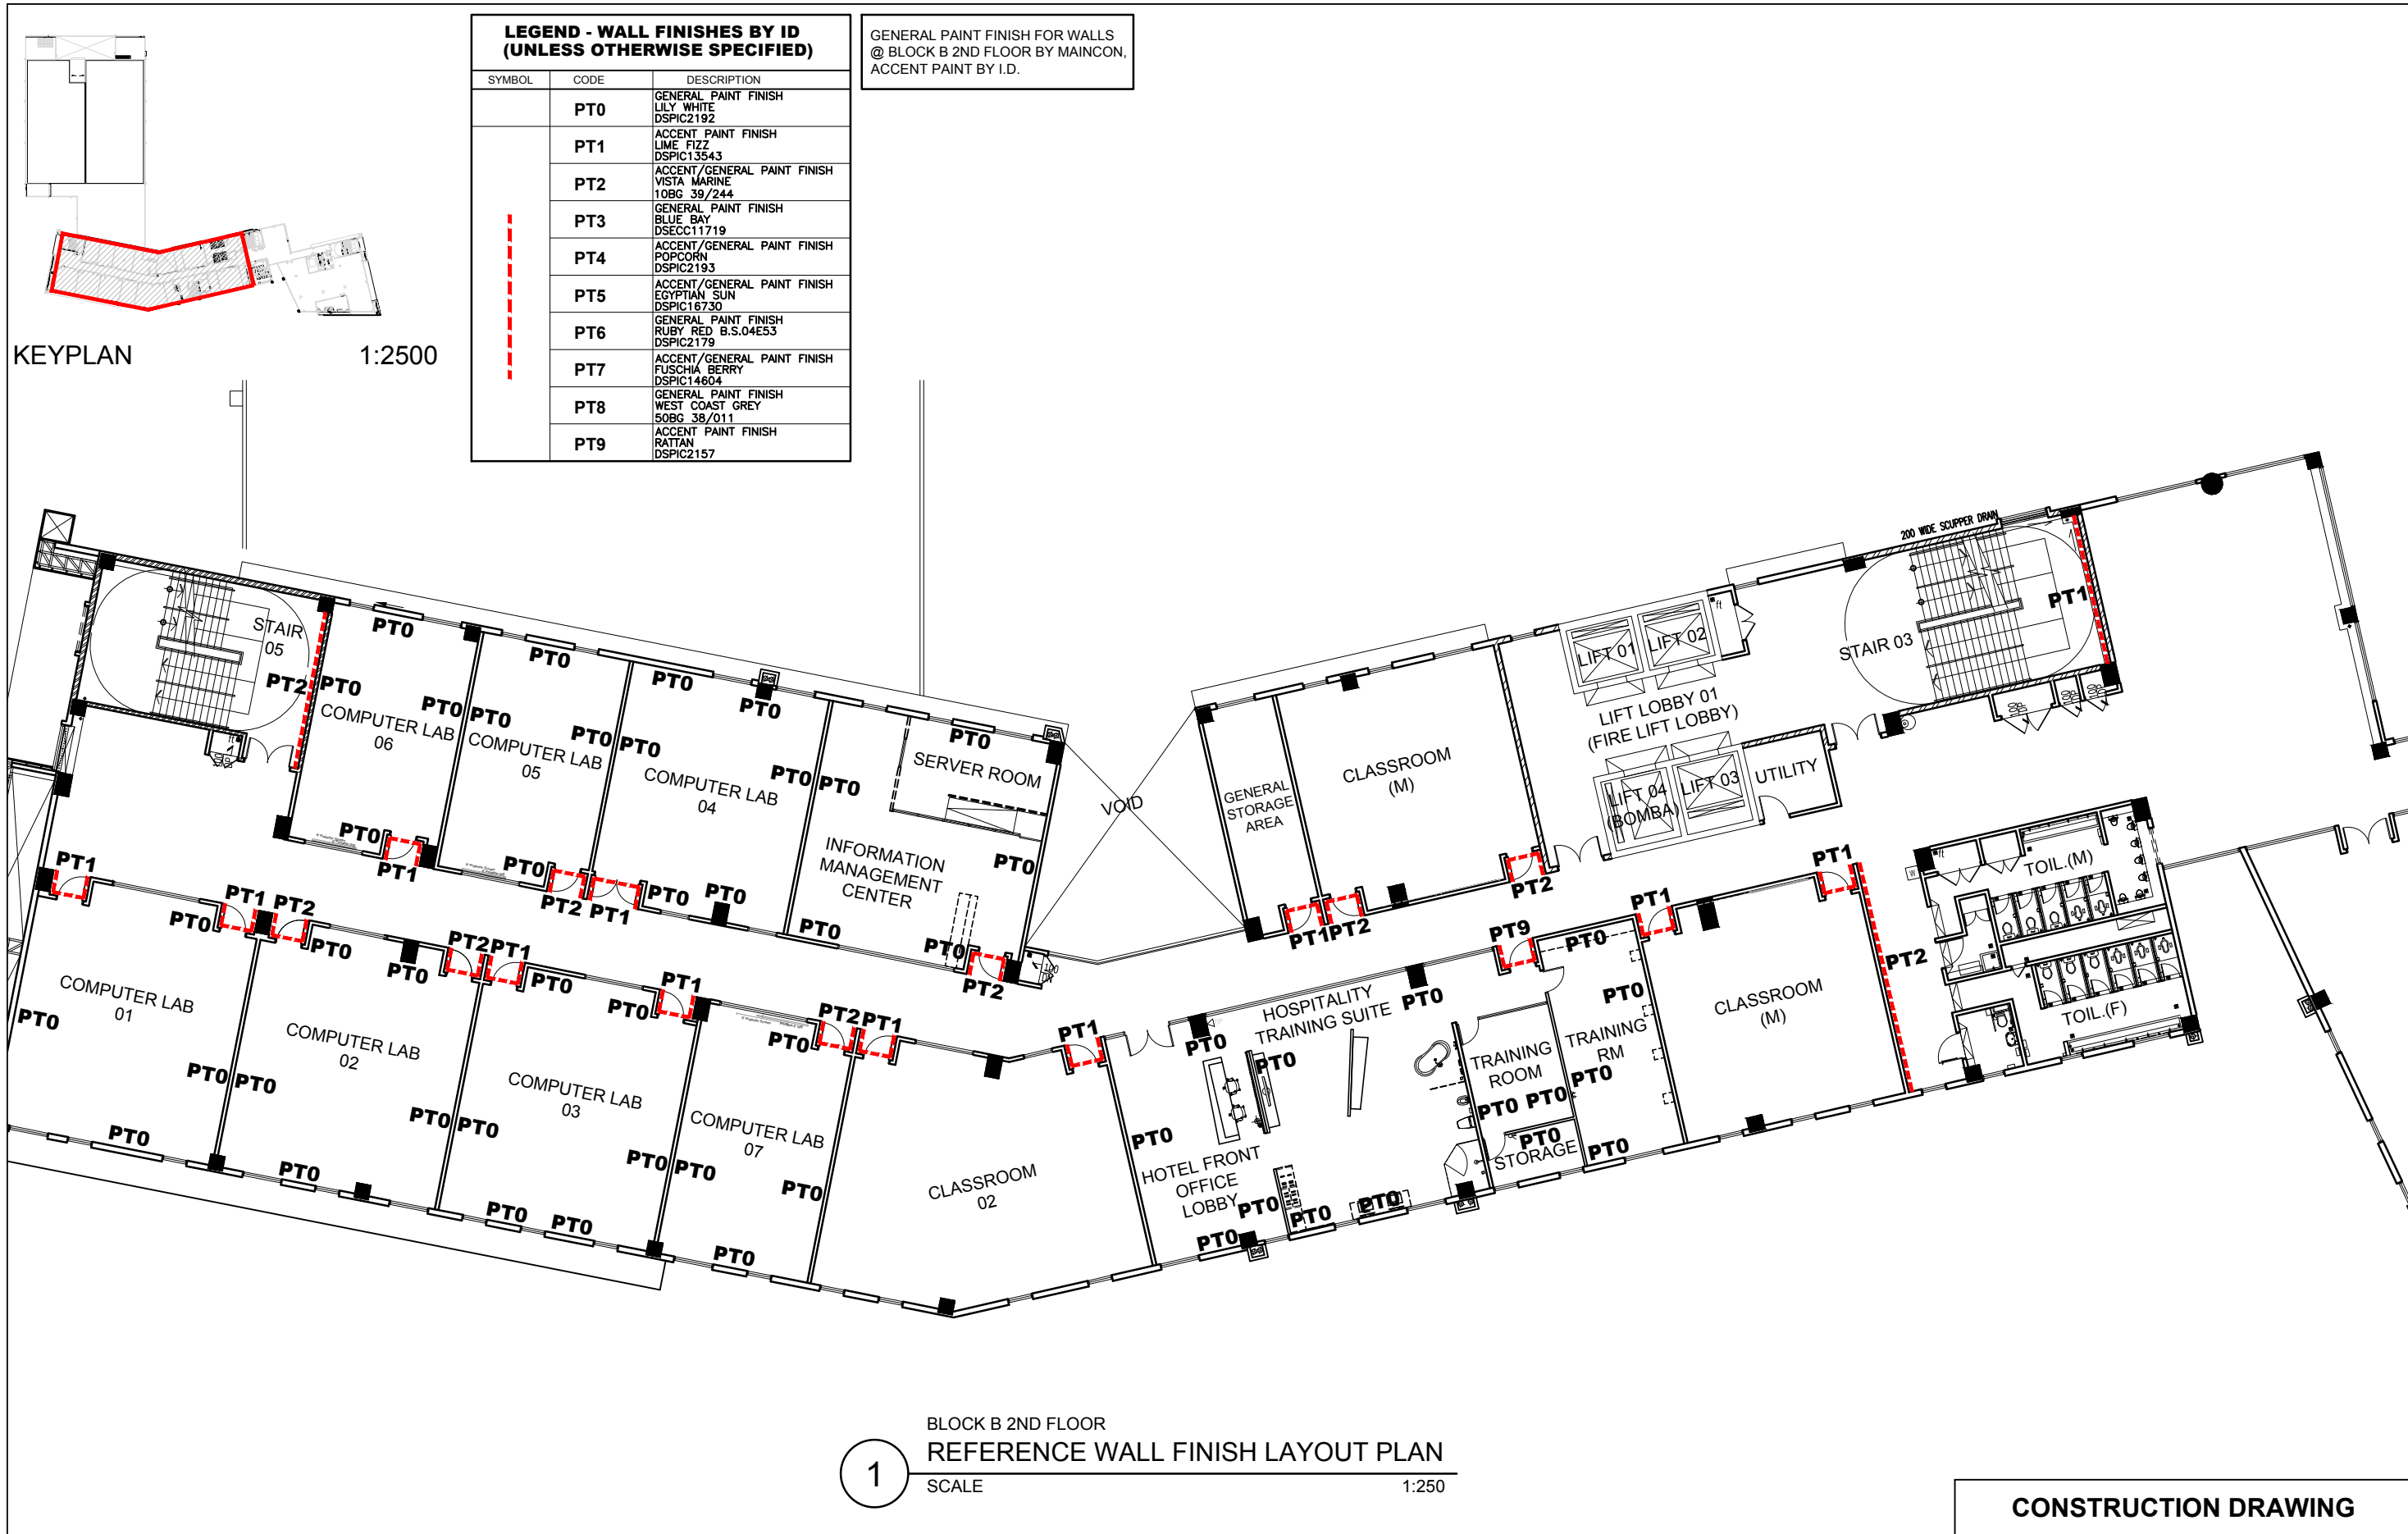

 ARCHITECTURE GROUP-STUDIO A CPG CONSULTANTS PTE LTD 1 GATEWAY DRIVE #25-01 WESTGATE TOWER, SINGAPORE 608531 TEL: 6357 4888 FAX: 6357 4188	©2014, CPG Consultants Pte Ltd reserves all rights to these drawings, designs and/or any other data contained herein. No part of the said drawings, designs and/or other data may be reproduced, modified, transmitted or used in any form or by any means for any purpose without the prior written consent of CPG Consultants Pte Ltd other than the sole purpose for which such drawings, designs and/or other data are provided to licensed users on such terms as CPG Consultants Pte Ltd may prescribe.	Job Title	Senior Vice President	TAN PHENG CHEE		Drawn By	TEAM		Date: 16 FEB 2017
		INTERIOR DESIGN WORKS FOR PROPOSED KDU PENANG @ BATU KAWAN, PENANG MALAYSIA	Vice President	PATRICK TAN					
			Principal Interior Designer	BETH SONCUYA		Checked By	BETH		Date: 16 FEB 2017
		Drawing Title REFERENCE WALL FINISHES LAYOUT PLAN BLOCK B 2ND FLOOR	Principal Architectural Associate	-		Project Code :	Drawing No. : ID-WF-B-702-03	REV. -	Scale : 1:250
			Architectural Associate	-		P5679			CAD Ref.