


LEGEND - WALL FINISHES BY ID (UNLESS OTHERWISE SPECIFIED)		
SYMBOL	CODE	DESCRIPTION
	PT0	GENERAL PAINT FINISH JULY WHITE DSPIC2192
	PT1	ACCENT PAINT FINISH LIME FIZZ DSPIC13543
	PT2	ACCENT/GENERAL PAINT FINISH VISTA MARINE 10BG 39/244
	PT3	GENERAL PAINT FINISH BLUE BAY DSECC11719
	PT4	ACCENT/GENERAL PAINT FINISH POPCORN DSPIC2193
	PT5	ACCENT/GENERAL PAINT FINISH EGYPTIAN SUN DSPIC16730
	PT6	GENERAL PAINT FINISH RUDEY RED B.S.04E53 DSPIC2179
	PT7	ACCENT/GENERAL PAINT FINISH FUSCHIA BERRY DSPIC14604
	PT8	GENERAL PAINT FINISH WEST COAST GREY 50BG 38/011
	PT9	ACCENT PAINT FINISH RAITAN DSPIC2157

GENERAL PAINT FINISH FOR WALLS
@ BLOCK B 5TH FLOOR BY MAINCON,
ACCENT PAINT BY I.D.

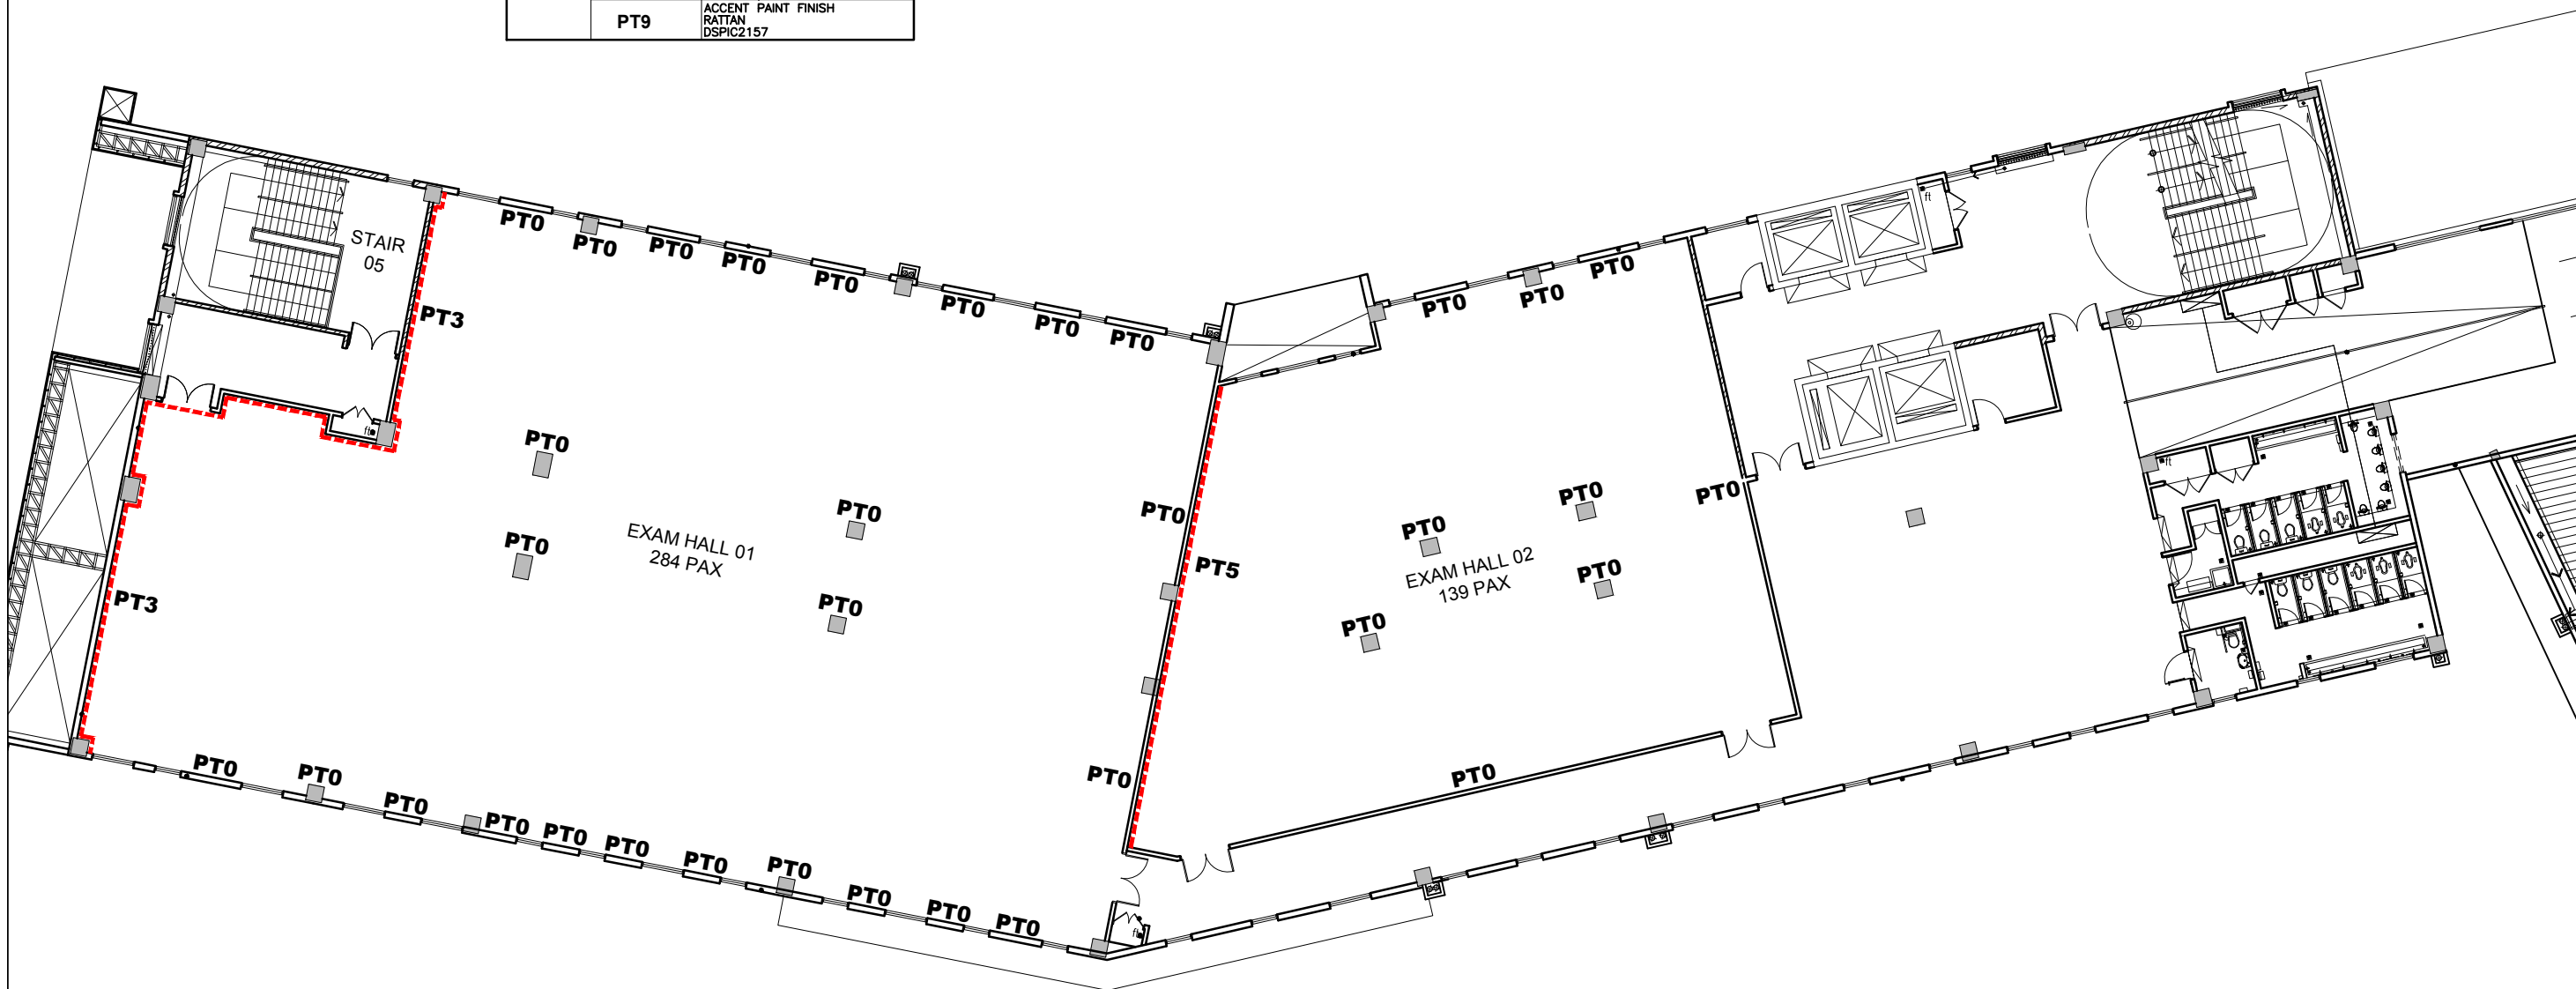

BLOCK B 5TH FLOOR
REFERENCE WALL FINISH LAYOUT PLAN

SCALE 1:250



ARCHITECTURE GROUP-STUDIO A
CPG CONSULTANTS PTE LTD
1 GATEWAY DRIVE #25-01
WESTGATE TOWER, SINGAPORE 608531
TEL: 6357 4888 FAX: 6357 4188

©2014, CPG Consultants Pte Ltd reserves all rights to these drawings, designs and/or any other data contained herein. No part of the said drawings, designs and/or other data may be reproduced, modified, transmitted or used in any form or by any means for any purpose without the prior written consent of CPG Consultants Pte Ltd other than the sole purpose for which such drawings, designs and/or other data are provided to licensed users on such terms as CPG Consultants Pte Ltd may prescribe.

Job Title
INTERIOR DESIGN WORKS FOR PROPOSED KDU PENANG @ BATU KAWAN, PENANG MALAYSIA

Drawing Title
REFERENCE WALL FINISH LAYOUT PLAN
BLOCK B 5TH FLOOR

Senior Vice President	TAN PHENG CHEE
Vice President	PATRICK TAN
Principal Interior Designer	BETH SONCUYA
Principal Architectural Associate	-
Architectural Associate	-

CONSTRUCTION DRAWING

Drawn By	TEAM		Date: 16 FEB 2017
Checked By	BETH		Date: 16 FEB 2017
Project Code : P5679	Drawing No. : ID-WF-B-702-06	REV. -	Scale : 1:250 CAD Ref.