



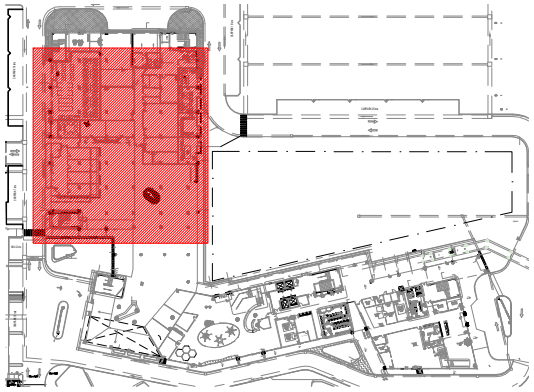

KEYPLAN

1:2500

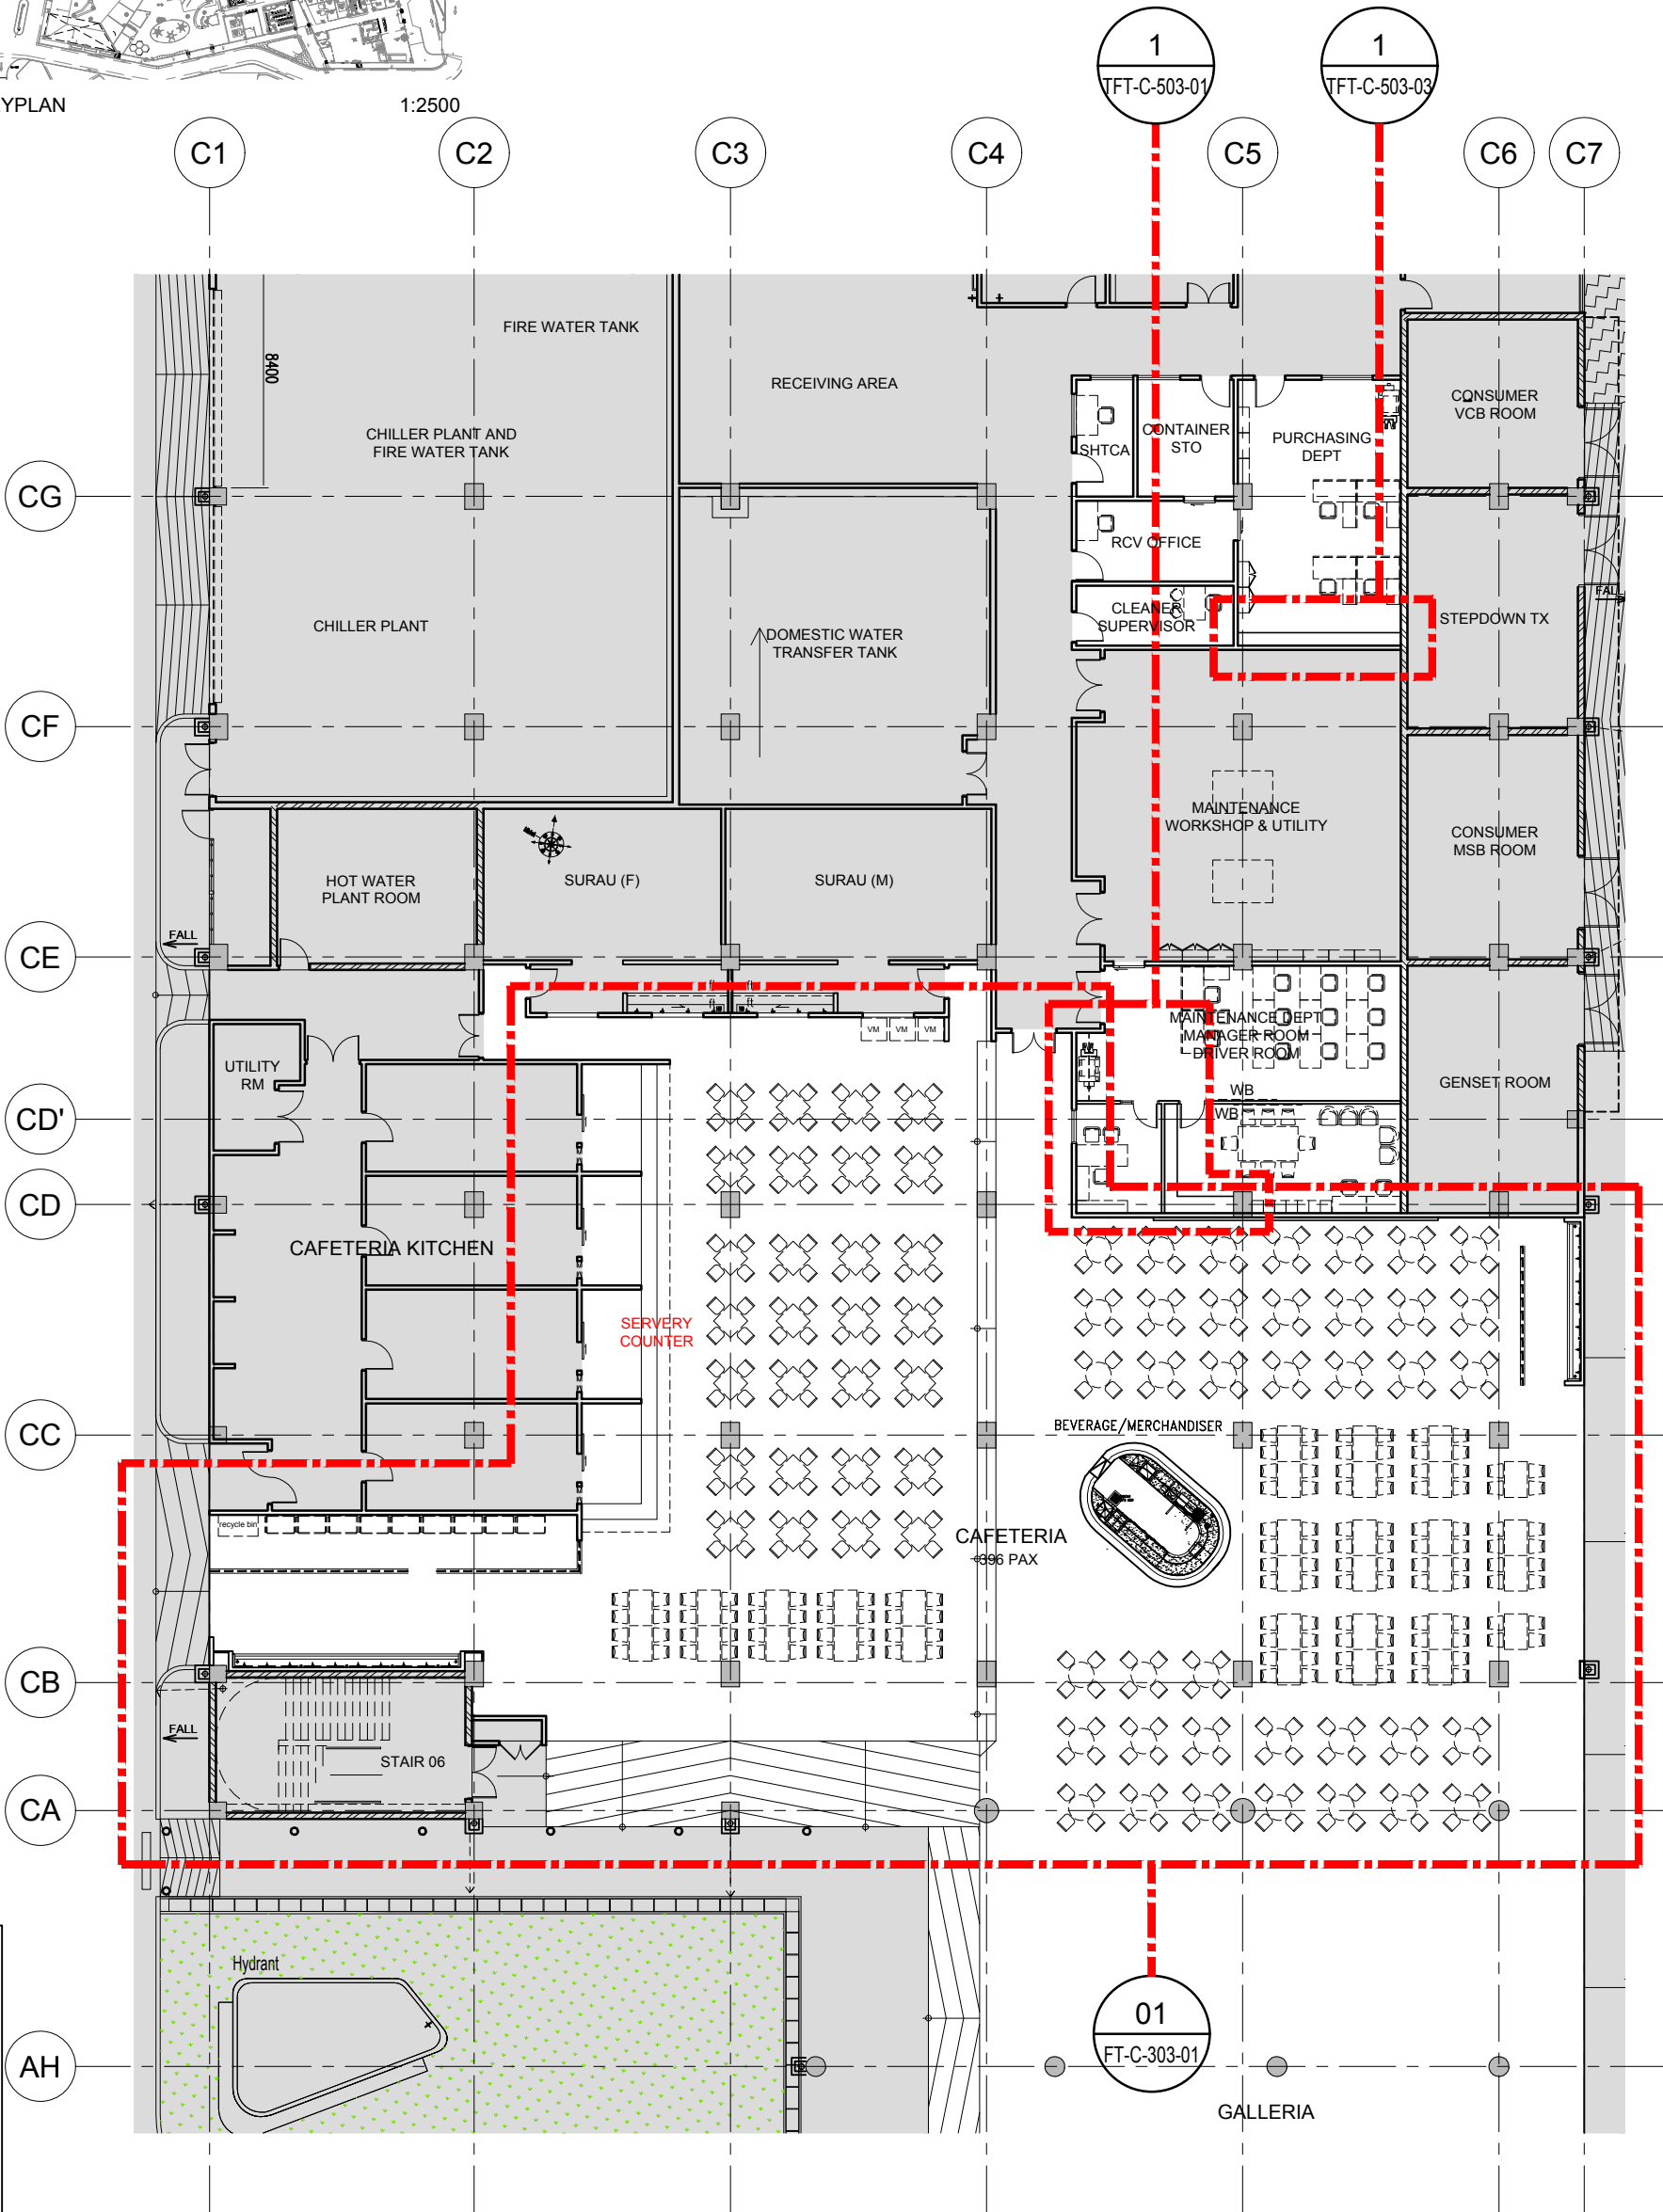

BLOCK C GROUND FLOOR
FURNITURE LAYOUT PLAN


SCALE

1:250

1

TENDER DRAWING

Job Title		Senior Vice President	TAN PHENG CHEE	Drawn By	TEAM	Date: 30 MAR 2017
Interior Design Works For Proposed KOU PENANG @ BATU KAWAN, PENANG MALAYSIA		Vice President	PATRICK TAN	Checked By	BETH	Date: 30 MAR 2017
Drawing Title		Principal Interior Designer	BETH SONCUYA	Project Code :	Drawing No. :	REV.
FURNITURE LAYOUT PLAN		Principal Architectural Associate	-	P5679	ID-FL-C-203-01	Scale : 1:250
BLOCK C GROUND FLOOR		Architectural Associate	-	-	-	CAD Ref.

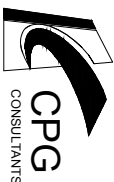

ARCHITECTURE GROUP STUDIO A
CPG CONSULTANTS PTE LTD
1 GATEWAY DRIVE #25-01
WESTGATE TOWER, SINGAPORE 608531
TEL: 6357 4888 FAX: 6357 4188

©2014, CPG Consultants Pte Ltd reserves all rights to these drawings, designs and/or any other data contained herein. No part of the said drawings, designs and/or other data may be reproduced, modified, transmitted or used in any form or by any means for any purpose without the prior written consent of CPG Consultants Pte Ltd other than the sole purpose for which such drawings, designs and/or other data are provided to licensed users on such terms as CPG Consultants Pte Ltd may prescribe.