



1 BLOCK B 2ND FLOOR - HOSPITALITY SUITE
RECEPTION BACKWALL / TV LEDGE PLAN DETAIL
SCALE 1:20

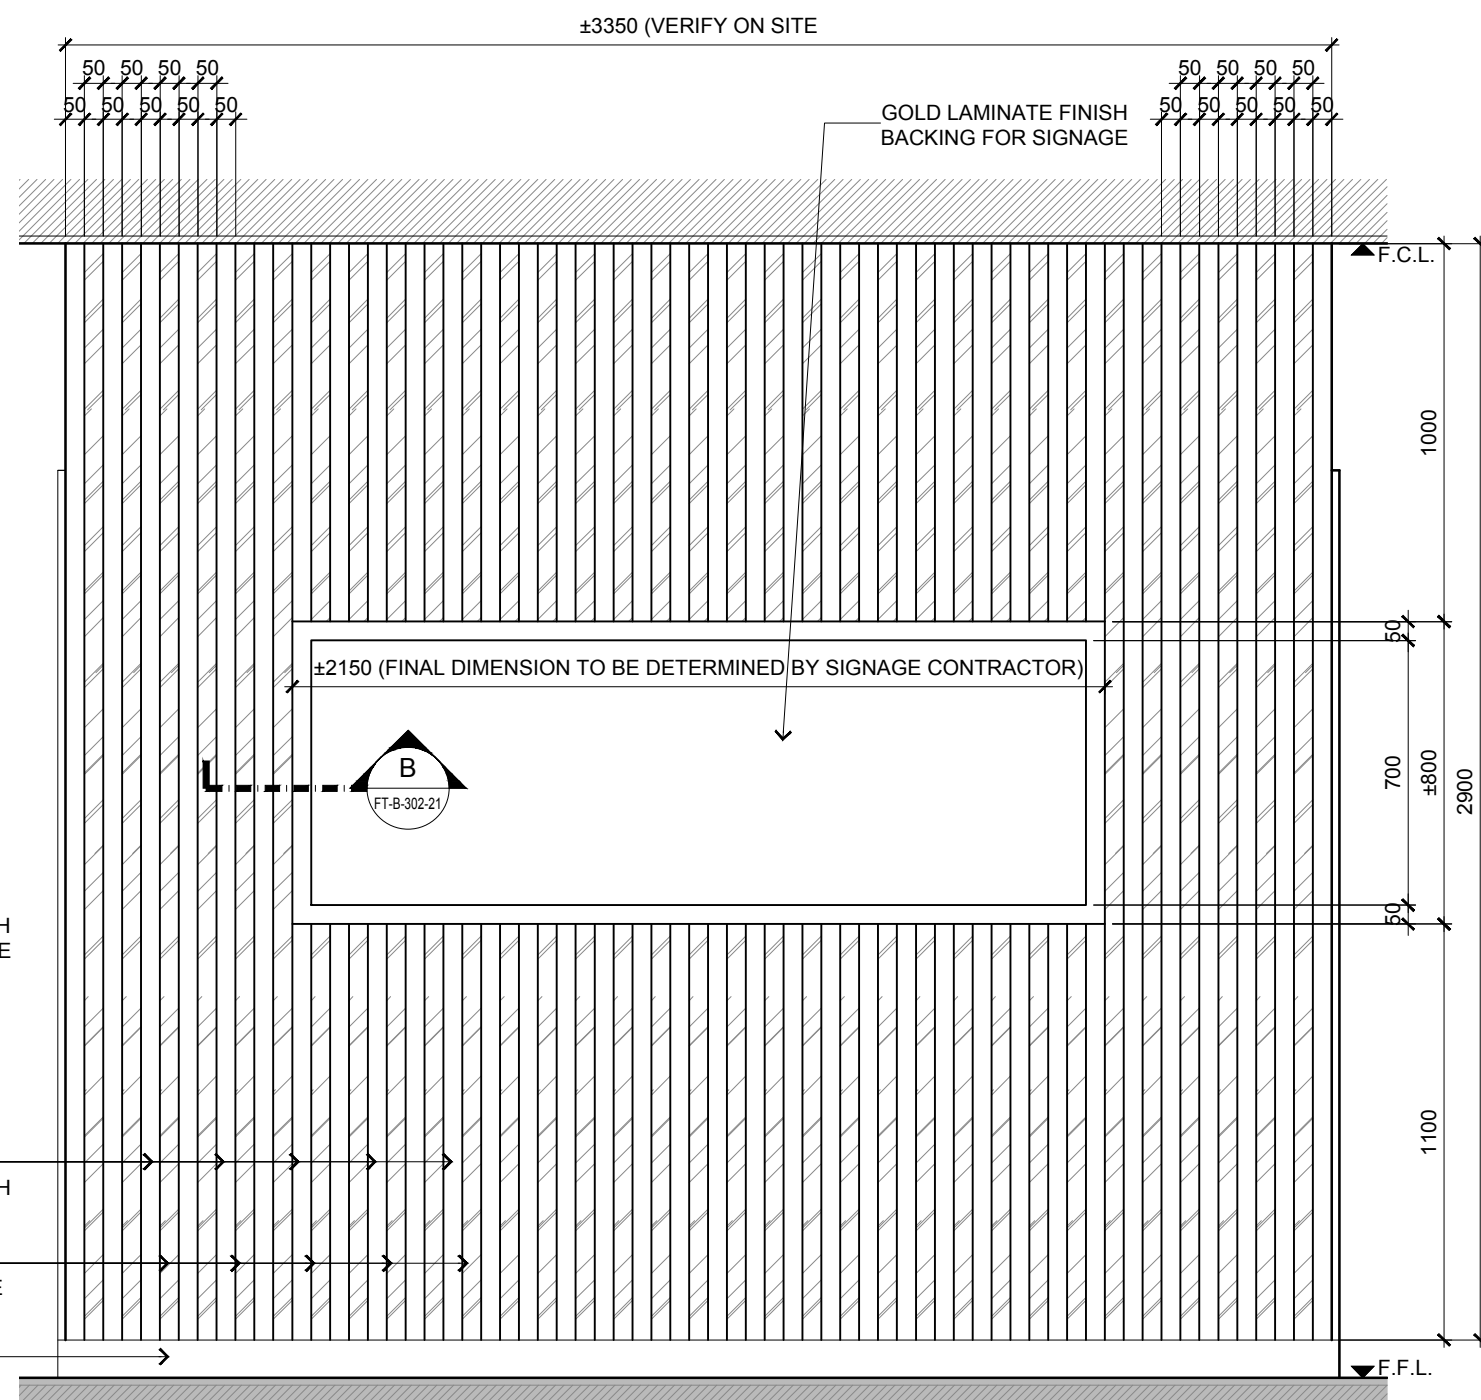

2 BLOCK B 2ND FLOOR - HOSPITALITY SUITE
RECEPTION BACKWALL / TV LEDGE ELEVATION
SCALE 1:20

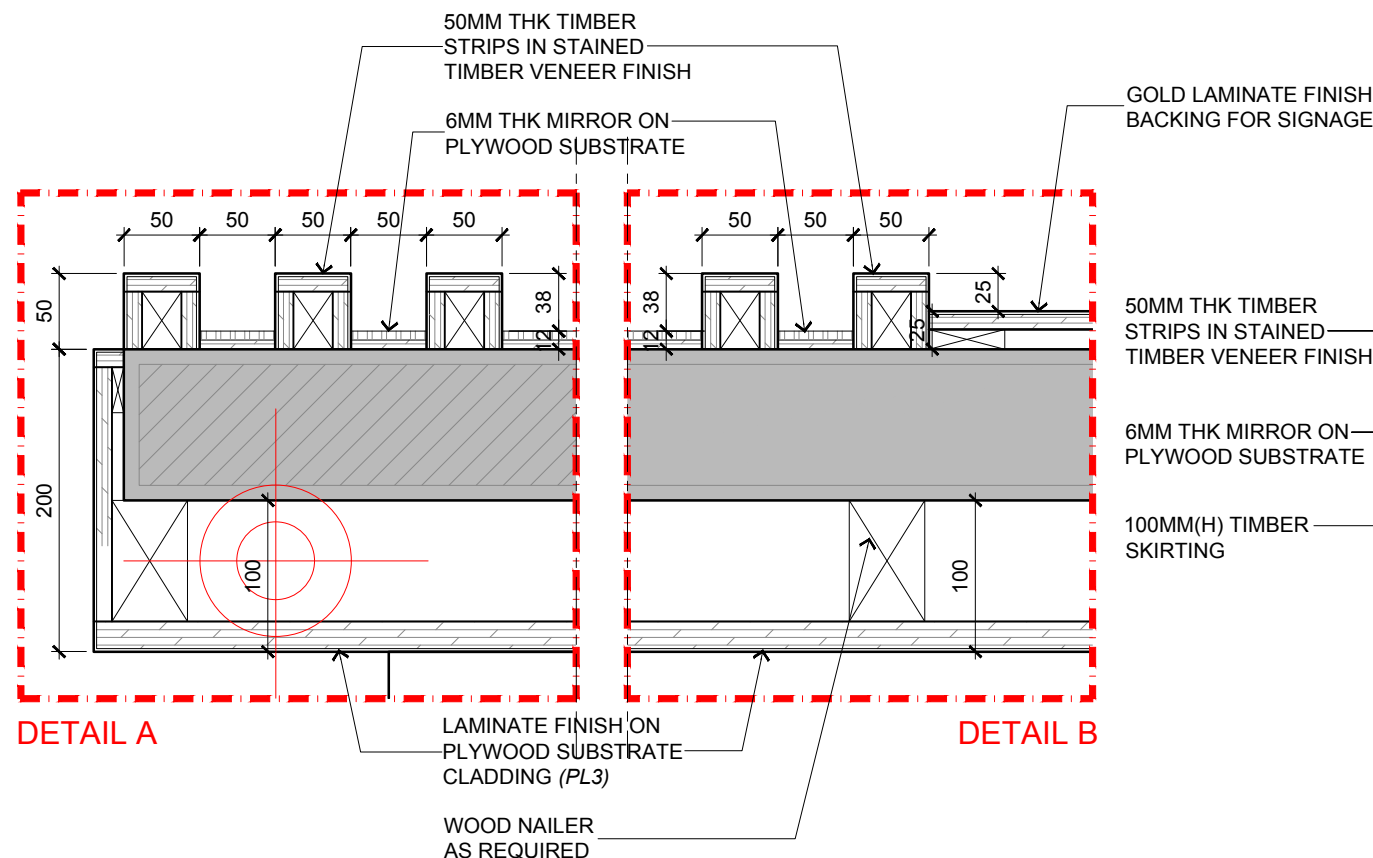

ARCHITECTURE GROUP-STUDIO A
CPG CONSULTANTS PTE LTD
1 GATEWAY DRIVE #25-01
WESTGATE TOWER, SINGAPORE 608531
TEL: 6357 4888 FAX: 6357 4188

©2014, CPG Consultants Pte Ltd reserves all rights to these drawings, designs and/or any other data contained herein. No part of the said drawings, designs and/or other data may be reproduced, modified, transmitted or used in any form or by any means for any purpose without the prior written consent of CPG Consultants Pte Ltd other than the sole purpose for which such drawings, designs and/or other data are provided to licensed users on such terms as CPG Consultants Pte Ltd may prescribe.

Job Title
INTERIOR DESIGN WORKS FOR PROPOSED KDU PENANG
@ BATU KAWAN, PENANG MALAYSIA
Drawing Title
HOSPITALITY SUITE RECEPTION BACKWALL / TV LEDGE
BLOCK B 2ND FLOOR

Senior Vice President
TAN PHENG CHEE
Vice President
PATRICK TAN
Principal Interior Designer
BETH SONCUYA
Principal Architectural Associate
-
Architectural Associate
-

TENDER DRAWING					
Drawn By	TEAM			Date:	30 MAR 2017
Checked By	BETH			Date:	30 MAR 2017
Project Code :	P5679	Drawing No. :	ID-FT-B-302-21	REV.	Scale : AS SHOWN
					CAD Ref.