

BLOCK A GROUND FLOOR - BURSARY + STORAGE
FULL HEIGHT CABINET ELEVATION DETAILS

3


SCALE

1:25

ADJUSTABLE OPEN
SHELVINGS IN SELECTED
LAMINATE FINISH
WITH PVC EDGING
(PL8)

FIXED OPEN SHELVINGS
IN SELECTED LAMINATE
FINISH WITH PVC
EDGING (PL8)

LAMINATE FINISH
SKIRTING

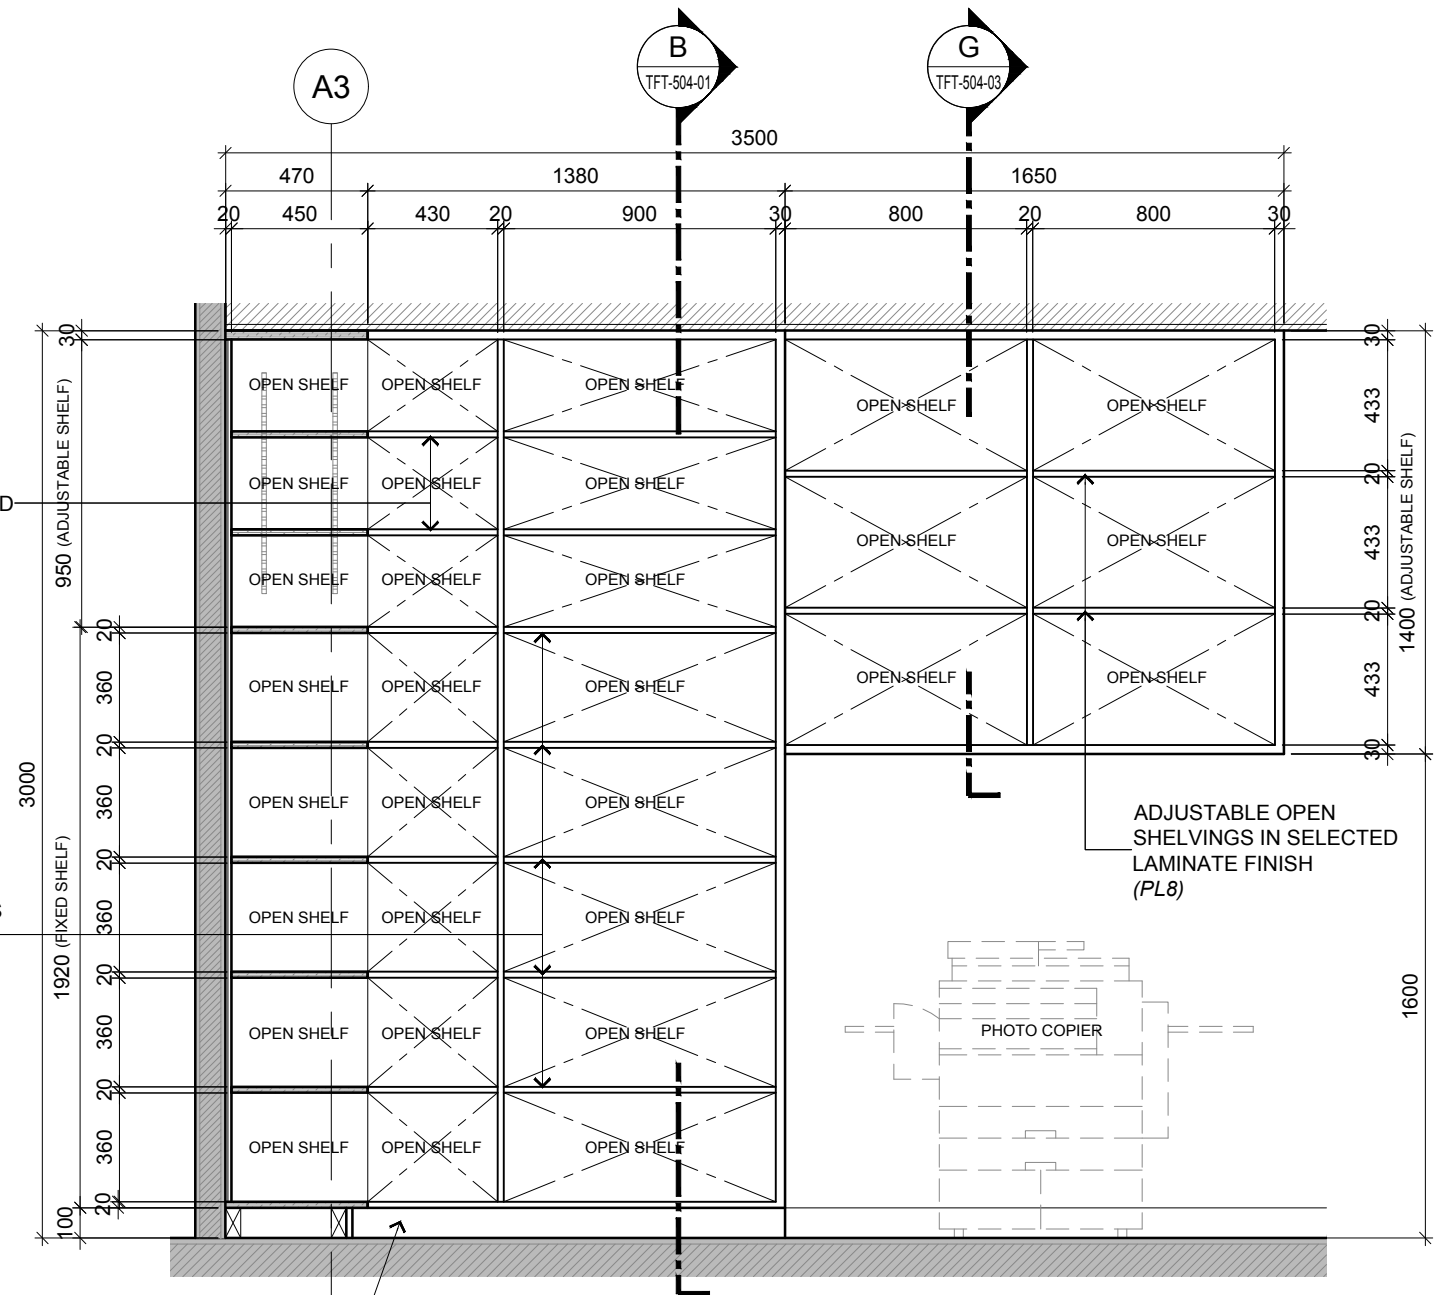

BLOCK A GROUND FLOOR - BURSARY + STORAGE
FULL HEIGHT & TOP-HUNG CABINET ELEVATION DETAILS

4

SCALE

1:25

ADJUSTABLE OPEN
SHELVINGS IN SELECTED
LAMINATE FINISH
(PL8)

PHOTO COPIER



ARCHITECTURE GROUP-STUDIO A
CPG CONSULTANTS PTE LTD
1 GATEWAY DRIVE #25-01
WESTGATE TOWER, SINGAPORE 608531
TEL: 6357 4888 FAX: 6357 4188

©2014, CPG Consultants Pte Ltd reserves all rights to these drawings, designs and/or any other data contained herein. No part of the said drawings, designs and/or other data may be reproduced, modified, transmitted or used in any form or by any means for any purpose without the prior written consent of CPG Consultants Pte Ltd other than the sole purpose for which such drawings, designs and/or other data are provided to licensed users on such terms as CPG Consultants Pte Ltd may prescribe.

Job Title
INTERIOR DESIGN WORKS FOR PROPOSED KDU PENANG
@ BATU KAWAN, PENANG MALAYSIA

Drawing Title
FULL HEIGHT & TOP HUNG CABINET TYPICAL FITMENT
DETAIL, BLOCK A GROUND FLOOR

Senior Vice President	TAN PHENG CHEE
Vice President	PATRICK TAN
Principal Interior Designer	BETH SONCUYA
Principal Architectural Associate	-
Architectural Associate	-

TENDER DRAWING

Drawn By	TEAM	Date: 30 MAR 2017
Checked By	BETH	Date: 30 MAR 2017
Project Code :	Drawing No. :	REV.
P5679	ID-TFT-A-501-04	-
Scale : 1:25		CAD Ref.